


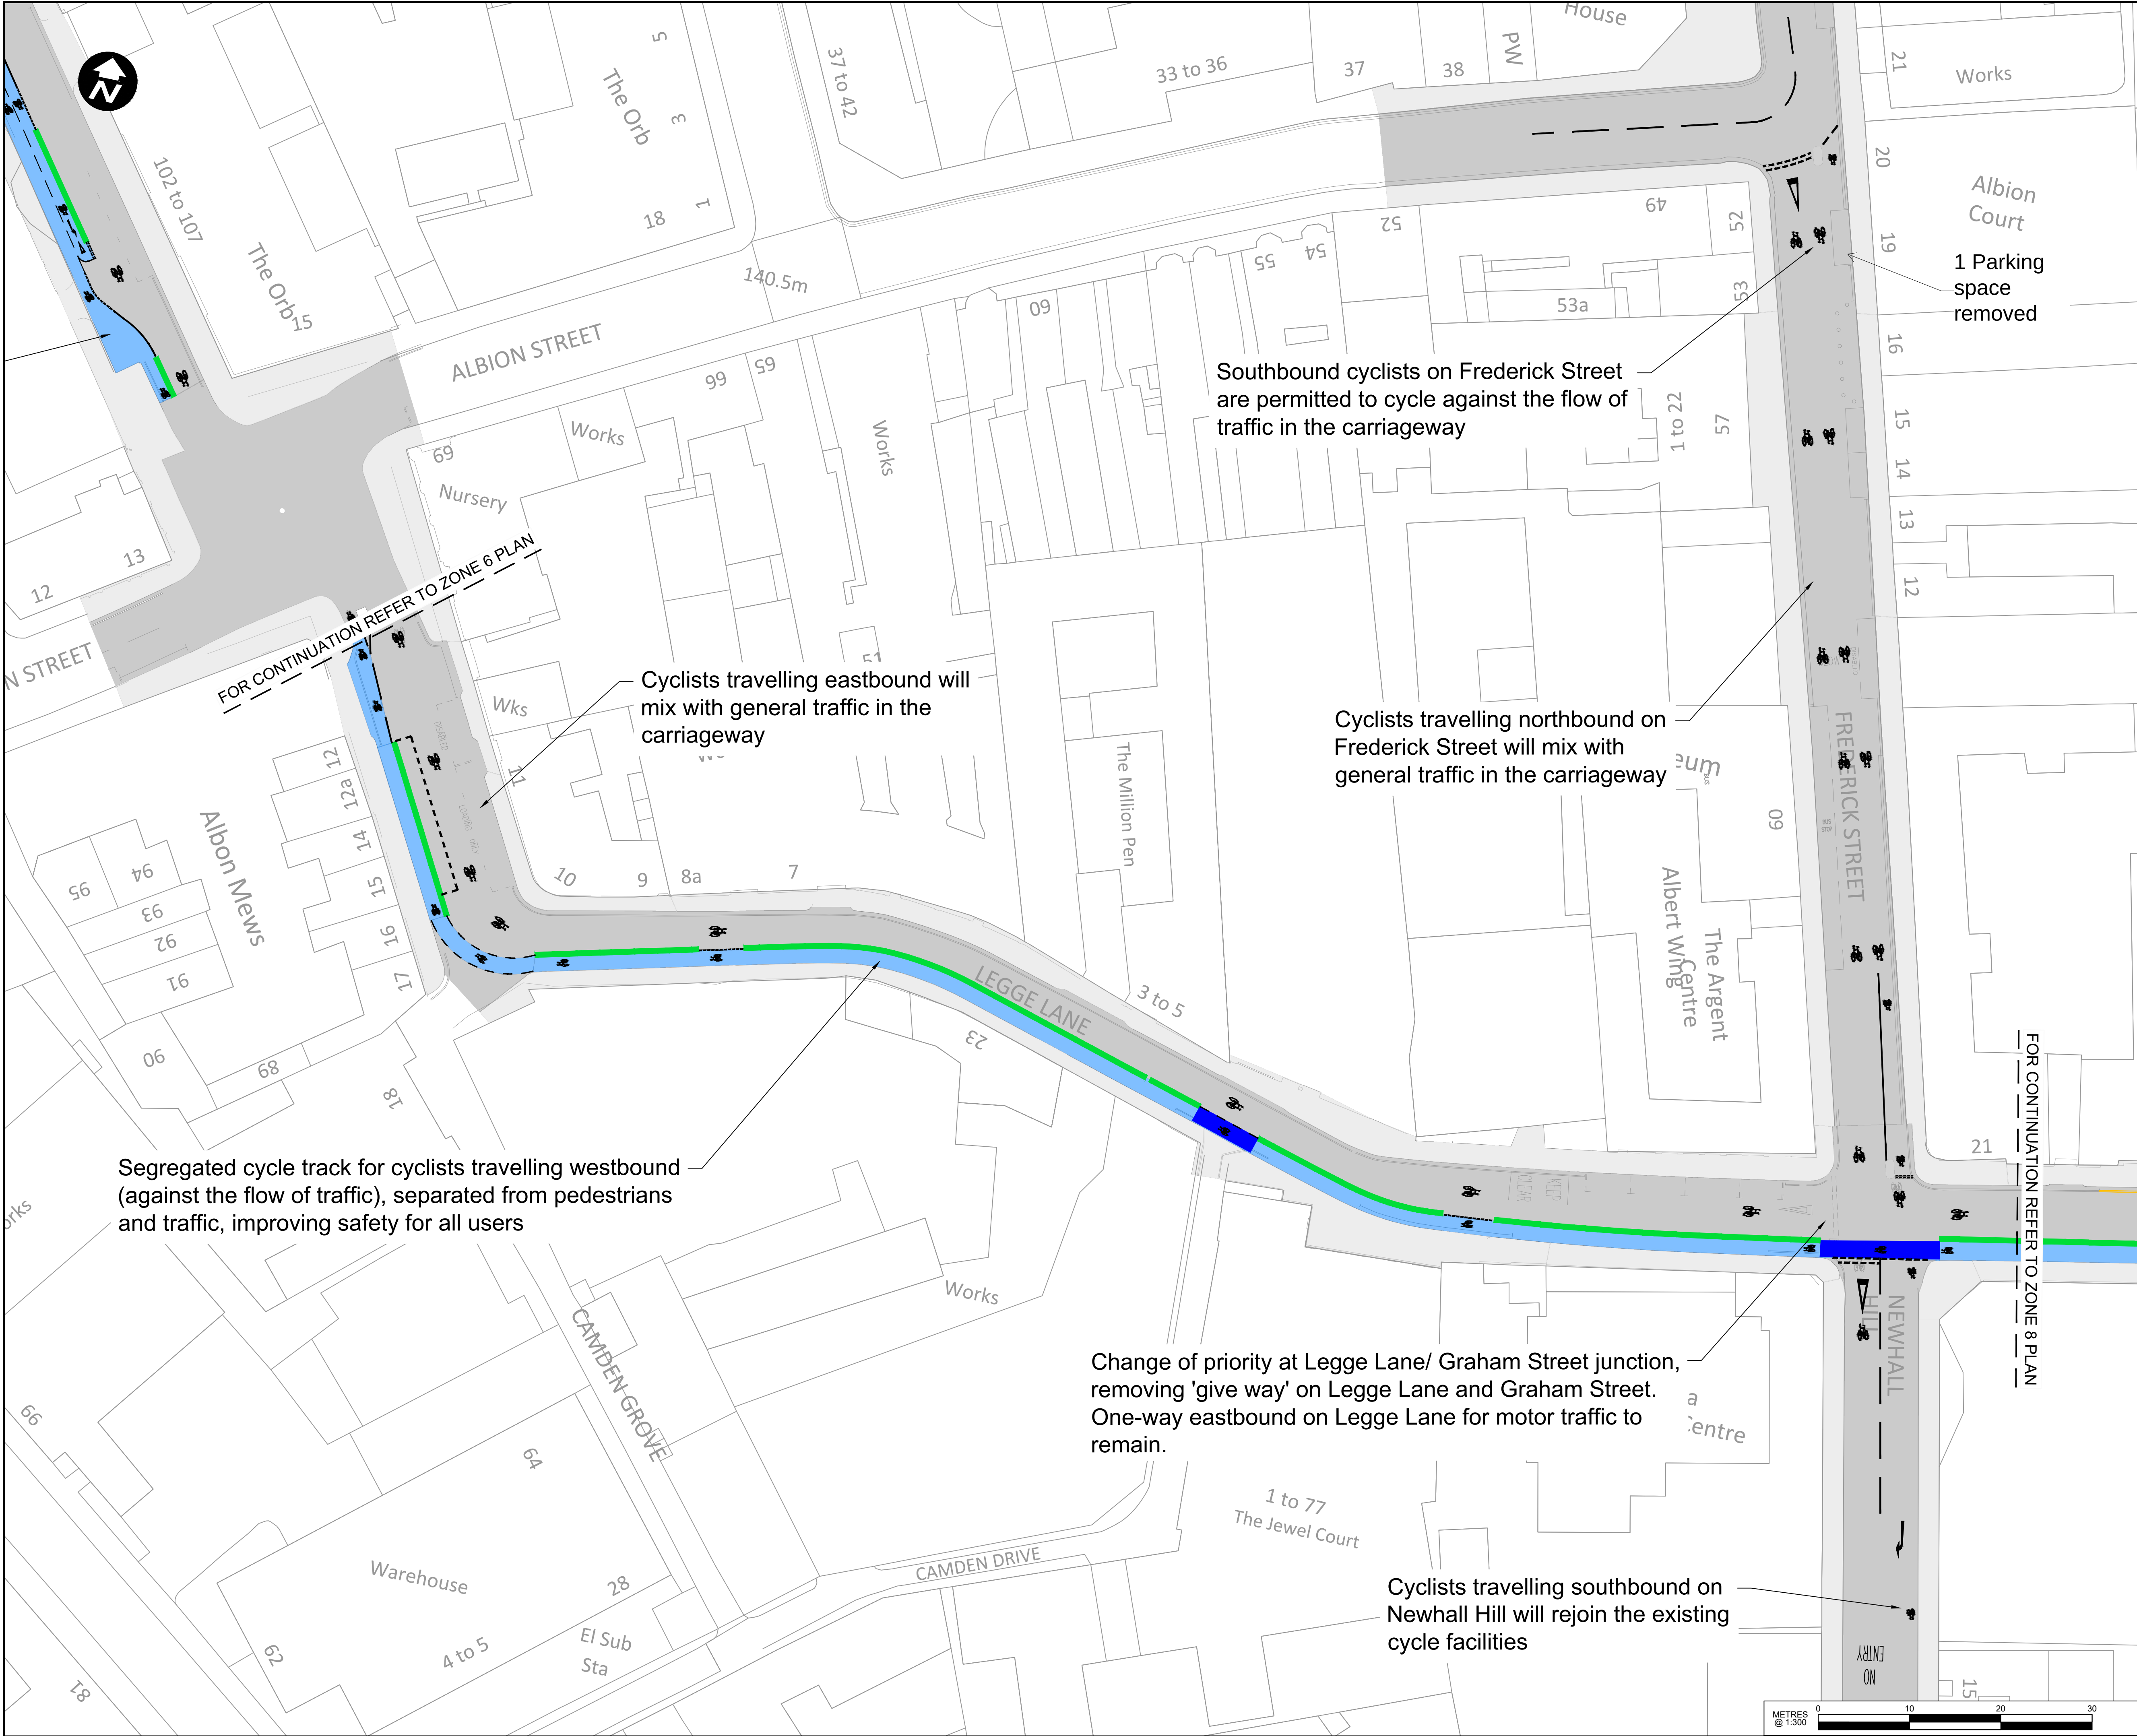

General Notes

G1. Do not scale this drawing

G2. Any dimensional discrepancies should be notified to the engineer immediately

G3. All dimensions are in metres - (m) unless noted otherwise

G4. This drawing is to be read in conjunction with all relevant specifications references

G5. All drawings and written material contained within, constitute original and unpublished work of the engineer and may not be duplicated, used, reproduced or disclosed without written consent or express permission from the engineer

G6. All information contained in this document is copyright ©

Key

- Background mapping
- Carriageway
- Footway
- Verge
- Landscape
- Proposed road markings
- Proposed cycle track segregation kerb
- Proposed cycle track (Note: shown blue for indicative purposes)
- Proposed blue surfacing
- Proposed pedestrian crossing
- Proposed shared space for pedestrians and cycles
- Proposed tactile paving

Location Plan

FOR CONSULTATION

P01	FOR CONSULTATION	HT	HT	DH	SB	18.11.25
REV	DESCRIPTION	DRN	DES	CHK	APP	DATE

Pell Frischmann

3rd FLOOR, EDMUND HOUSE, 12-22 NEWHALL STREET, BIRMINGHAM B3 3AS
Telephone +44 (0)121 458 1616
Email: pfrischmann@pellfrischmann.com
www.pellfrischmann.com

Architect/Client/Contractor

Birmingham City Council

Project

A457
Cycle Corridor

Drawing Title

Consultation
Drawings
Zone 7

Drawing Status

FOR CONSULTATION

Drawn	Name	Date	Status Code
Designed	H. THOMPSON	18.11.25	S3
Eng Chk	D. HOUNSELL	18.11.25	Scale
Approved	S. BIBB	18.11.25	Revision
			P01

Drawing No.

110782-PEF-XX-XX-DDR-H-0007