



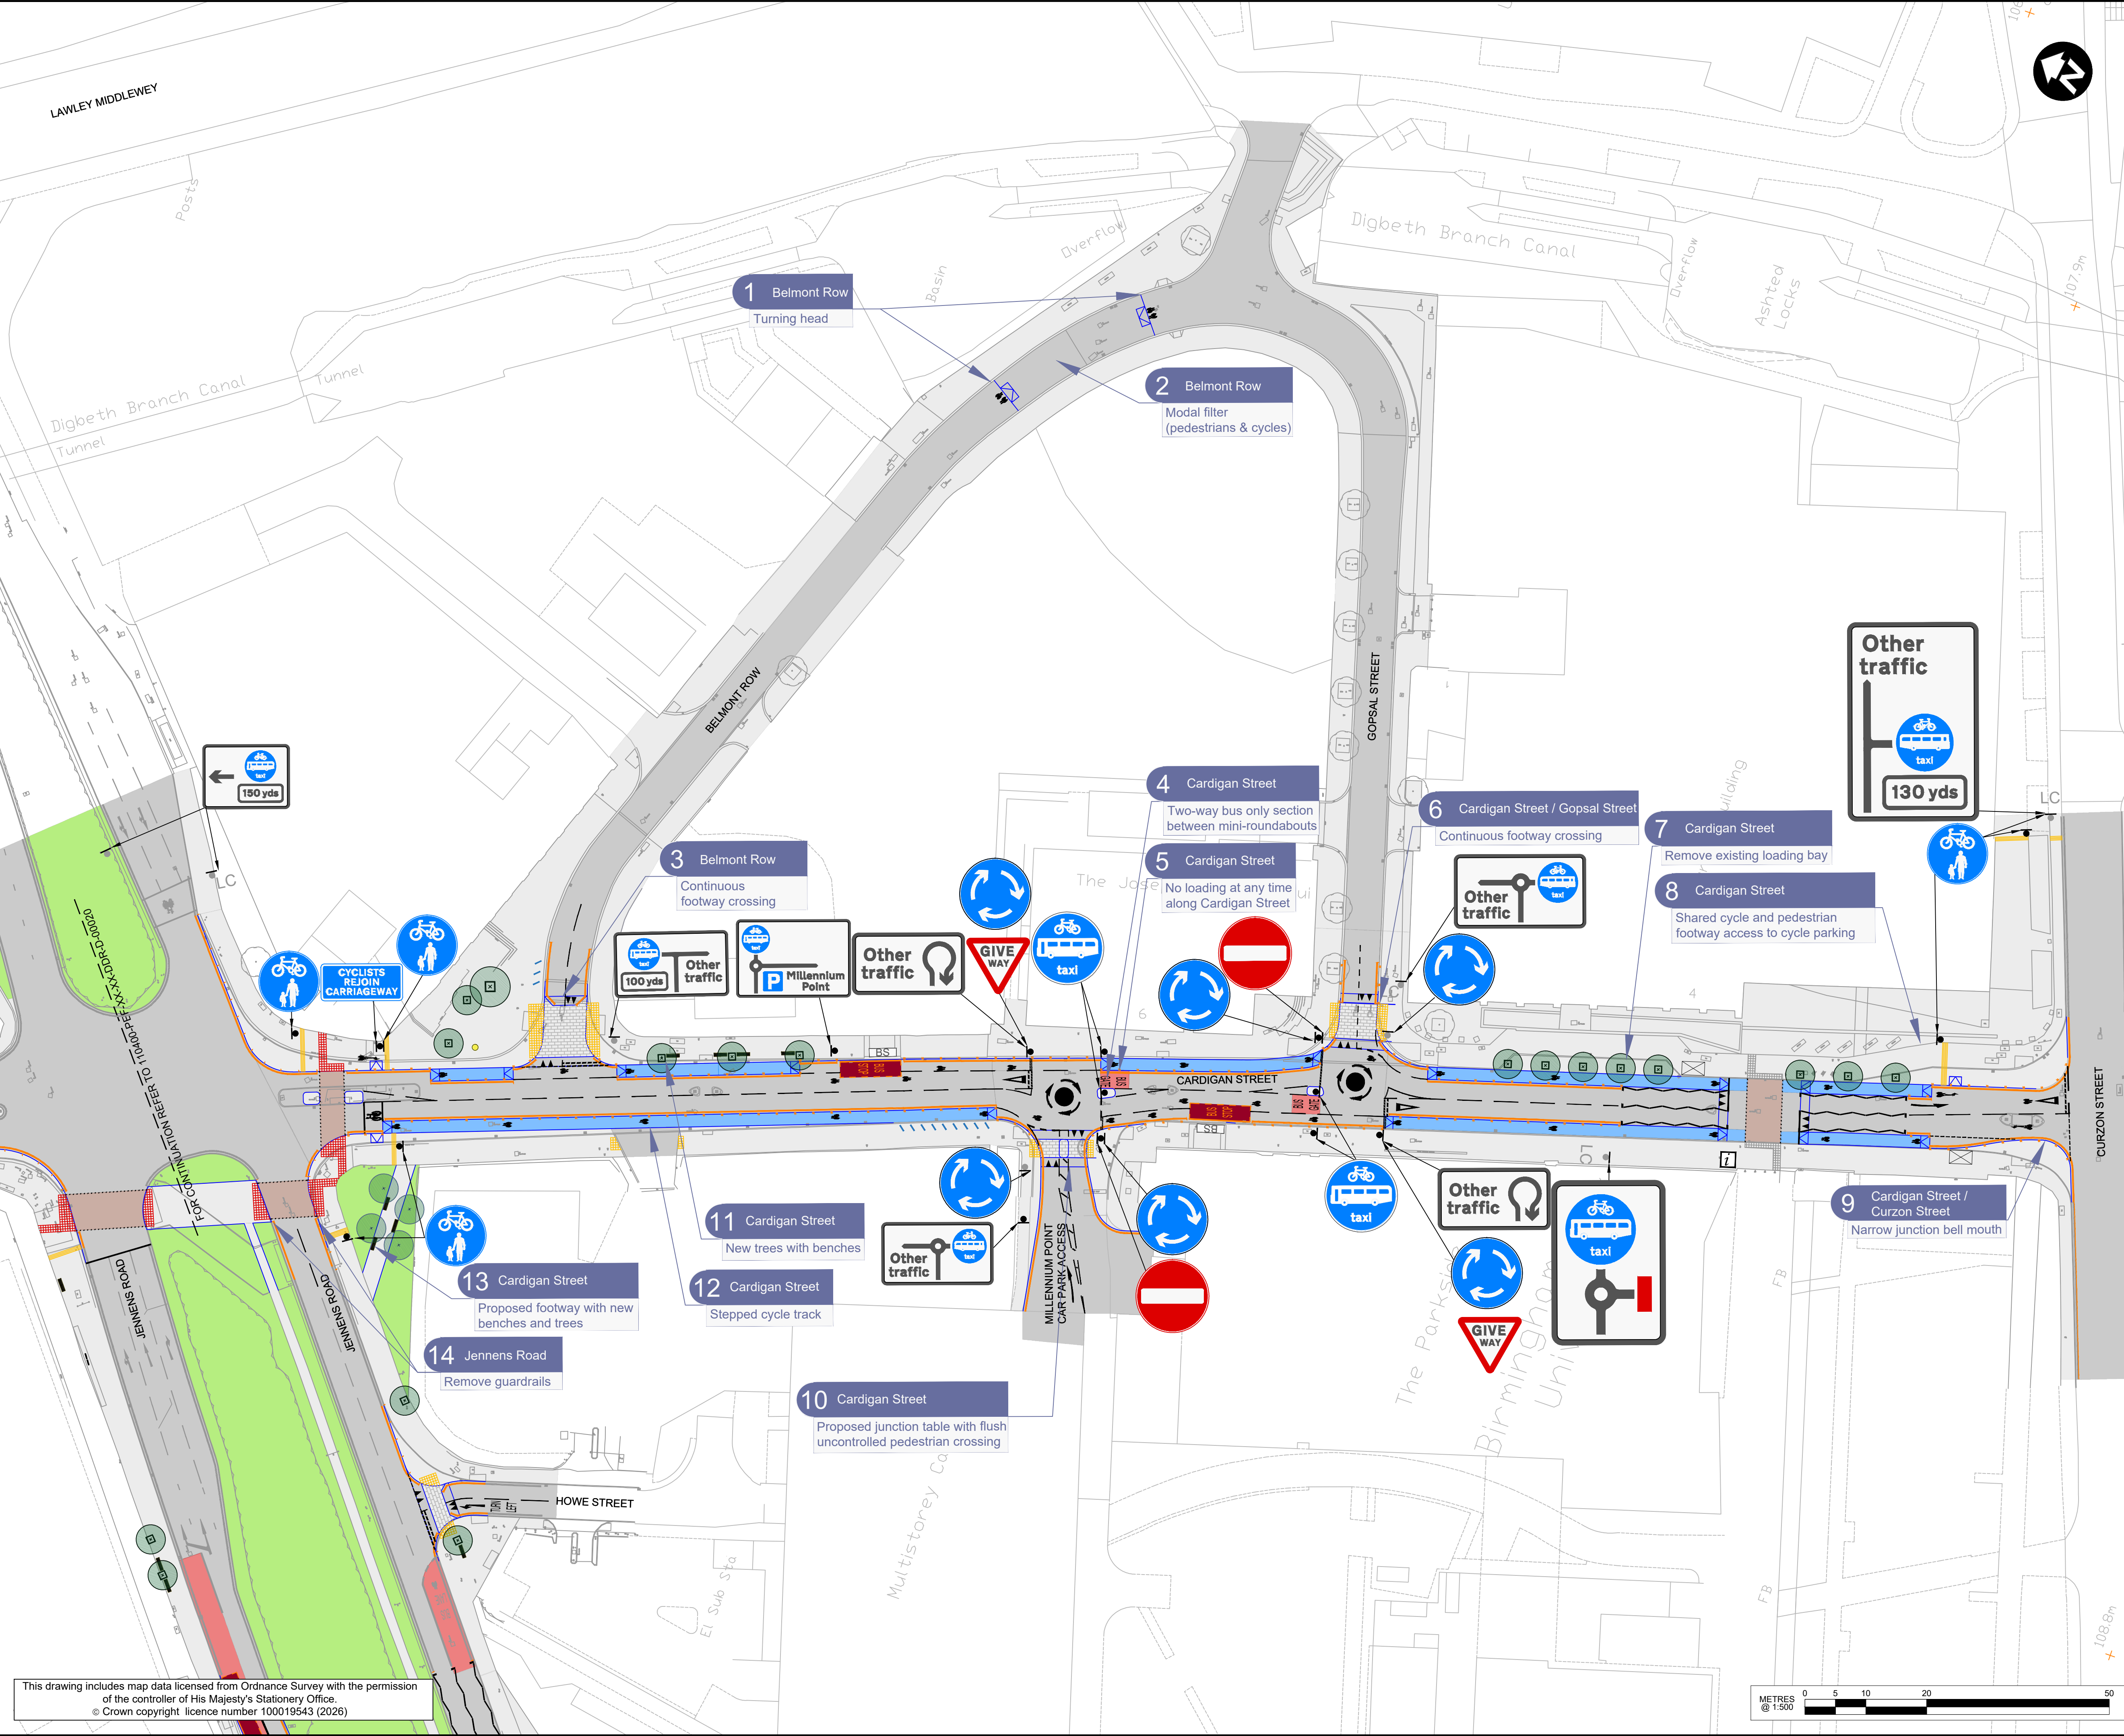

GENERAL NOTES

G1. DO NOT SCALE THIS DRAWING.
G2. ALL DIMENSIONS ARE IN METRES - UNLESS NOTED OTHERWISE.
G3. ALL DRAWINGS AND WRITTEN MATERIAL CONTAINED WITHIN, CONSTITUTE ORIGINAL AND UNPUBLISHED WORK OF THE ENGINEER AND MAY NOT BE DUPLICATED, USED, REPRODUCED OR DISCLOSED WITHOUT WRITTEN CONSENT OR EXPRESS PERMISSION FROM THE ENGINEER.
G4. ALL INFORMATION CONTAINED IN THIS DOCUMENT IS COPYRIGHT ©
G5. THIS DRAWING SHOULD NOT BE USED FOR CONSTRUCTION
G6. ALL DESIGNS ARE TO THE TRAFFIC SIGNS REGULATIONS AND GENERAL DIRECTIONS 2016 (TSRGD)
G7. ALL DESIGNS ARE BASED ON A COMBINATION OF TOPOGRAPHIC AND ORDNANCE SURVEY MAPPING
G8. THIS DRAWING IS FOR CONSULTATION PURPOSES ONLY

- KEY
- EXISTING ROAD MARKINGS
 - PROPOSED WHITE ROAD MARKINGS
 - PROPOSED YELLOW ROAD MARKINGS
 - PROPOSED KERB REALIGNMENT
 - RED BLISTER TACTILE PAVING
 - BUFF BLISTER TACTILE PAVING
 - BUFF TRAMLINE TACTILE PAVING
 - LIGHTING COLUMN TO BE REPOSITIONED
 - TRAFFIC SIGN ON NEW POST
 - TRAFFIC SIGN ON EXISTING POST
 - ROAD GULLY TO BE REPOSITIONED
 - NEW BOLLARD
 - CARRIAGEWAY
 - FOOTWAY
 - PEDESTRIAN CROSSING
 - BUS LANE
 - BUS STOP
 - PARKING
 - NEW WAYFINDING TOTEM
 - CONTINUOUS FOOTWAY
 - STEPPED CYCLE TRACK
 - NEW TREES
 - NEW BIKE SHELTER
 - NEW BENCH
 - NEW CYCLE STANDS
 - NEW STREET LIGHTING
 - NEW MOVABLE PLANTER

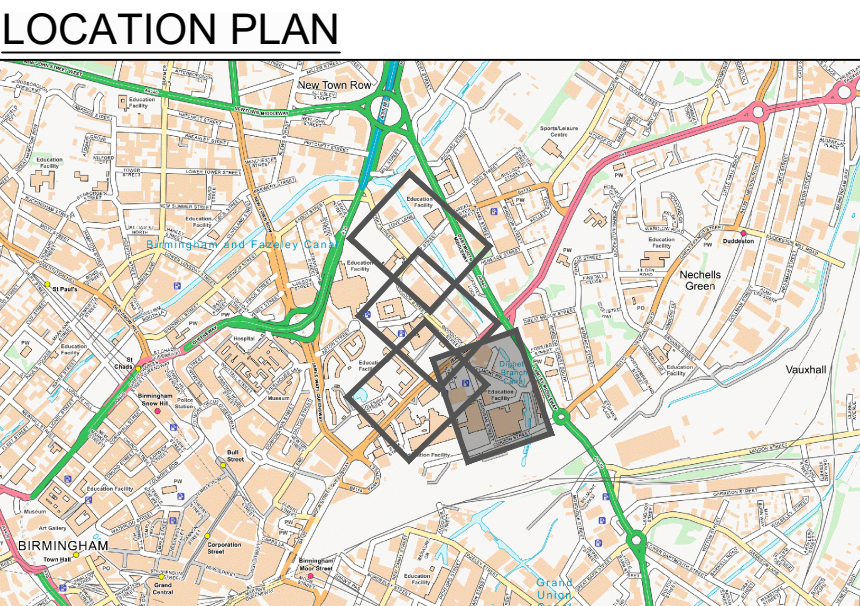

PRELIMINARY ISSUE

P02	SECOND ISSUE	RN	RN	NY	NY	28.01.26
P01	FIRST ISSUE	RN	RN	NY	NY	08.01.26
REV	DESCRIPTION	DRN	DES	CHK	APP	DATE

Pell Frischmann
3rd FLOOR, EDMUND HOUSE, 12-22 NEWHALL STREET, BIRMINGHAM B3 3AS
Telephone +44 (0)121 456 1616
Email: pbirmingham@pellfrischmann.com
www.pellfrischmann.com



Project
**Birmingham Knowledge Quarter
Area Wide Active Travel**

Drawing Title
**Preliminary Design
General Arrangement
Cardigan Street**

Drawing Status

Name	Date	Status Code
Drawn	R.NEZHAD	08.01.26
Designed	R.NEZHAD	08.01.26
Eng Chk	N.YOUNG	08.01.26
Approved	N.YOUNG	08.01.26

Scale
1:500 @ A1

Revision
P02

Drawing No.
110400-PEF-XX- XX -DDR- H -00010

This drawing includes map data licensed from Ordnance Survey with the permission of the controller of His Majesty's Stationery Office.
© Crown copyright. licence number 100019543 (2026)

