



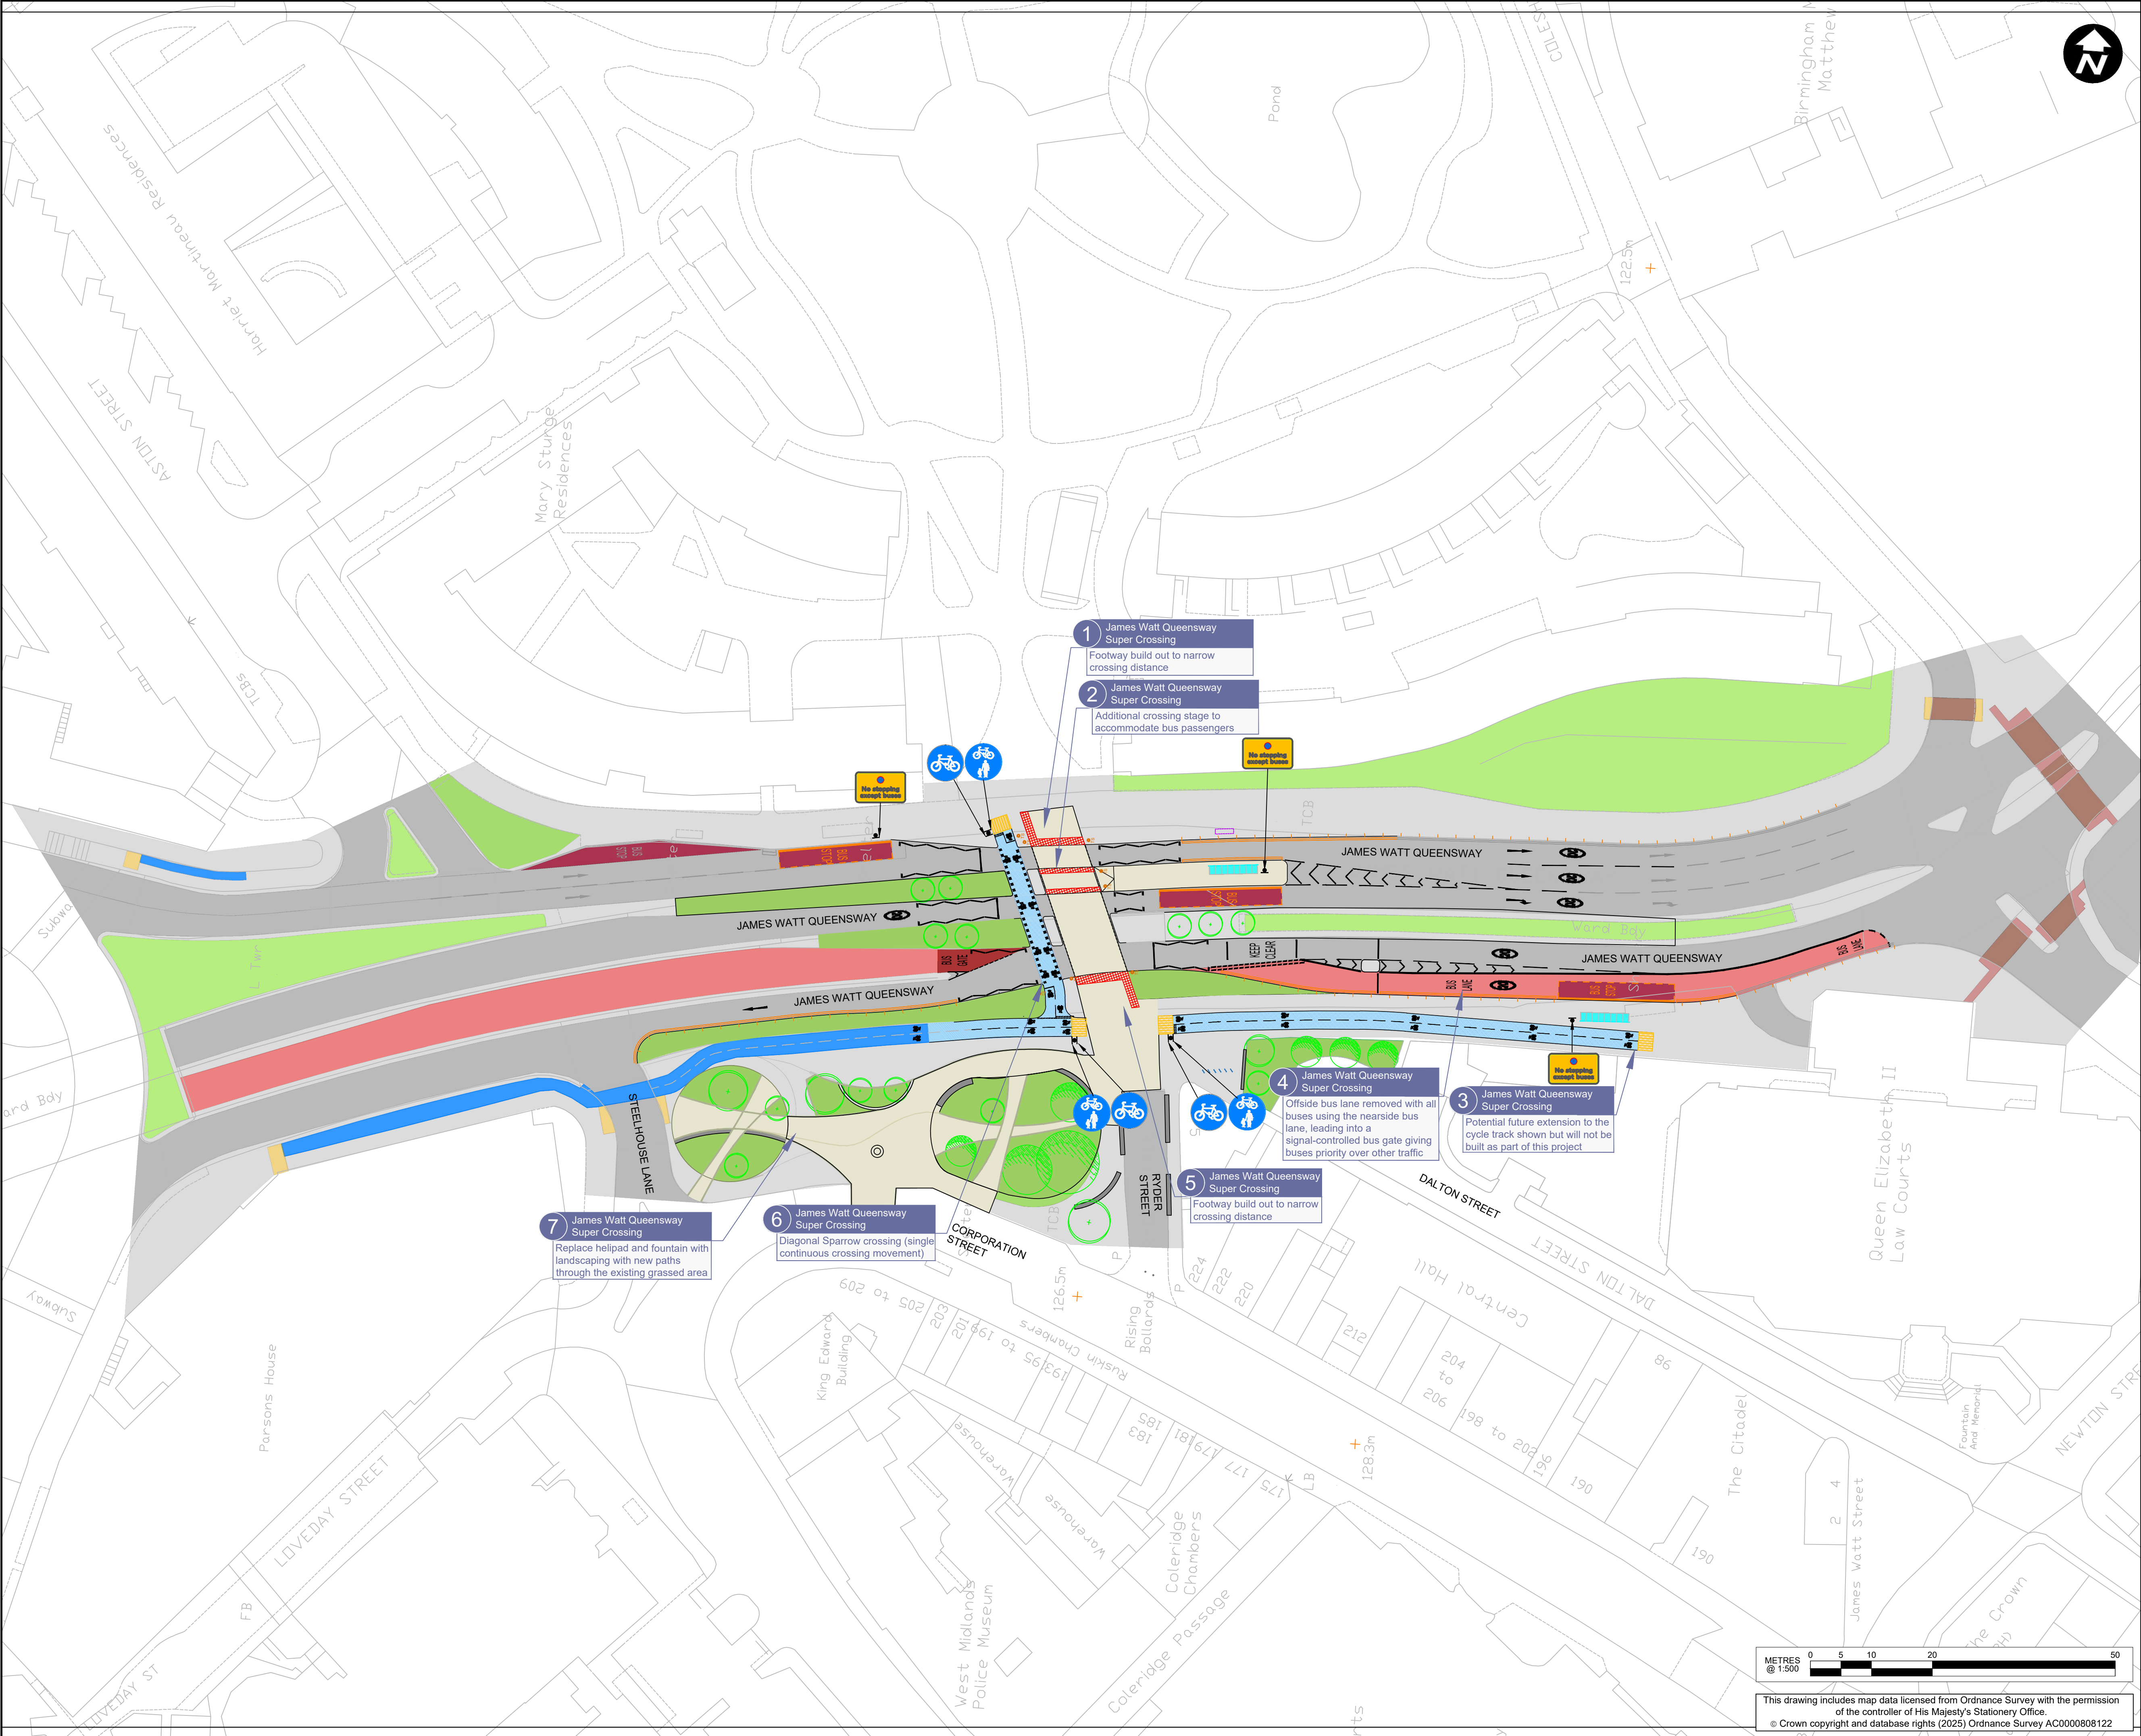

- GENERAL NOTES
- G1. DO NOT SCALE THIS DRAWING.
- G2. ANY DIMENSIONAL DISCREPANCIES SHOULD BE NOTIFIED TO THE ENGINEER IMMEDIATELY.
- G3. ALL DIMENSIONS ARE IN METRES - (m) UNLESS NOTED OTHERWISE.
- G4. NORTH SHOWN INDICATIVE ONLY
- G5. THIS DRAWING IS TO BE READ IN CONJUNCTION WITH ALL RELEVANT; SPECIFICATIONS; DRAWINGS; DETAILS AND OTHER DESIGN INFORMATION.
- G6. ALL DRAWINGS AND WRITTEN MATERIAL CONTAINED WITHIN, CONSTITUTE ORIGINAL AND UNPUBLISHED WORK OF THE ENGINEER AND MAY NOT BE DUPLICATED, USED, REPRODUCED OR DISCLOSED WITHOUT WRITTEN CONSENT OR EXPRESS PERMISSION FROM THE ENGINEER.
- G7. ALL INFORMATION CONTAINED IN THIS DOCUMENT IS COPYRIGHT ©

- KEY
- EXISTING ROAD MARKINGS
 - NEW WHITE ROAD MARKINGS
 - NEW YELLOW ROAD MARKINGS
 - KERB REALIGNMENT
 - RED BLISTER TACTILE PAVING
 - BUFF BLISTER TACTILE PAVING
 - BUFF TRAMLINE TACTILE PAVING
 - BUS STOP PROPOSED
 - SCOOTER HIRE DOCK RELOCATED
 - FOOTWAY
 - CARRIAGEWAY
 - BUS LANE
 - CYCLE TRACK
 - SOFT LANDSCAPE
 - BUS GATE
 - PEDESTRIAN CROSSING
 - BUS STOP
 - RED TACTILE PAVING
 - BUFF TACTILE PAVING

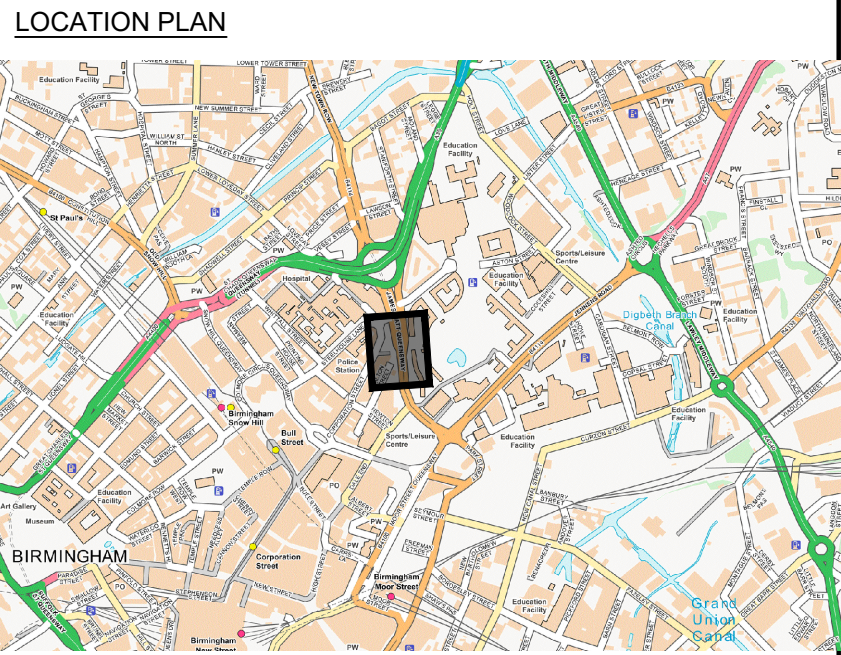

PRELIMINARY ISSUE									
P02	SECOND ISSUE	DS	DS	NY	NY	19.12.25			
P01	FIRST ISSUE	SR	SR	NY	NY	21.10.25			
REV	DESCRIPTION	DRN	DES	CHK	APP	DATE			

Pell Frischmann
3rd FLOOR, EDMUND HOUSE, 12-22 NEWHALL STREET, BIRMINGHAM B3 3AS
Telephone +44 (0)121 456 1616
Email: pbirmingham@pellfrischmann.com
www.pellfrischmann.com



Project

James Watt Queensway Super Crossing

Drawing Title

Preliminary Design General Arrangement

Drawing Status				PRELIMINARY	
Drawn	Name	Date	Status Code	Scale	
Designed	S.RICKETT	21.10.25		1:500 @ A1	
Eng Chk	N.YOUNG	21.10.25		Revision	
Approved	N.YOUNG	21.10.25		P02	

Drawing No.

110401-PEF-SK- AR -DDR- H - 0011

METRES @ 1:500

0 5 10 20 50

This drawing includes map data licensed from Ordnance Survey with the permission of the controller of His Majesty's Stationery Office.
© Crown copyright and database rights (2025) Ordnance Survey AC0000808122