


FILE PATH - X:\Commissions\CA-03282-03 LSS Bournville Lane\4.0 Drawings\02. Working Drawings\CA-03282-03_S1_009 Rev -dwg

A3

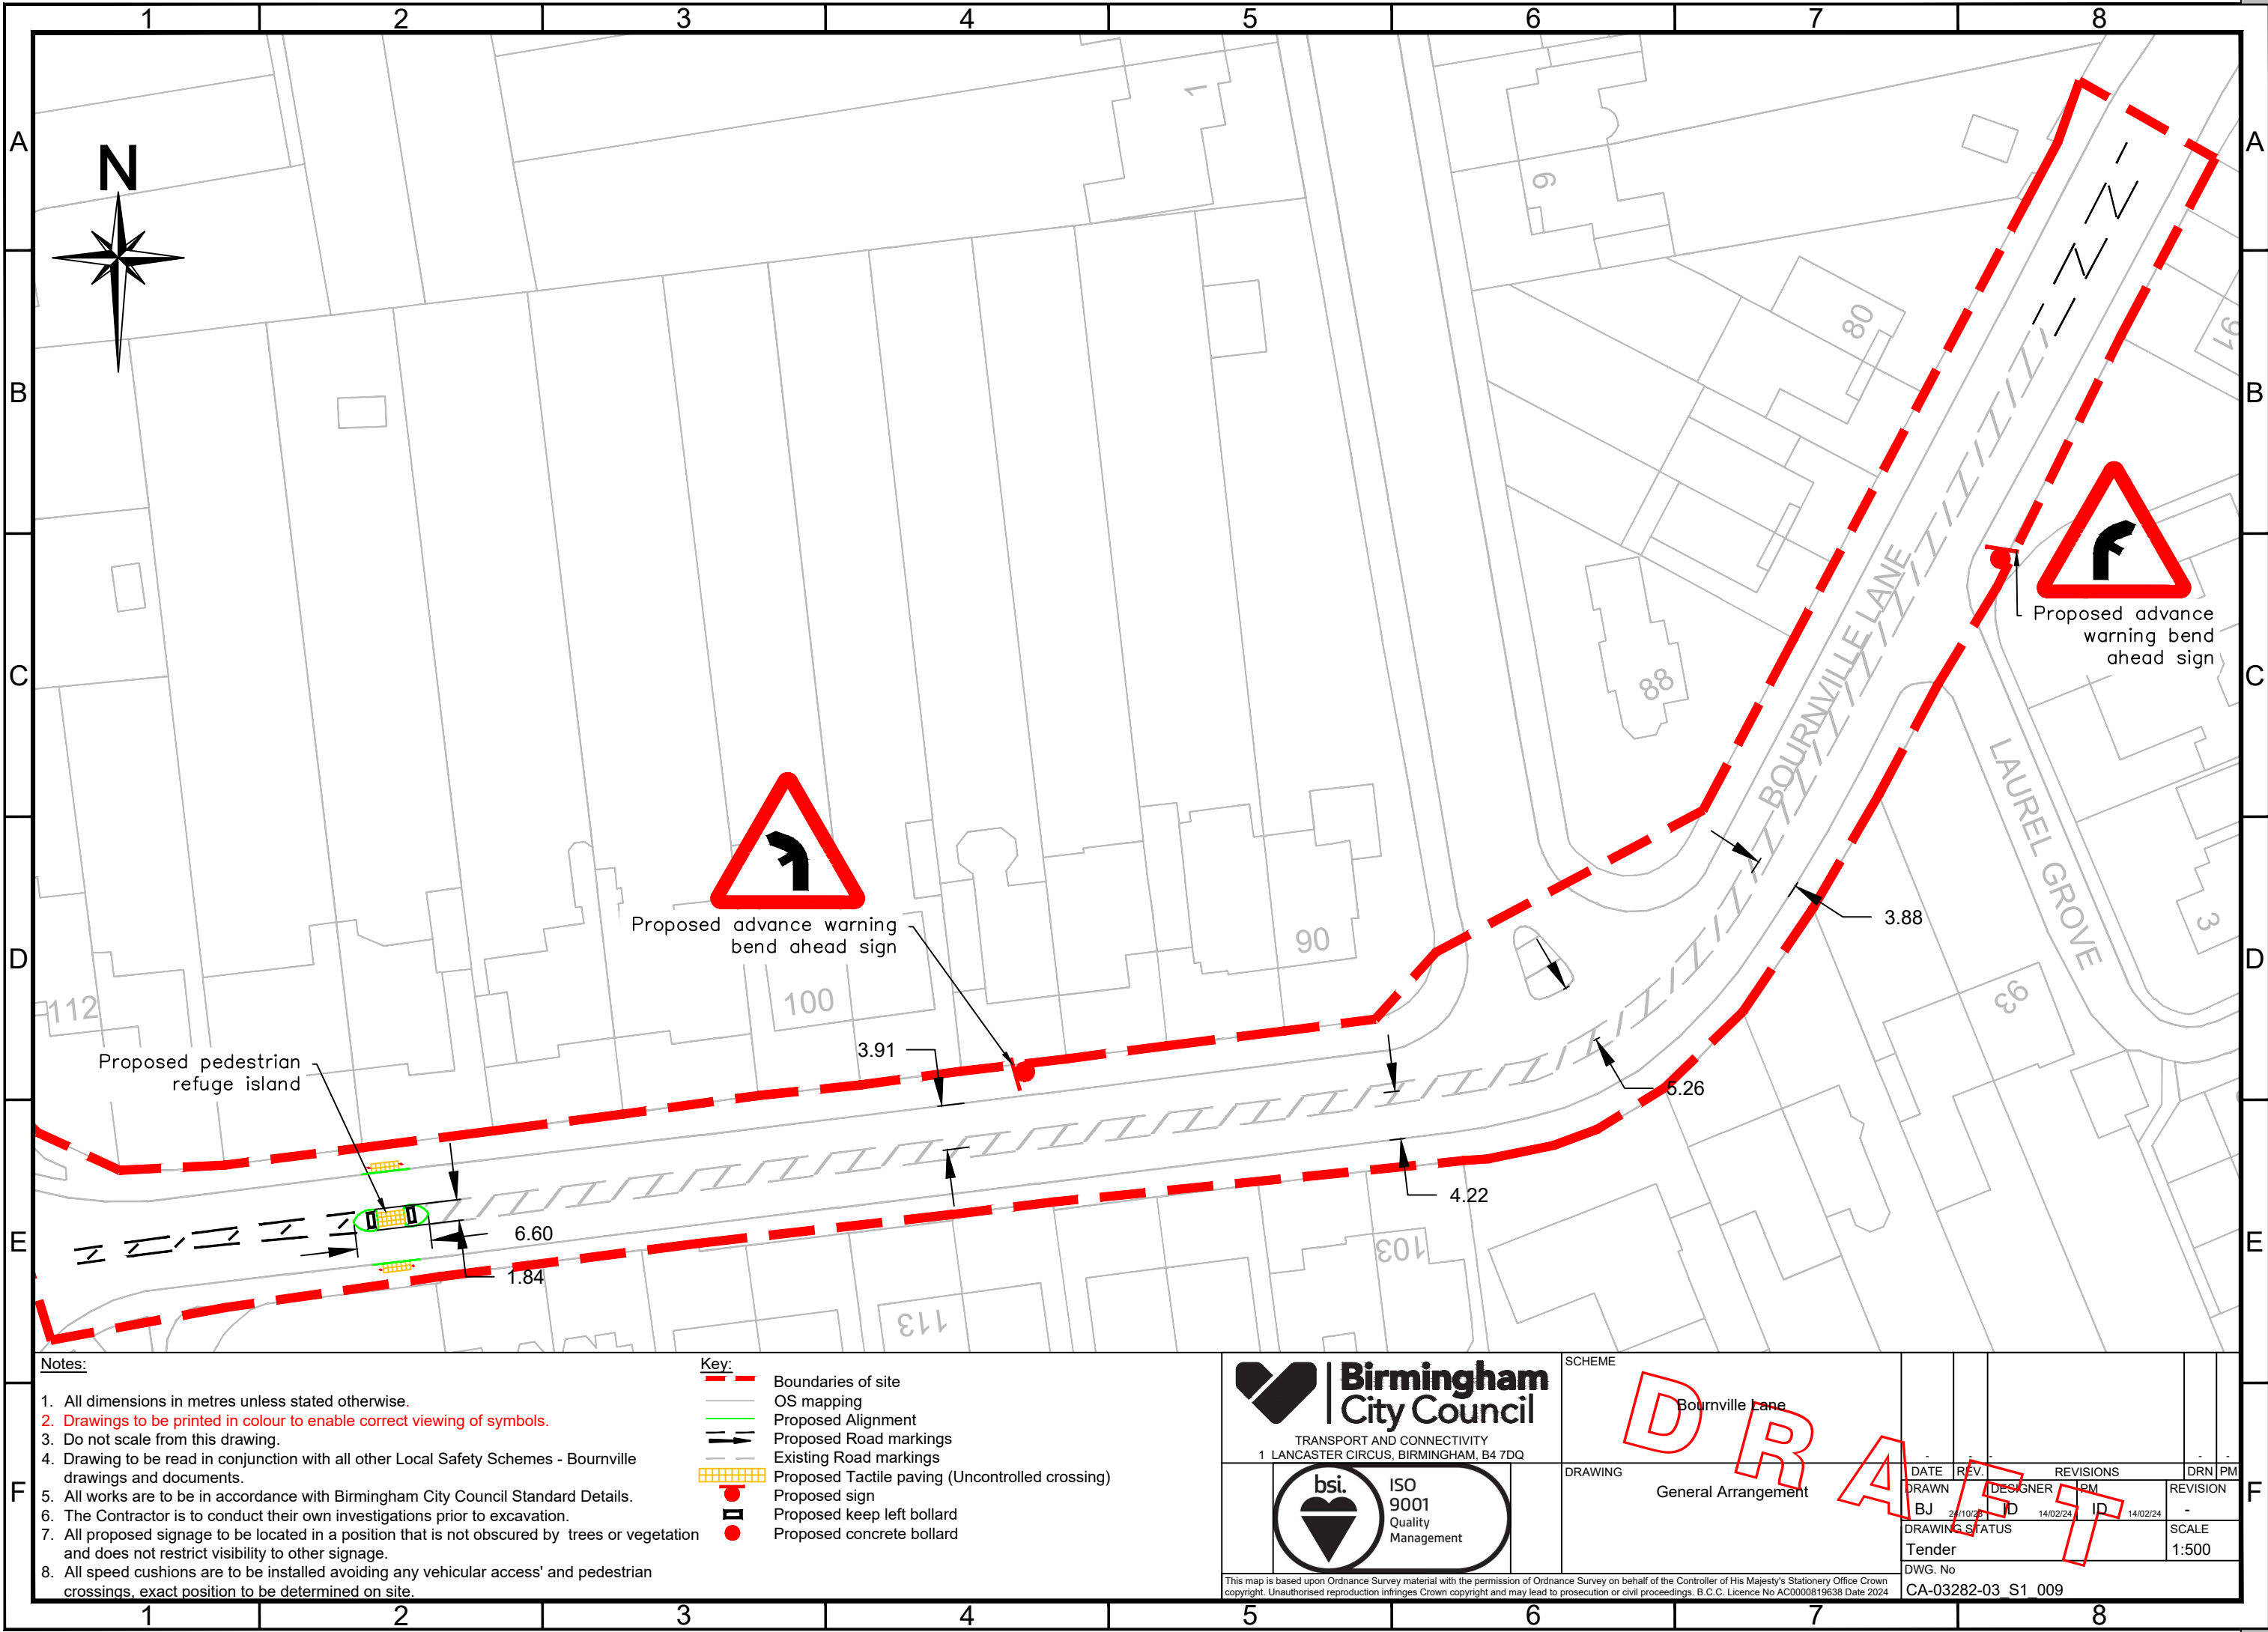

Notes:

1. All dimensions in metres unless stated otherwise.
2. Drawings to be printed in colour to enable correct viewing of symbols.
3. Do not scale from this drawing.
4. Drawing to be read in conjunction with all other Local Safety Schemes - Bournville drawings and documents.
5. All works are to be in accordance with Birmingham City Council Standard Details.
6. The Contractor is to conduct their own investigations prior to excavation.
7. All proposed signage to be located in a position that is not obscured by trees or vegetation and does not restrict visibility to other signage.
8. All speed cushions are to be installed avoiding any vehicular access' and pedestrian crossings, exact position to be determined on site.

Key:

- Boundaries of site
- OS mapping
- Proposed Alignment
- Proposed Road markings
- Existing Road markings
- Proposed Tactile paving (Uncontrolled crossing)
- Proposed sign
- Proposed keep left bollard
- Proposed concrete bollard

Birmingham City Council

TRANSPORT AND CONNECTIVITY
1 LANCASTER CIRCUS, BIRMINGHAM, B4 7DQ



This map is based upon Ordnance Survey material with the permission of Ordnance Survey on behalf of the Controller of His Majesty's Stationery Office Crown copyright. Unauthorised reproduction infringes Crown copyright and may lead to prosecution or civil proceedings. B.C.C. Licence No AC0000819638 Date 2024

SCHEME

Bournville Lane

DRAWING

General Arrangement

DATE	REV.	DESIGNER	PM	DRN	PM
24/10/24	1	BJ	JD	14/02/24	14/02/24
DRAWING STATUS					REVISION
Tender					-
DWG. No					SCALE
CA-03282-03 S1 009					1:500