




X:\Commissions\CA-02703-08 Metro extensions\3.0 Technical\TROEDGE TRO330 EDGE side streets TRO ACAD
info\Drawings\EDG-D02-TRO-A_10-DR-HW-0009.dwg

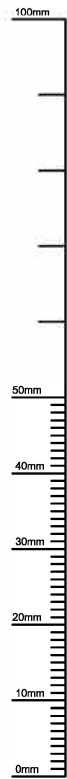

A3

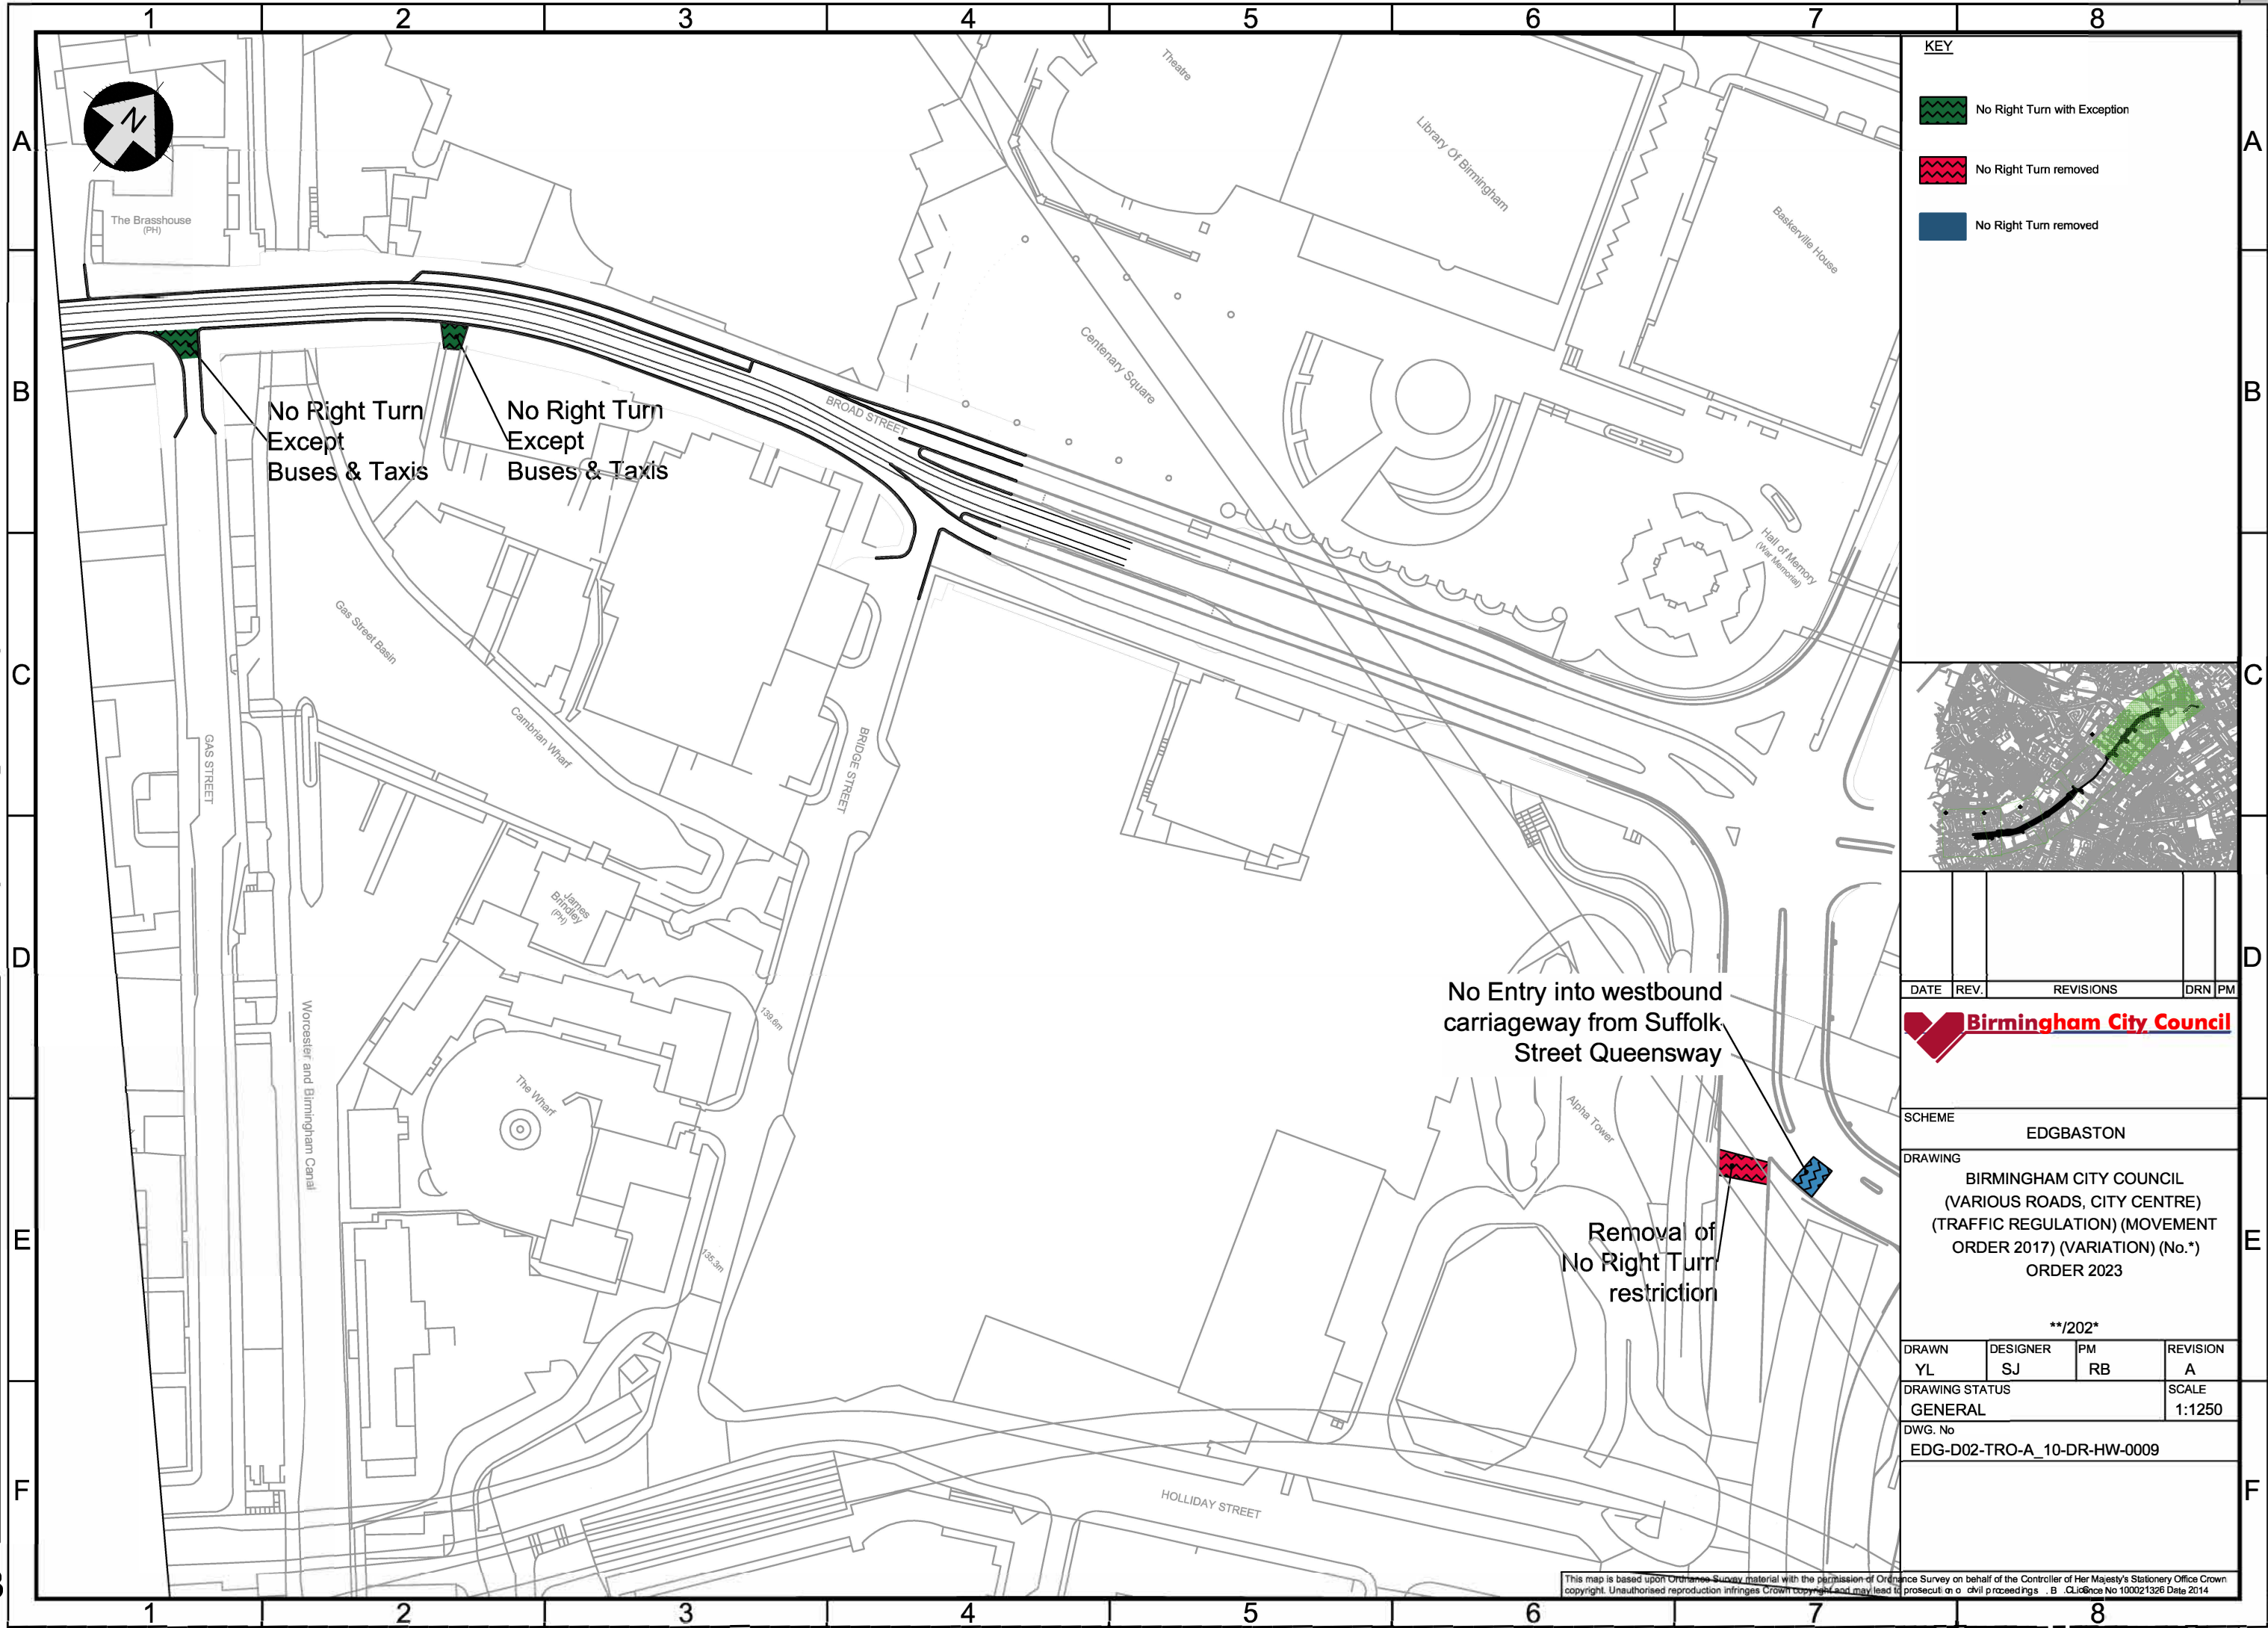

- KEY
- No Right Turn with Exception
 - No Right Turn removed
 - No Right Turn removed

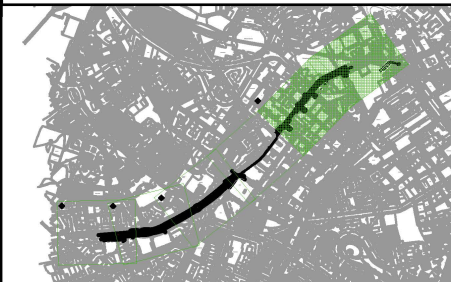

DATE	REV.	REVISIONS	DRN	PM
------	------	-----------	-----	----



SCHEME
EDGBASTON

DRAWING
BIRMINGHAM CITY COUNCIL
(VARIOUS ROADS, CITY CENTRE)
(TRAFFIC REGULATION) (MOVEMENT
ORDER 2017) (VARIATION) (No.*)
ORDER 2023

**/202*			
DRAWN YL	DESIGNER SJ	PM RB	REVISION A
DRAWING STATUS GENERAL			SCALE 1:1250
DWG. No EDG-D02-TRO-A_10-DR-HW-0009			

This map is based upon Ordnance Survey material with the permission of Ordnance Survey on behalf of the Controller of Her Majesty's Stationery Office Crown copyright. Unauthorised reproduction infringes Crown copyright and may lead to prosecution or civil proceedings. B Licence No 100021326 Data 2014