



FILE PATH - X:\Commissions\CA-03284-03 LSS Heybarnes Road\4.0 Drawings\02 Working Drawings\G-CA-03284\_S1\_003 Rev A- Proposed Sommerville Road.dwg

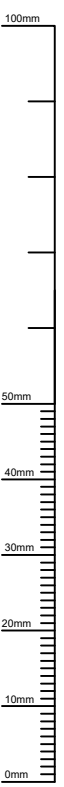

A3

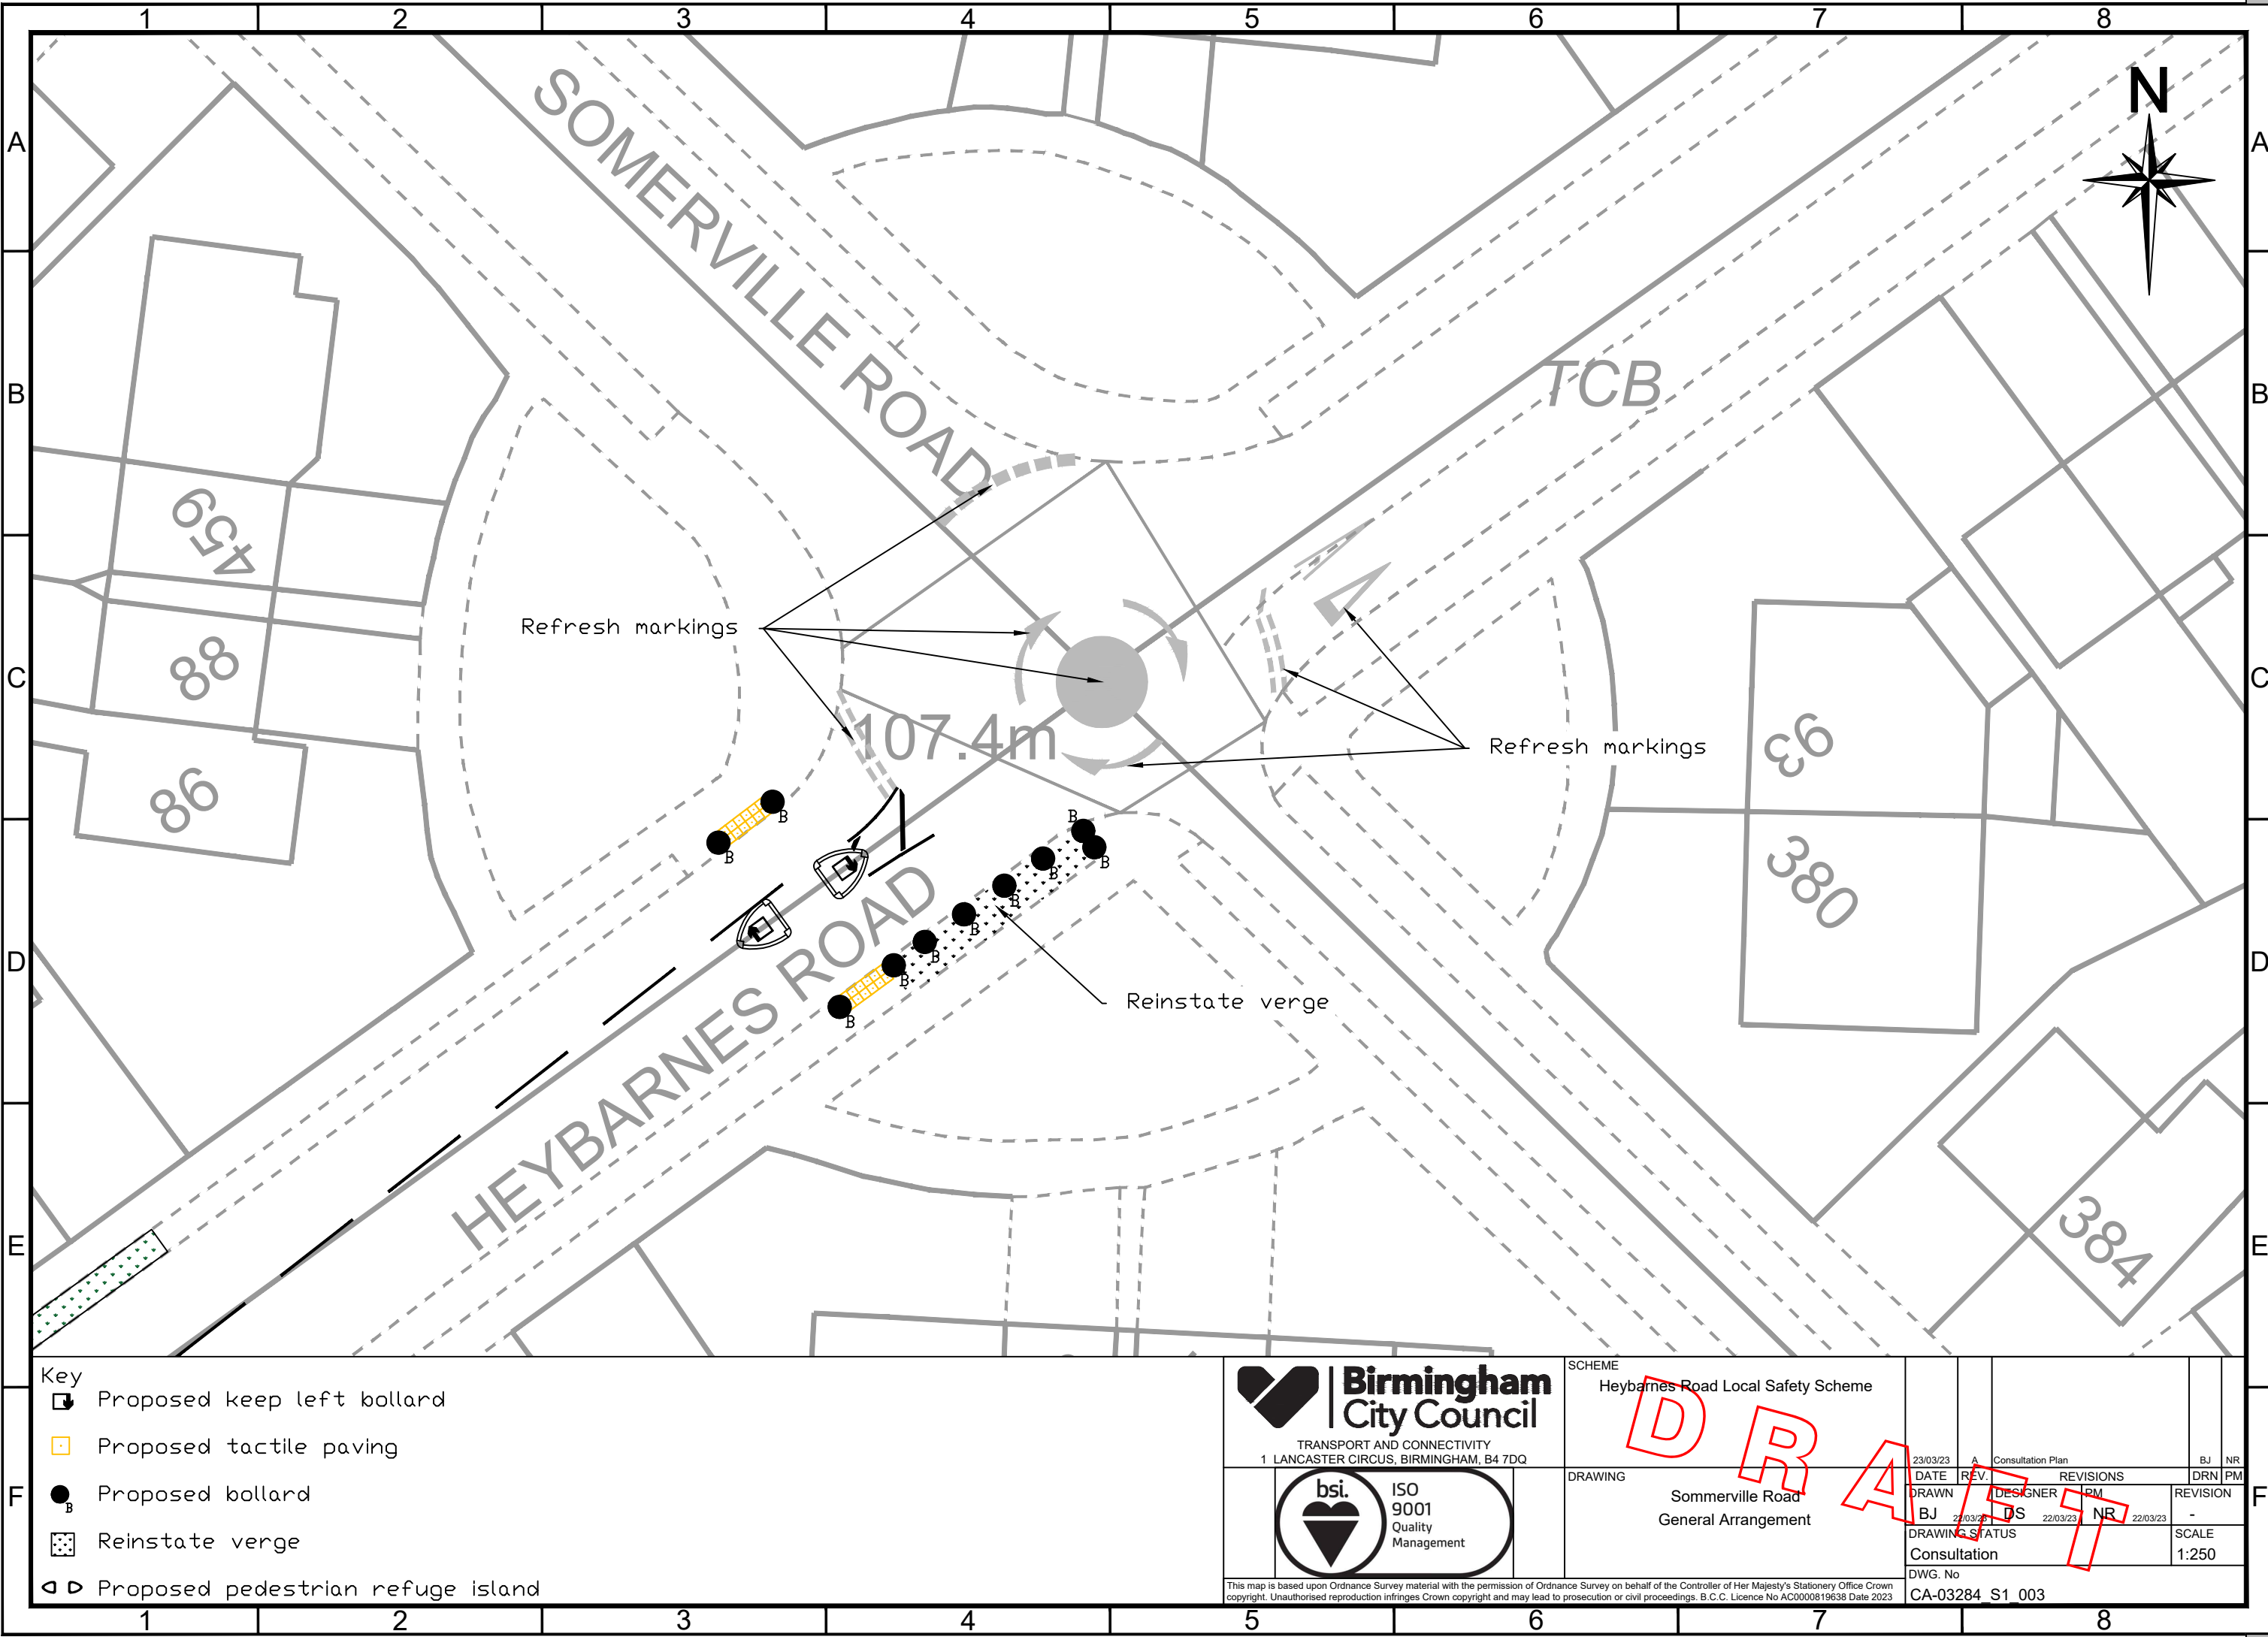

- Key
- Proposed keep left bollard
  - Proposed tactile paving
  - Proposed bollard
  - Reinstate verge
  - Proposed pedestrian refuge island

**Birmingham City Council**  
TRANSPORT AND CONNECTIVITY  
1 LANCASTER CIRCUS, BIRMINGHAM, B4 7DQ

bsi. ISO 9001 Quality Management

SCHEME		Heybarnes Road Local Safety Scheme									
DRAWING		Sommerville Road General Arrangement									
23/03/23	A	Consultation Plan								BJ	NR
DATE	REV.	REVISIONS								DRN	PM
DRAWN	DESIGNER	IRM				REVISION					
BJ	DS	22/03/23	NR	22/03/23	22/03/23	-					
DRAWING STATUS						SCALE					
Consultation						1:250					
DWG. No											
CA-03284 S1_003											