


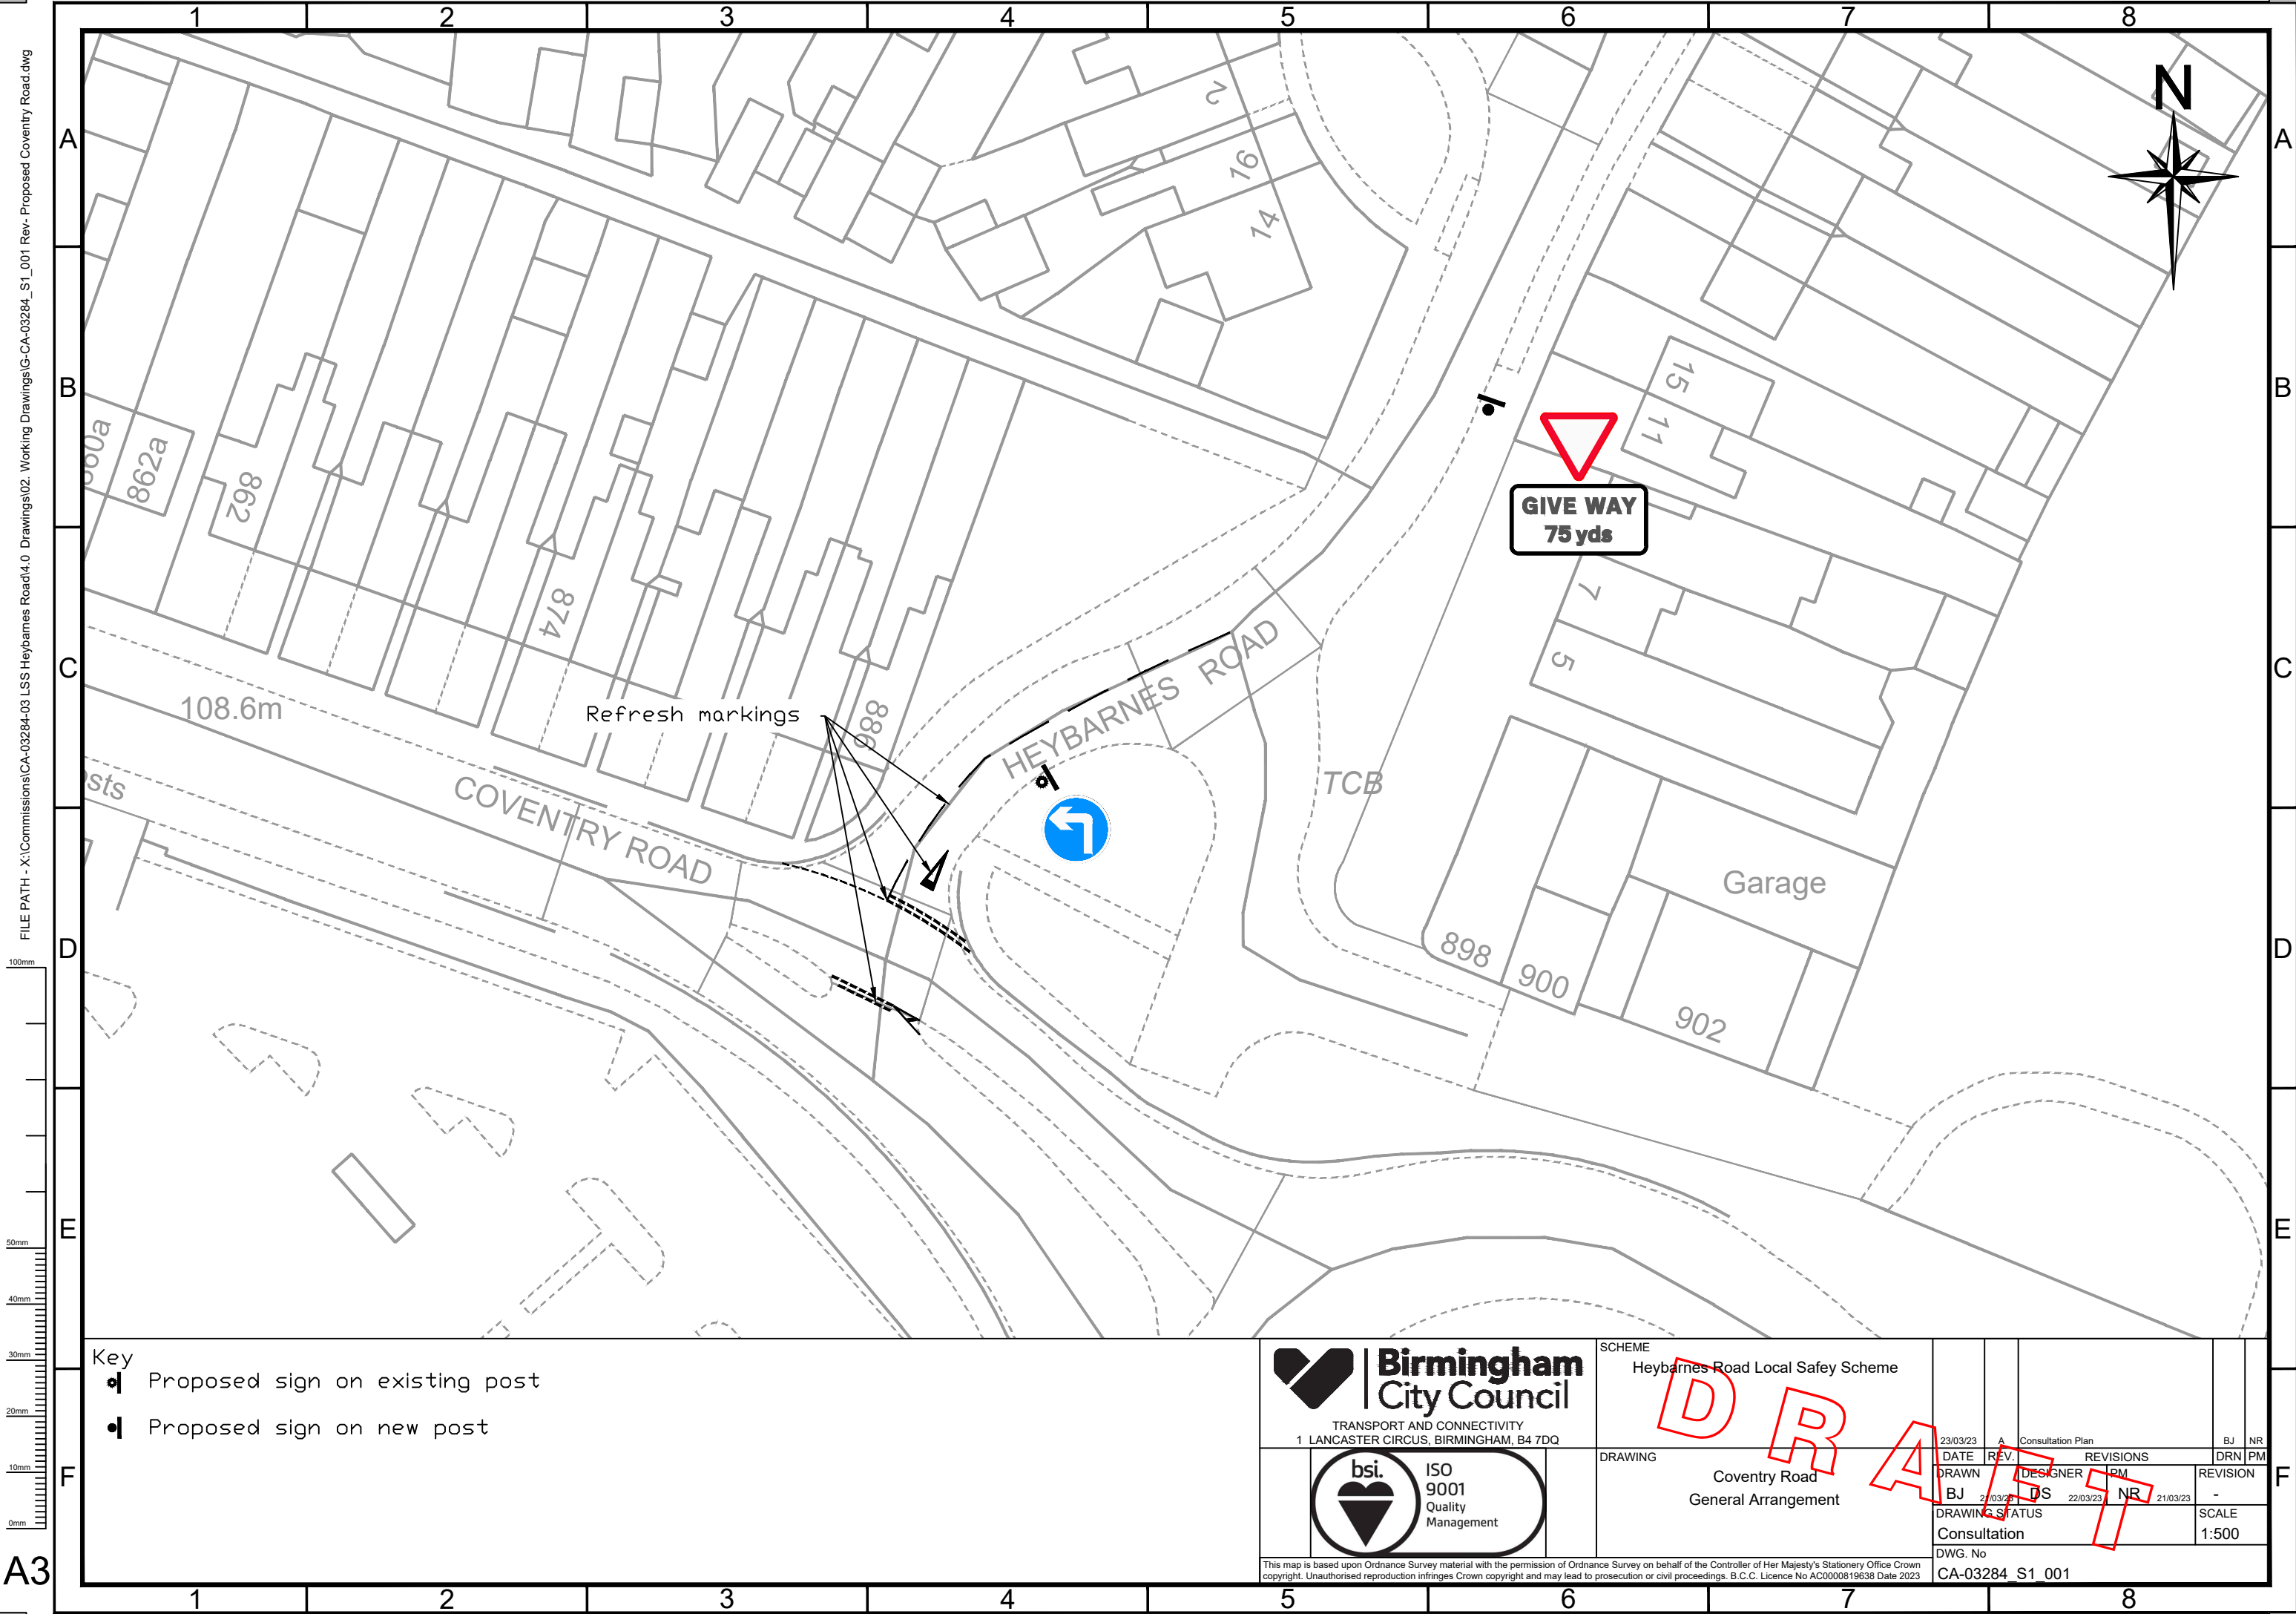

- Key
- Proposed sign on existing post
 - Proposed sign on new post



Birmingham
City Council

TRANSPORT AND CONNECTIVITY
1 LANCASTER CIRCUS, BIRMINGHAM, B4 7DQ



ISO
9001
Quality
Management

SCHEME									
Heybarnes Road Local Safety Scheme									
		23/03/23		A		Consultation Plan		BJ NR	
DRAWING		DATE		REV.		REVISIONS		DRN PM	
Coventry Road		DRAWN		DESIGNER		RM		REVISION	
General Arrangement		BJ		DS		NR		-	
		21/03/23		22/03/23		21/03/23			
		DRAWING STATUS						SCALE	
		Consultation						1:500	
		DWG. No							
ence Survey on behalf of the Controller of Her Majesty's Stationery Office Crown prosecution or civil proceedings. B.C.C. Licence No AC0000819638 Date 2023		CA-03284		S1		001			

This map is based upon Ordnance Survey material with the permission of Ordnance Survey on behalf of the Controller of Her Majesty's Stationery Office Crown copyright. Unauthorised reproduction infringes Crown copyright and may lead to prosecution or civil proceedings. B.C.C. Licence No AC0000819638 Date 2023