


FILE PATH - X:\Commissions\CA-03047-03 Parking Management Measures\4.0 Drawings\02. Working Drawings\IG_CA-03047-03_S1_108 RevA Area 3B.dwg

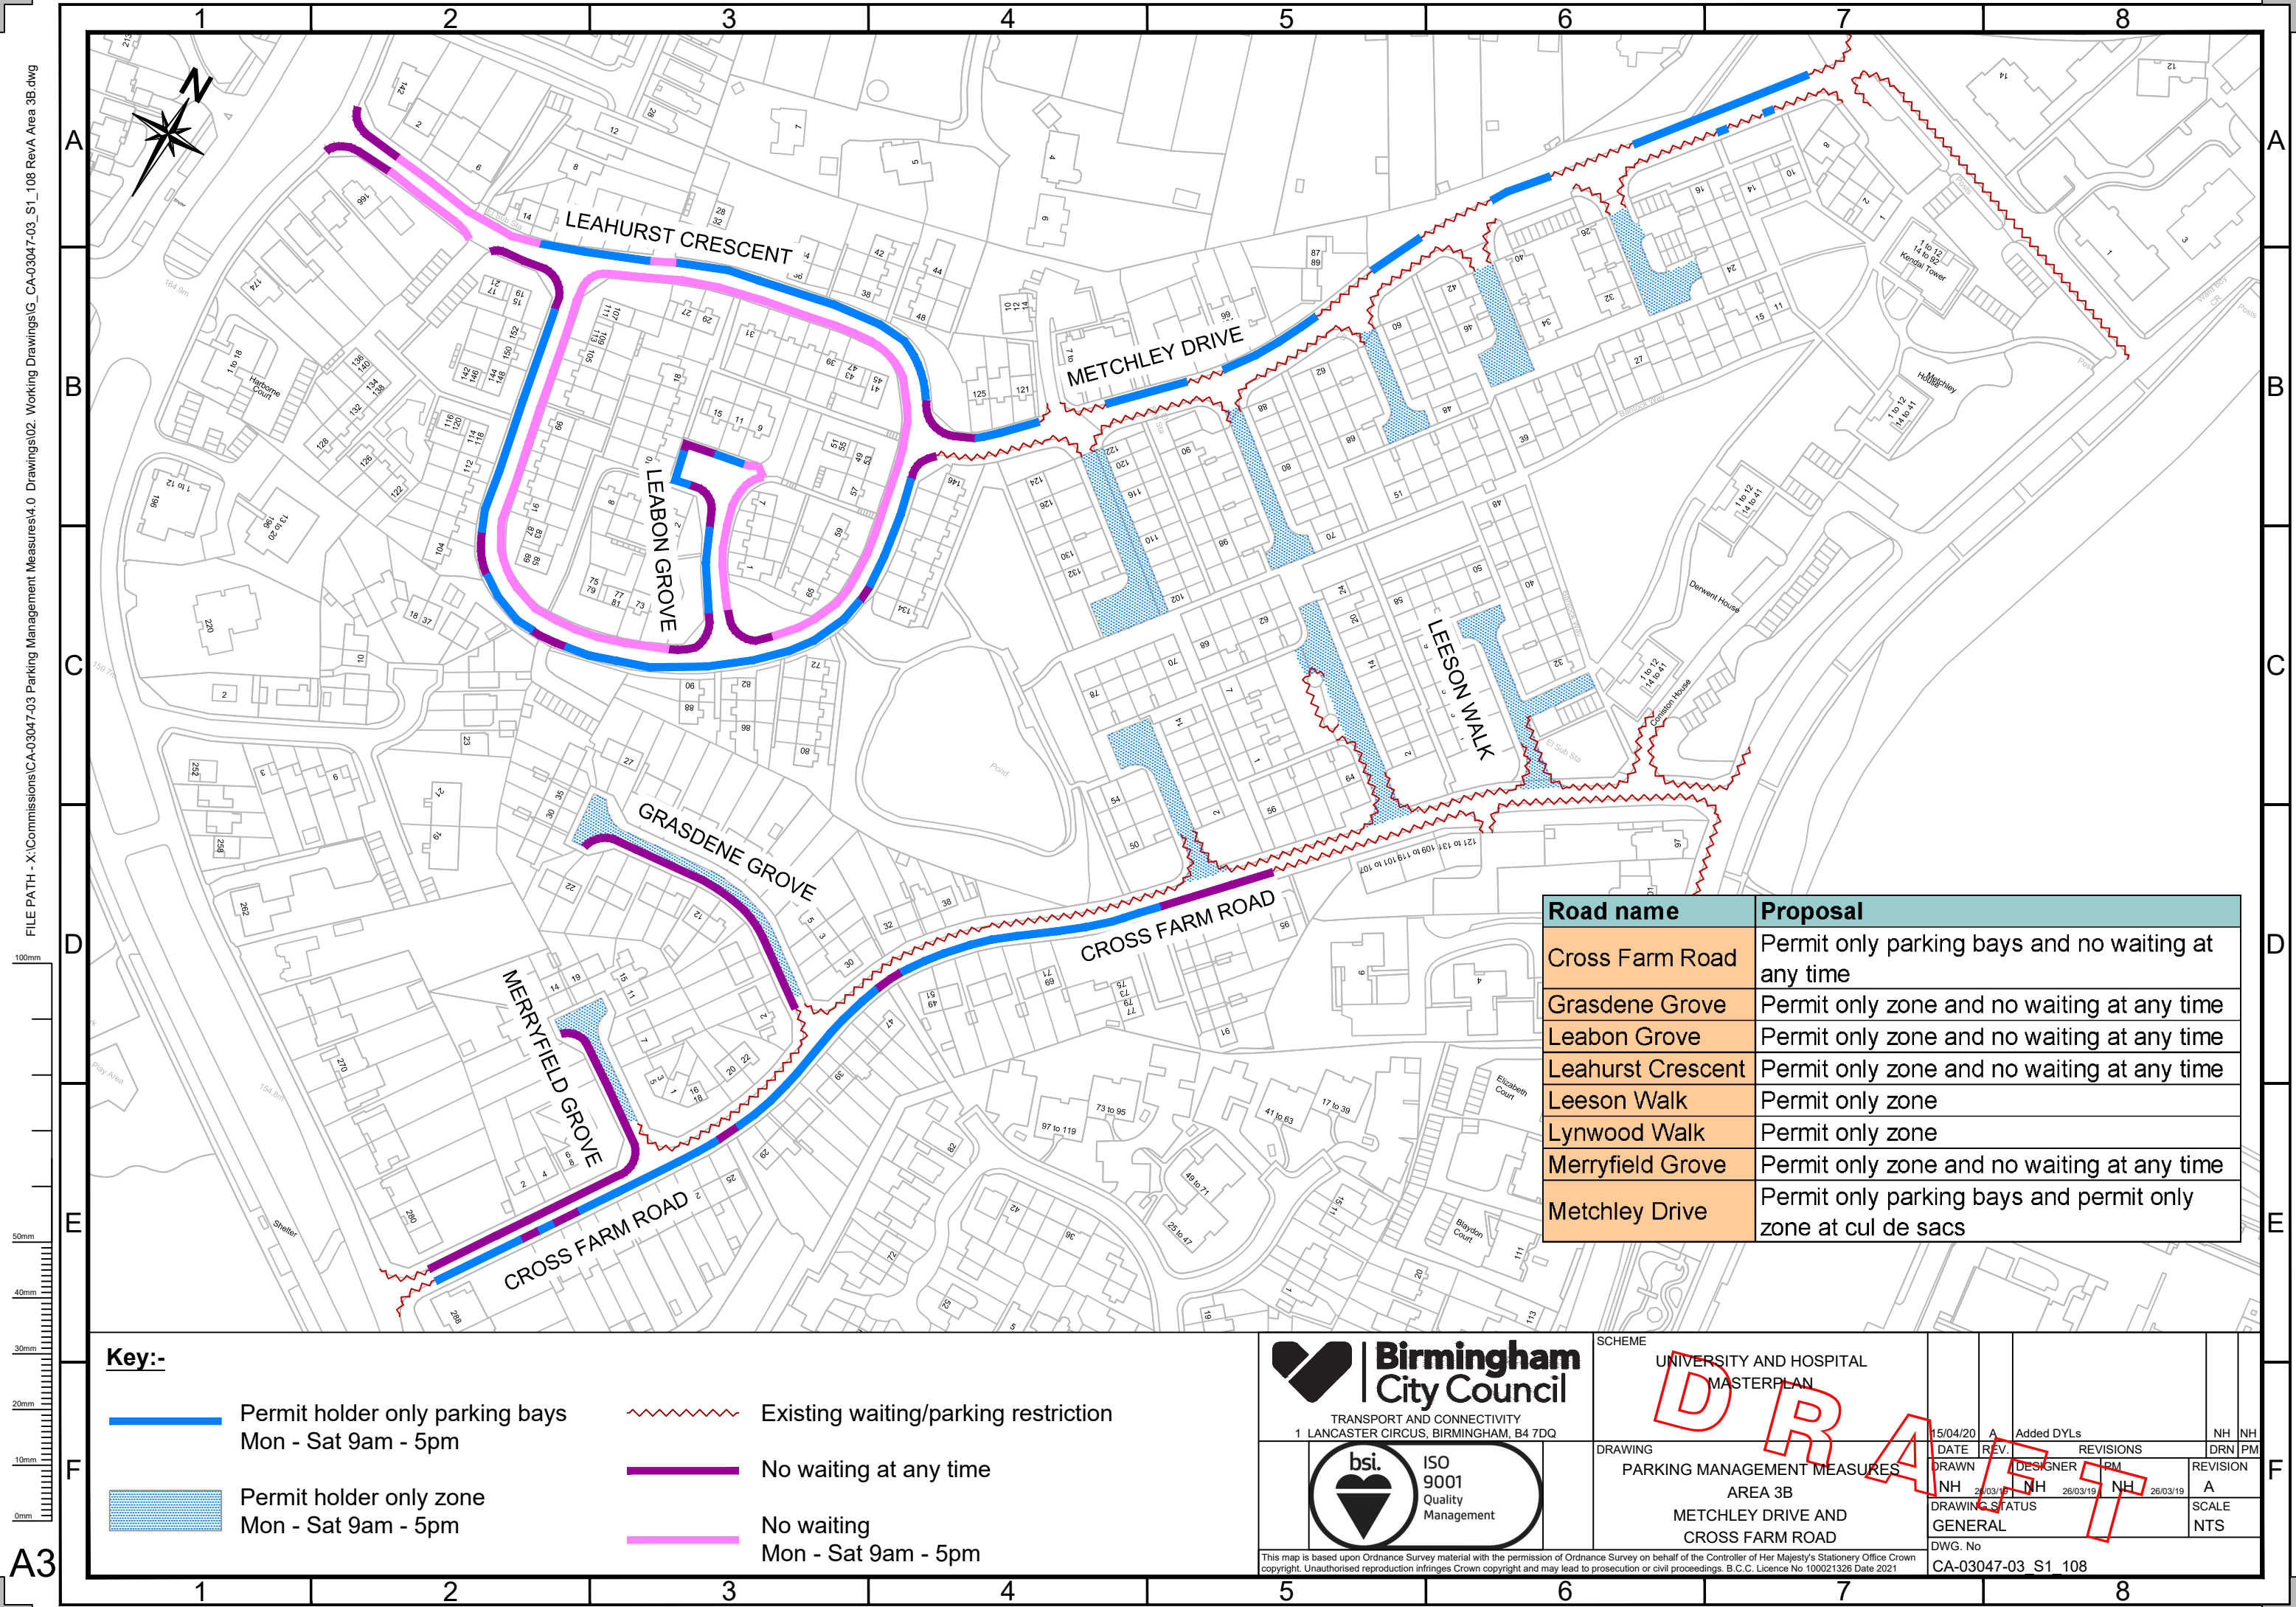

Road name	Proposal
Cross Farm Road	Permit only parking bays and no waiting at any time
Grasdene Grove	Permit only zone and no waiting at any time
Leabon Grove	Permit only zone and no waiting at any time
Leahurst Crescent	Permit only zone and no waiting at any time
Leeson Walk	Permit only zone
Lynwood Walk	Permit only zone
Merryfield Grove	Permit only zone and no waiting at any time
Metchley Drive	Permit only parking bays and permit only zone at cul de sacs

Key:-

-  Permit holder only parking bays
Mon - Sat 9am - 5pm
-  No waiting at any time
-  No waiting
Mon - Sat 9am - 5pm
-  Permit holder only zone
Mon - Sat 9am - 5pm
-  Existing waiting/parking restriction

**Birmingham City Council**
TRANSPORT AND CONNECTIVITY
1 LANCASTER CIRCUS, BIRMINGHAM, B4 7DQ



SCHEME		UNIVERSITY AND HOSPITAL MASTERPLAN							
DRAWING		15/04/20		A		Added DYLs		NH NH	
PARKING MANAGEMENT MEASURES		DATE		REV.		REVISIONS		DRN PM	
AREA 3B		DRAWN		DESIGNER		PM		REVISION	
METCHLEY DRIVE AND		NH		26/03/19		NH		26/03/19	
CROSS FARM ROAD		DRAWING STATUS		GENERAL		SCALE		NTS	
ance Survey on behalf of the Controller of Her Majesty's Stationery Office Crown		DWG. No		CA-03047-03 S1 108					
prosecution or civil proceedings. B.C.C. Licence No 100021326 Date 2021									

This map is based upon Ordnance Survey material with the permission of Ordnance Survey on behalf of the Controller of Her Majesty's Stationery Office Crown copyright. Unauthorised reproduction infringes Crown copyright and may lead to prosecution or civil proceedings. B.C.C. Licence No 100021326 Date 2021