


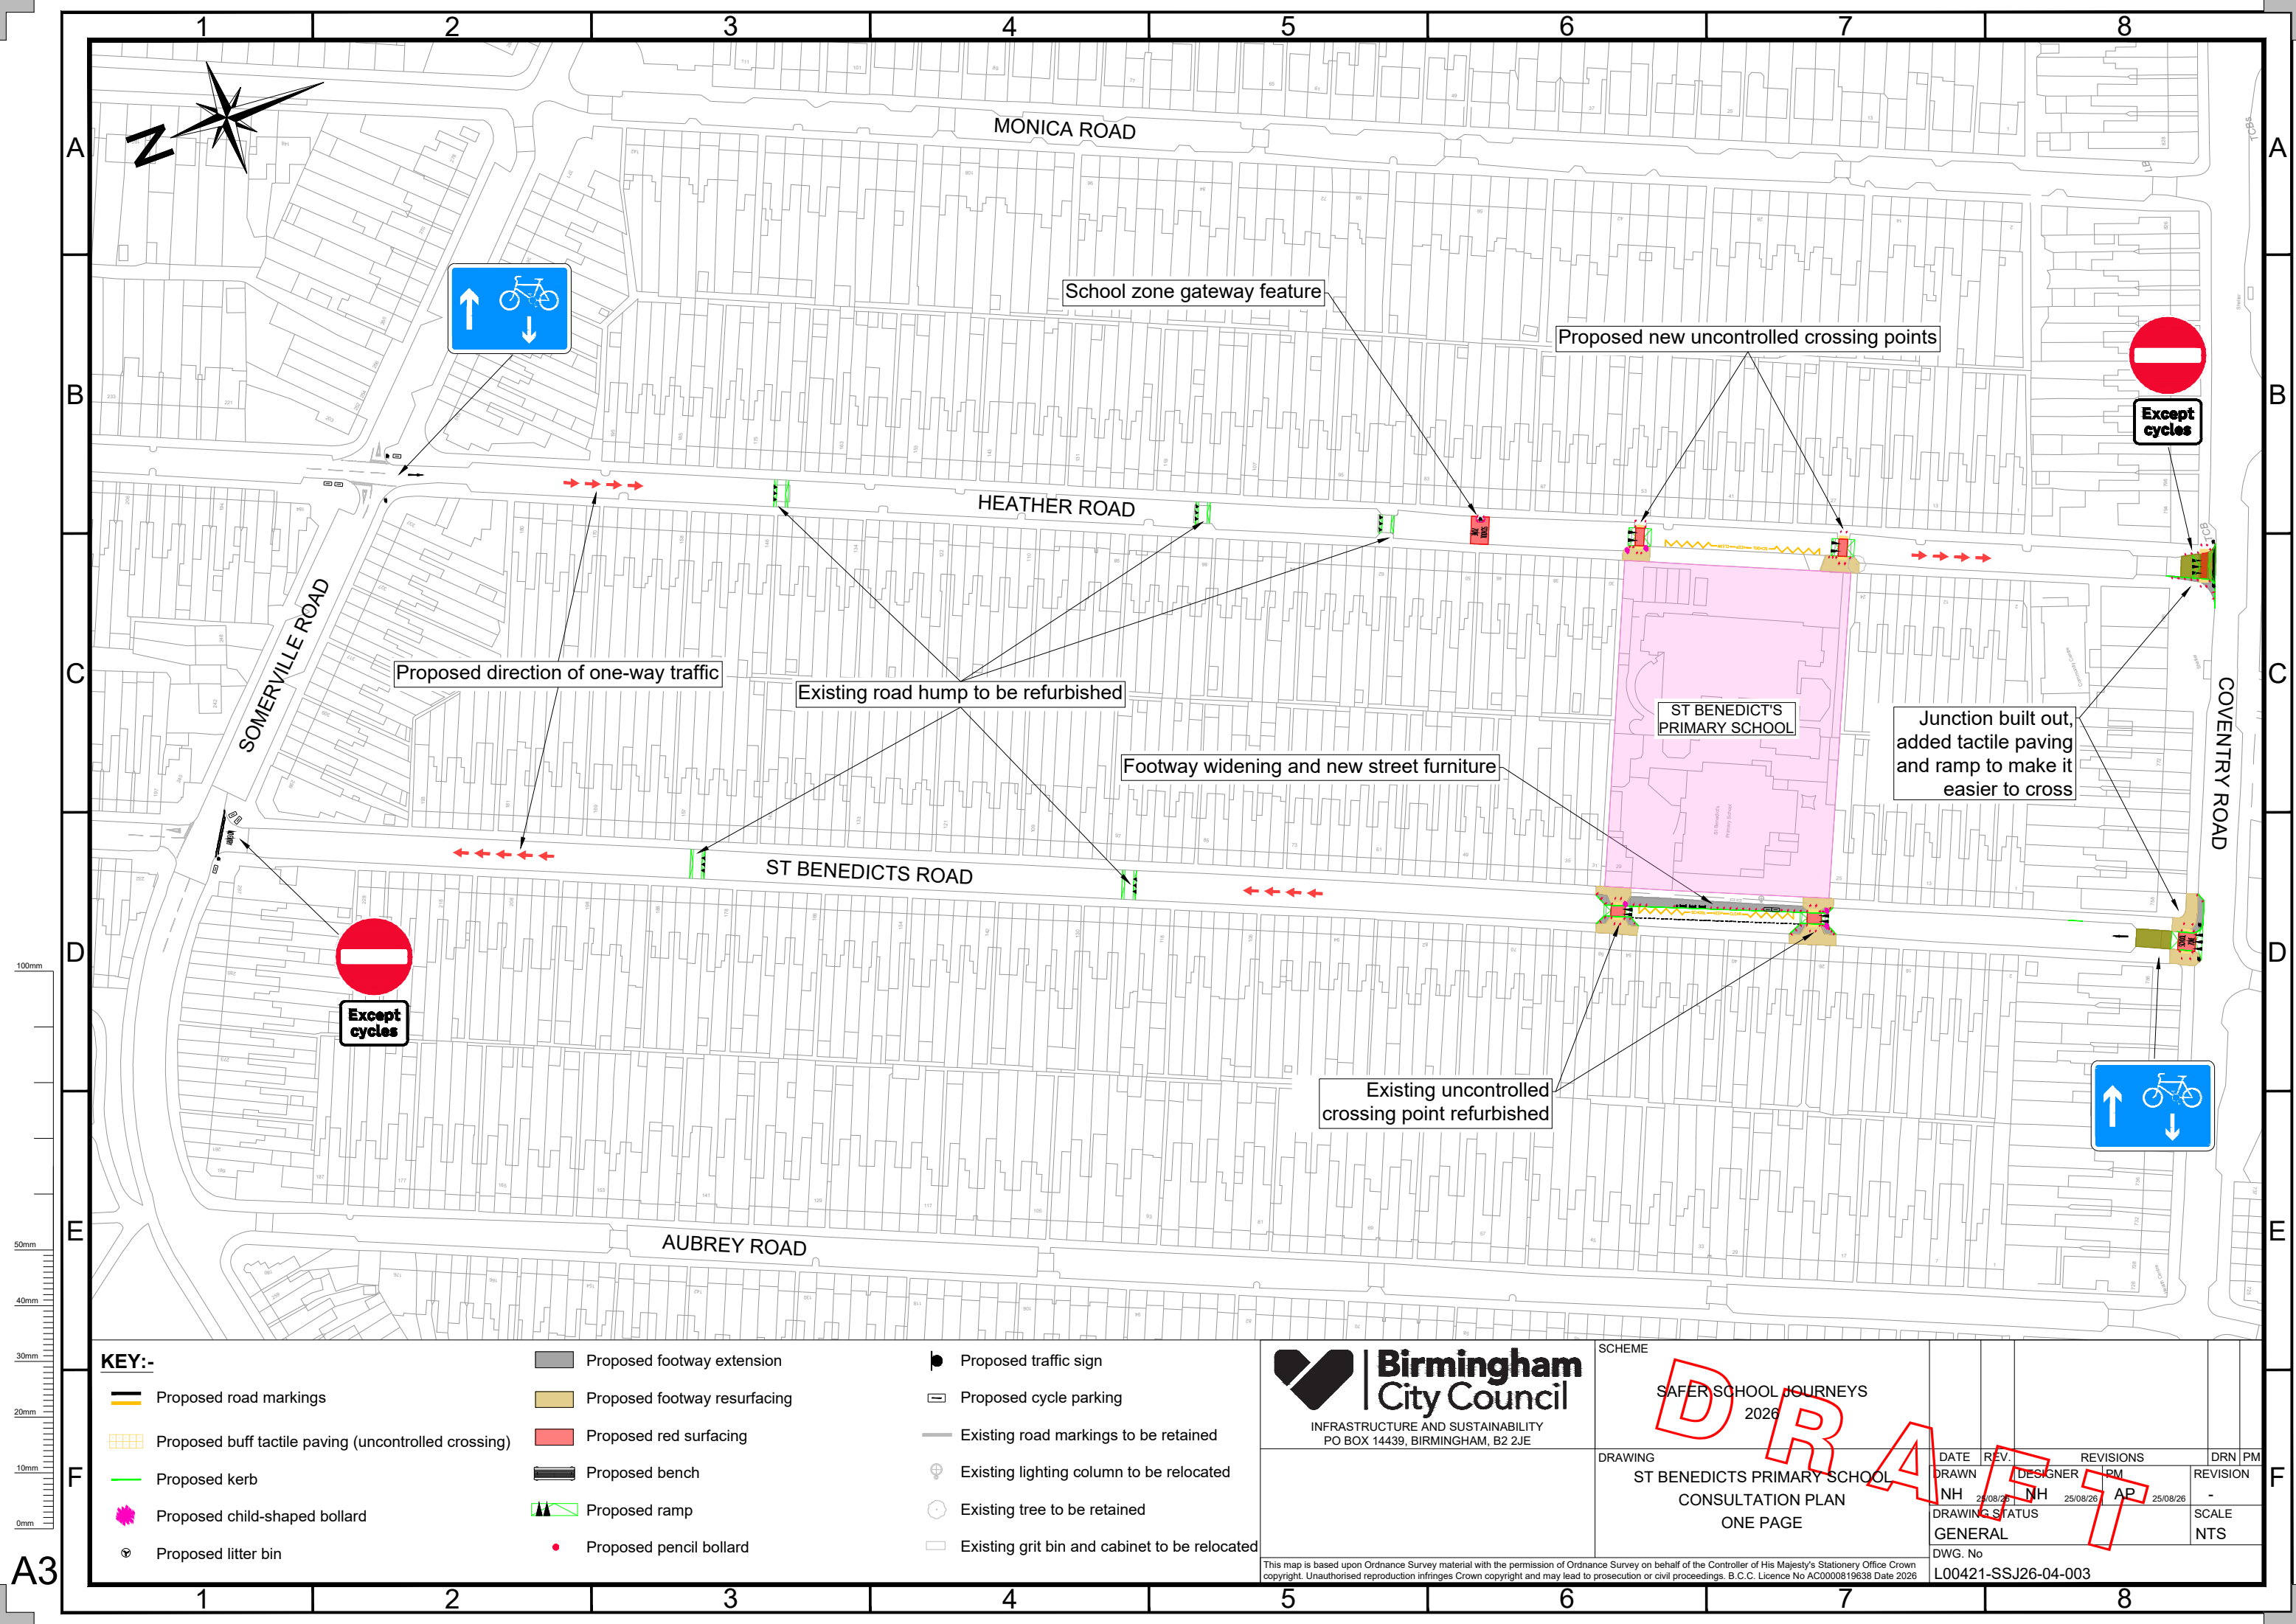

- KEY:-**
- Proposed road markings
 - Proposed buff tactile paving (uncontrolled crossing)
 - Proposed kerb
 - Proposed child-shaped bollard
 - Proposed litter bin
 - Proposed footway extension
 - Proposed footway resurfacing
 - Proposed red surfacing
 - Proposed bench
 - Proposed ramp
 - Proposed pencil bollard
 - Proposed traffic sign
 - Proposed cycle parking
 - Existing road markings to be retained
 - Existing lighting column to be relocated
 - Existing tree to be retained
 - Existing grit bin and cabinet to be relocated

Birmingham City Council
INFRASTRUCTURE AND SUSTAINABILITY
PO BOX 14439, BIRMINGHAM, B2 2JE

SAFER SCHOOL JOURNEYS
2026

ST BENEDICTS PRIMARY SCHOOL
CONSULTATION PLAN
ONE PAGE

DATE	REV.	DESIGNER	PM	DRN	PM
25/08/26	NH	NH	AP	25/08/26	-
DRAWING STATUS	GENERAL			SCALE	NTS
DWG. No	L00421-SSJ26-04-003				

This map is based upon Ordnance Survey material with the permission of Ordnance Survey on behalf of the Controller of His Majesty's Stationery Office Crown copyright. Unauthorised reproduction infringes Crown copyright and may lead to prosecution or civil proceedings. B.C.C. Licence No AC0000819638 Date 2026