


DO NOT SCALE


- CYCLE SIGN CS3

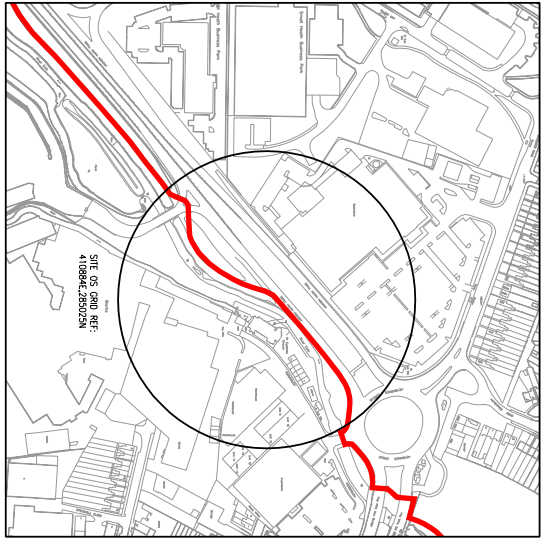




CYCLE SIGN CS3

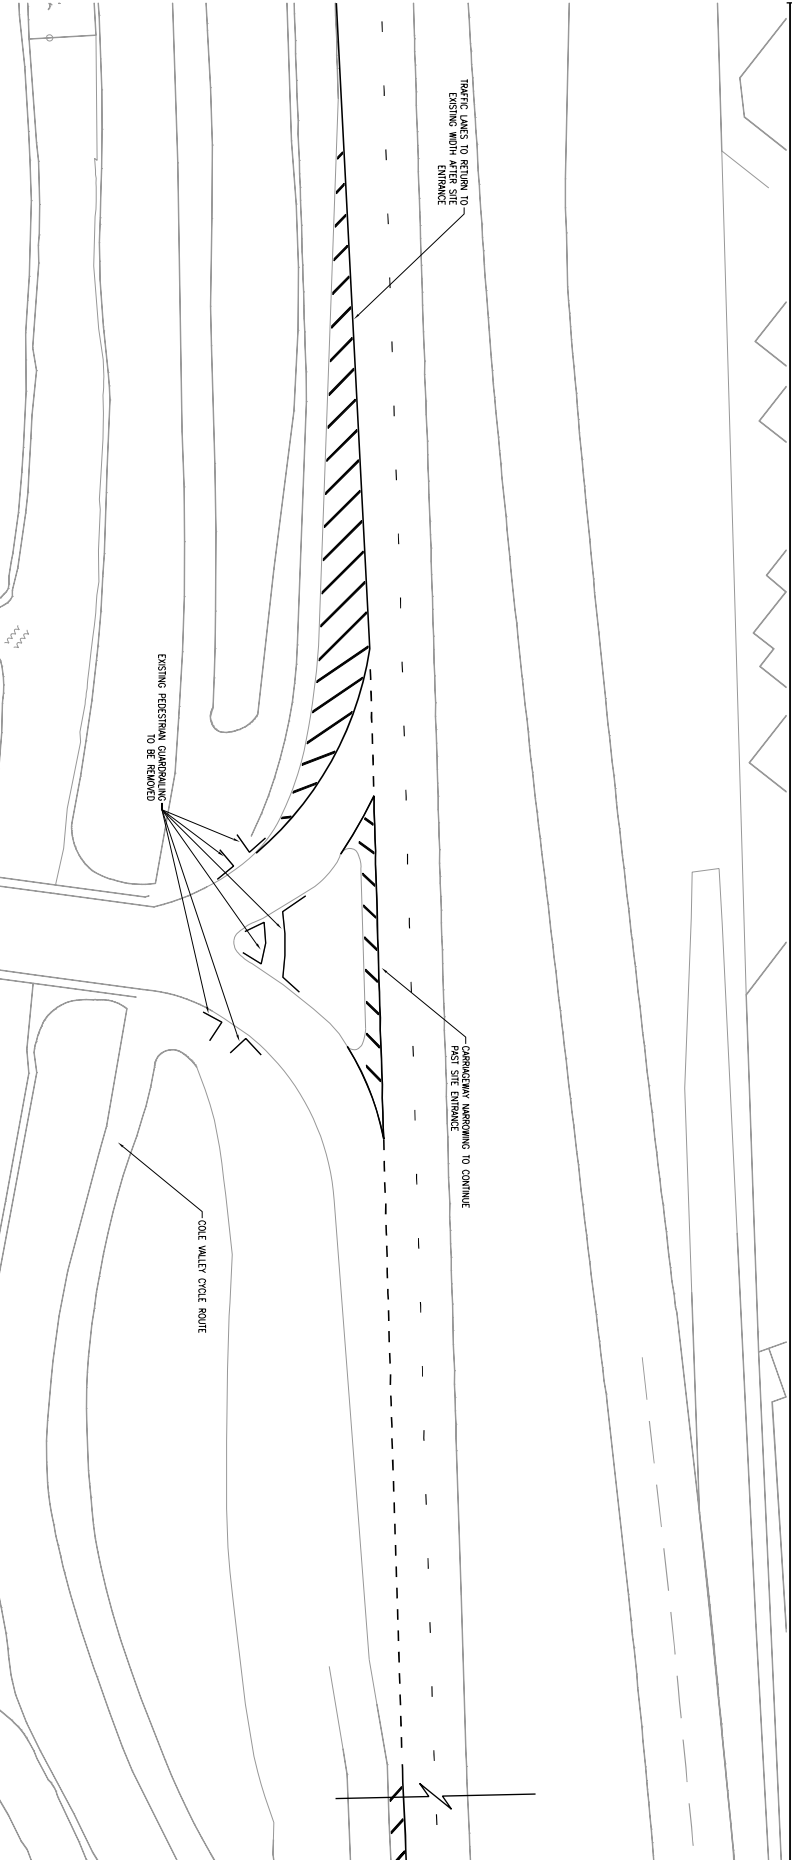

TRAFFIC LANES TO RETURN TO EXISTING WIDTH AT ENTRANCE



COLE VALLEY CYCLE ROUTE



<http://www.birmingham.gov.uk>



FOR CONSULTATION




COLE VALLEY CYCLE ROUTE
SMALL HEATH HIGHWAY
(CY-10)


© WSP Group plc