
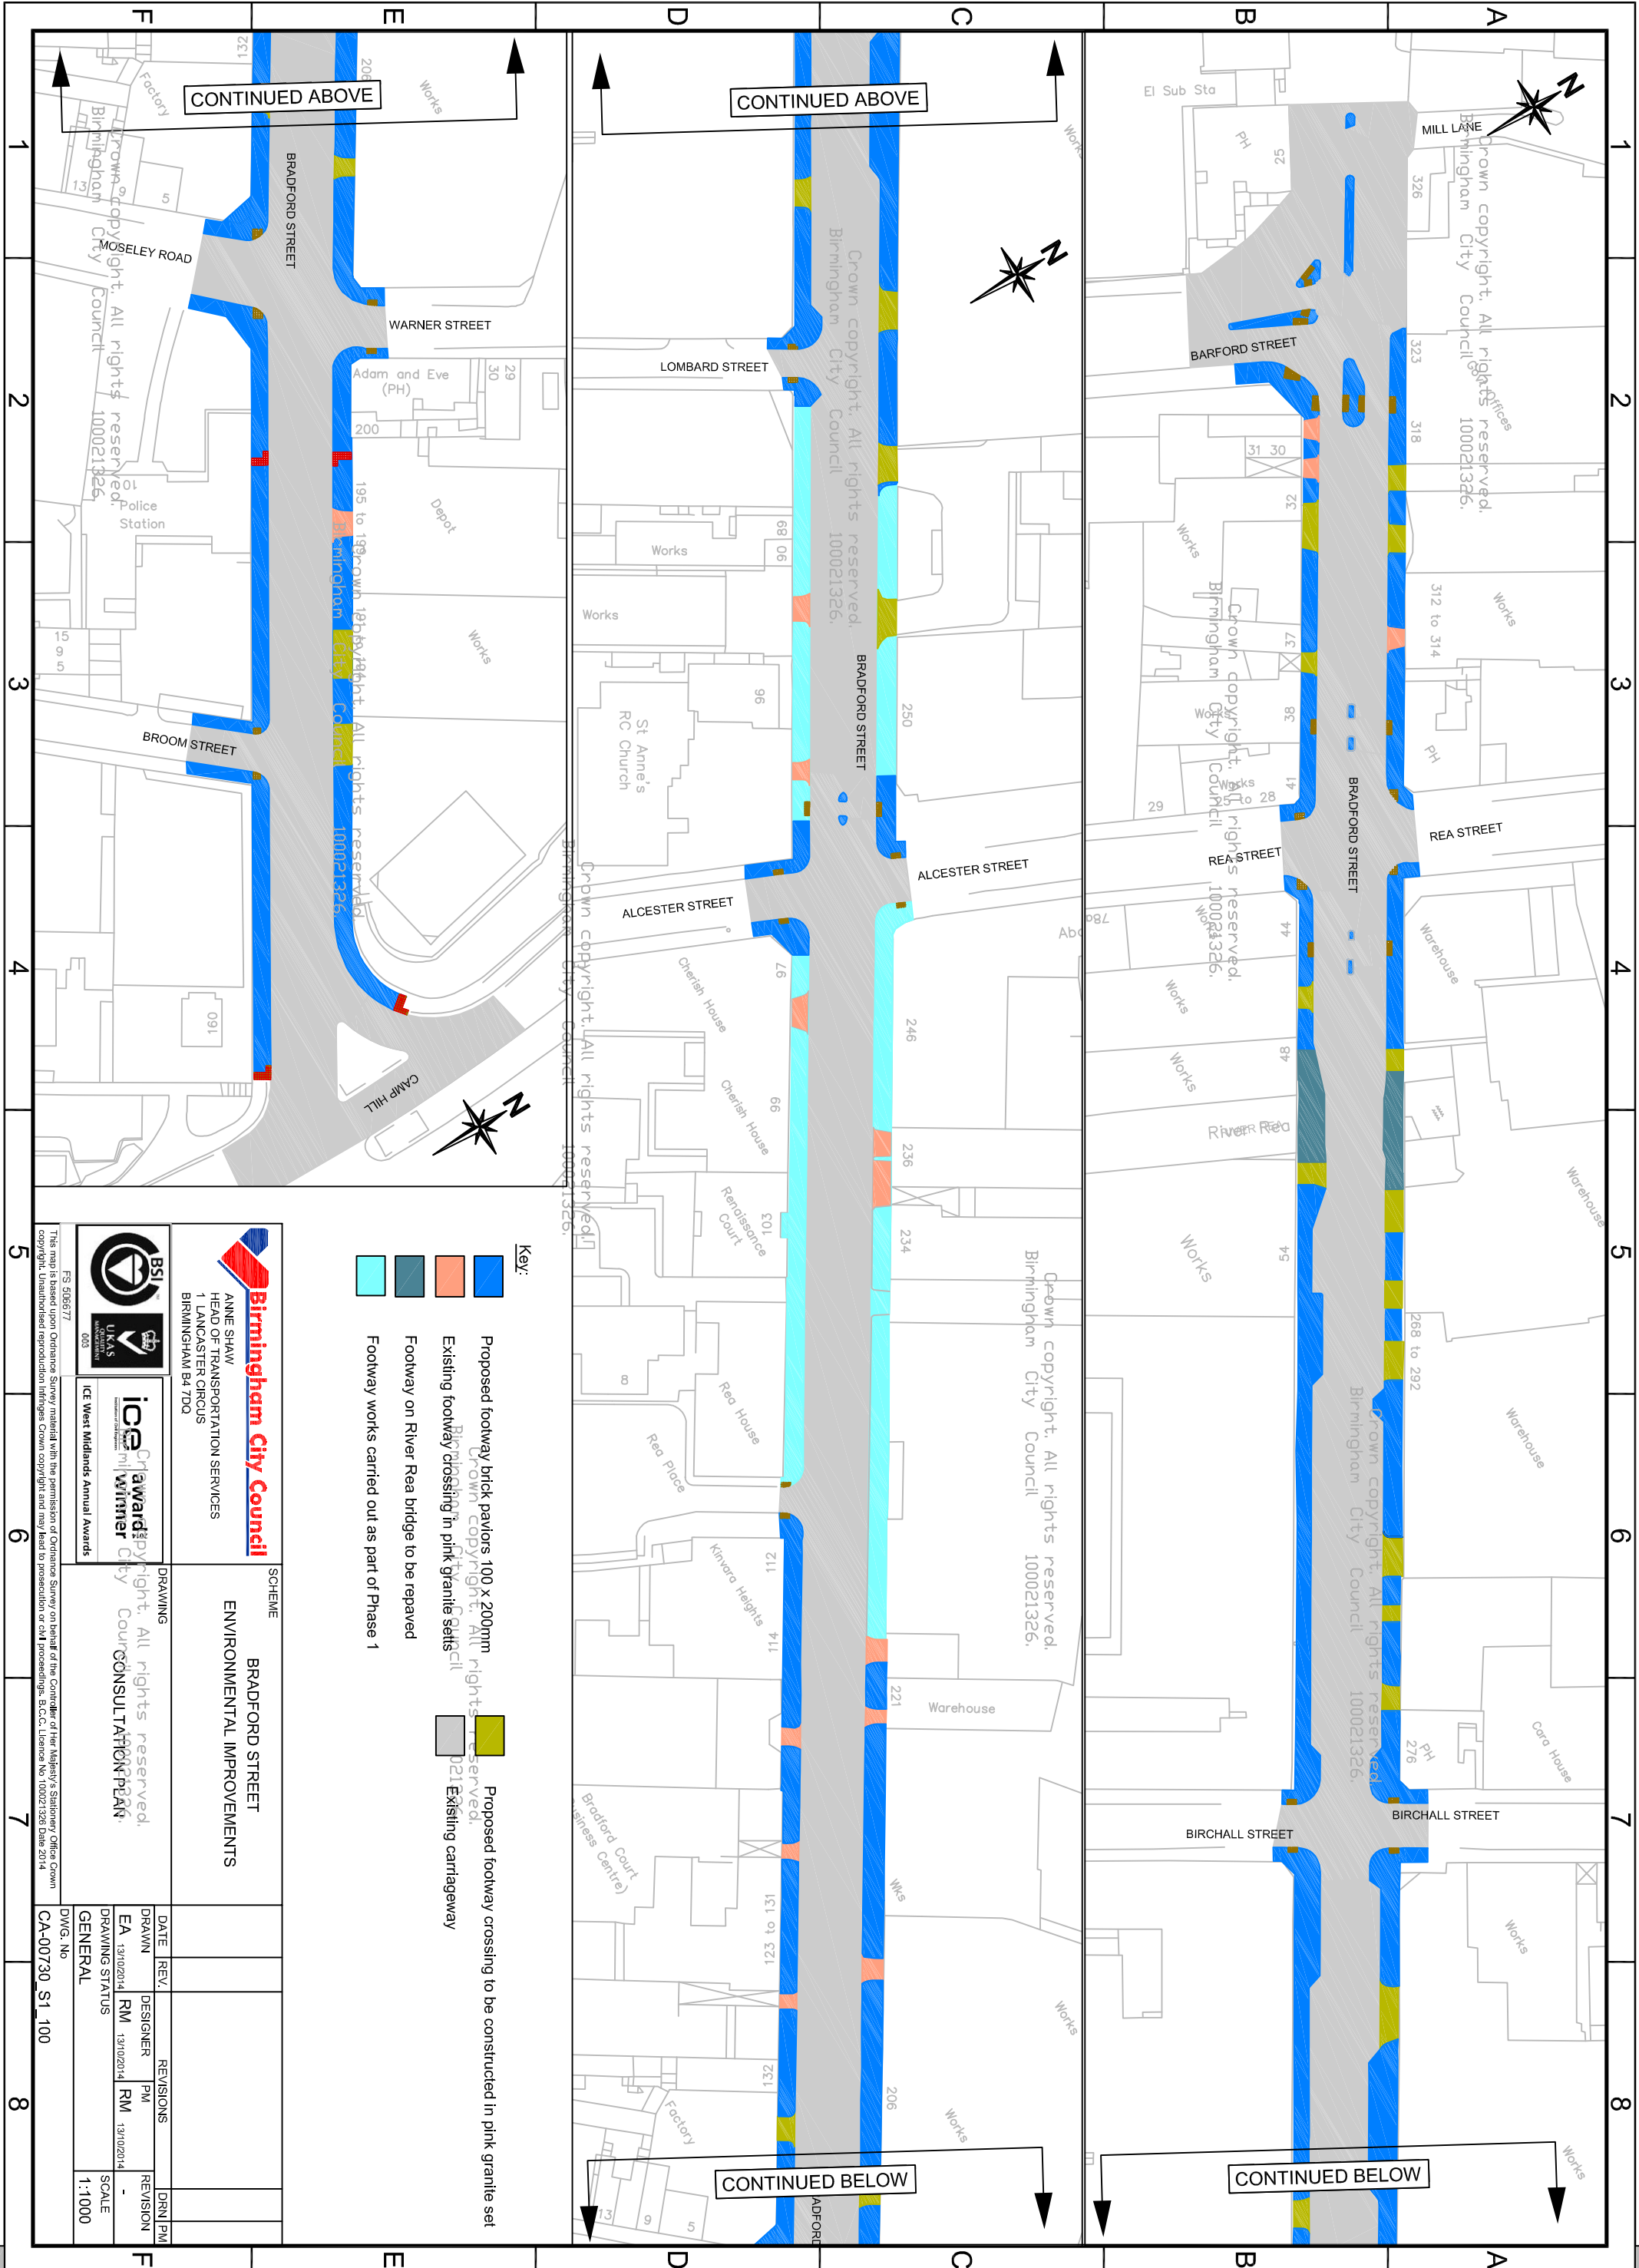


A3

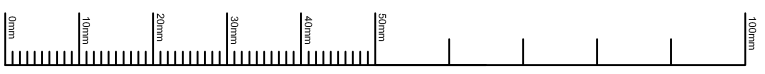

- Key:**
- Proposed footway brick pavers 100 x 200mm
 - Existing footway crossing in pink granite sets
 - Footway on River Rea bridge to be repaved
 - Footway works carried out as part of Phase 1
 - Existing carlageway
 - Proposed footway crossing to be constructed in pink granite set

Birmingham City Council
 ANNE SHAW
 HEAD OF TRANSPORTATION SERVICES
 1 LANCASTER CIRCUS
 BIRMINGHAM B4 7DQ

BSI
 UKAS
 ICE West Midlands Annual Awards

SCHEME
 BRADFORD STREET
 ENVIRONMENTAL IMPROVEMENTS

icg award
 Winner
 Birmingham City Council

DATE	REV.	DESIGNER	PM	REVISIONS	DRN/PM
EA 13/10/2014	RM	13/10/2014	RM	13/10/2014	REVISION

GENERAL
 DWG. No. CA-00730_S1_100
 SCALE 1:1000

1 2 3 4 5 6 7 8

F

E

D

C

B

A

F

E

D

C

B

A

F

E

D

C

B

A

1

2

3

4

5

6

7

8

1

2

3

4

5

6

7

8

CONTINUED ABOVE

CONTINUED ABOVE

CONTINUED BELOW

CONTINUED BELOW