


Key:-
● Proposed locations of traffic signals

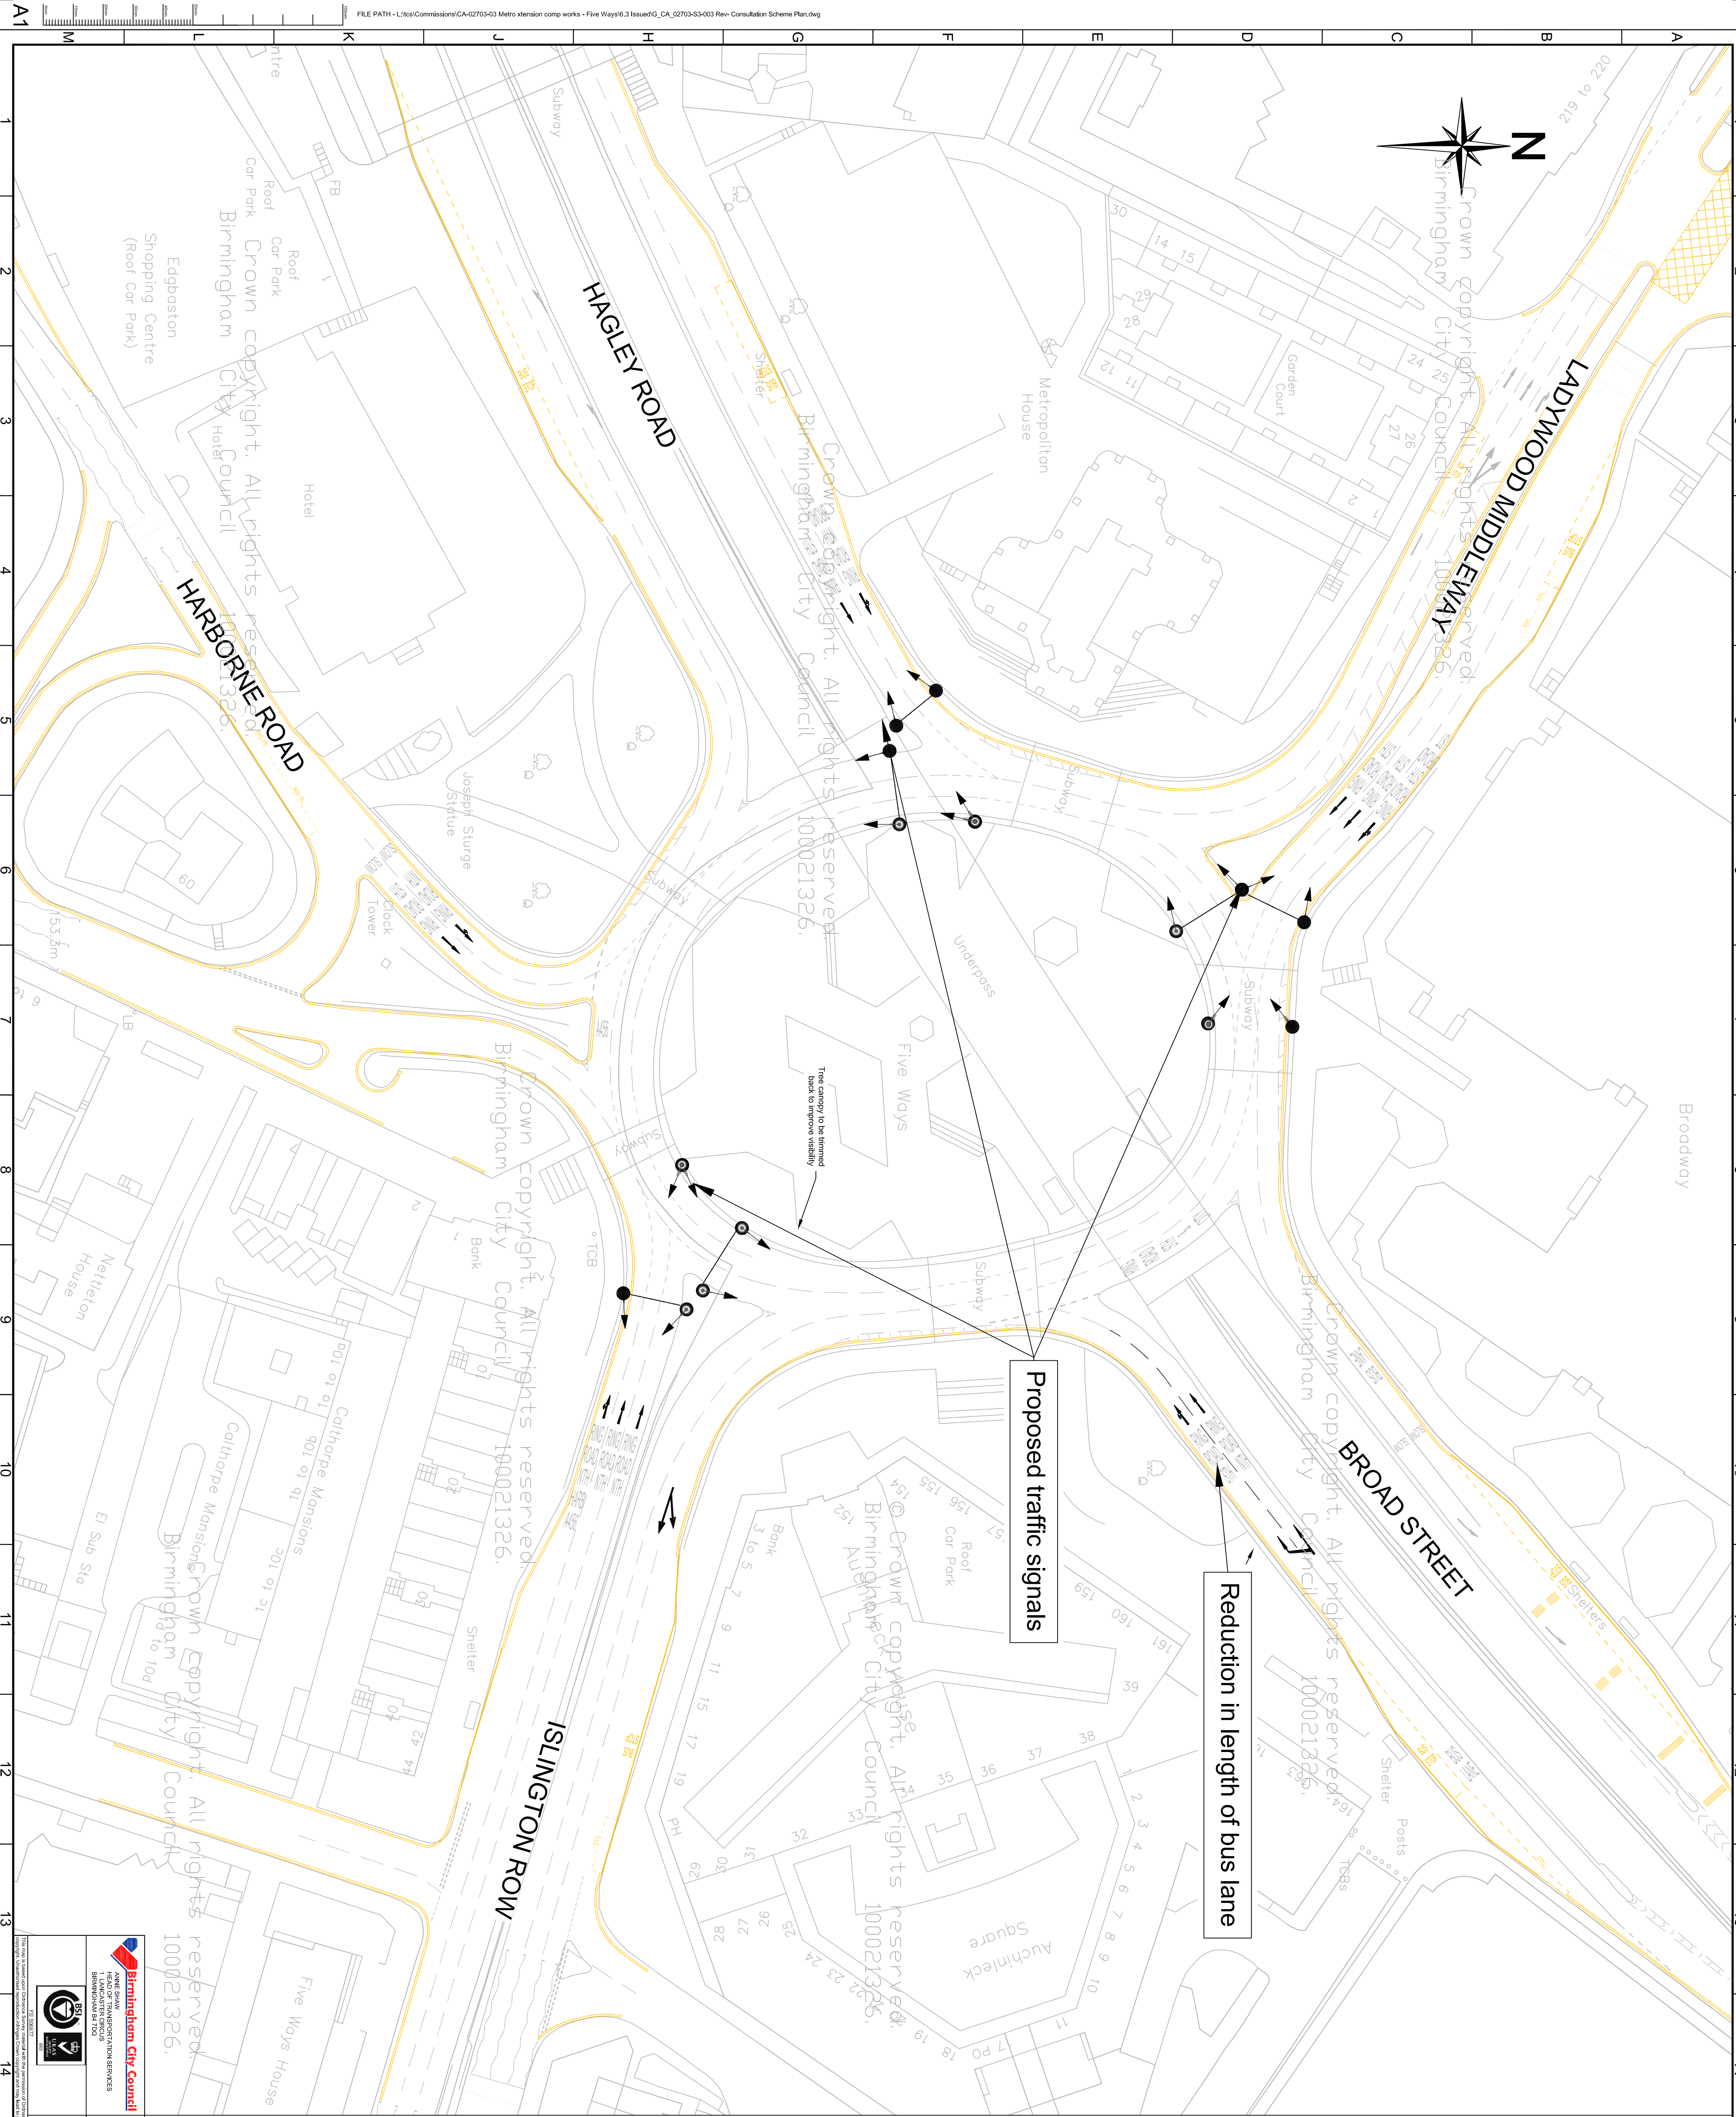

Proposed traffic signals

Reduction in length of bus lane

The canopy to be trimmed back to improve visibility

Scheme		Drawing		Date		Revision		Scale	
SIGNALISATION OF FIVE WAYS ROUNDABOUT		DRAWING		DATE		REVISION		SCALE	
PROPOSED FIVE WAYS SIGNALISATION		DRAWING		DATE		REVISION		SCALE	
GENERAL		GENERAL		GENERAL		GENERAL		GENERAL	
CA-02703-SI-003		CA-02703-SI-003		CA-02703-SI-003		CA-02703-SI-003		CA-02703-SI-003	