



SECTION P3(s)-03

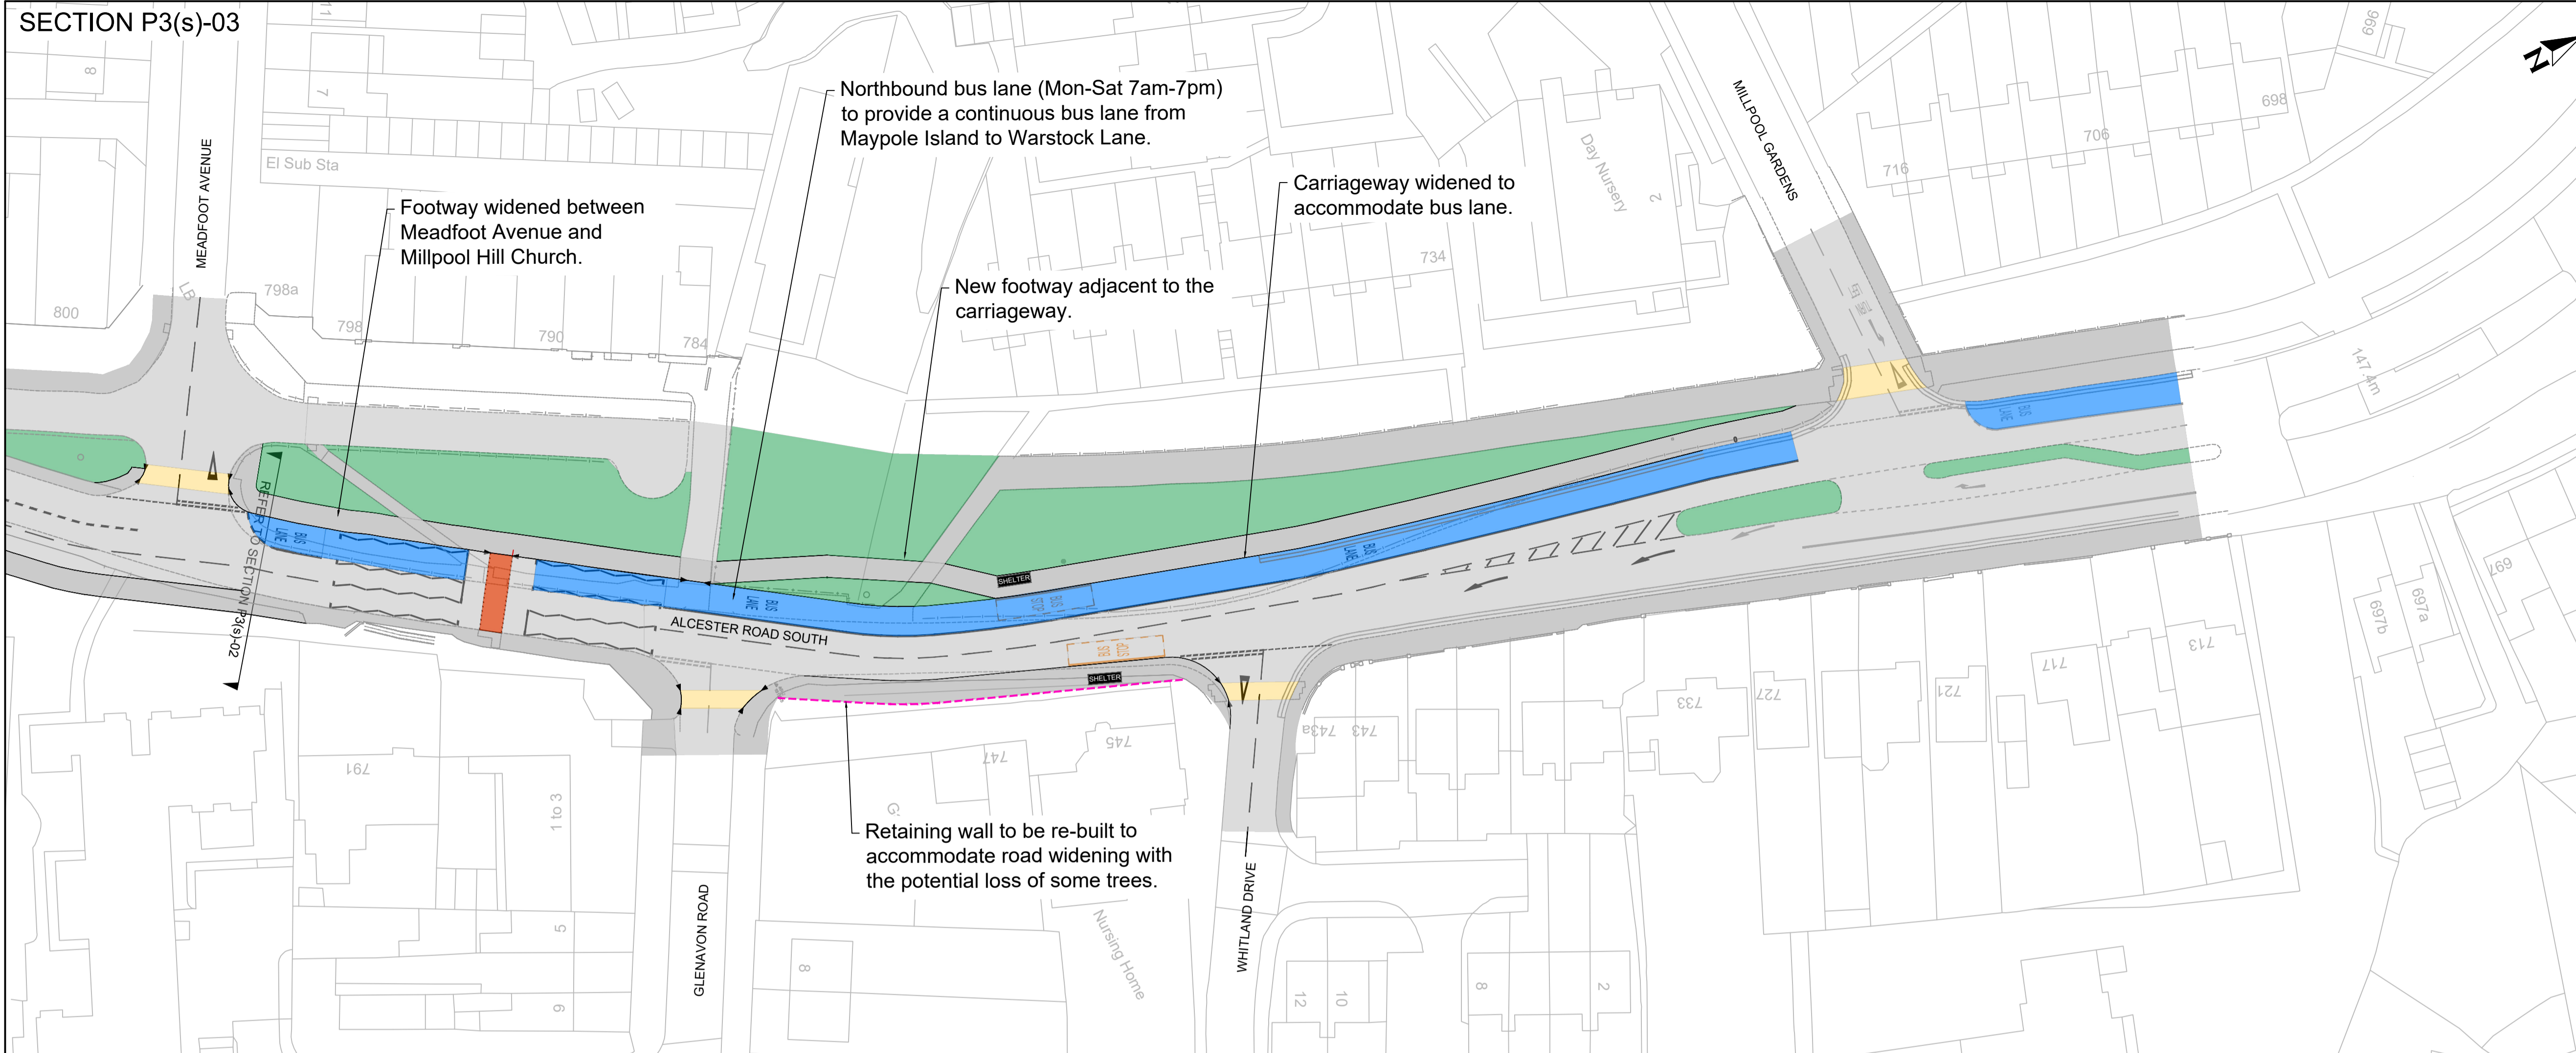

- KEY**
- GENERAL TRAFFIC LANE
 - FOOTWAY
 - BUS LANE
 - CONTROLLED CROSSING
 - UNCONTROLLED CROSSING
 - VERGE
 - TREE (SHOWN INDICATIVELY)
 - SHELTER
 - PROPOSED KERB
 - RETAINING WALL

- NOTES**
1. NOTES PLACED DIRECTLY ON THE LAYOUT DRAWING SUPERSEDE THOSE DETAILED IN KEYS.
 2. WHERE NO CHANGE IS SHOWN, EXISTING RESTRICTIONS APPLY.

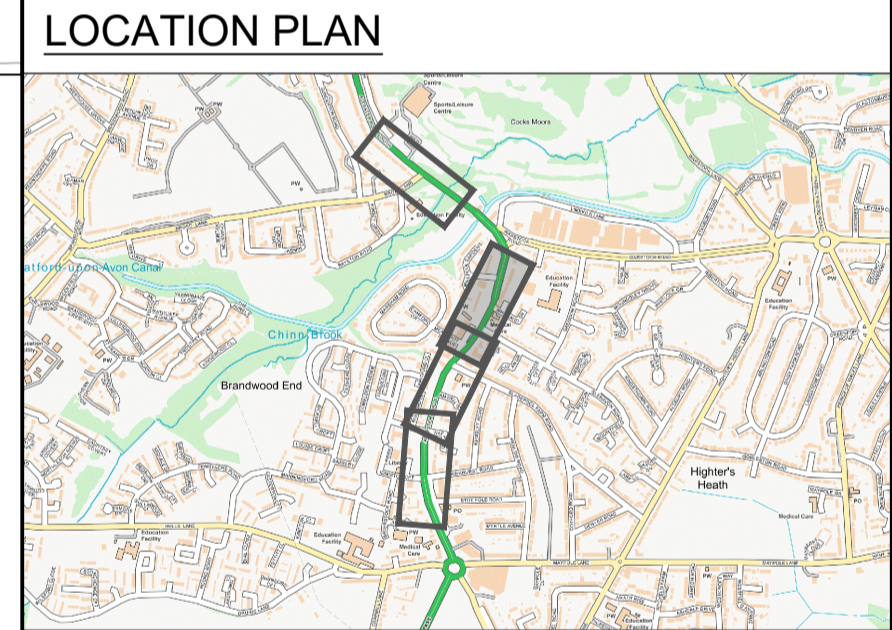

FOR CONSULTATION

REV	DESCRIPTION	DRN	CHK	APP	DATE
P01	CONSULTATION PLAN	RGN	NY	NY	22-07-22

Pell Frischmann
 100 BROAD STREET BIRMINGHAM B15 1AE
 Telephone +44 (0)121 456 1616
 Email: pfbirmingham@pellfrischmann.com
 www.pellfrischmann.com



Project
**A New Deal for the Bus
 Cross-City Bus**

Drawing Title
**Idmiston Croft to Millpool Gardens
 Public Consultation Plan
 Sheet 2 of 2**

Name	Date	Scale
Drawn	RGN 22-07-22	1:500 @ A1
Designed	RGN 22-07-22	File No. 103788-PEF-GA-3S-DR-C
Checked	NY 22-07-22	Drawing Status PRELIMINARY DESIGN
Approved	NY 22-07-22	

Drawing No. **103788-PEF-PC-3S-DR-C-000102** Revision **P01**

This drawing includes map data licensed from Ordnance Survey with the permission of the controller of Her Majesty's Stationery Office. © Crown copyright. licence number 100019543 (2022)

