

100
0 10
Millimetres

DO NOT SCALE

ATKINS



Copyright © Atkins Limited (2019)

Notes:

- 1. Layout is preliminary design 'for information' only and subject to approval from Highway Authority.

Key:

- Proposed traffic island
- Existing footway
- Existing carriageway
- Proposed carriageway widening
- Proposed earthworks (sloping verge)
- Existing footway in 3rd party land
- Existing verge area
- Possible pocket park improvements
- Possible side road entry treatment/surface treatment
- Existing highway boundary
- Existing trees to be removed

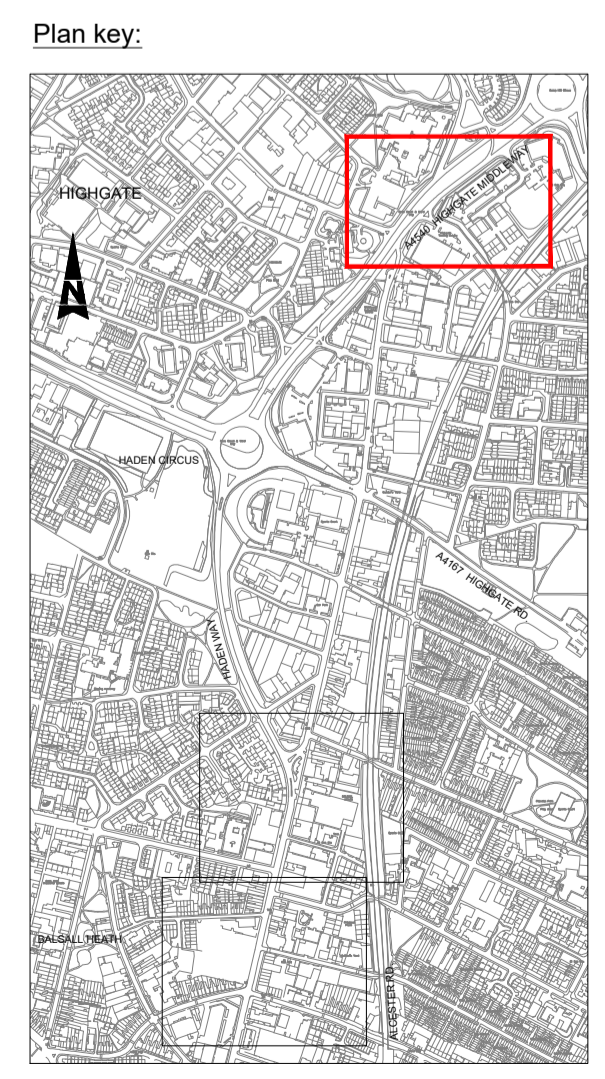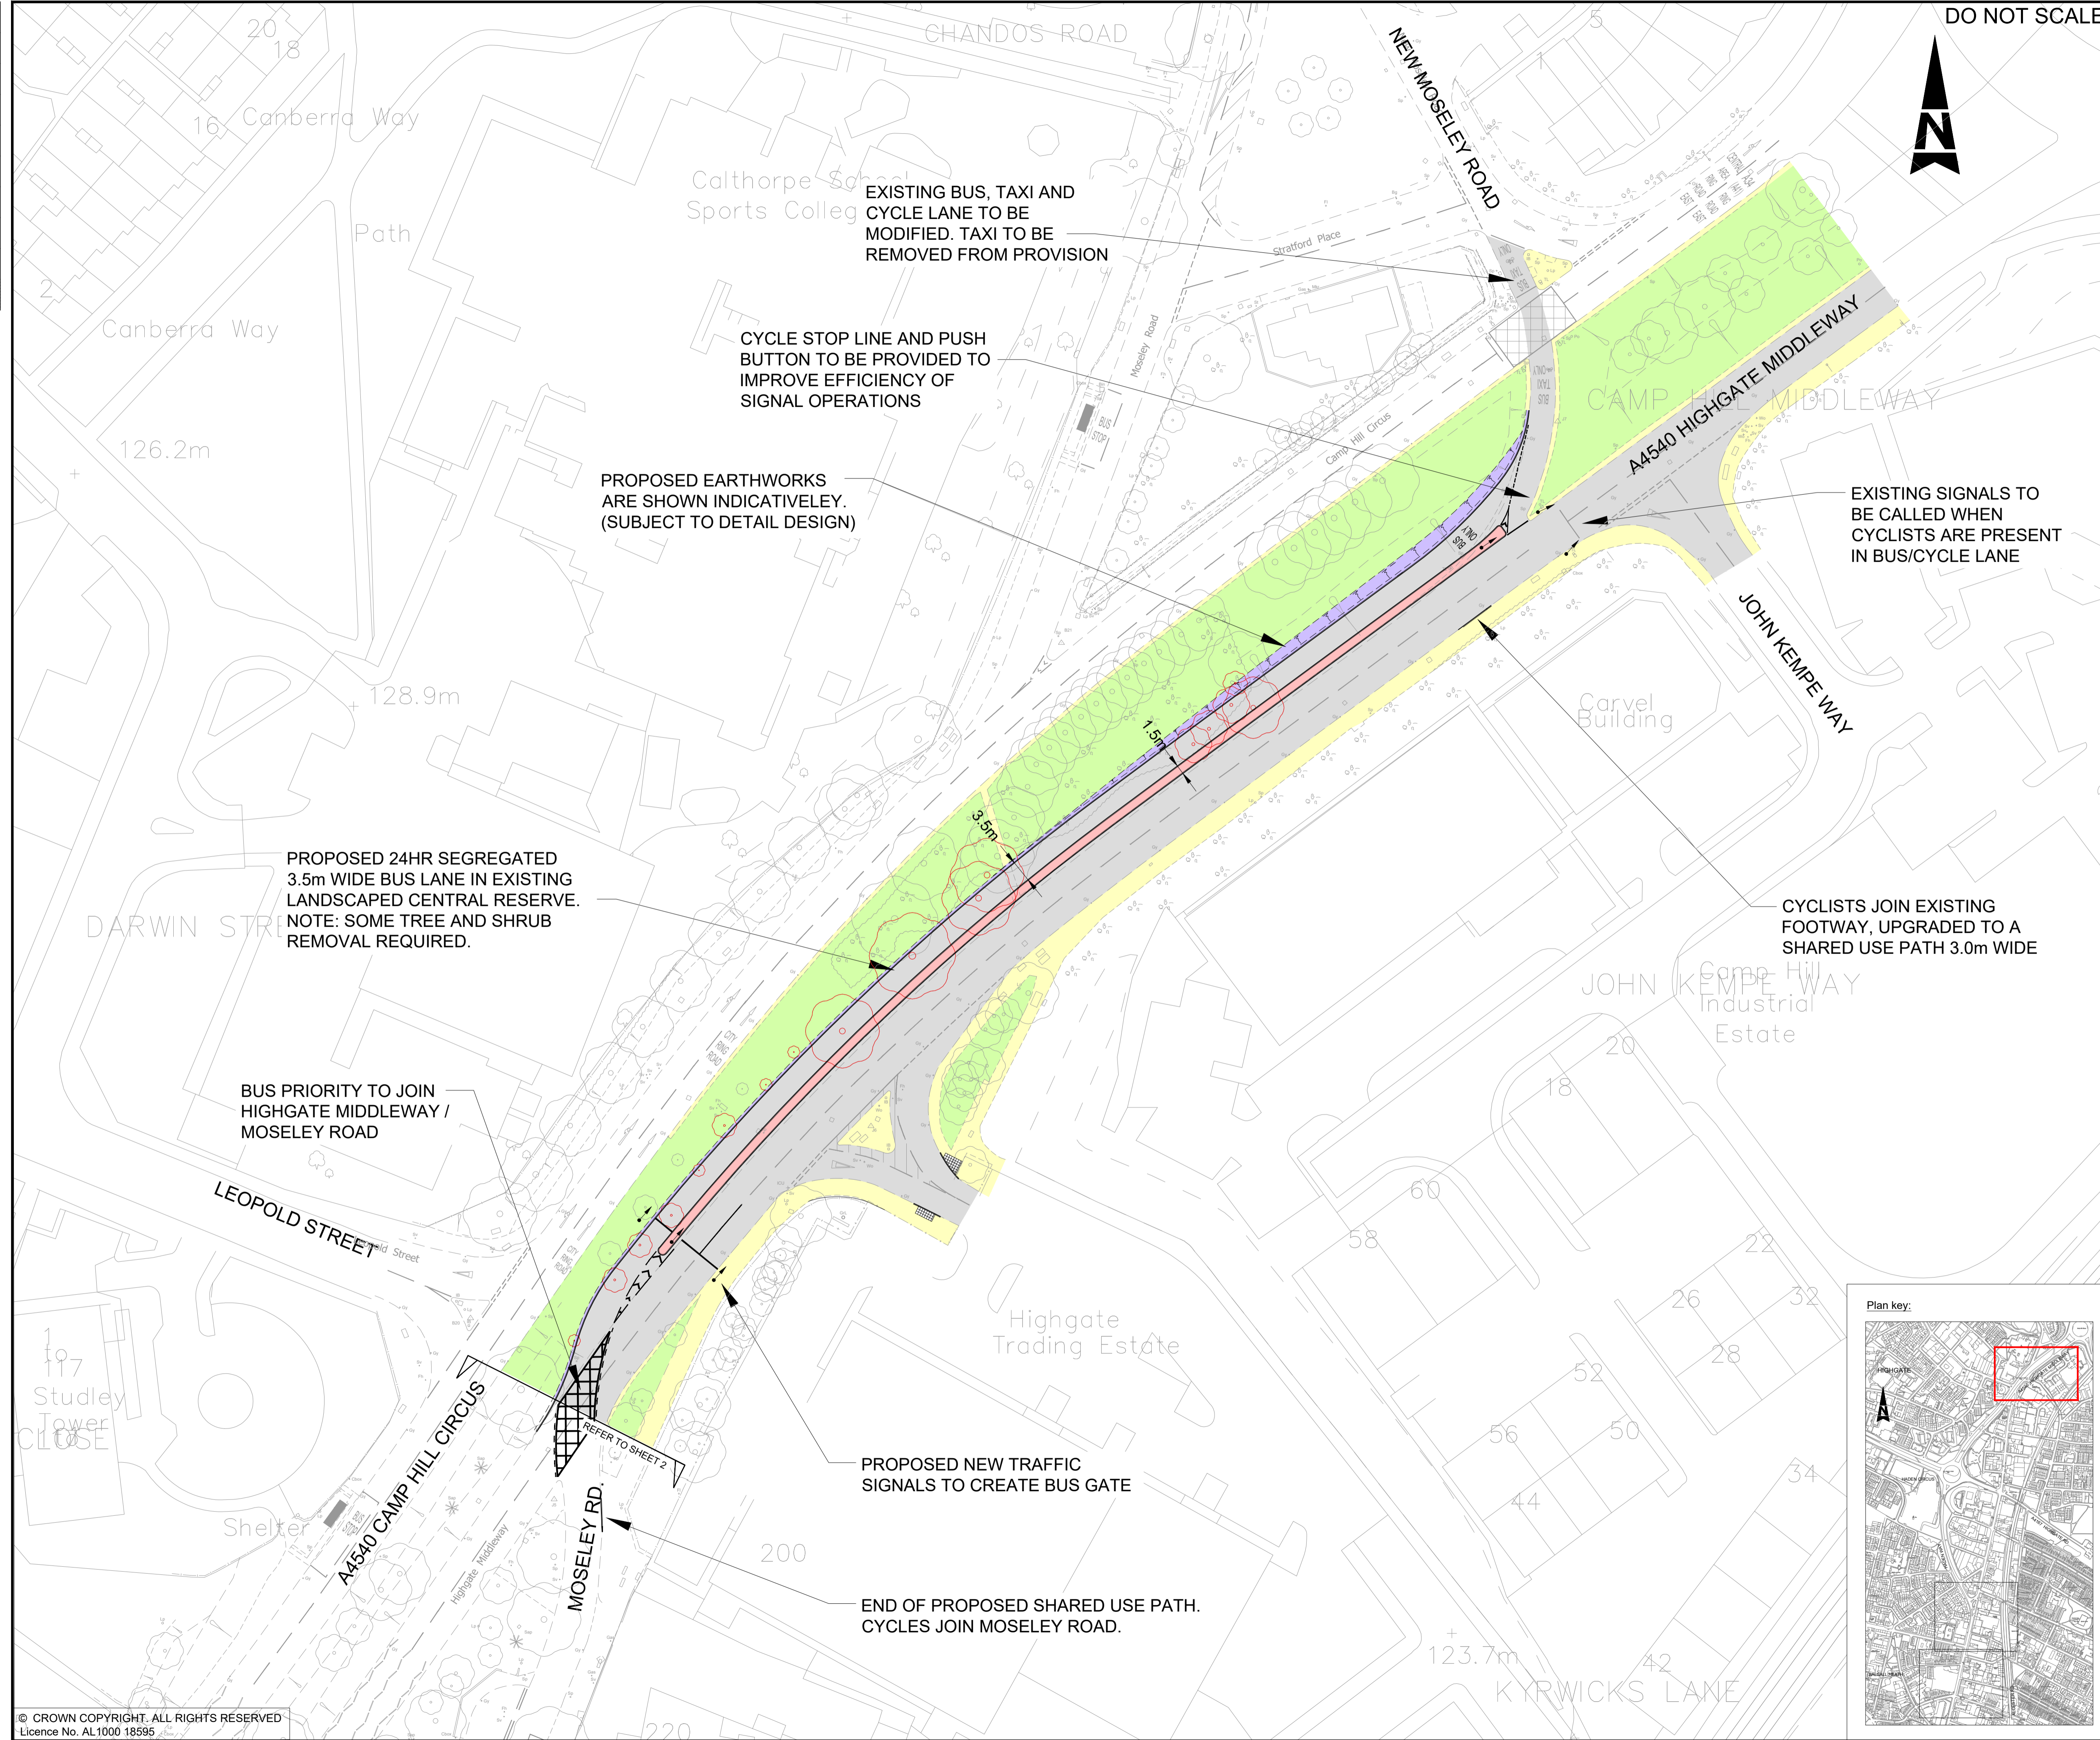

Client: Birmingham City Council
 Transport for West Midlands

Project Title: BIRMINGHAM GROWTH POINT PUBLIC TRANSPORT PACKAGE

Drawing Title: A435 ALCESTER ROAD BUS PRIORITY REVITALISATION PUBLIC CONSULTATION SHEET 1 S1 - HIGHGATE MIDDLEWAY