



0 10 100
Metres

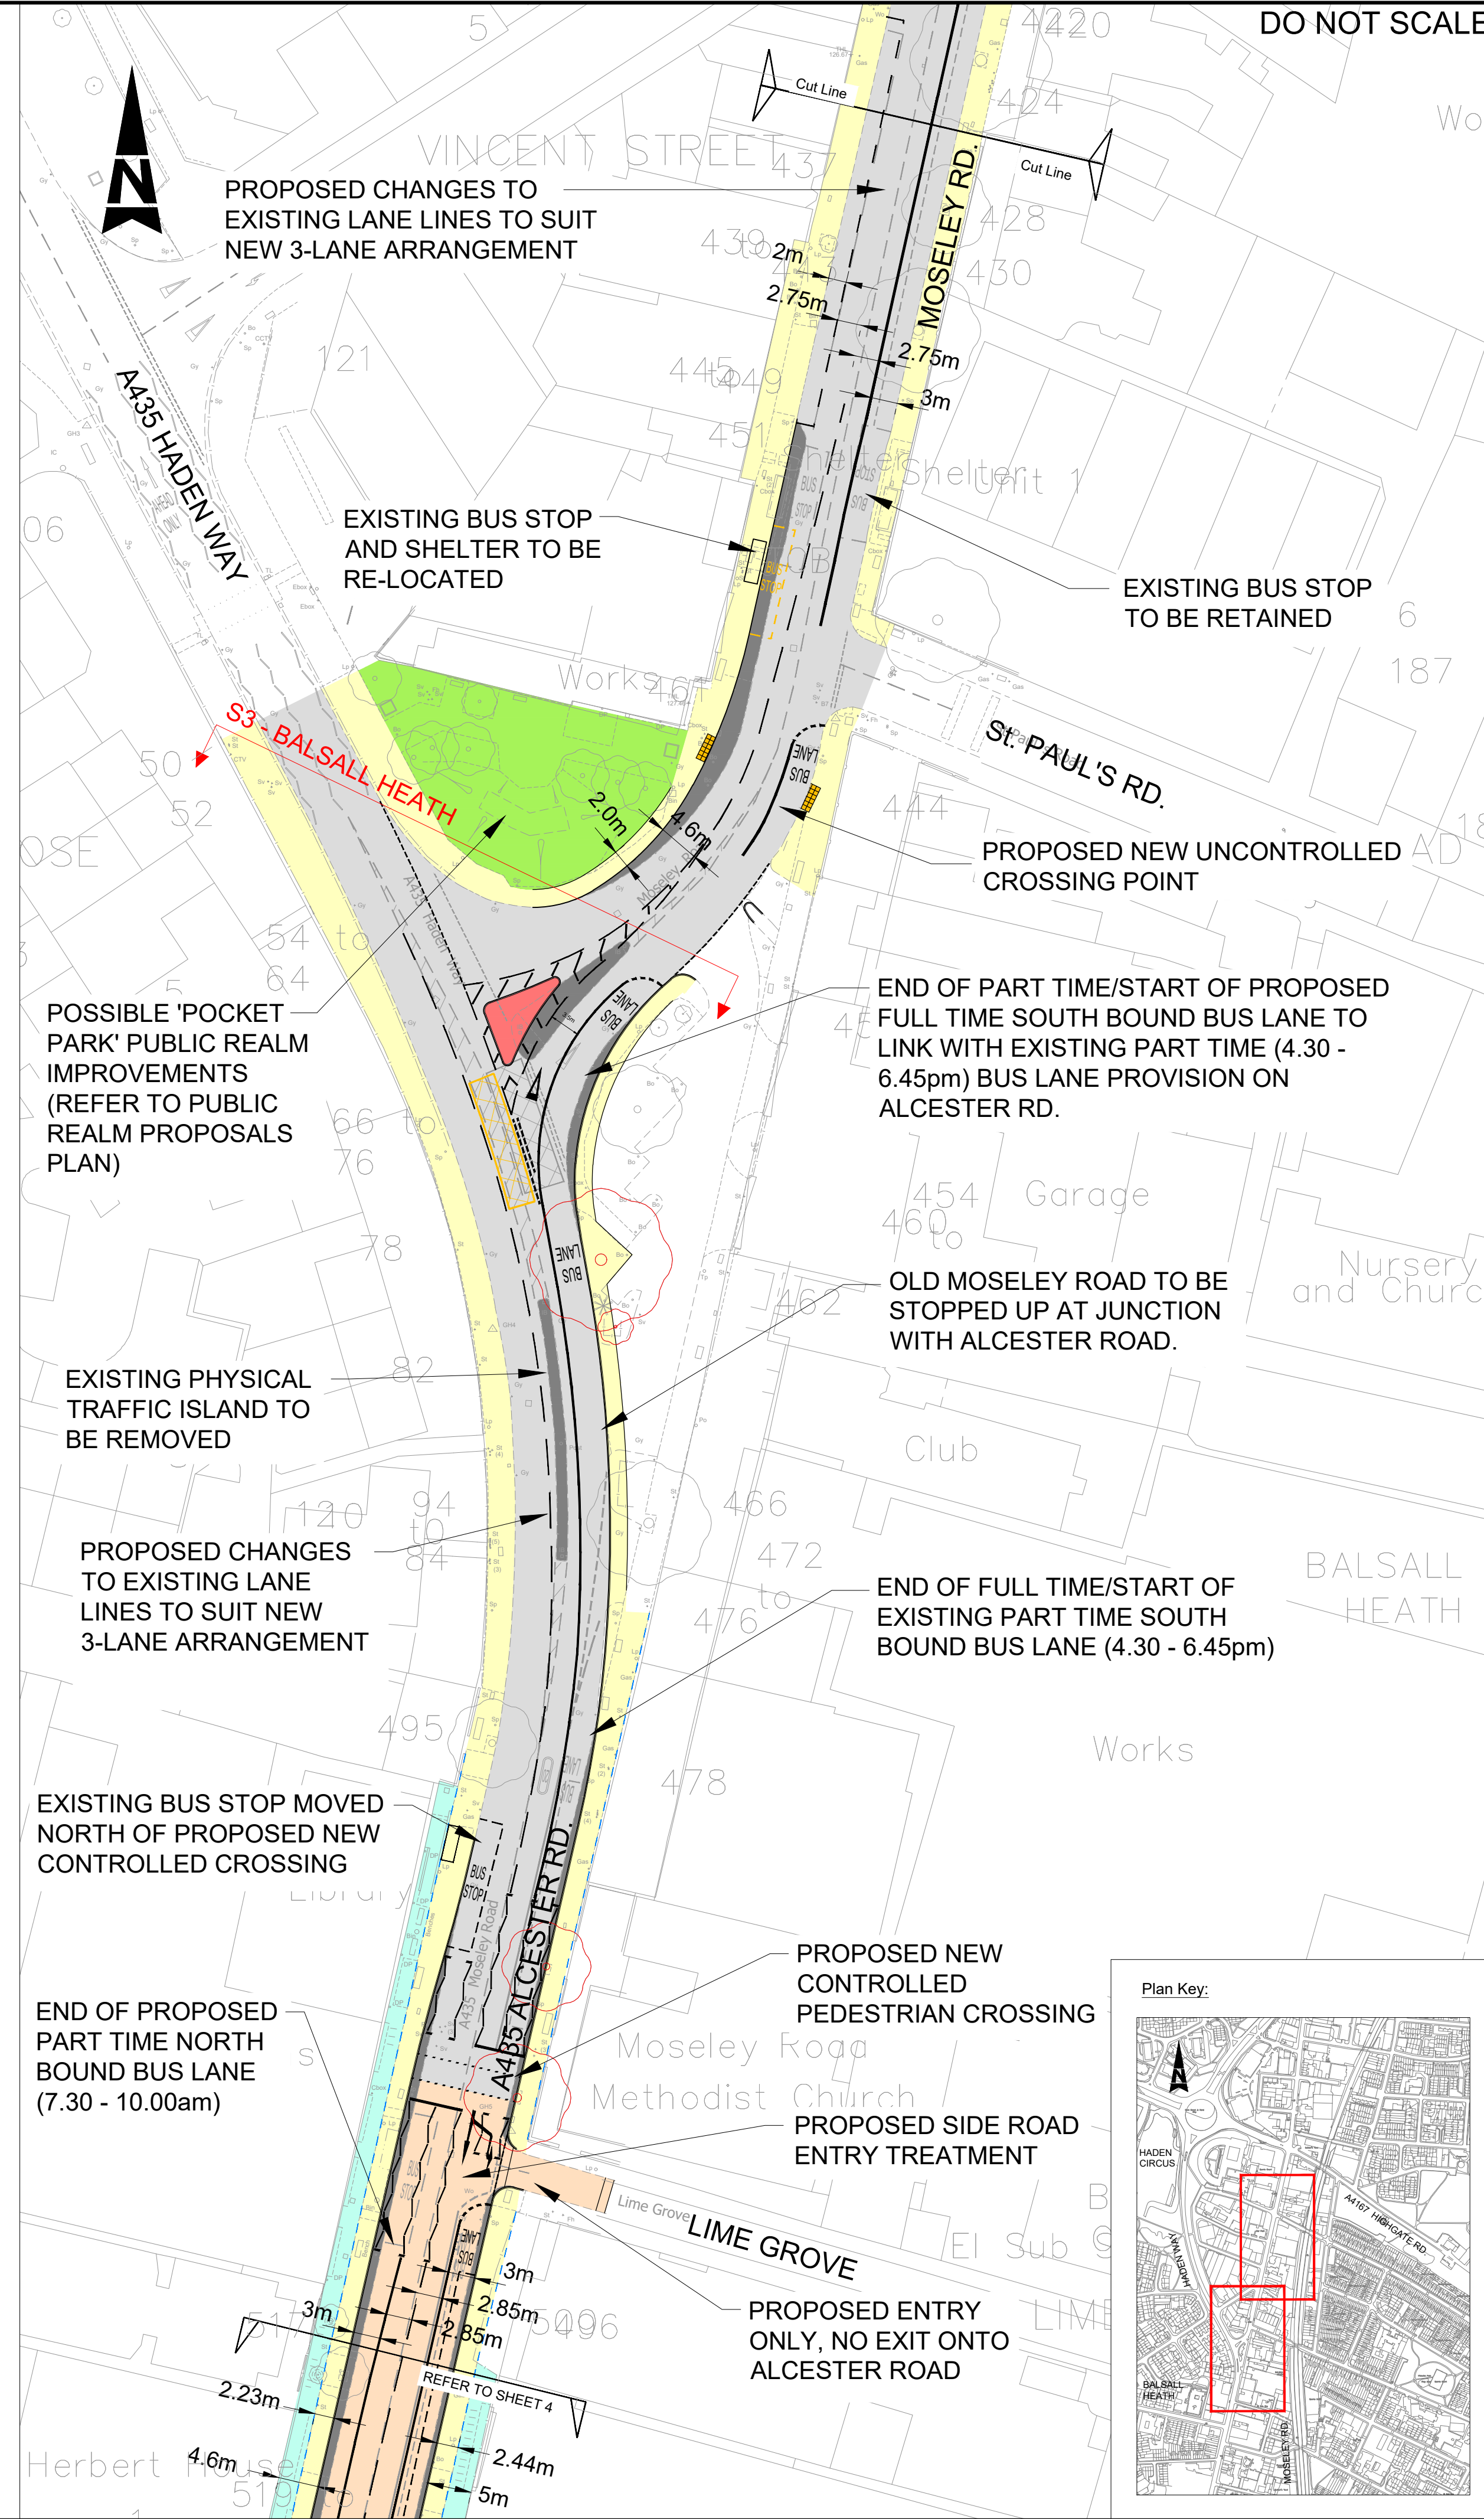

DO NOT SCALE

- Notes:**
1. Layout is preliminary design 'for information' only and subject to approval from Highway Authority.
- Key:**
- Proposed traffic island
 - Existing footway
 - Existing carriageway
 - Proposed carriageway widening
 - Proposed earthworks (sloping verge)
 - Existing footway in 3rd party land
 - Existing verge area
 - Possible pocket park improvements
 - Possible side road entry treatment/surface treatment
 - Existing highway boundary
 - Existing trees to be removed

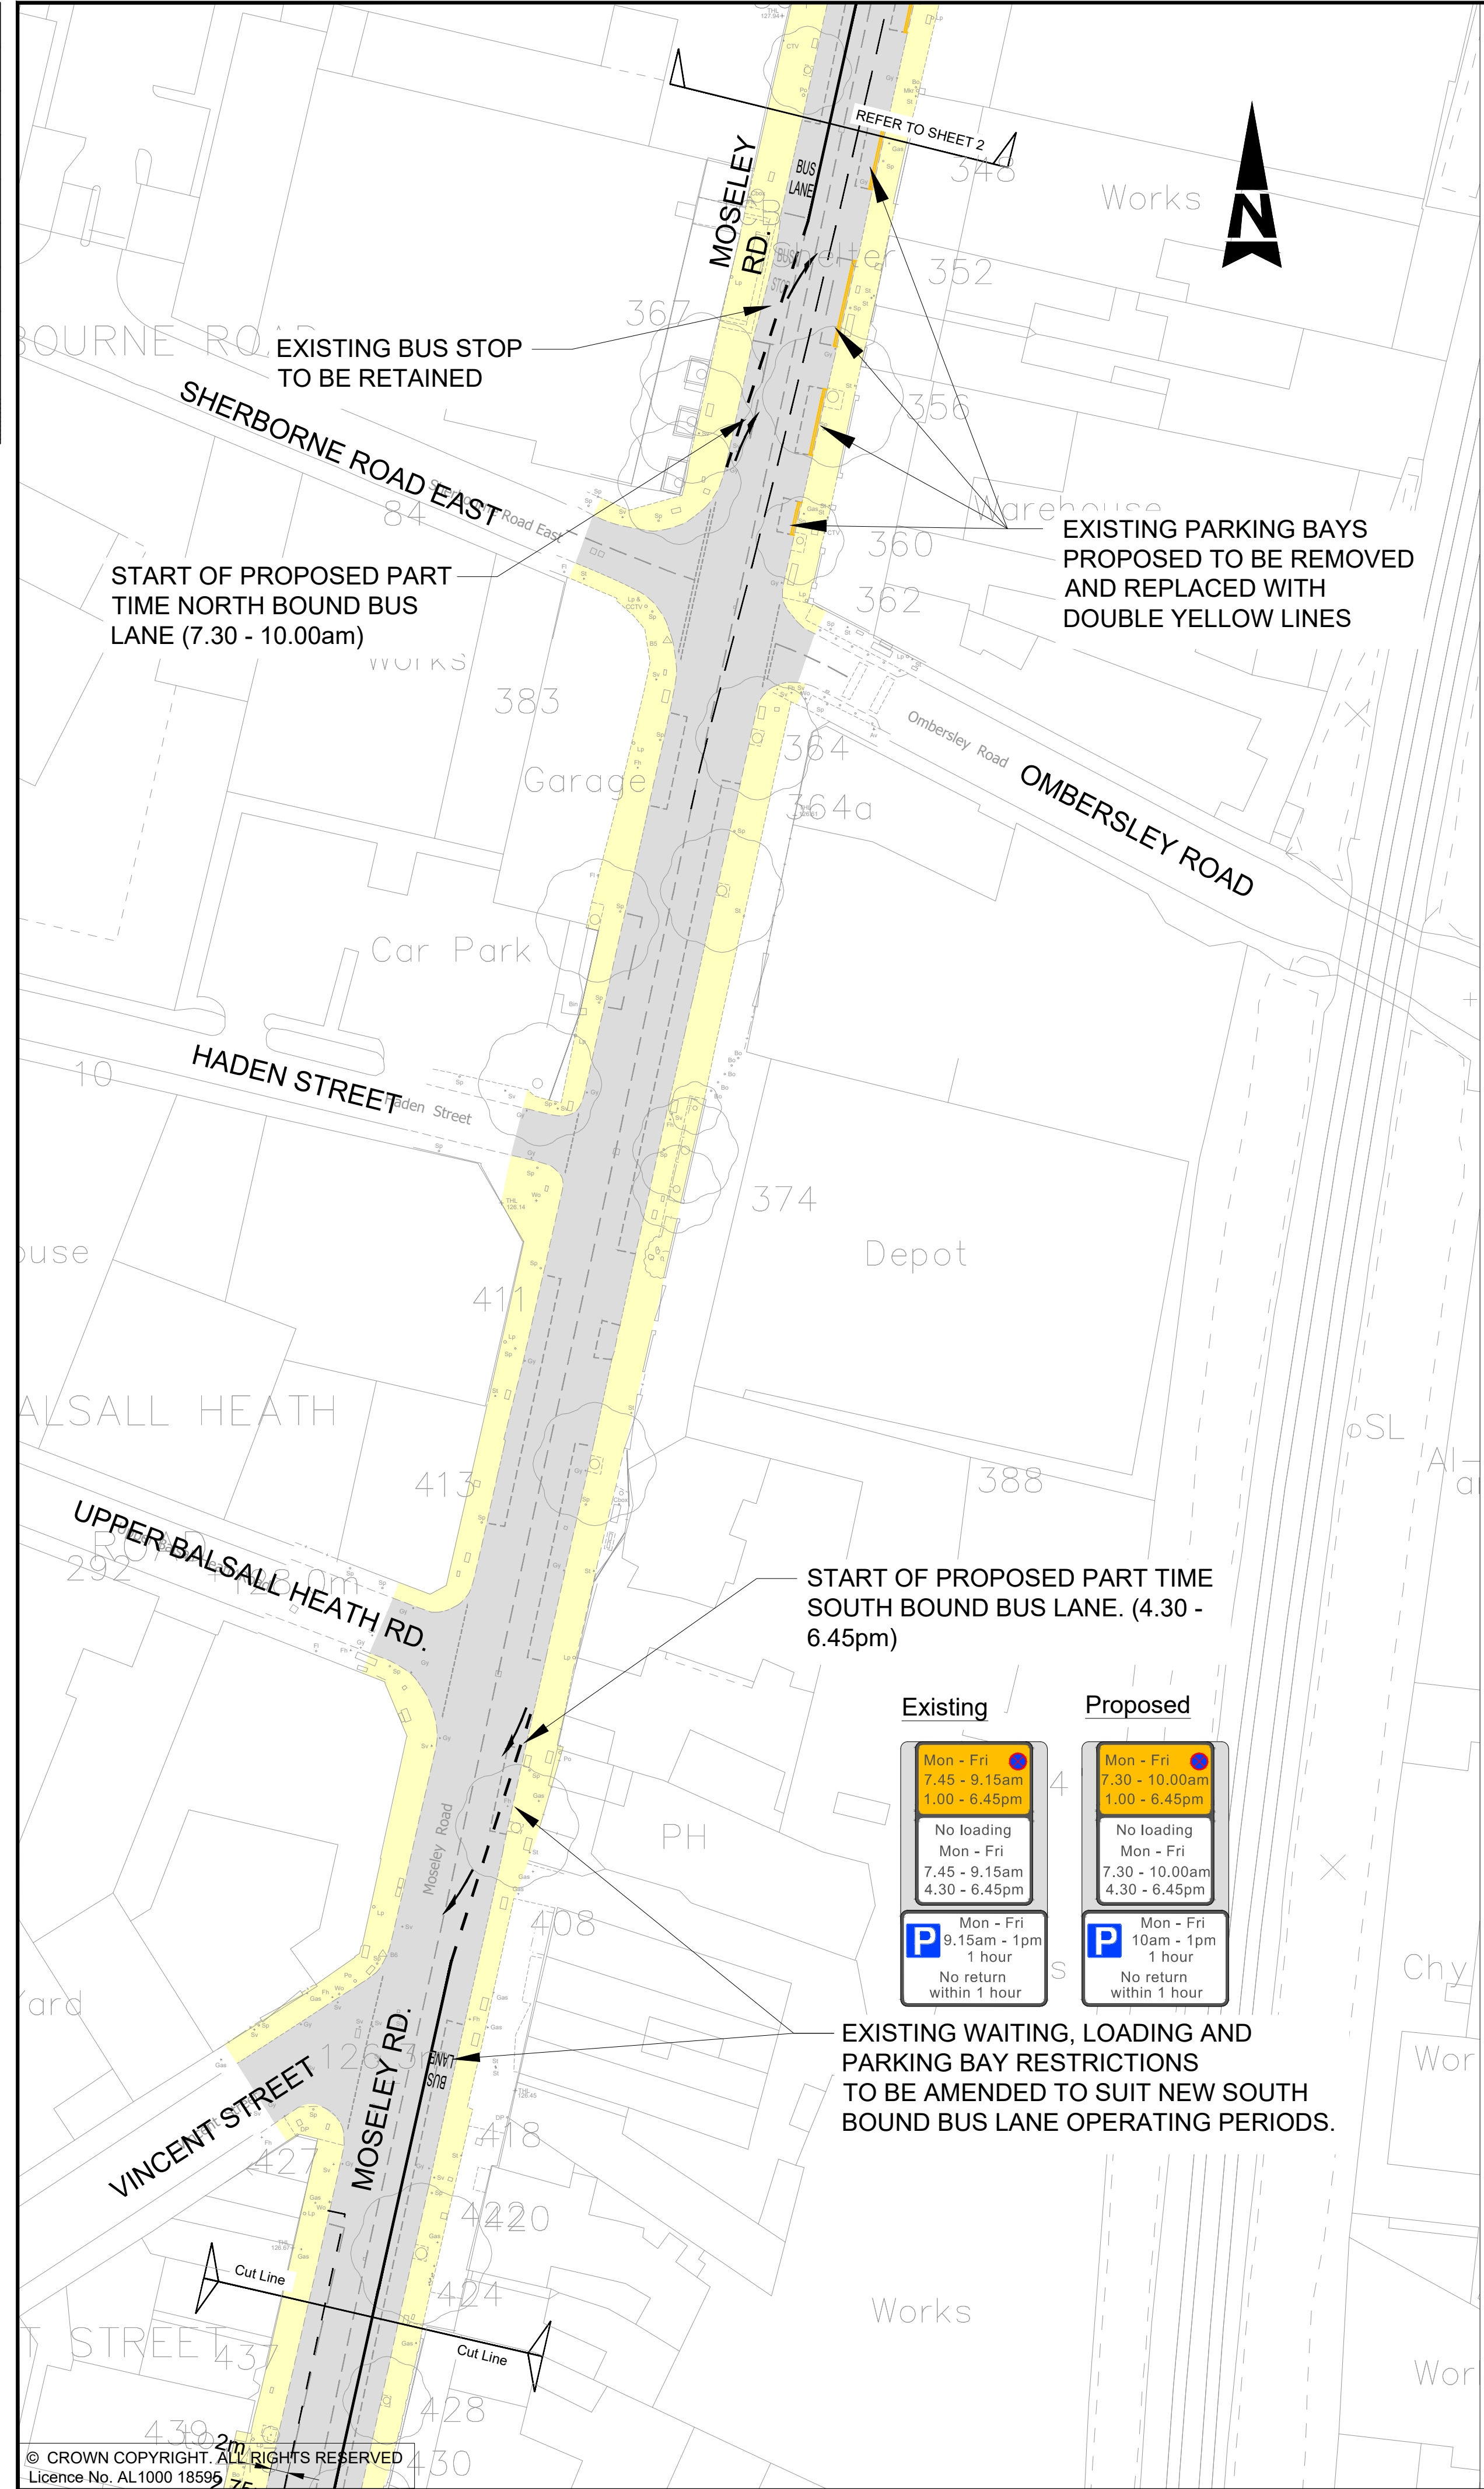