
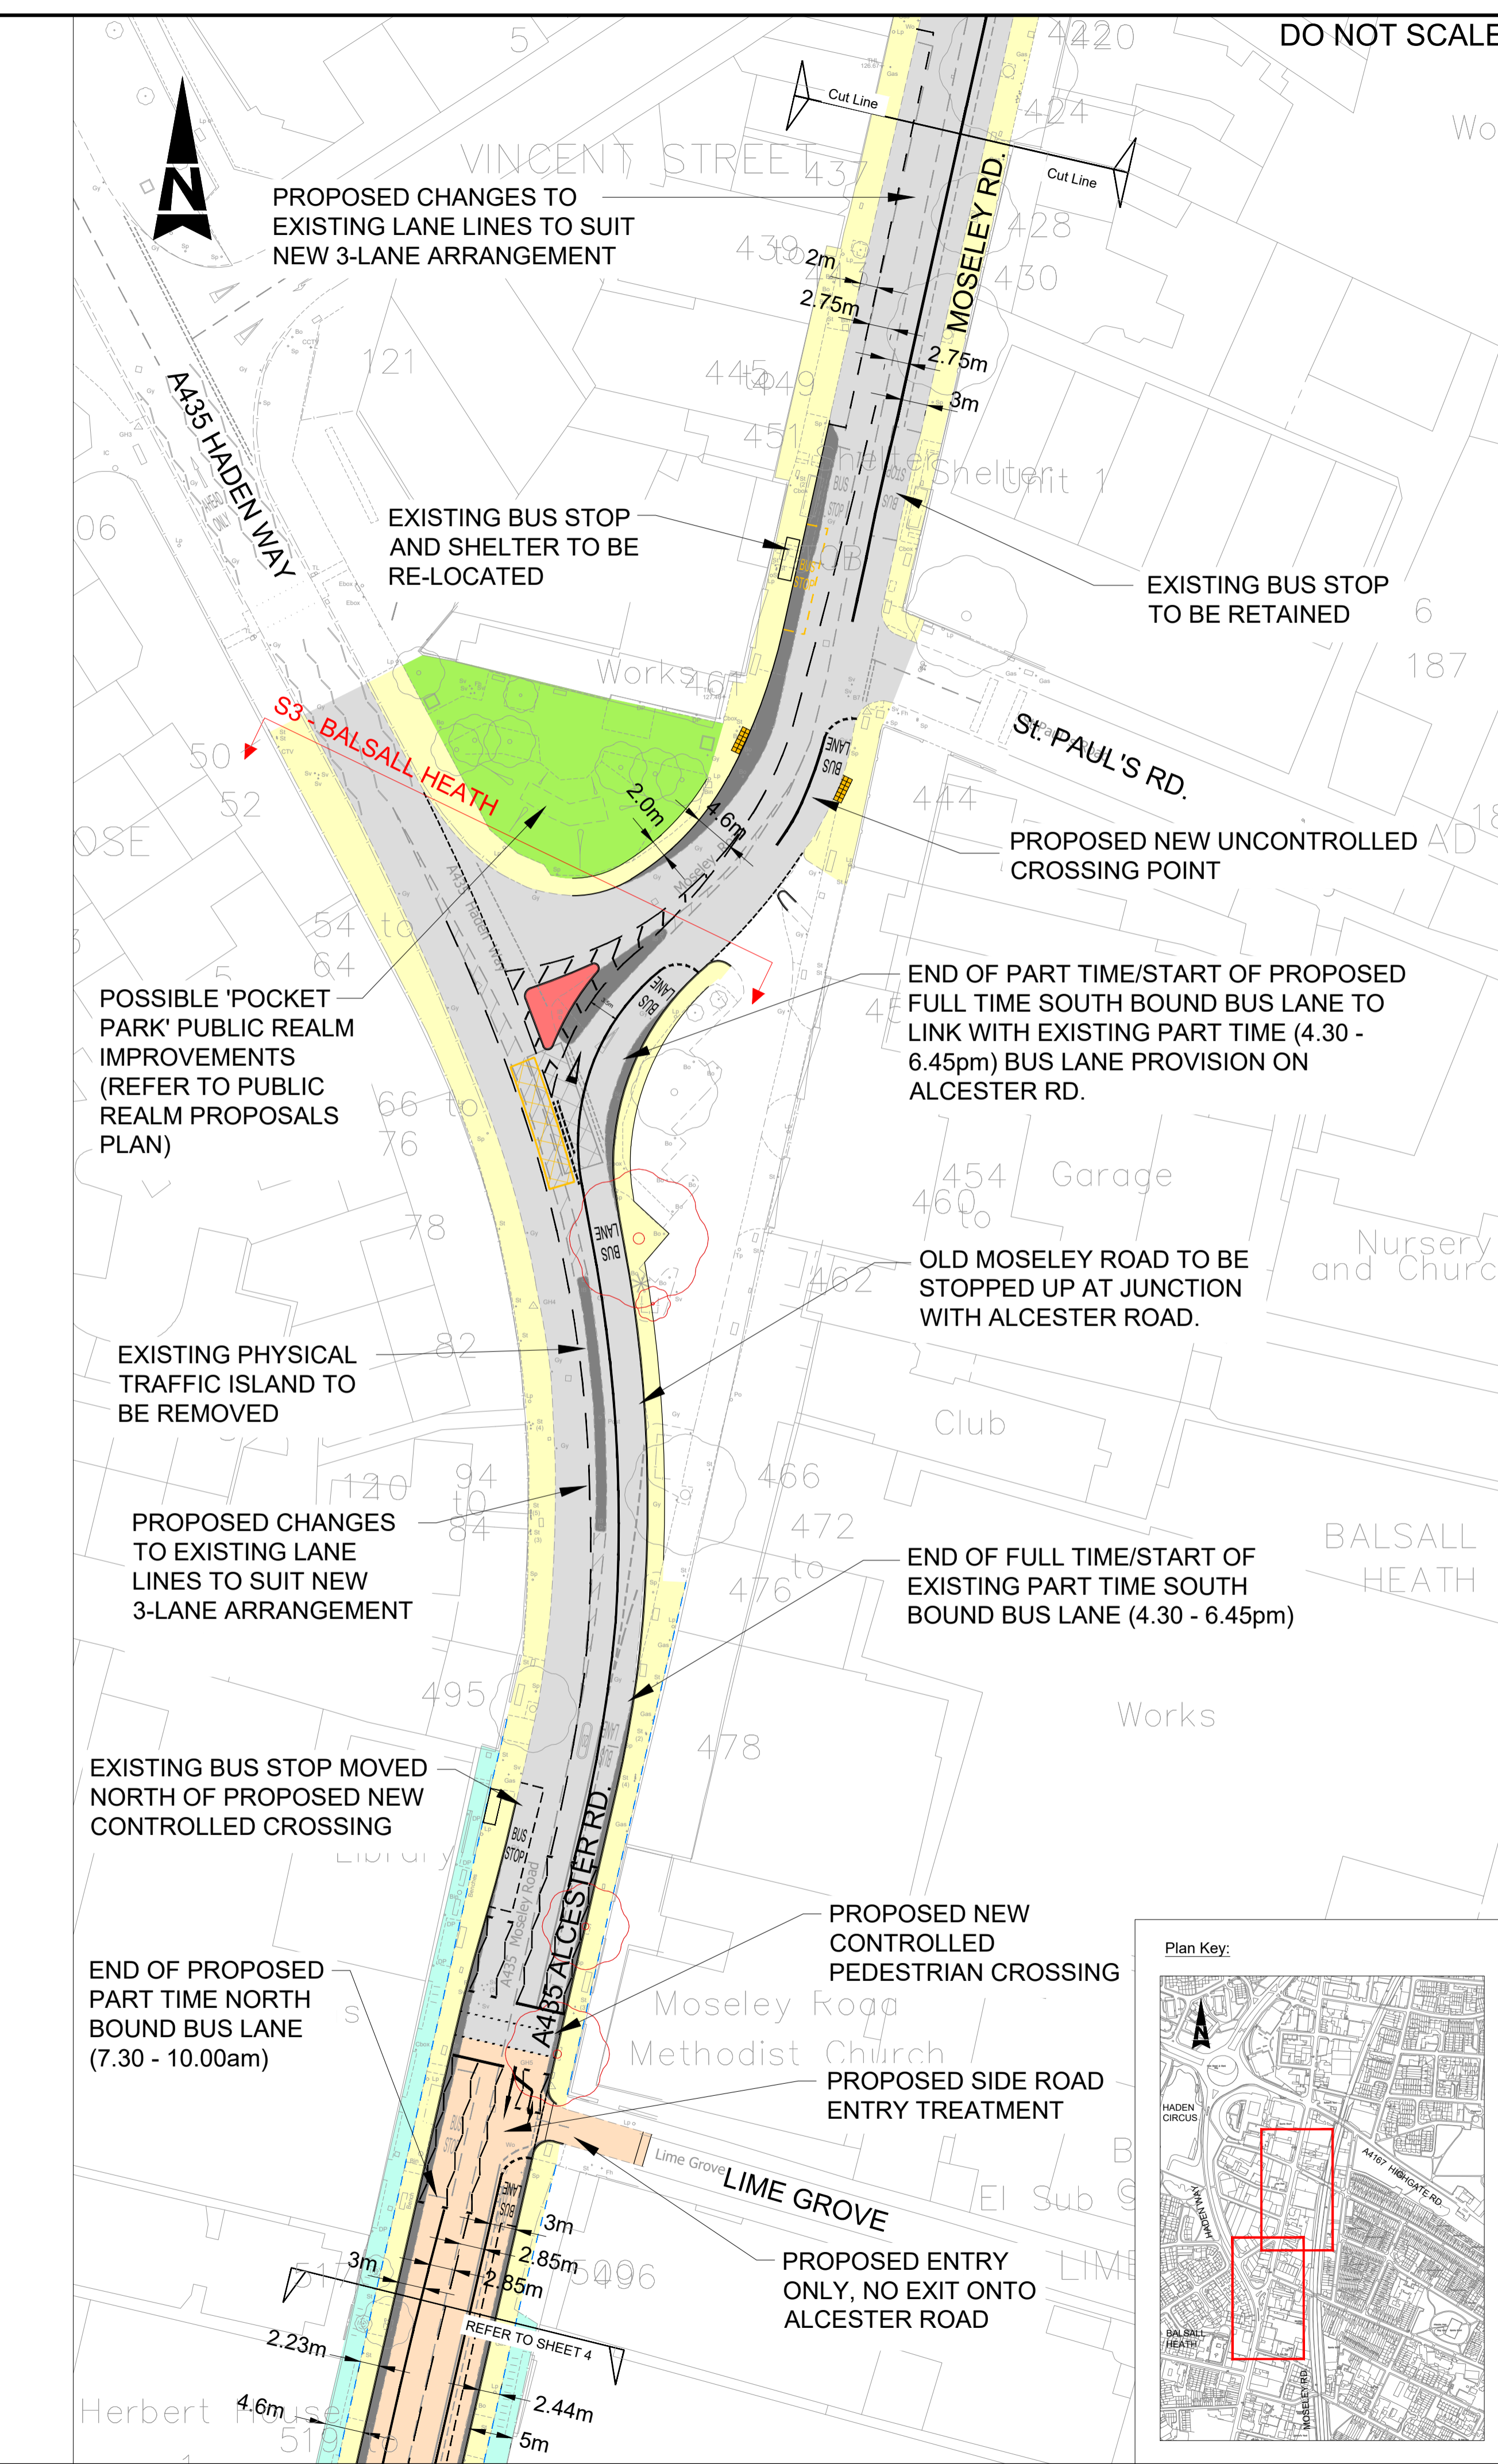


100
0 10
Millimetres

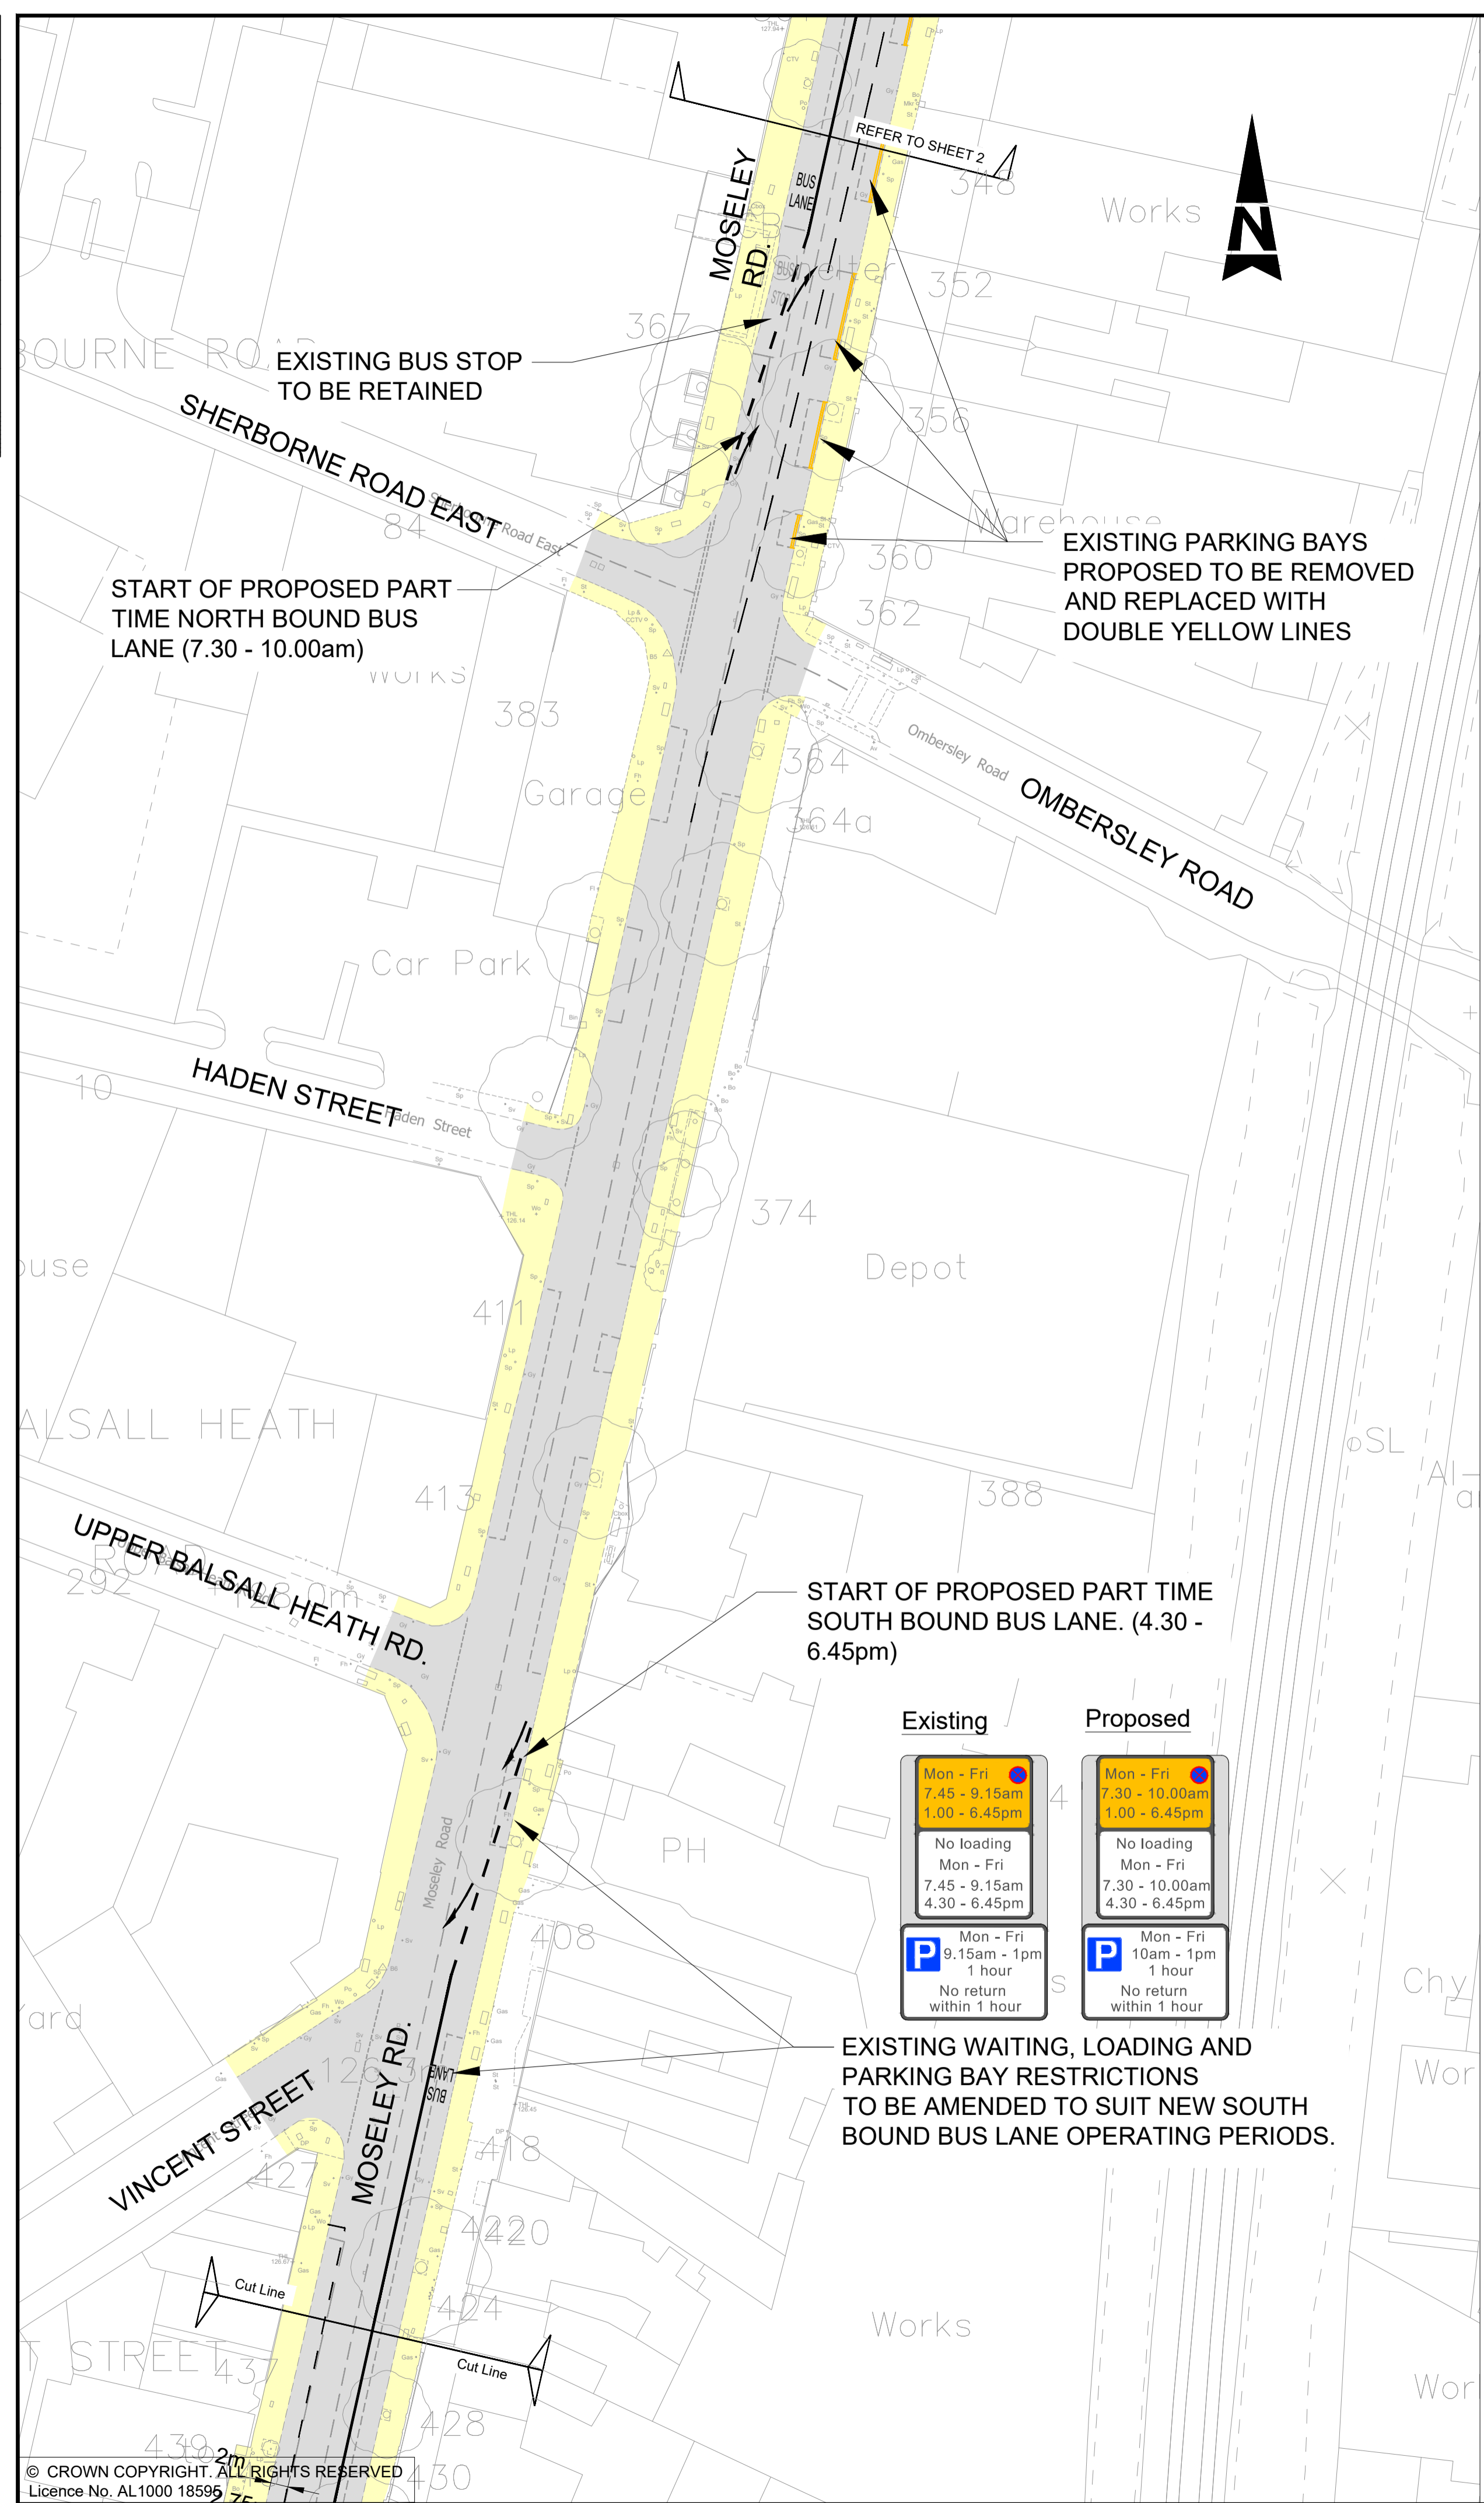

Client: Birmingham City Council
 Transport for West Midlands

Project Title: BIRMINGHAM GROWTH POINT PUBLIC TRANSPORT PACKAGE

Drawing Title: A435 ALCESTER ROAD BUS PRIORITY REVITALISATION PUBLIC CONSULTATION SHEET 3 S2 - MOSELEY ROAD / S3 - BALSALL HEATH