


C:\pwworking\jacobs_uk_highways_ssd\gandhik\d222576\BCC02715-JAC-HGN-ZE-DR-C-1011.dwg 13/10/2021 18:15:19 - ZONE E Sheet 01 - Gandhik

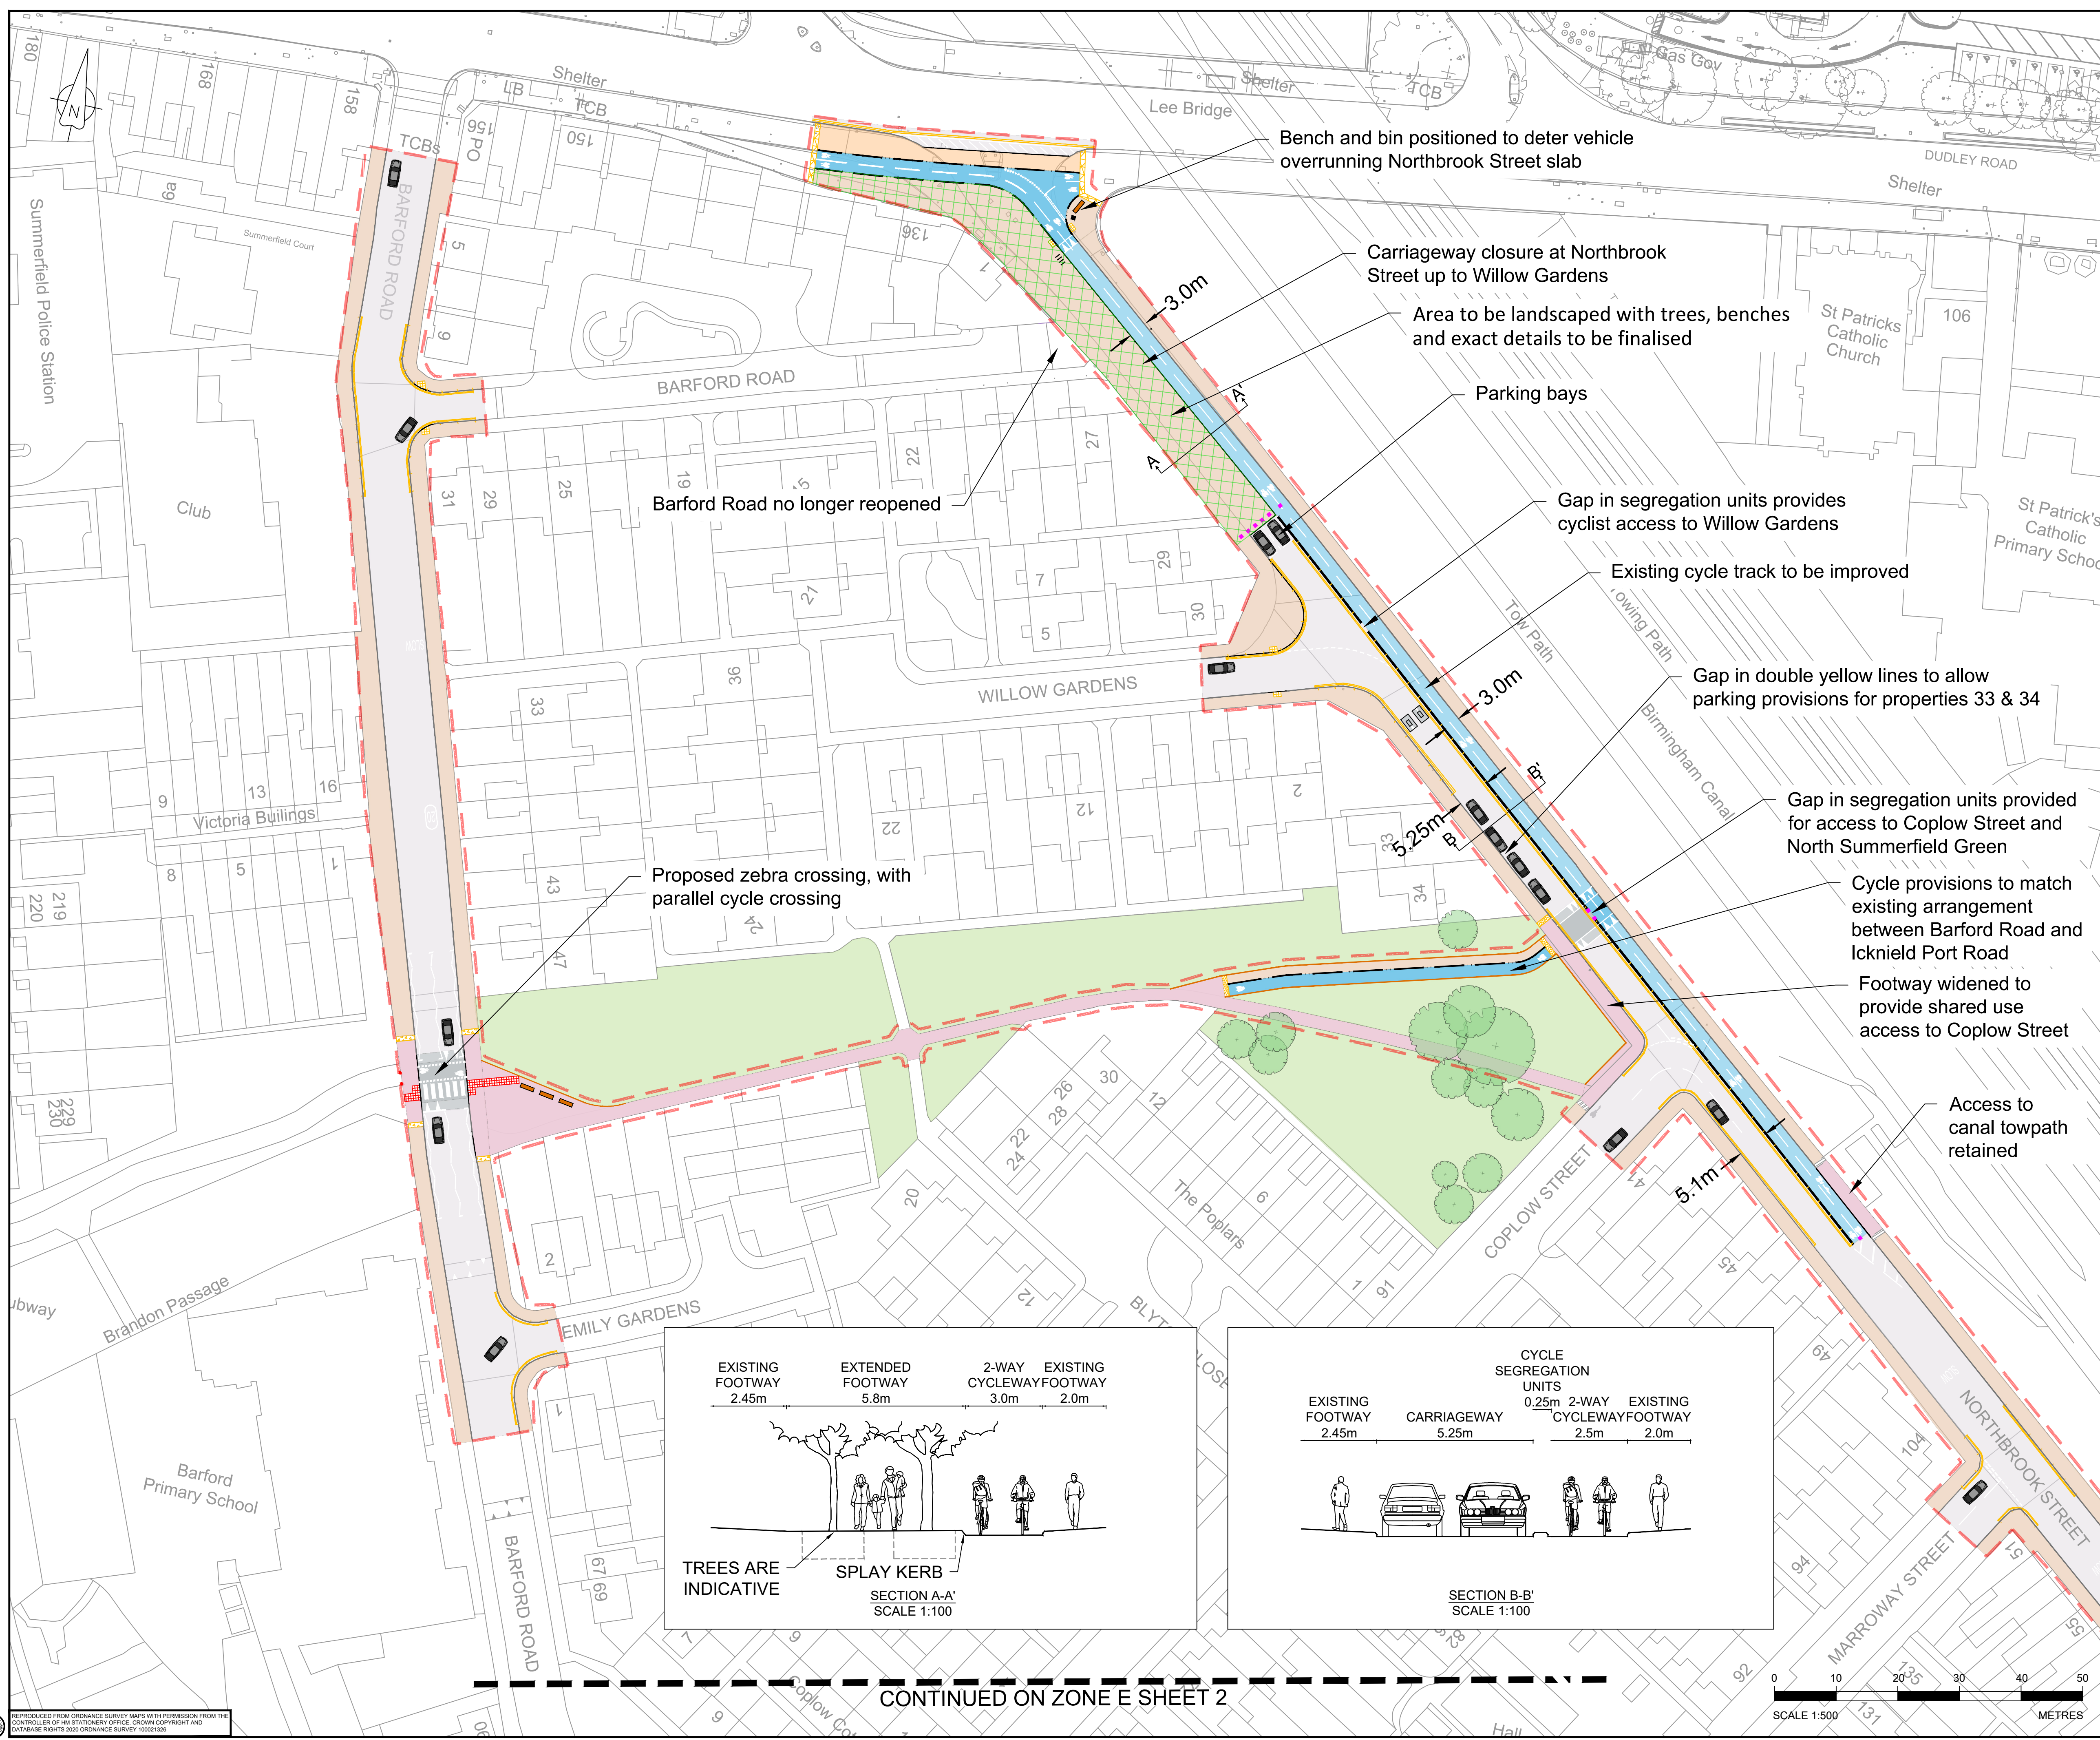

Notes:

1. Do not scale.
2. Pavement colours are shown for illustration purposes only.

Key:

- Boundaries of site
- Proposed kerbline
- Proposed segregation units
- Proposed edging
- Shared cycle/footway
- Segregated cycleway
- Footway
- Area to be landscaped
- Tactile paving construction
 - Red = Controlled
 - Buff = Uncontrolled
- Tactile cycleway paving
- Corduroy hazard paving
- Bollards
- Broxap Derby Standard Litter Bin
- Proposed speed cushion
- 4x Broxap CaMden M Stand
- Bench

LOCATION PLAN

P01	07/10/21	SUITABLE FOR CONSULTATION	KG	MP	MP	CM
P02	12/10/21	SUITABLE FOR CONSULTATION	KG	MP	MP	CM
Rev	Rev. Date	Purpose of revision	Drawn	Checked	Rev'd	Apprv'd

Designer: **Jacobs**
7th Floor, 2 Colmore Square, 38 Colmore Circus
Queensway, Birmingham, B4 6BN
Tel: +44(0)121 237 4000 www.jacobs.com

Client: **McPHILLIPS**
FOR **Birmingham City Council**

Project: **BARFORD ESTATE IMPROVEMENT SCHEME**

Drawing title: **BARFORD ESTATE PROPOSED WORKS SHEET 1 OF 2**

Drawing status: **S3 - SUITABLE FOR REVIEW AND COMMENT**



Scale: 1:500@A1 DO NOT SCALE

Jacobs No. B2376400 Rev P02


Client no. BCC02715

Drawing number: **BCC02715-JAC-HGN-ZE-DR-C-1011**


© Copyright 2021 Jacobs U.K. Limited. The concepts and information contained in this document are the property of Jacobs. Use or copying of this document in whole or in part without the written permission of Jacobs constitutes an infringement of copyright. Limitation: This drawing has been prepared on behalf of, and for the exclusive use of Jacobs' Client, and is subject to, and issued in accordance with, the provisions of the contract between Jacobs and the Client. Jacobs accepts no liability or responsibility whatsoever for, or in respect of, any use of, or reliance upon, this drawing by any third party.

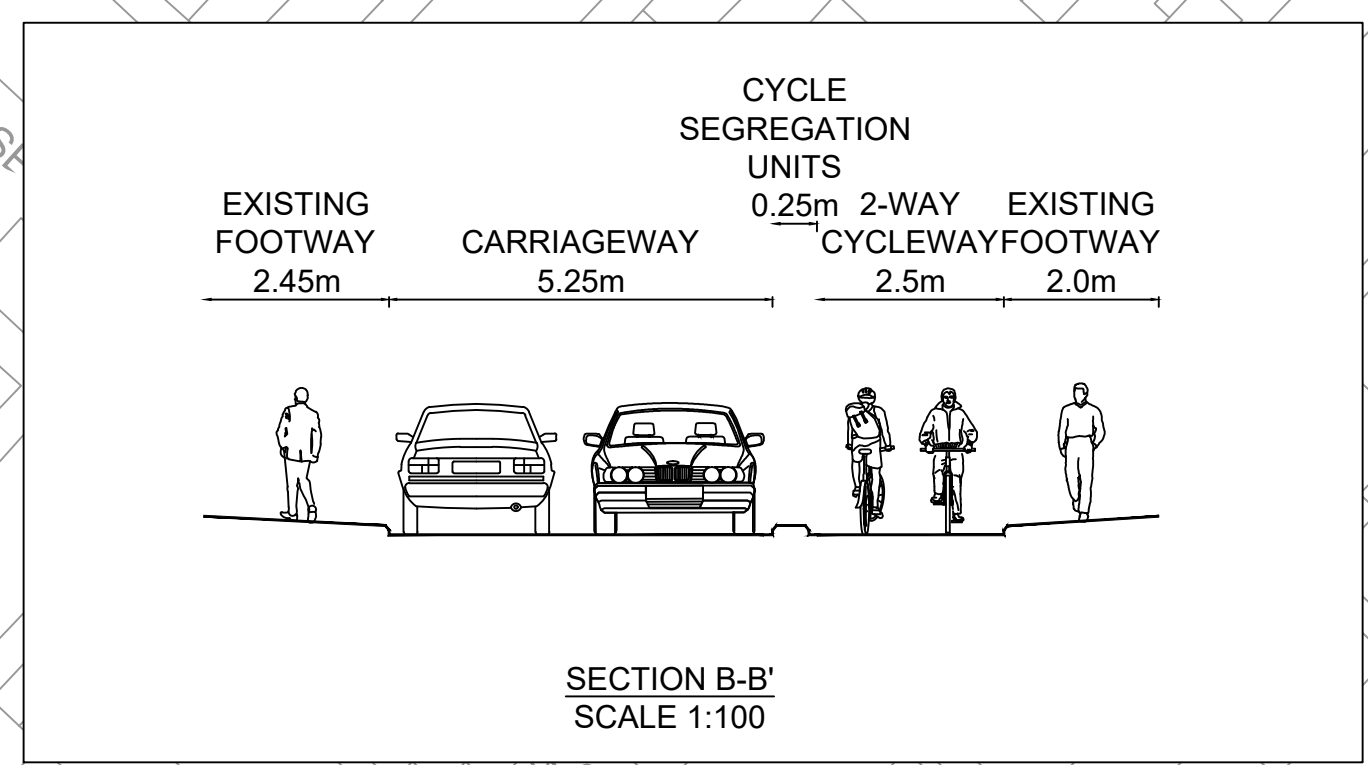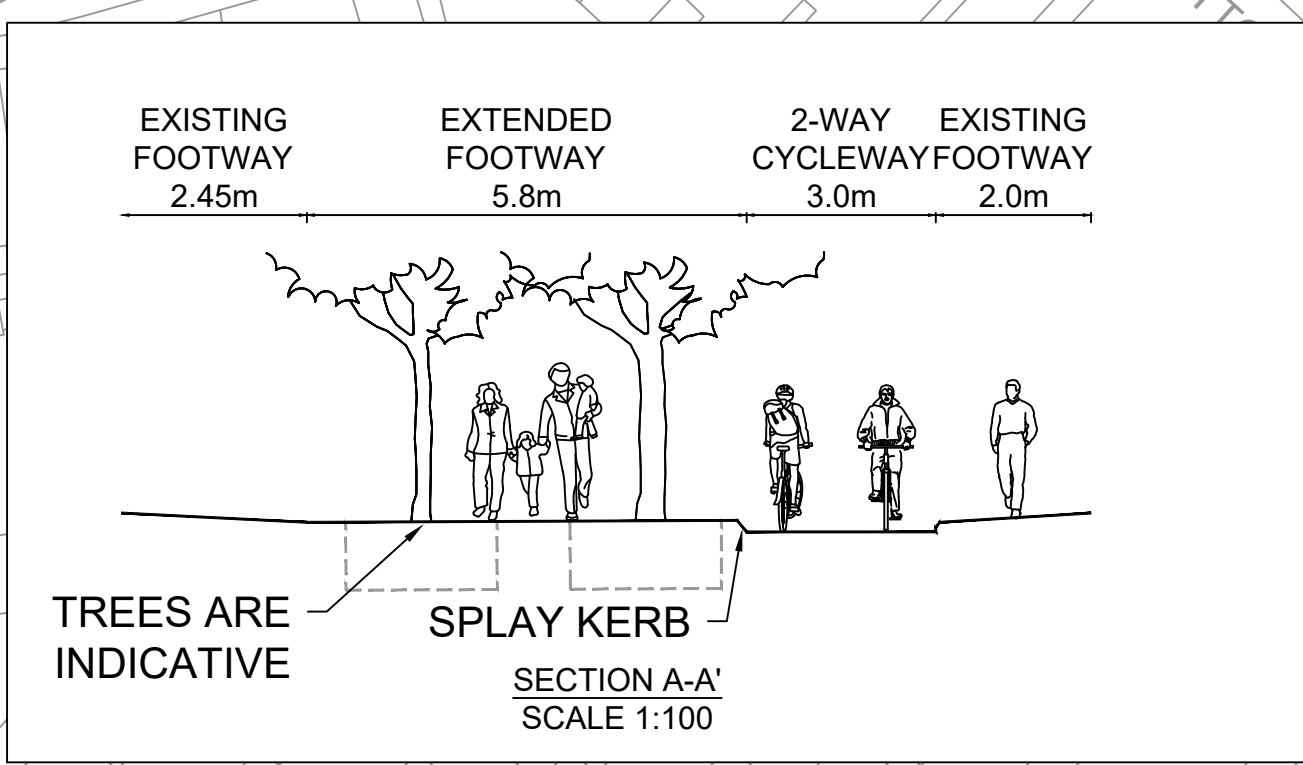

CONTINUED ON ZONE E SHEET 2

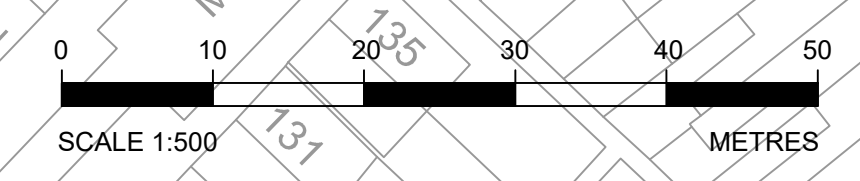


C:\pwworking\jacobs_uk_highways_ssd\gandhik\d222576\BCC02715-JAC-HGN-ZE-DR-C-1012.dwg 13/10/2021 18:15:55 - ZONE E Sheet 02 - Gandhik

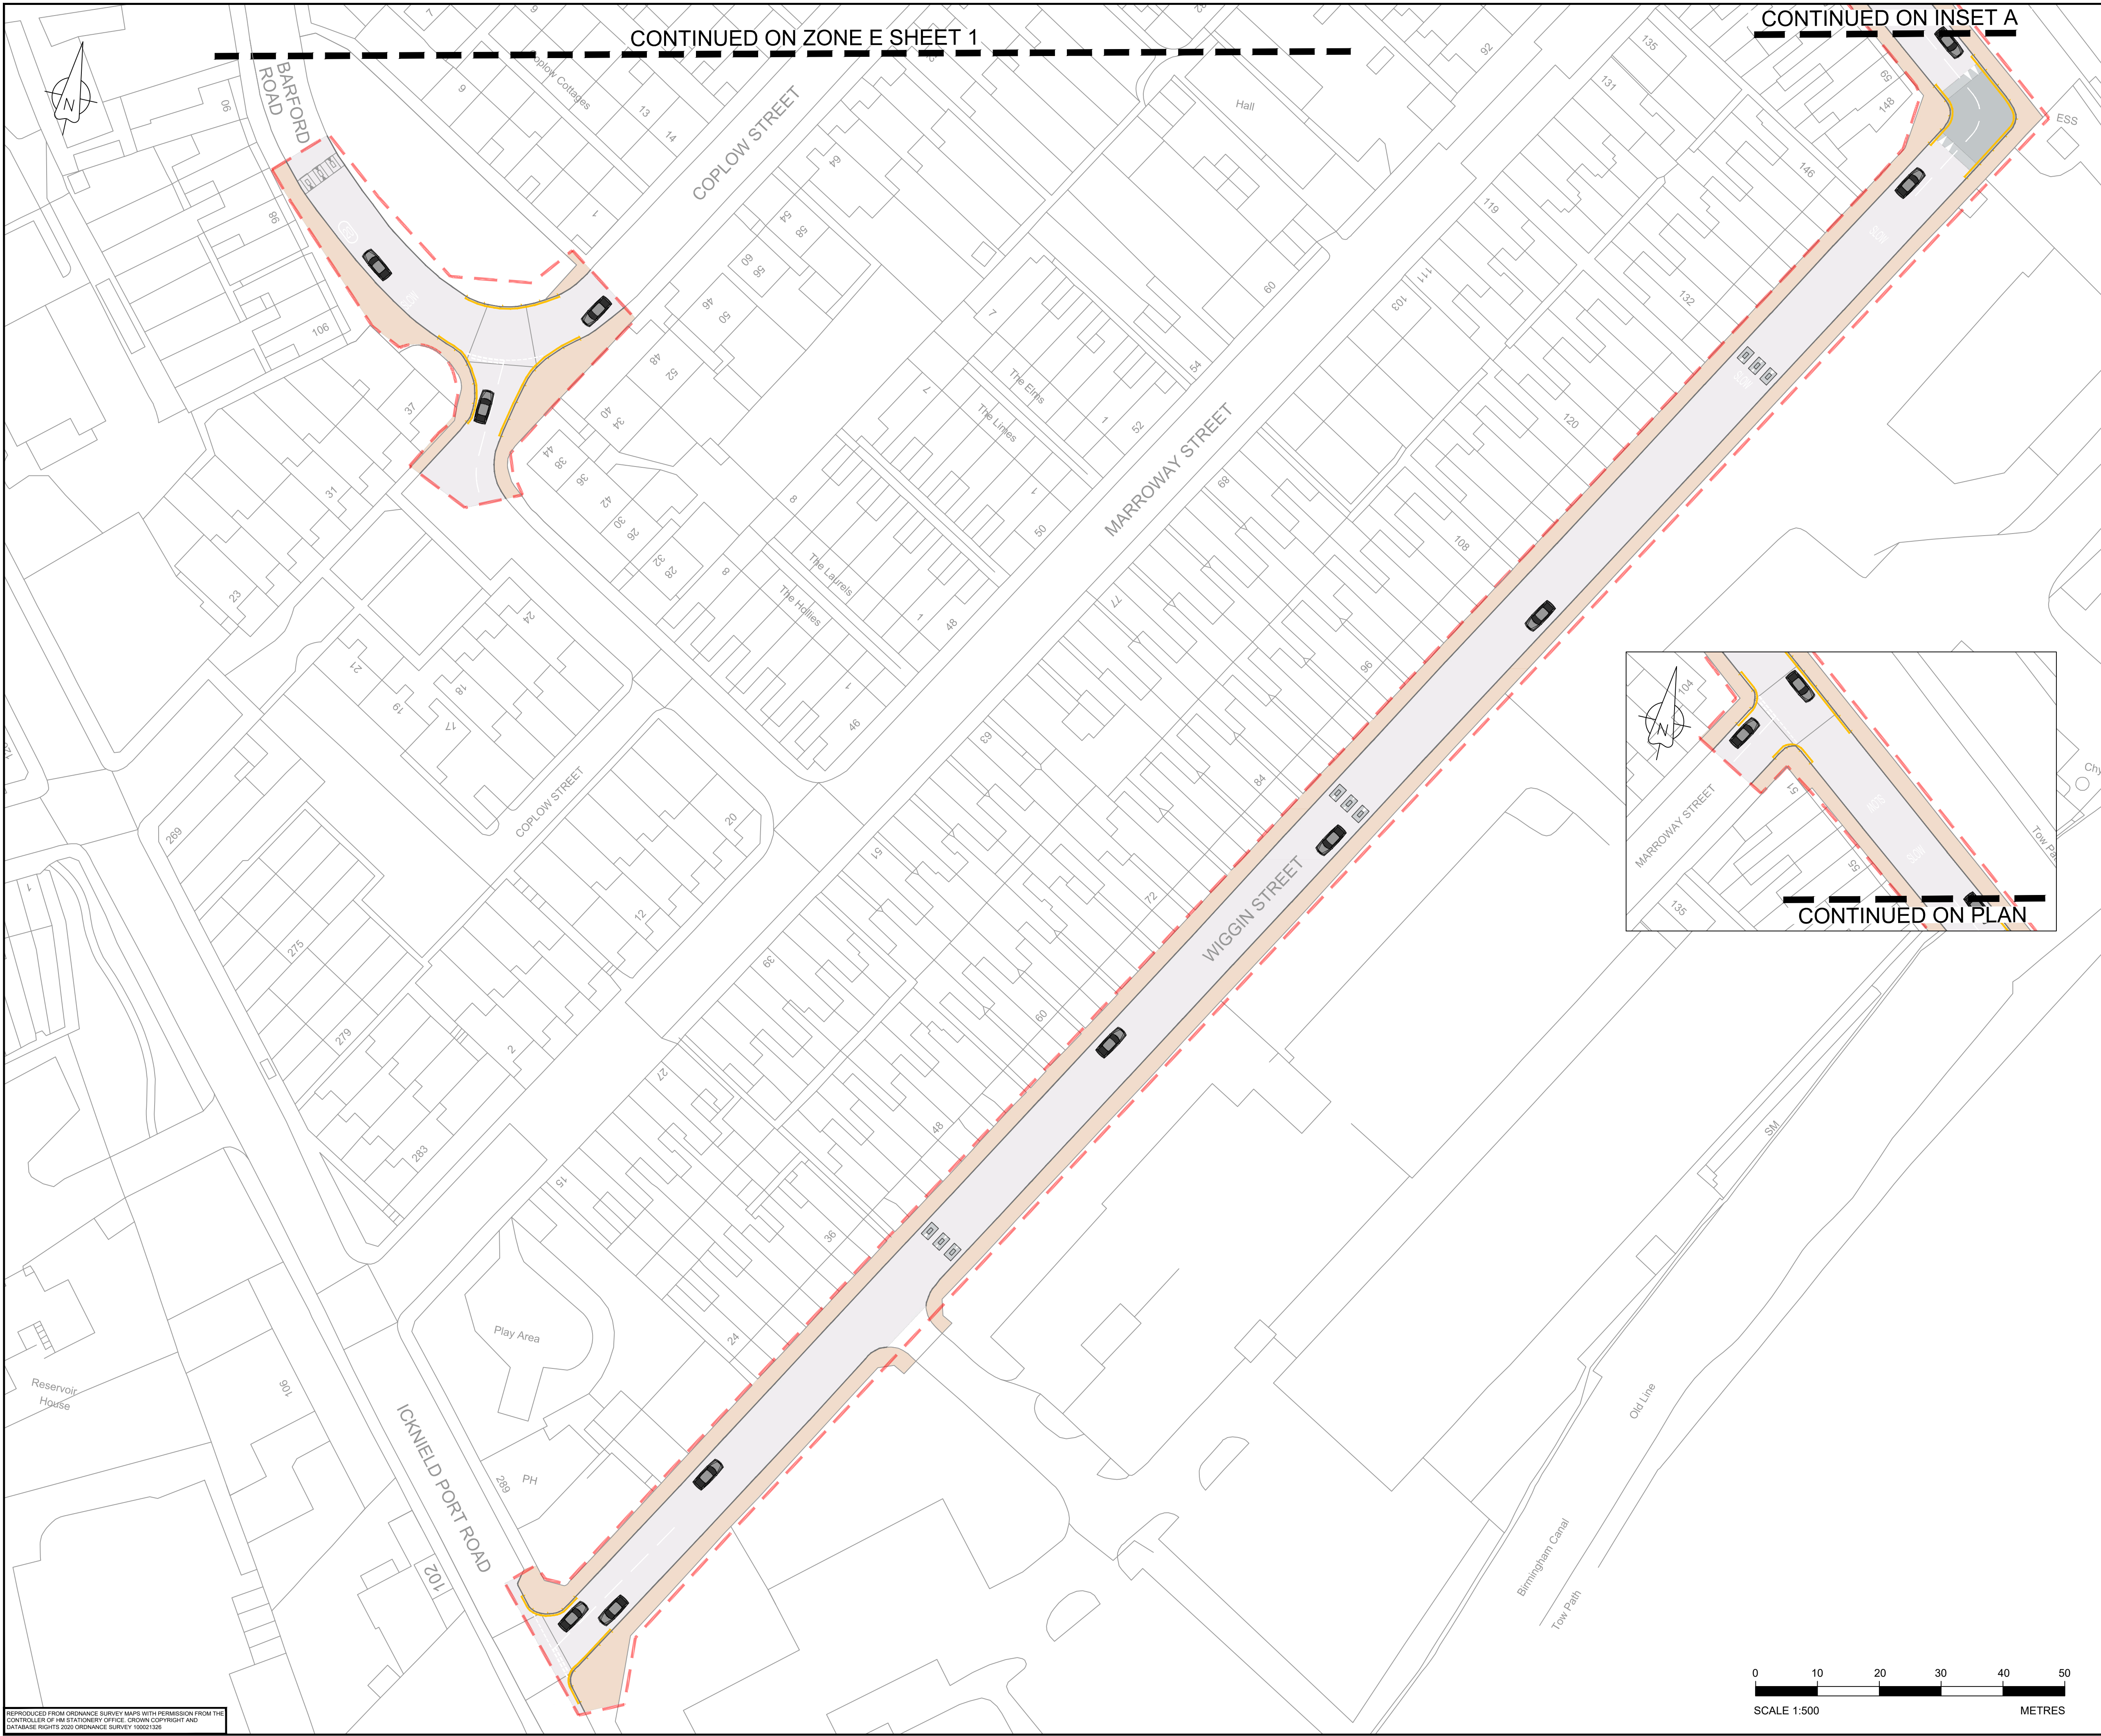

Notes:
1. Do not scale.
2. Pavement colours are shown for illustration purposes only.

- Key:
- Boundaries of site
 - Proposed kerbline
 - Proposed segregation units
 - Proposed edging
 - Shared cycle/footway
 - Segregated cycleway
 - Footway
 - Area to be landscaped
 - Tactile paving construction
 - Red = Controlled
 - Buff = Uncontrolled
 - Tactile cycleway paving
 - Corduroy hazard paving
 - Bollards
 - Broxap Derby Standard Litter Bin
 - Proposed speed cushion
 - 4x Broxap CaMden M Stand
 - Bench

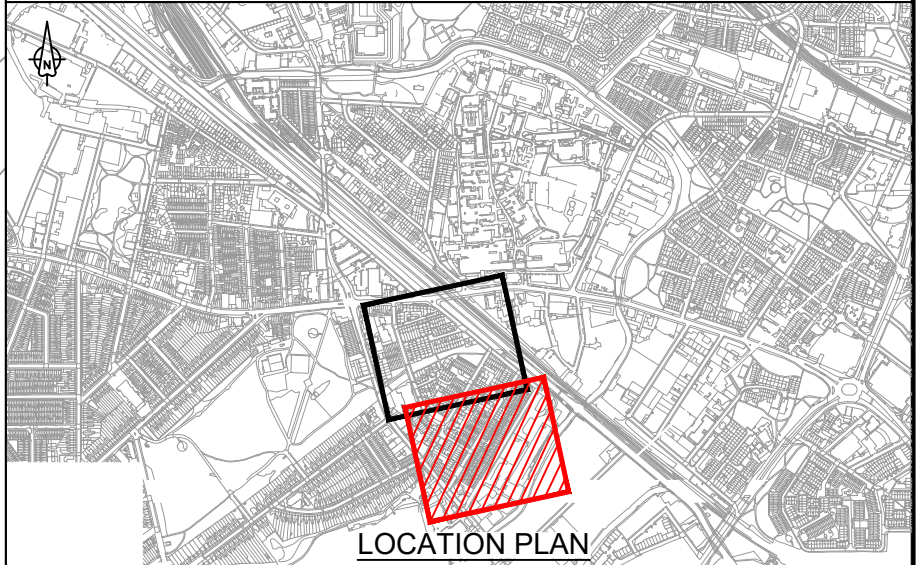

Rev	Rev. Date	Purpose of revision	Drawn	Checked	Rev'd	Apprv'd
P01	07/10/21	SUITABLE FOR CONSULTATION	KG	MP	MP	CM
P02	12/10/21	SUITABLE FOR CONSULTATION	KG	MP	MP	CM

Designer:
Jacobs
7th Floor, 2 Colmore Square, 38 Colmore Circus
Queensway, Birmingham, B4 6BN
Tel: +44(0)121 237 4000 www.jacobs.com

Client:
McPHILLIPS
FOR
Birmingham City Council

Project:
BARFORD ESTATE IMPROVEMENT SCHEME

Drawing title:
**BARFORD ESTATE
PROPOSED WORKS
SHEET 2 OF 2**

Drawing status:
S3 - SUITABLE FOR REVIEW AND COMMENT

Scale	1:500@A1	DO NOT SCALE
Jacobs No.	B2376400	Rev
Client no.	BCC02715	P02

Drawing number:
BCC02715-JAC-HGN-ZE-DR-C-1012

© Copyright 2021 Jacobs U.K. Limited. The concepts and information contained in this document are the property of Jacobs. Use or copying of this document in whole or in part without the written permission of Jacobs constitutes an infringement of copyright. Limitation: This drawing has been prepared on behalf of, and for the exclusive use of, Jacobs' Client, and is subject to, and issued in accordance with, the provisions of the contract between Jacobs and the Client. Jacobs accepts no liability or responsibility whatsoever for, or in respect of, any use of, or reliance upon, this drawing by any third party.

