


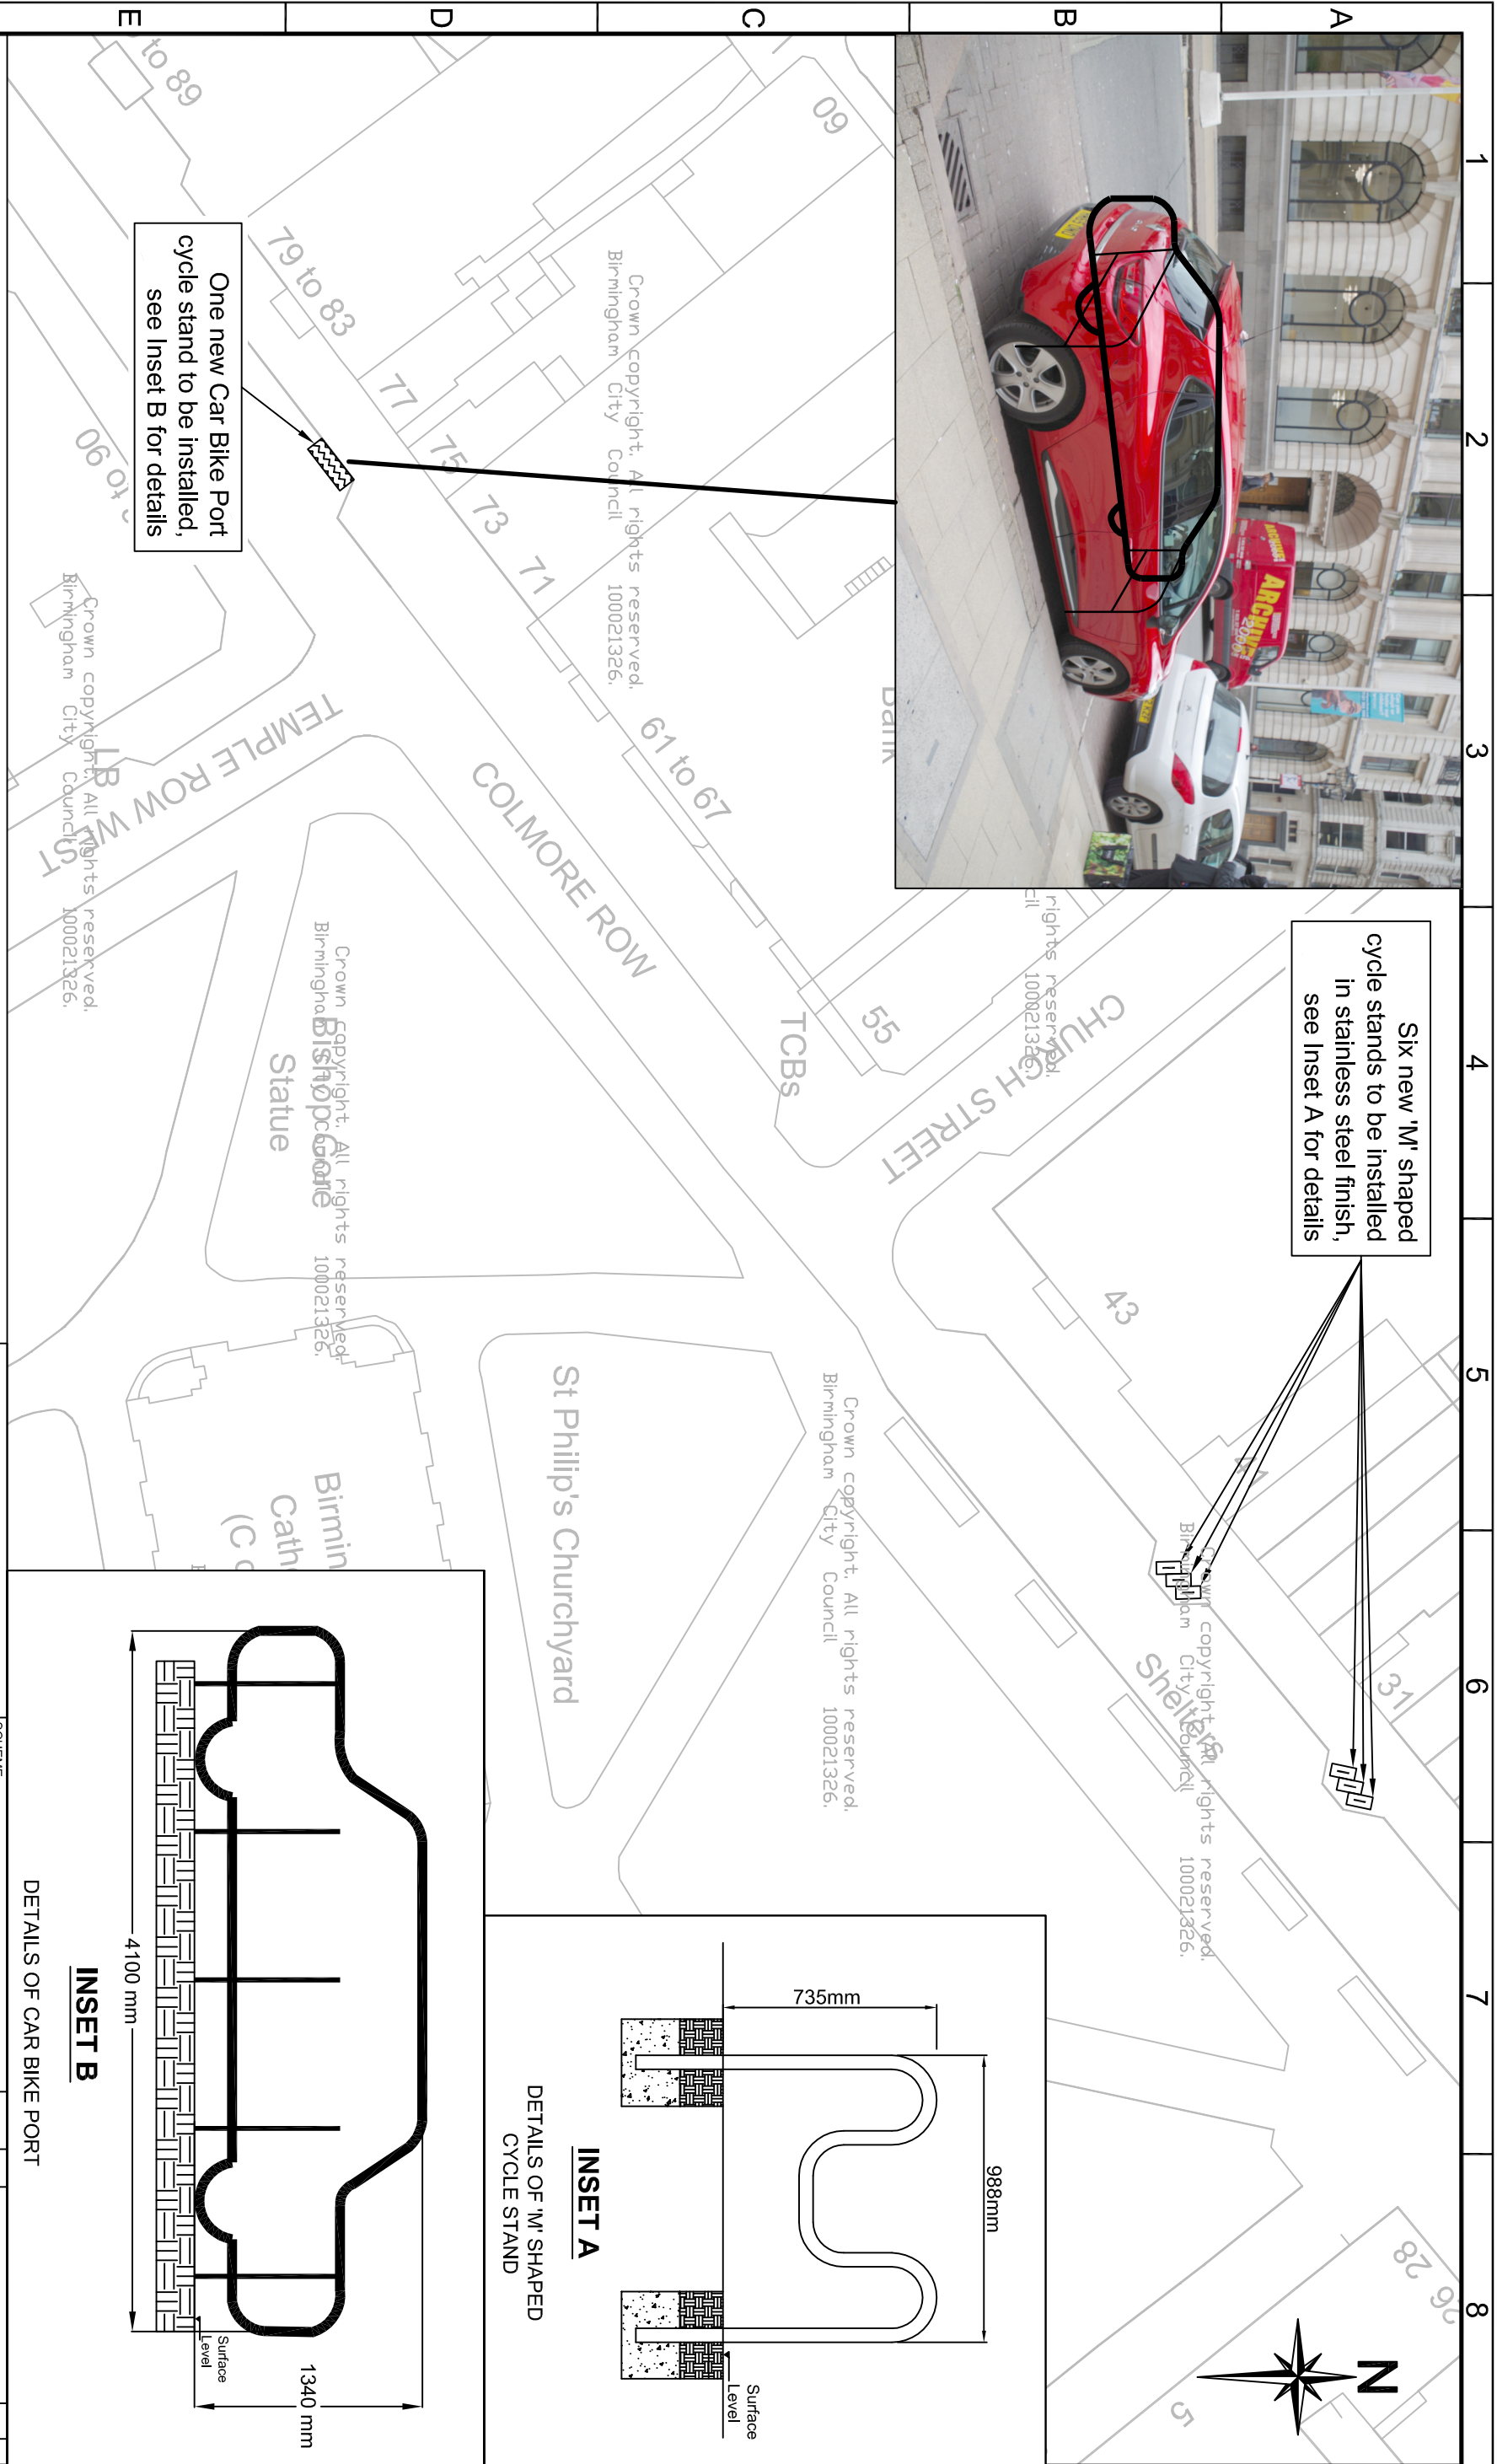

Six new 'M' shaped cycle stands to be installed in stainless steel finish, see Inset A for details

One new Car Bike Port cycle stand to be installed, see Inset B for details





Key:-

- Proposed 'M' cycle stand
- Proposed Car Bike Port cycle stand

Crown copyright. All rights reserved.
Birmingham City Council 100021326.

Notes:-

1. Please note that the location and dimensions of proposed stands shown are indicative only and may be subject to changes following the consultation.

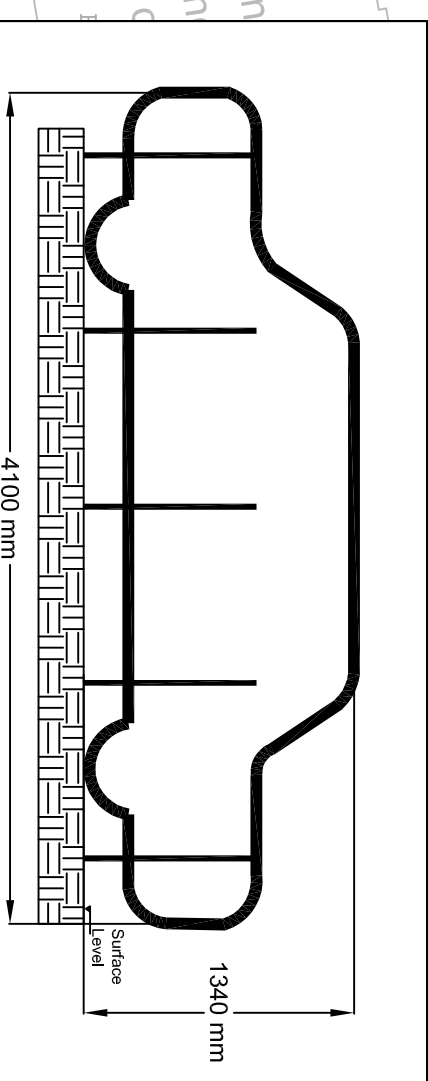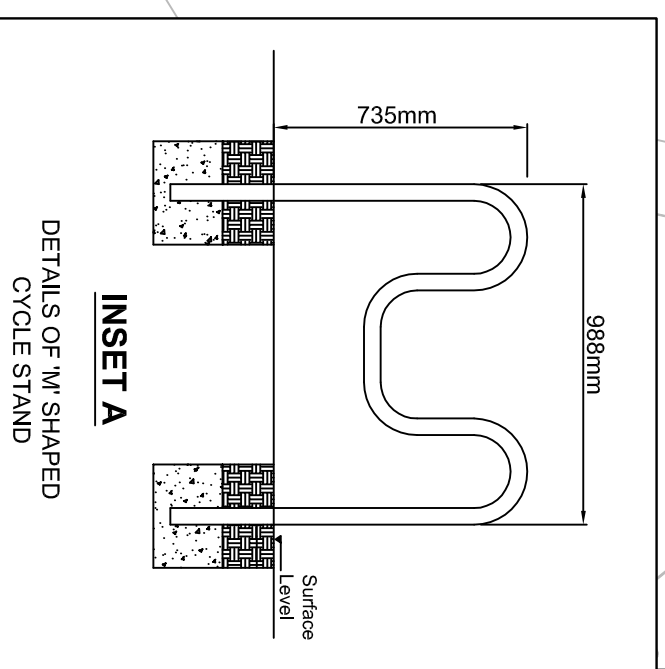

ANNE SHAW
ASSISTANT DIRECTOR
TRANSPORTATION AND CONNECTIVITY
1 LANCASTER CIRCUS
BIRMINGHAM B4 7DQ



SCHEME

BCR CYCLE PARKING

DRAWING
Crown copyright. All rights reserved.
CITY CENTRE PARKING
COLMORE ROW

DATE	REV.	DESIGNER	PM	DRN/PM
NH 16/09/16	NR	NR	NR	REVISION
DRAWING STATUS				SCALE
GENERAL				1:500

This map is based upon Ordnance Survey material with the permission of Ordnance Survey on behalf of the Controller of Her Majesty's Stationery Office Crown copyright. Unauthorised reproduction infringes Crown copyright and may lead to prosecution or civil proceedings. B.C.C. Licence No 100021326 Date 2016

DWG. No
CA-02526_S3_06_103