


J:\B2309014 - BCC Clean Air Zone Services\B2309014 CAZ Early Measures Bus Schemes\06 Drawings\05 Coventry Road\0000 Consultation\B2309014-JAC-CON-05-MT-DR-CH-1004.dwg - 27/03/2019 10:19:44 - Sheet01 - mitud

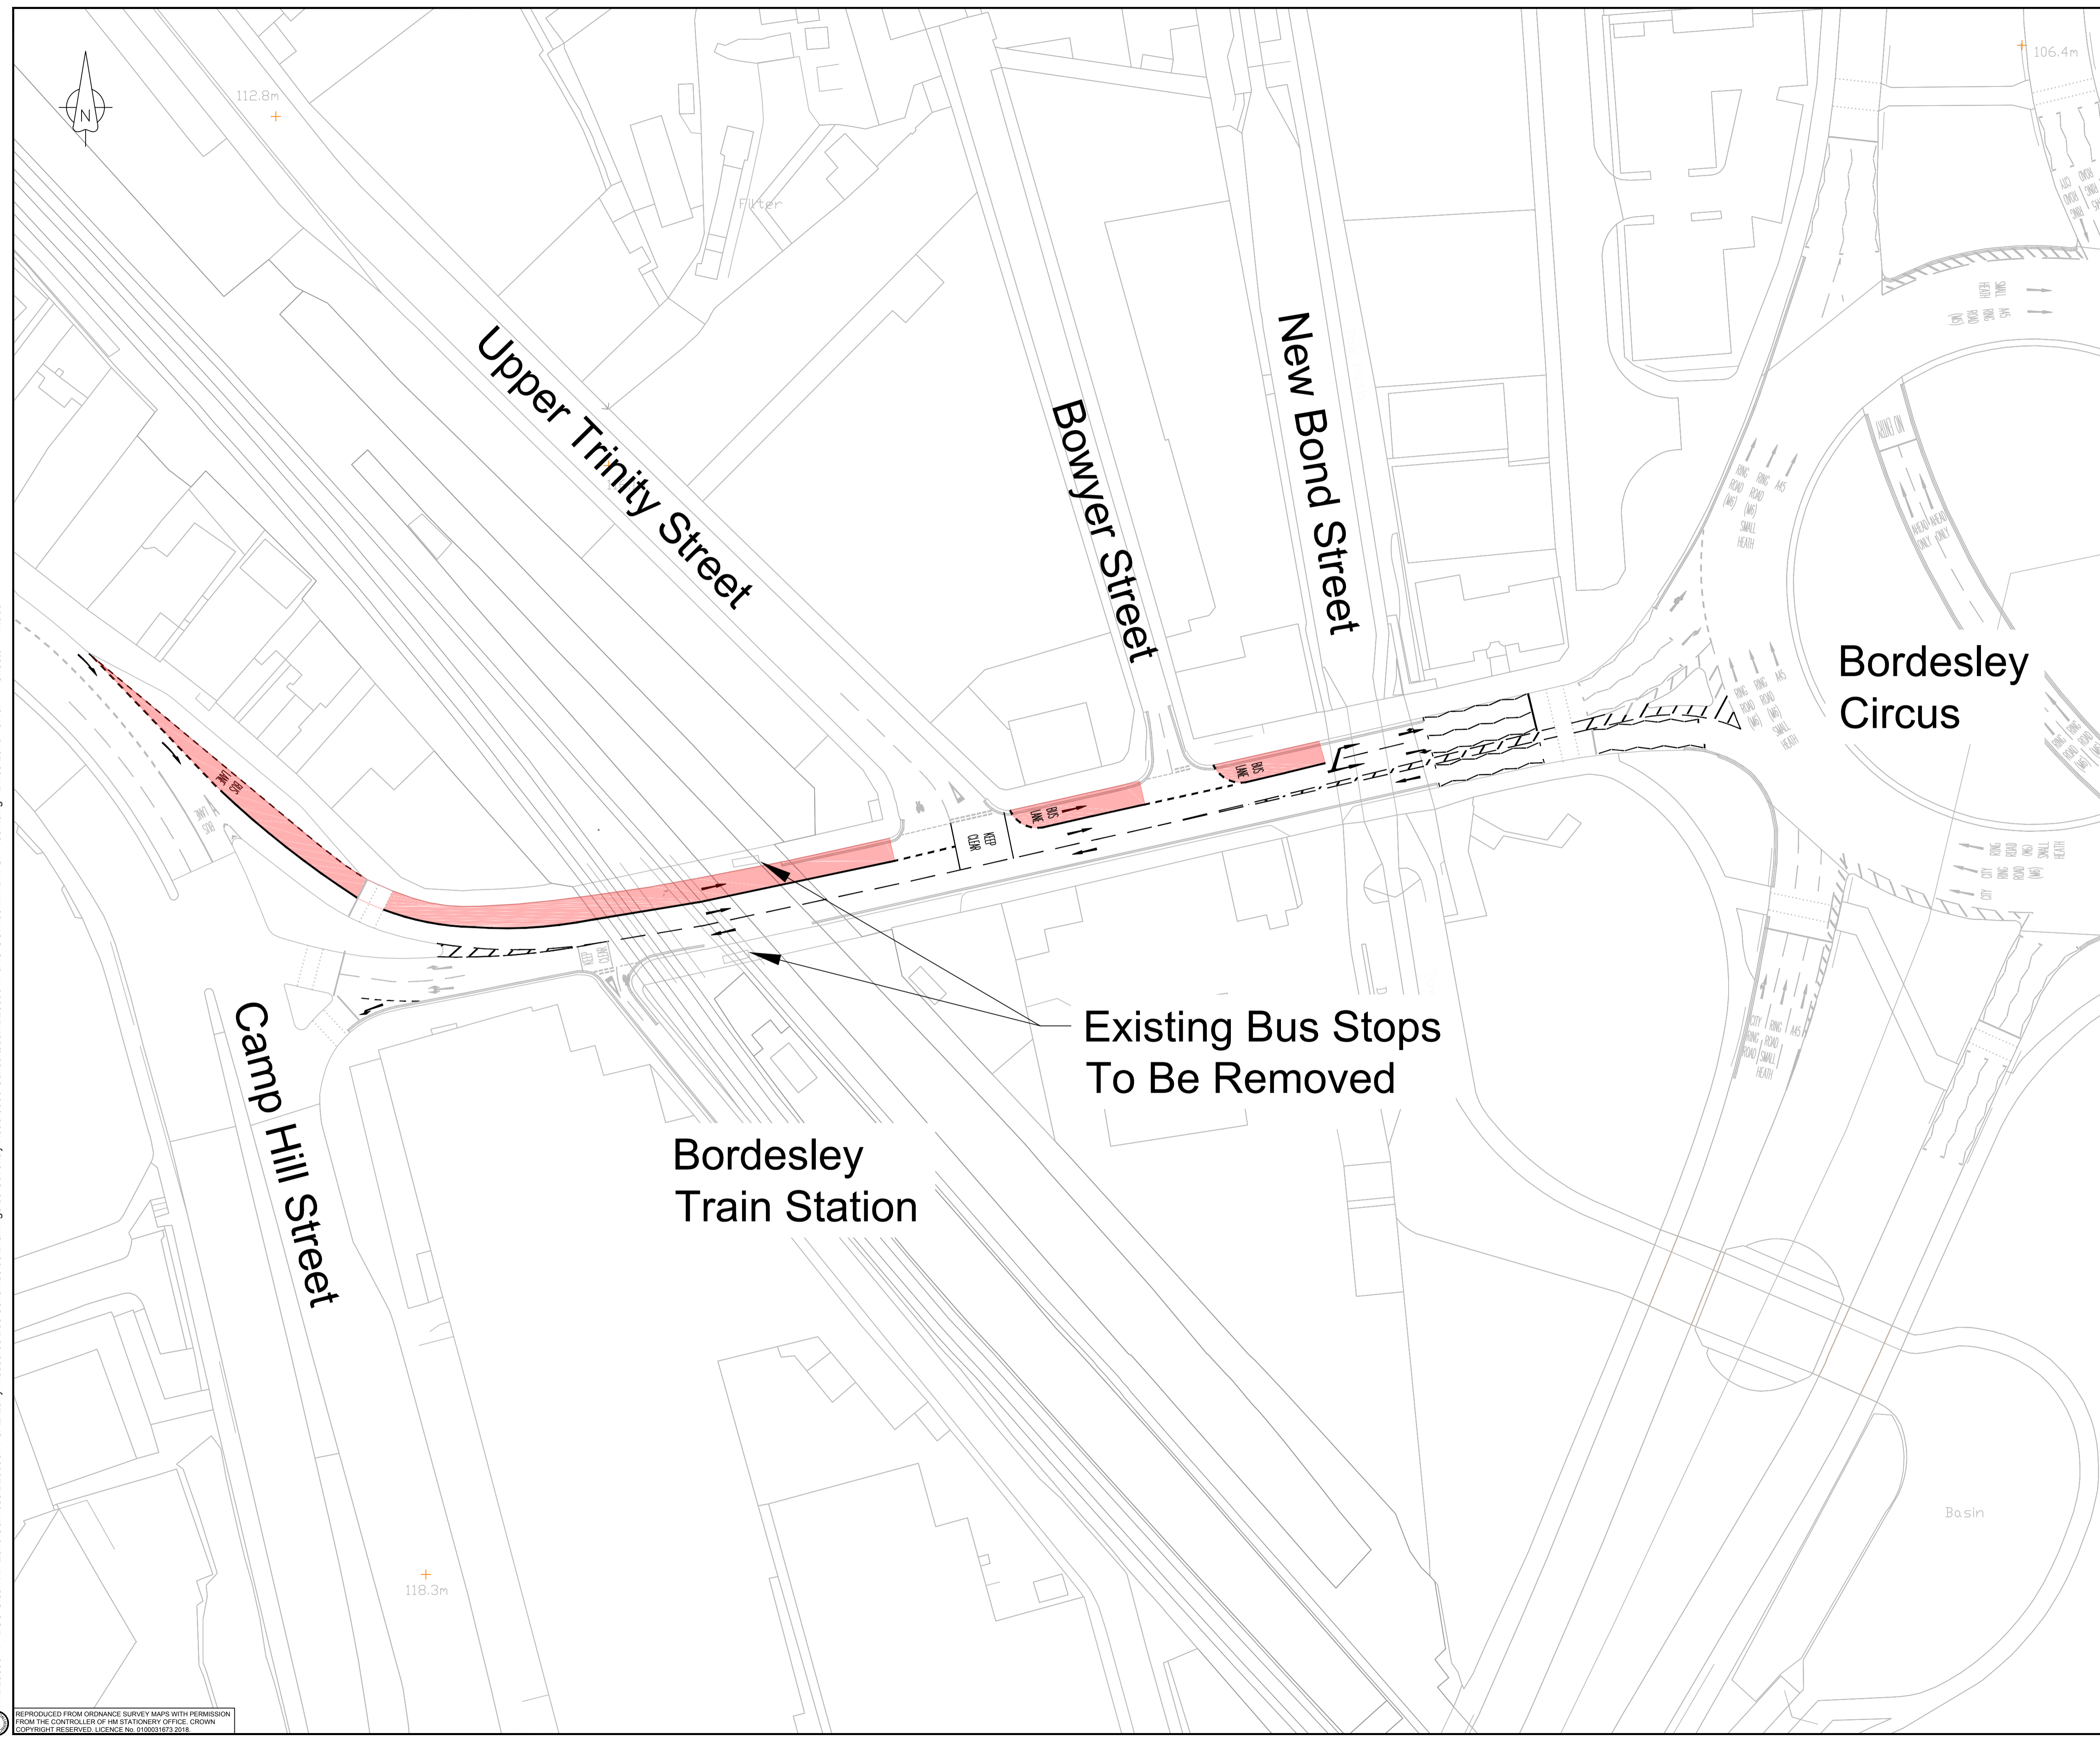

- Notes:
- 1) Drawing to be printed in colour.
 - 2) Do not scale from this drawing.
 - 3) This drawing to be read in conjunction with all other relevant drawings.
 - 4) This drawing was produced for consultation purposes only.

Key:

Proposed bus lane (colour shown for presentation only)

Rev	Rev. Date	Purpose of revision	Drawn	Checked	Rev'd	Apprv'd
P00	26/03/19	FOR INFORMATION	MP	DM	MP	JMcC

JACOBS
 7th Floor, 2 Colmore Square, 38 Colmore Circus
 Queensway, Birmingham, B4 6BN
 Tel: +44(0)121 237 4000 www.jacobs.com

Client

Birmingham City Council

Project

CLEAN AIR ZONE (EARLY MEASURES-BUS PRIORITY SCHEMES)

Drawing title

COVENTRY ROAD PUBLIC CONSULTATION OPTION D

Drawing status

FIT FOR INFORMATION

Scale	1:500 @ A1	DO NOT SCALE
Jacobs No.	B2309014	
Client no.	1807_06	
Drawing number	B2309014-JAC-CON-05_MT-DR-CH-1004	Rev P00

REPRODUCED FROM ORDNANCE SURVEY MAPS WITH PERMISSION FROM THE CONTROLLER OF HM STATIONERY OFFICE. CROWN COPYRIGHT RESERVED. LICENCE NO. 01000316/3 2016

© Copyright 2019 Jacobs U.K. Limited. The concepts and information contained in this document are the property of Jacobs. Use or copying of this document in whole or in part without the written permission of Jacobs constitutes an infringement of copyright. Limitation: This drawing has been prepared on behalf of, and for the exclusive use of, Jacobs Client, and is subject to, and issued in accordance with, the provisions of the contract between Jacobs and the Client. Jacobs accepts no liability or responsibility whatsoever for, or in respect of, any use of, or reliance upon, this drawing by any third party.