


J:\B2309014 - BCC Clean Air Zone Services\B2309014 CAZ Early Measures Bus Schemes\06 Drawings\09 Upper Dean Street\000 Consultation\B2309014-JAC-CON-09_01-DR-CH-1002 P01.dwg - 19/02/2019 16:06:25 - Layout1 - pegrn

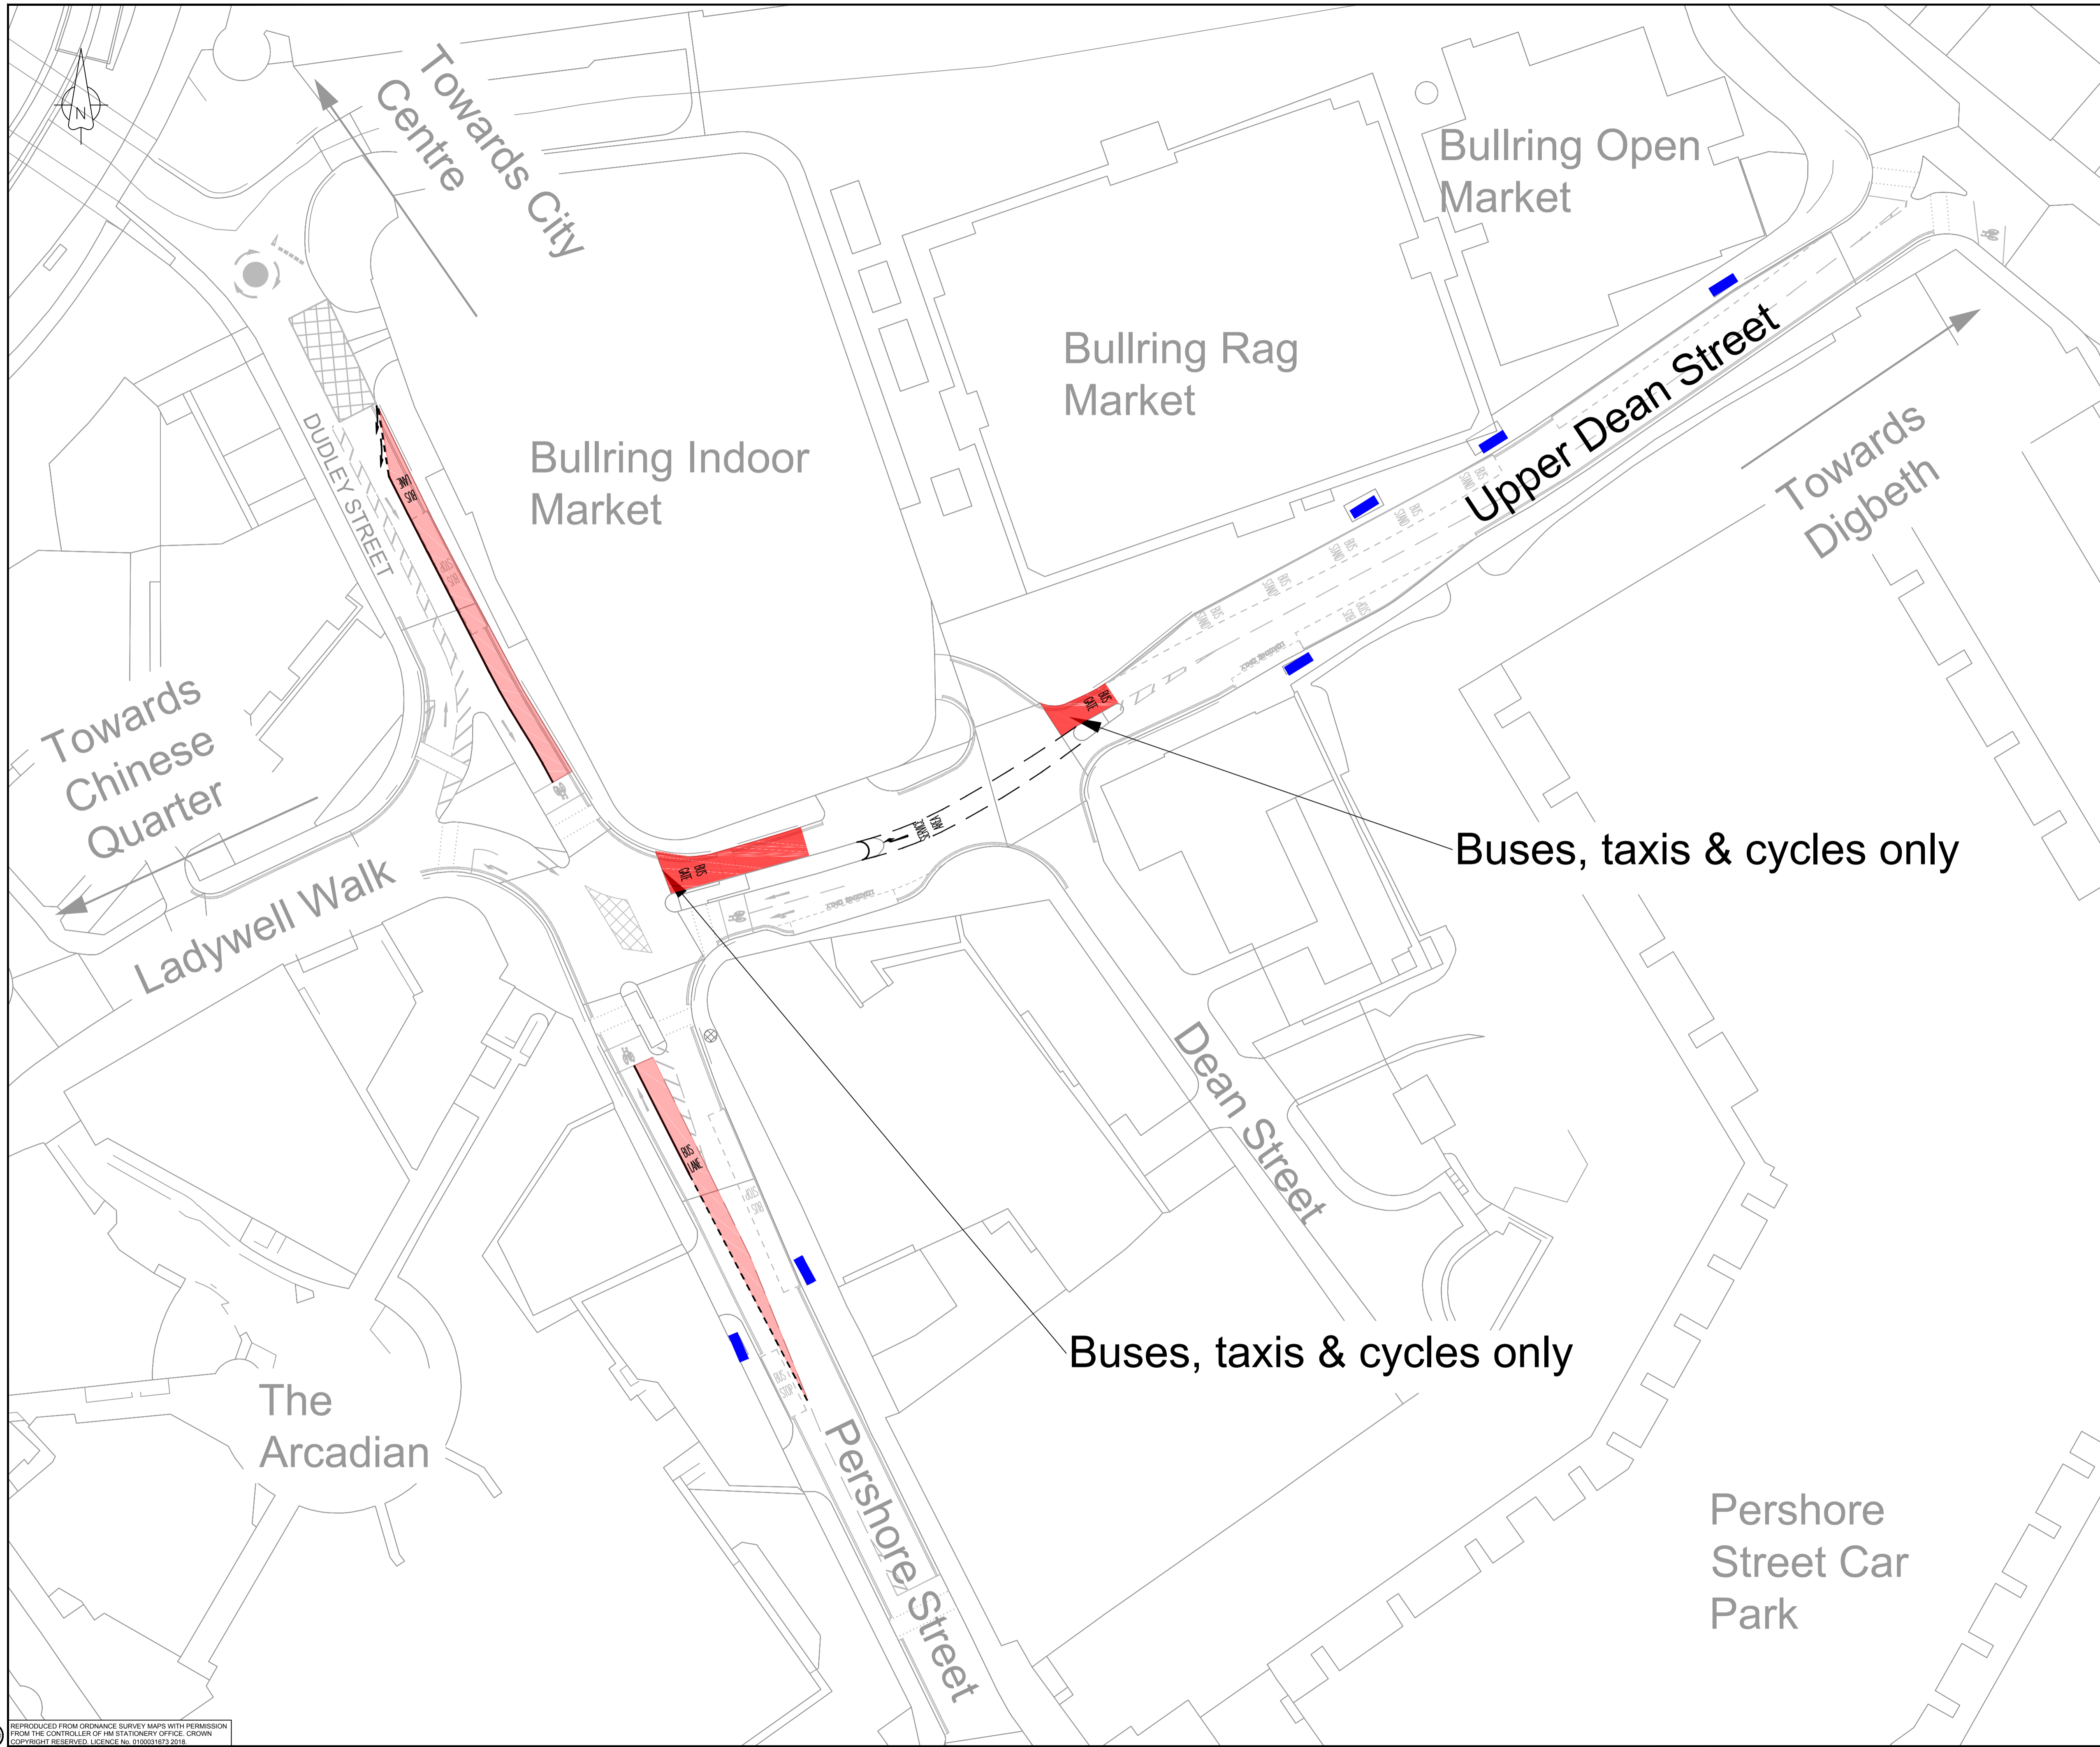

Notes:

- 1) Drawing to be printed in colour.
- 2) Do not scale from this drawing.
- 3) This drawing was produced for consultation purposes only.

Key:

- Proposed bus lane (colour shown for presentation only)
- Proposed Bus Gate (colour shown for presentation only)
- Existing bus stop to be retained

Rev	Rev. Date	Purpose of revision	Drawn	Checked	Rev'd	Apprv'd
P00	08/02/19	FOR INFORMATION	MP	DM	MP	JMcC

JACOBS
 7th Floor, 2 Colmore Square, 38 Colmore Circus
 Queensway, Birmingham, B4 6BN
 Tel: +44(0)121 237 4000 www.jacobs.com

Client

Birmingham City Council

Project

**CLEAN AIR ZONE
 (EARLY MEASURES-BUS PRIORITY SCHEMES)**

Drawing title

**UPPER DEAN STREET
 PUBLIC CONSULTATION**

Drawing status

FIT FOR INFORMATION

Scale	1:500 @ A1	DO NOT SCALE
Jacobs No.	B2309014	
Client no.	1807-06	

Drawing number	Rev
B2309014-JAC-CON-09_01-DR-CH-1002	P00

© Copyright 2019 Jacobs U.K. Limited. The concepts and information contained in this document are the property of Jacobs. Use or copying of this document in whole or in part without the written permission of Jacobs constitutes an infringement of copyright. Limitation. This drawing has been prepared on behalf of and for the exclusive use of Jacobs Client, and is subject to, and issued in accordance with, the provisions of the contract between Jacobs and the Client. Jacobs accepts no liability or responsibility whatsoever for, or in respect of, any use of, or reliance upon, this drawing by any third party.