


B2309014 - BCC Clean Air Zone Services Bus Schemes 06 Drawings 09 Upper Dean Street 0000 Consultation B2309014-JAC-CON-09_01-DR-CH-1002 P01.dwg - 19/02/2019 16:06:25 - Layout - p01m

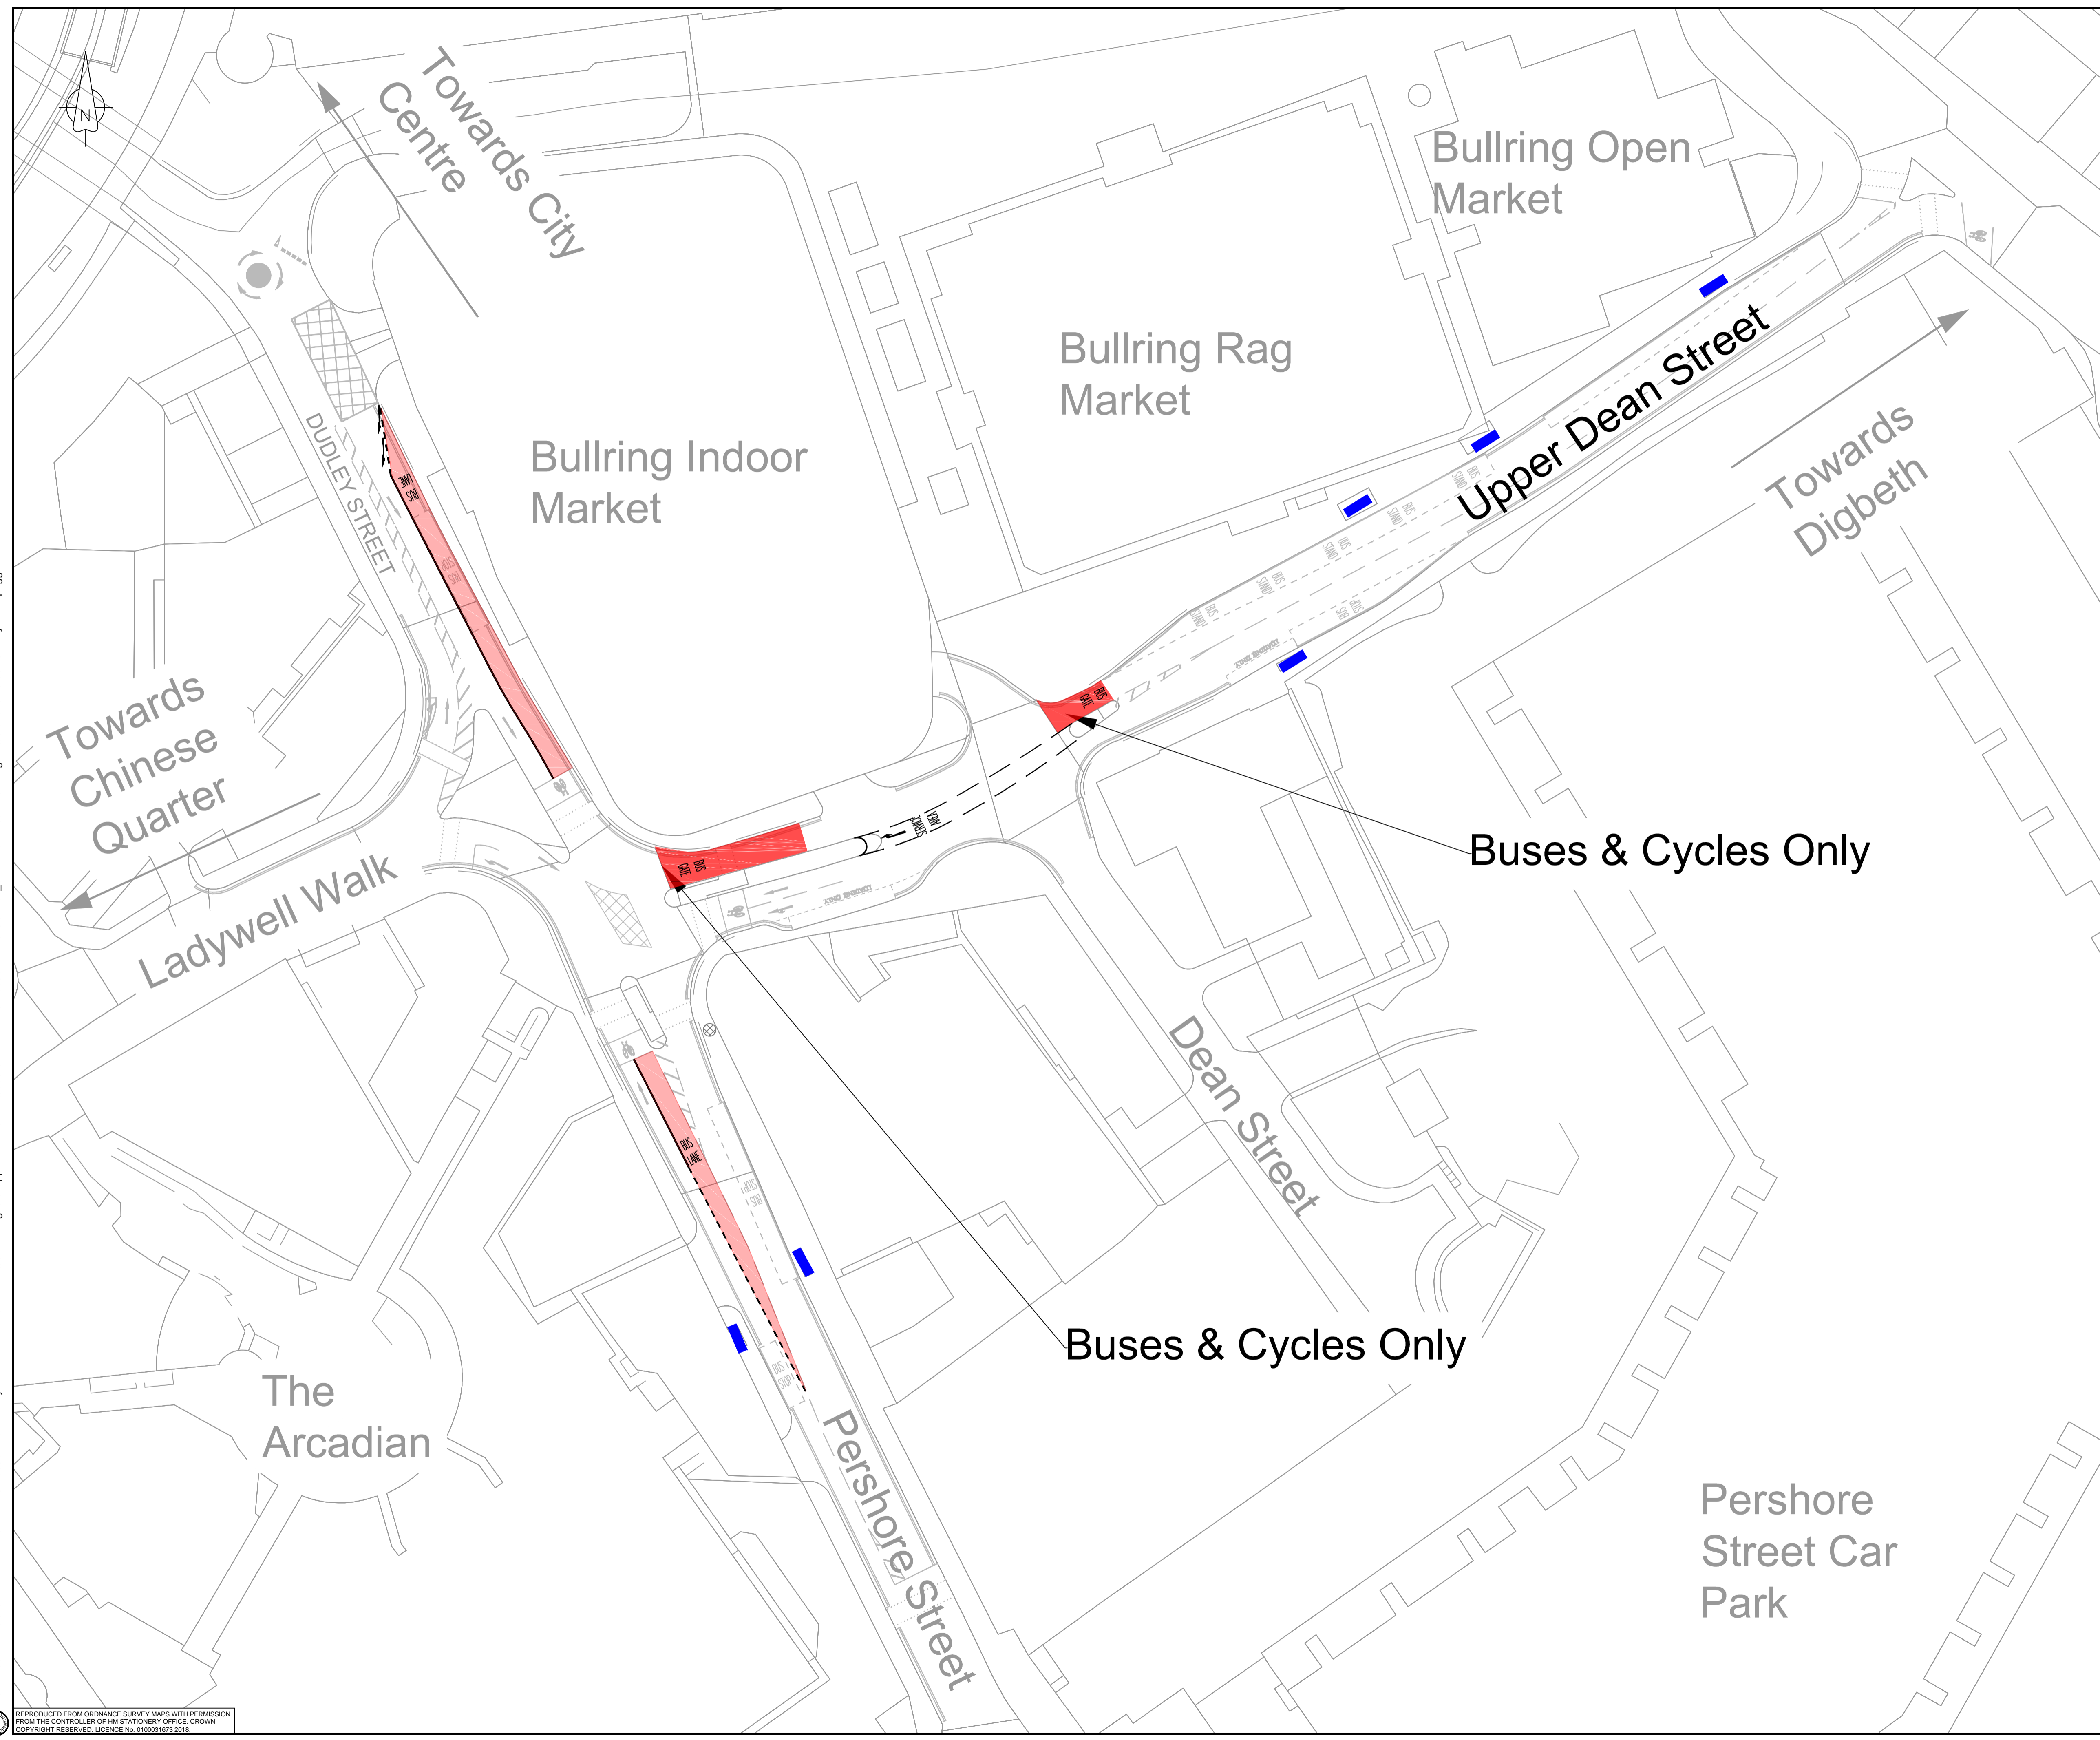

- Notes:
- 1) Drawing to be printed in colour.
 - 2) Do not scale from this drawing.
 - 3) This drawing was produced for consultation purposes only.

- Key:
- Proposed bus lane (colour shown for presentation only)
 - Proposed Bus Gate (colour shown for presentation only)
 - Existing bus stop to be retained

P00	08/02/19	FOR INFORMATION	MP	DM	MP	JMcC
Rev	Rev. Date	Purpose of revision	Drawn	Checked	Rev'd	Apprv'd

JACOBS
 7th Floor, 2 Colmore Square, 38 Colmore Circus
 Queensway, Birmingham, B4 6BN
 Tel: +44(0)121 237 4000 www.jacobs.com

Client
 Birmingham City Council

Project
 CLEAN AIR ZONE
 (EARLY MEASURES-BUS PRIORITY SCHEMES)

Drawing title
 UPPER DEAN STREET
 PUBLIC CONSULTATION

Drawing status
 FIT FOR INFORMATION

Scale
 1:500 @ A1 DO NOT SCALE

Jacobs No. B2309014
 Client no. 1807-06
 Drawing number B2309014-JAC-CON-09_01-DR-CH-1002 Rev P00

REPRODUCED FROM ORDNANCE SURVEY MAPS WITH PERMISSION FROM THE CONTROLLER OF HM STATIONERY OFFICE. CROWN COPYRIGHT RESERVED. LICENCE NO. 010001673 2018

© Copyright 2019 Jacobs U.K. Limited. The concepts and information contained in this document are the property of Jacobs. Use or copying of this document in whole or in part without the written permission of Jacobs constitutes an infringement of copyright. Limitation. This drawing has been prepared on behalf of, and for the exclusive use of, the Client, and is subject to, and issued in accordance with, the provisions of the contract between Jacobs and the Client. Jacobs accepts no liability or responsibility whatsoever for, or in respect of, any use of, or reliance upon, this drawing by any third party.