


B2309014 - BCC Clean Air Zone Services\B2309014 CAZ Early Measures Bus Schemes\06 Drawings\04 Hockley Hill\0000 Consultation\B2309014-JAC-CON-04_01-DR-CH-1002 P01.3.dwg - 20/05/2019 12:58:42 - Sheet02 - mitrud

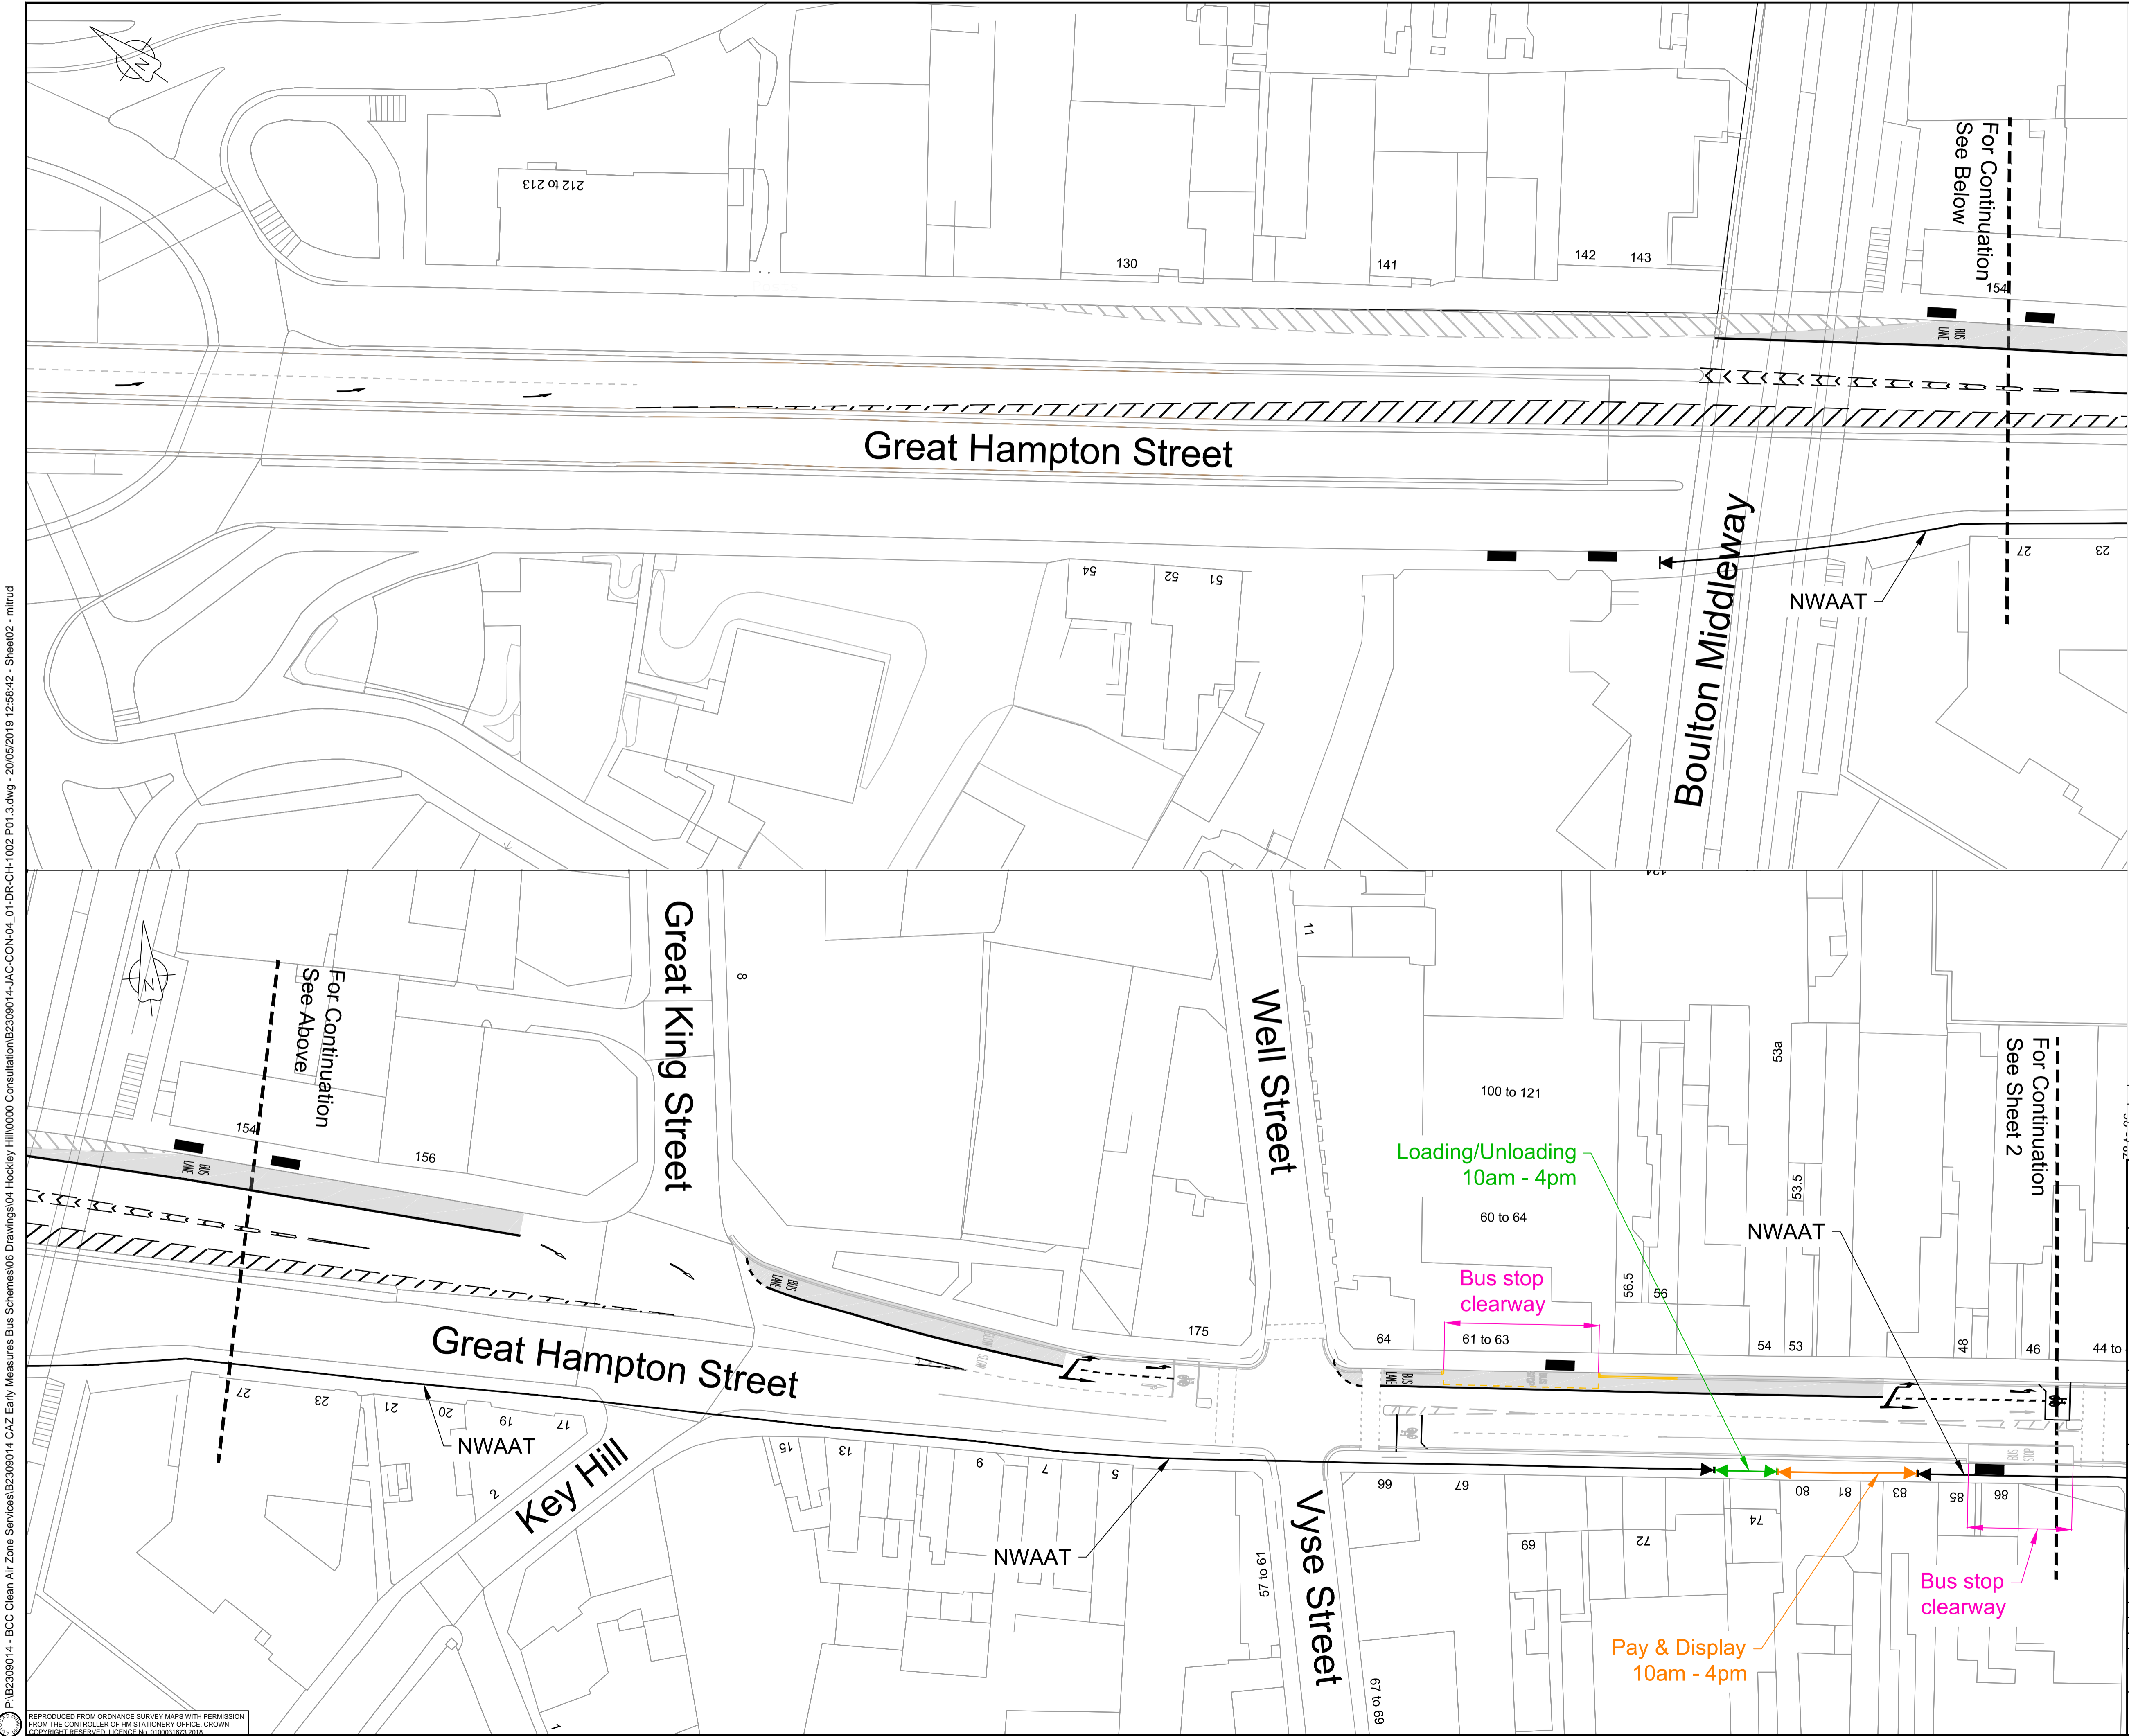

Notes:

- 1) Drawing to be printed in colour.
- 2) Do not scale from this drawing.
- 3) This drawing was produced for consultation purposes only.

Key:

- Bus lane: 24/7 - No Waiting At Any Time (NWAAT); (colour shown for presentation only)
- Existing bus stop to be retained
- Loading/Unloading 10am-4pm
- No Waiting At Any Time (NWAAT)
- Pay & Display 10am-4pm
- Bus stop clearway

P01	20/05/19	FOR INFORMATION	MP	DM	DM	PE
P00	22/02/19	FOR INFORMATION	MP	DM	JMcC	JMcC
Rev	Rev. Date	Purpose of revision	Drawn	Checked	Rev'd	Apprv'd

JACOBS
7th Floor, 2 Colmore Square, 38 Colmore Circus
Queensway, Birmingham, B4 6BN
Tel: +44(0)121 237 4000 www.jacobs.com

Client

Birmingham City Council

Project

**CLEAN AIR ZONE
(EARLY MEASURES-BUS PRIORITY SCHEMES)**

Drawing title

**HOCKLEY HILL
PUBLIC CONSULTATION
OPTION A
SHEET 1 OF 3**


Drawing status

FIT FOR INFORMATION

Scale	NTS	DO NOT SCALE
Jacobs No.	B2309014	
Client no.	1807-06	
Drawing number	B2309014-JAC-CON-04_01-DR-CH-1002	Rev P01

© Copyright 2019 Jacobs U.K. Limited. The concepts and information contained in this document are the property of Jacobs. Use or copying of this document in whole or in part without the written permission of Jacobs constitutes an infringement of copyright. Limitation. This drawing has been prepared on behalf of, and for the exclusive use of, Jacobs Client, and is subject to, and issued in accordance with, the provisions of the contract between Jacobs and the Client. Jacobs accepts no liability or responsibility whatsoever for, or in respect of, any use of, or reliance upon, this drawing by any third party.

B2309014 - BCC Clean Air Zone ServicesB2309014 CAZ Early Measures Bus Schemes06 Drawings04 Hockley Hill0000 ConsultationB2309014-JAC-CON-04_01-DR-CH-1003 P01.3.dwg - 20/05/2019 12:57:39 - Sheet01 - mitrud

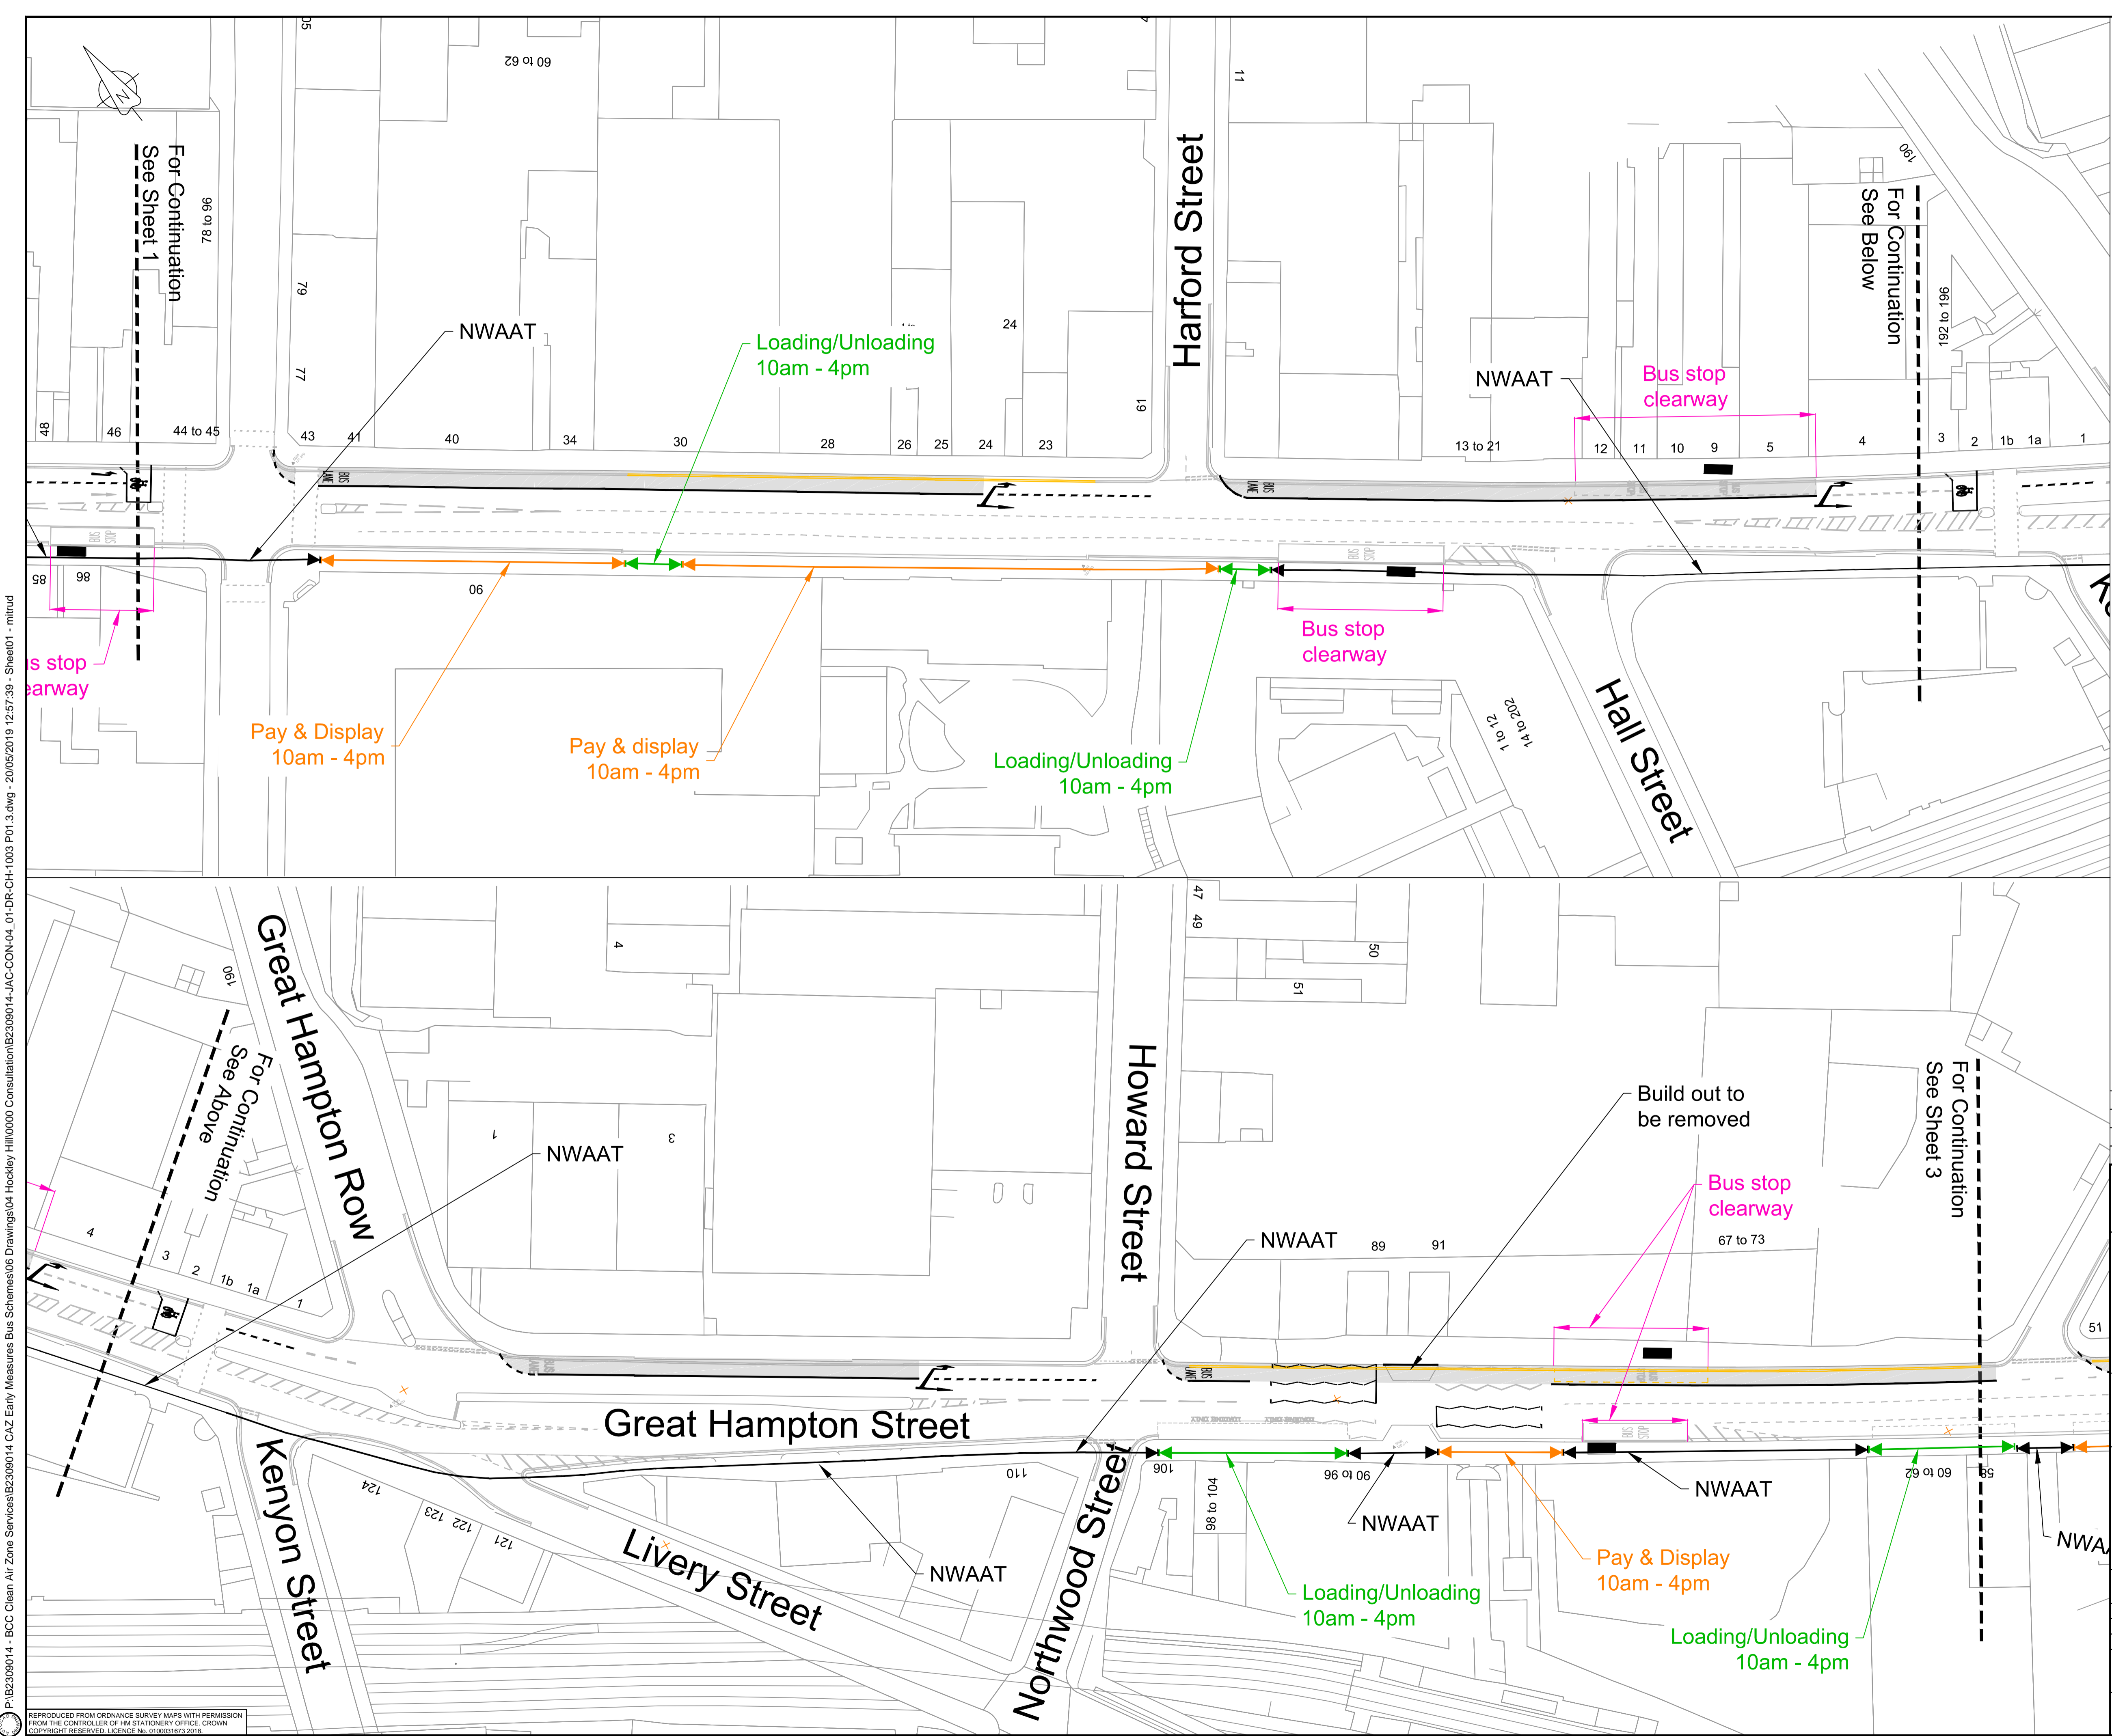

- Notes:
- 1) Drawing to be printed in colour.
 - 2) Do not scale from this drawing.
 - 3) This drawing was produced for consultation purposes only.

- Key:
- Bus lane: 24/7 - No Waiting At Any Time (NWAAT); (colour shown for presentation only)
 - Existing bus stop to be retained
 - Loading/Unloading 10am-4pm
 - No Waiting At Any Time (NWAAT)
 - Pay & Display 10am-4pm
 - Bus stop clearway

P01	20/05/19	FOR INFORMATION	MP	DM	DM	PE
P00	22/02/19	FOR INFORMATION	MP	DM	JMcC	JMcC
Rev	Rev. Date	Purpose of revision	Drawn	Checked	Rev'd	Appr'd

JACOBS
7th Floor, 2 Colmore Square, 38 Colmore Circus
Queensway, Birmingham, B4 6BN
Tel: +44(0)121 237 4000 www.jacobs.com

Client

Birmingham City Council

Project

**CLEAN AIR ZONE
(EARLY MEASURES-BUS PRIORITY SCHEMES)**

Drawing title

**HOCKLEY HILL
PUBLIC CONSULTATION
OPTION A
SHEET 2 OF 3**

Drawing status


FIT FOR INFORMATION

Scale	NTS	DO NOT SCALE
Jacobs No.	B2309014	
Client no.	1807-06	
Drawing number	B2309014-JAC-CON-04_01-DR-CH-1003	Rev P01

© Copyright 2019 Jacobs U.K. Limited. The concepts and information contained in this document are the property of Jacobs. Use or copying of this document in whole or in part without the written permission of Jacobs constitutes an infringement of copyright. Limitation: This drawing has been prepared on behalf of, and for the exclusive use of, the Client. Jacobs accepts no liability or responsibility whatsoever for, or in respect of, any use of, or reliance upon, this drawing by any third party.

B2309014 - BCC Clean Air Zone ServicesB2309014 CAZ Early Measures Bus Schemes06 Drawings04 Hockley Hill0000 ConsultationB2309014-JAC-CON-04_01-DR-CH-1004 P01.3.dwg - 20/05/2019 12:56:30 - Sheet01 - mtrud

REPRODUCED FROM ORDNANCE SURVEY MAPS WITH PERMISSION
FROM THE CONTROLLER OF HM STATIONERY OFFICE, CROWN
COPYRIGHT RESERVED. LICENCE No. 0100031673 2016

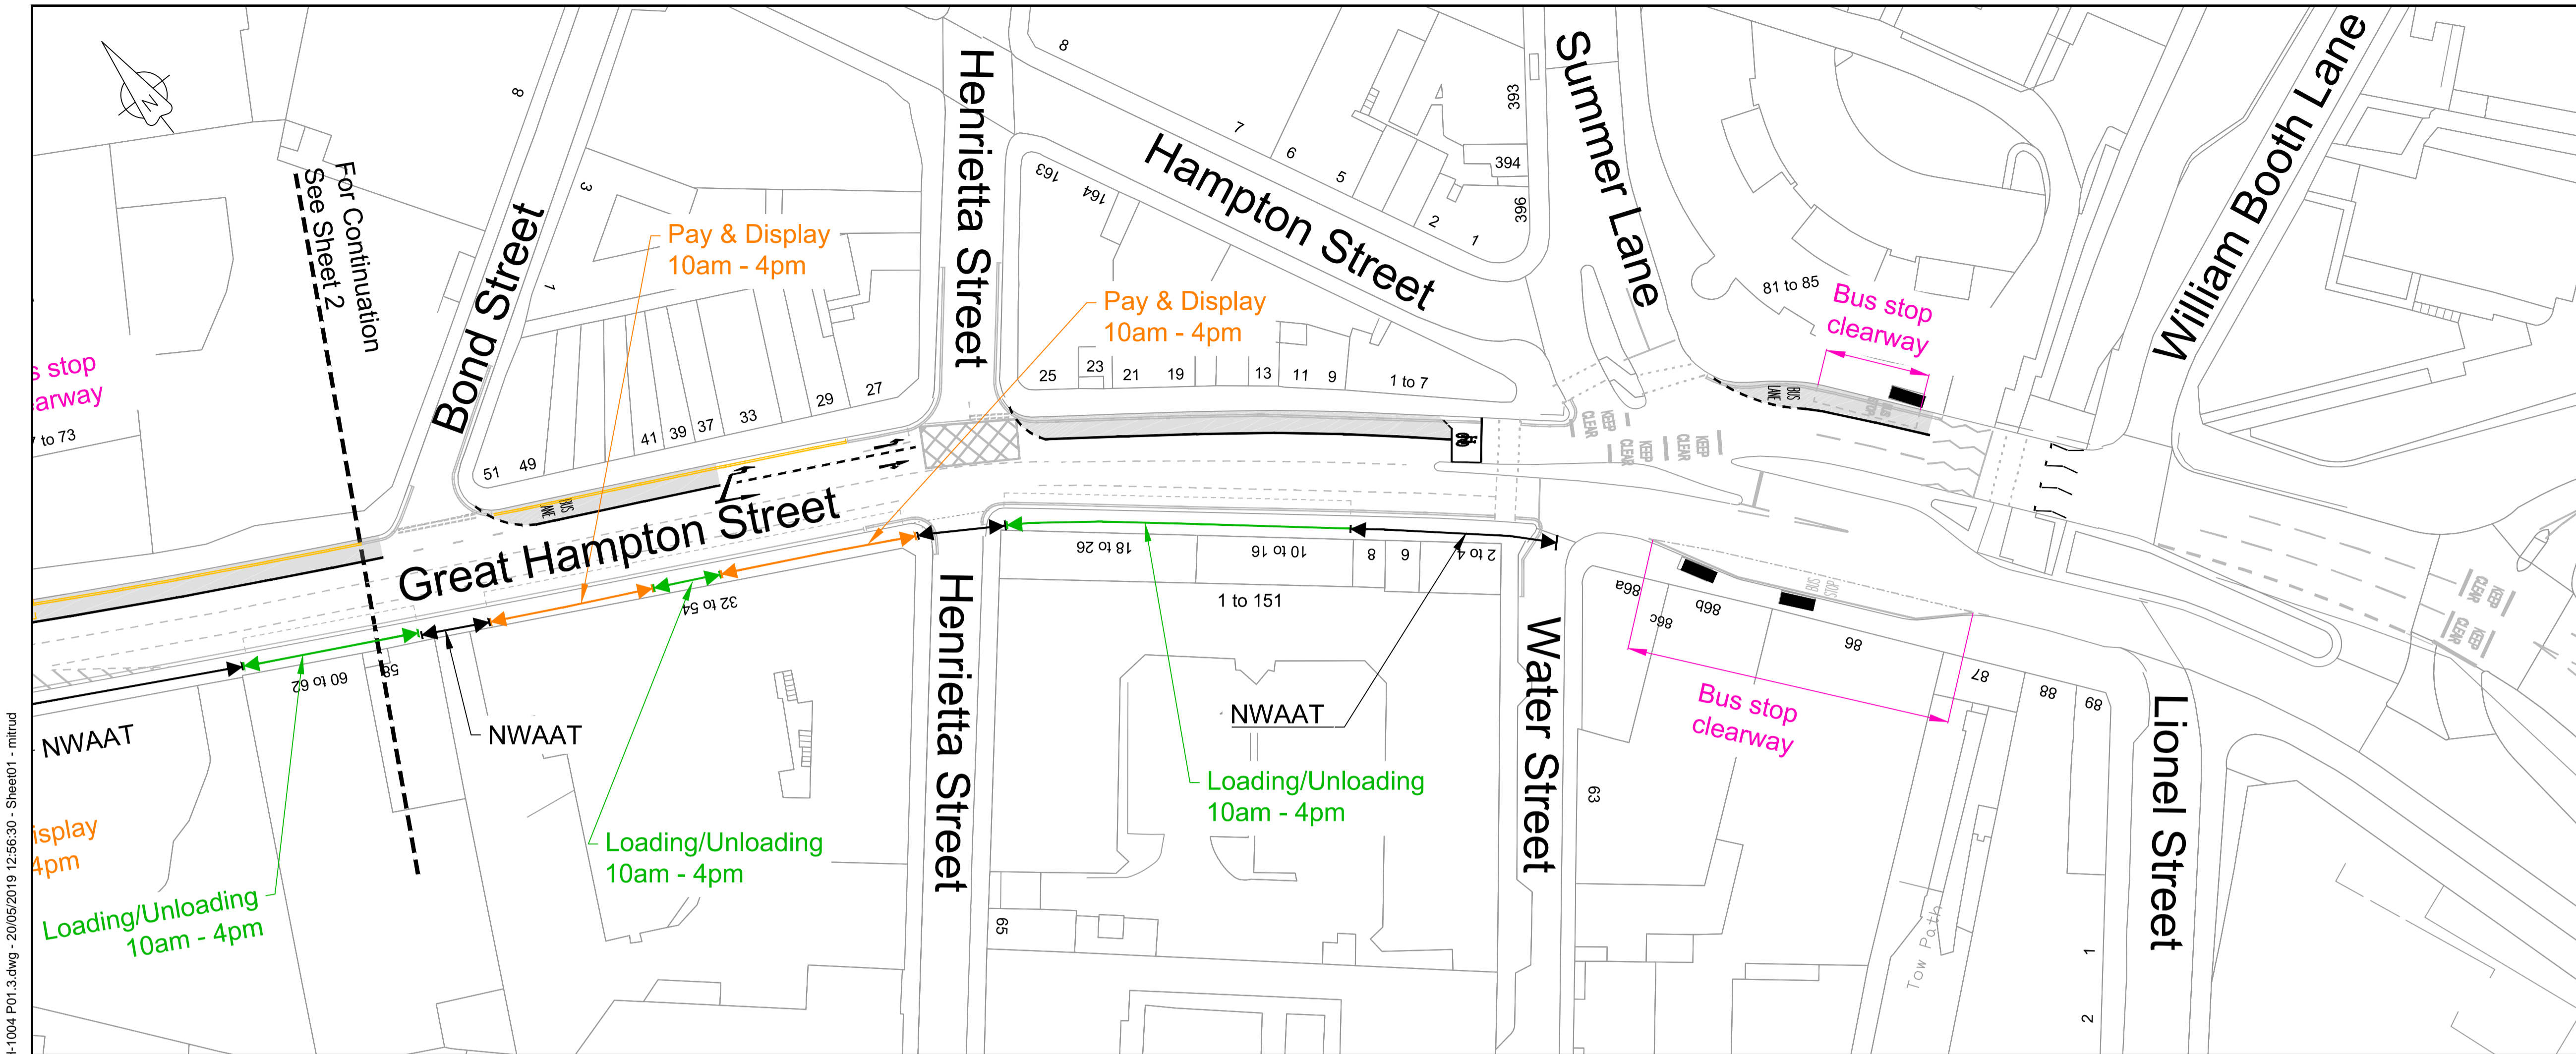

- Notes:
- 1) Drawing to be printed in colour.
 - 2) Do not scale from this drawing.
 - 3) This drawing was produced for consultation purposes only.

- Key:
- Bus lane: 24/7 - No Waiting At Any Time (NWAAT); (colour shown for presentation only)
 - Existing bus stop to be retained
 - Loading/Unloading 10am-4pm
 - No Waiting At Any Time (NWAAT)
 - Pay & Display 10am-4pm
 - Bus stop clearway

P01	20/05/19	FOR INFORMATION	MP	DM	DM	PE
P00	22/02/19	FOR INFORMATION	MP	DM	JMcC	JMcC
Rev	Rev. Date	Purpose of revision	Drawn	Checked	Rev'd	Apprv'd

7th Floor, 2 Colmore Square, 38 Colmore Circus
Queensway, Birmingham, B4 6BN
Tel: +44(0)121 237 4000 www.jacobs.com

Client

Project

CLEAN AIR ZONE
(EARLY MEASURES-BUS PRIORITY SCHEMES)

Drawing title

HOCKLEY HILL
PUBLIC CONSULTATION
OPTION A
SHEET 3 OF 3

Drawing status

FIT FOR INFORMATION

Scale	NTS	DO NOT SCALE
Jacobs No.	B2309014	
Client no.	1807-06	
Drawing number	B2309014-JAC-CON-04_01-DR-CH-1004	Rev P01

© Copyright 2019 Jacobs U.K. Limited. The concepts and information contained in this document are the property of Jacobs. Use or copying of this document in whole or in part without the written permission of Jacobs constitutes an infringement of copyright. Limitation: This drawing has been prepared on behalf of, and for the exclusive use of, Jacobs Client, and is subject to, and issued in accordance with, the provisions of the contract between Jacobs and the Client. Jacobs accepts no liability or responsibility whatsoever for, or in respect of, any use of, or reliance upon, this drawing by any third party.