


B2309014 - BCC Clean Air Zone Services\06 Drawings\04 Hockley Hill\0000 Consultation\B2309014-JAC-CON-04\_01-DR-CH-1008 P00.1.dwg - 20/05/2019 13:21:00 - Sheet02 - mtrud

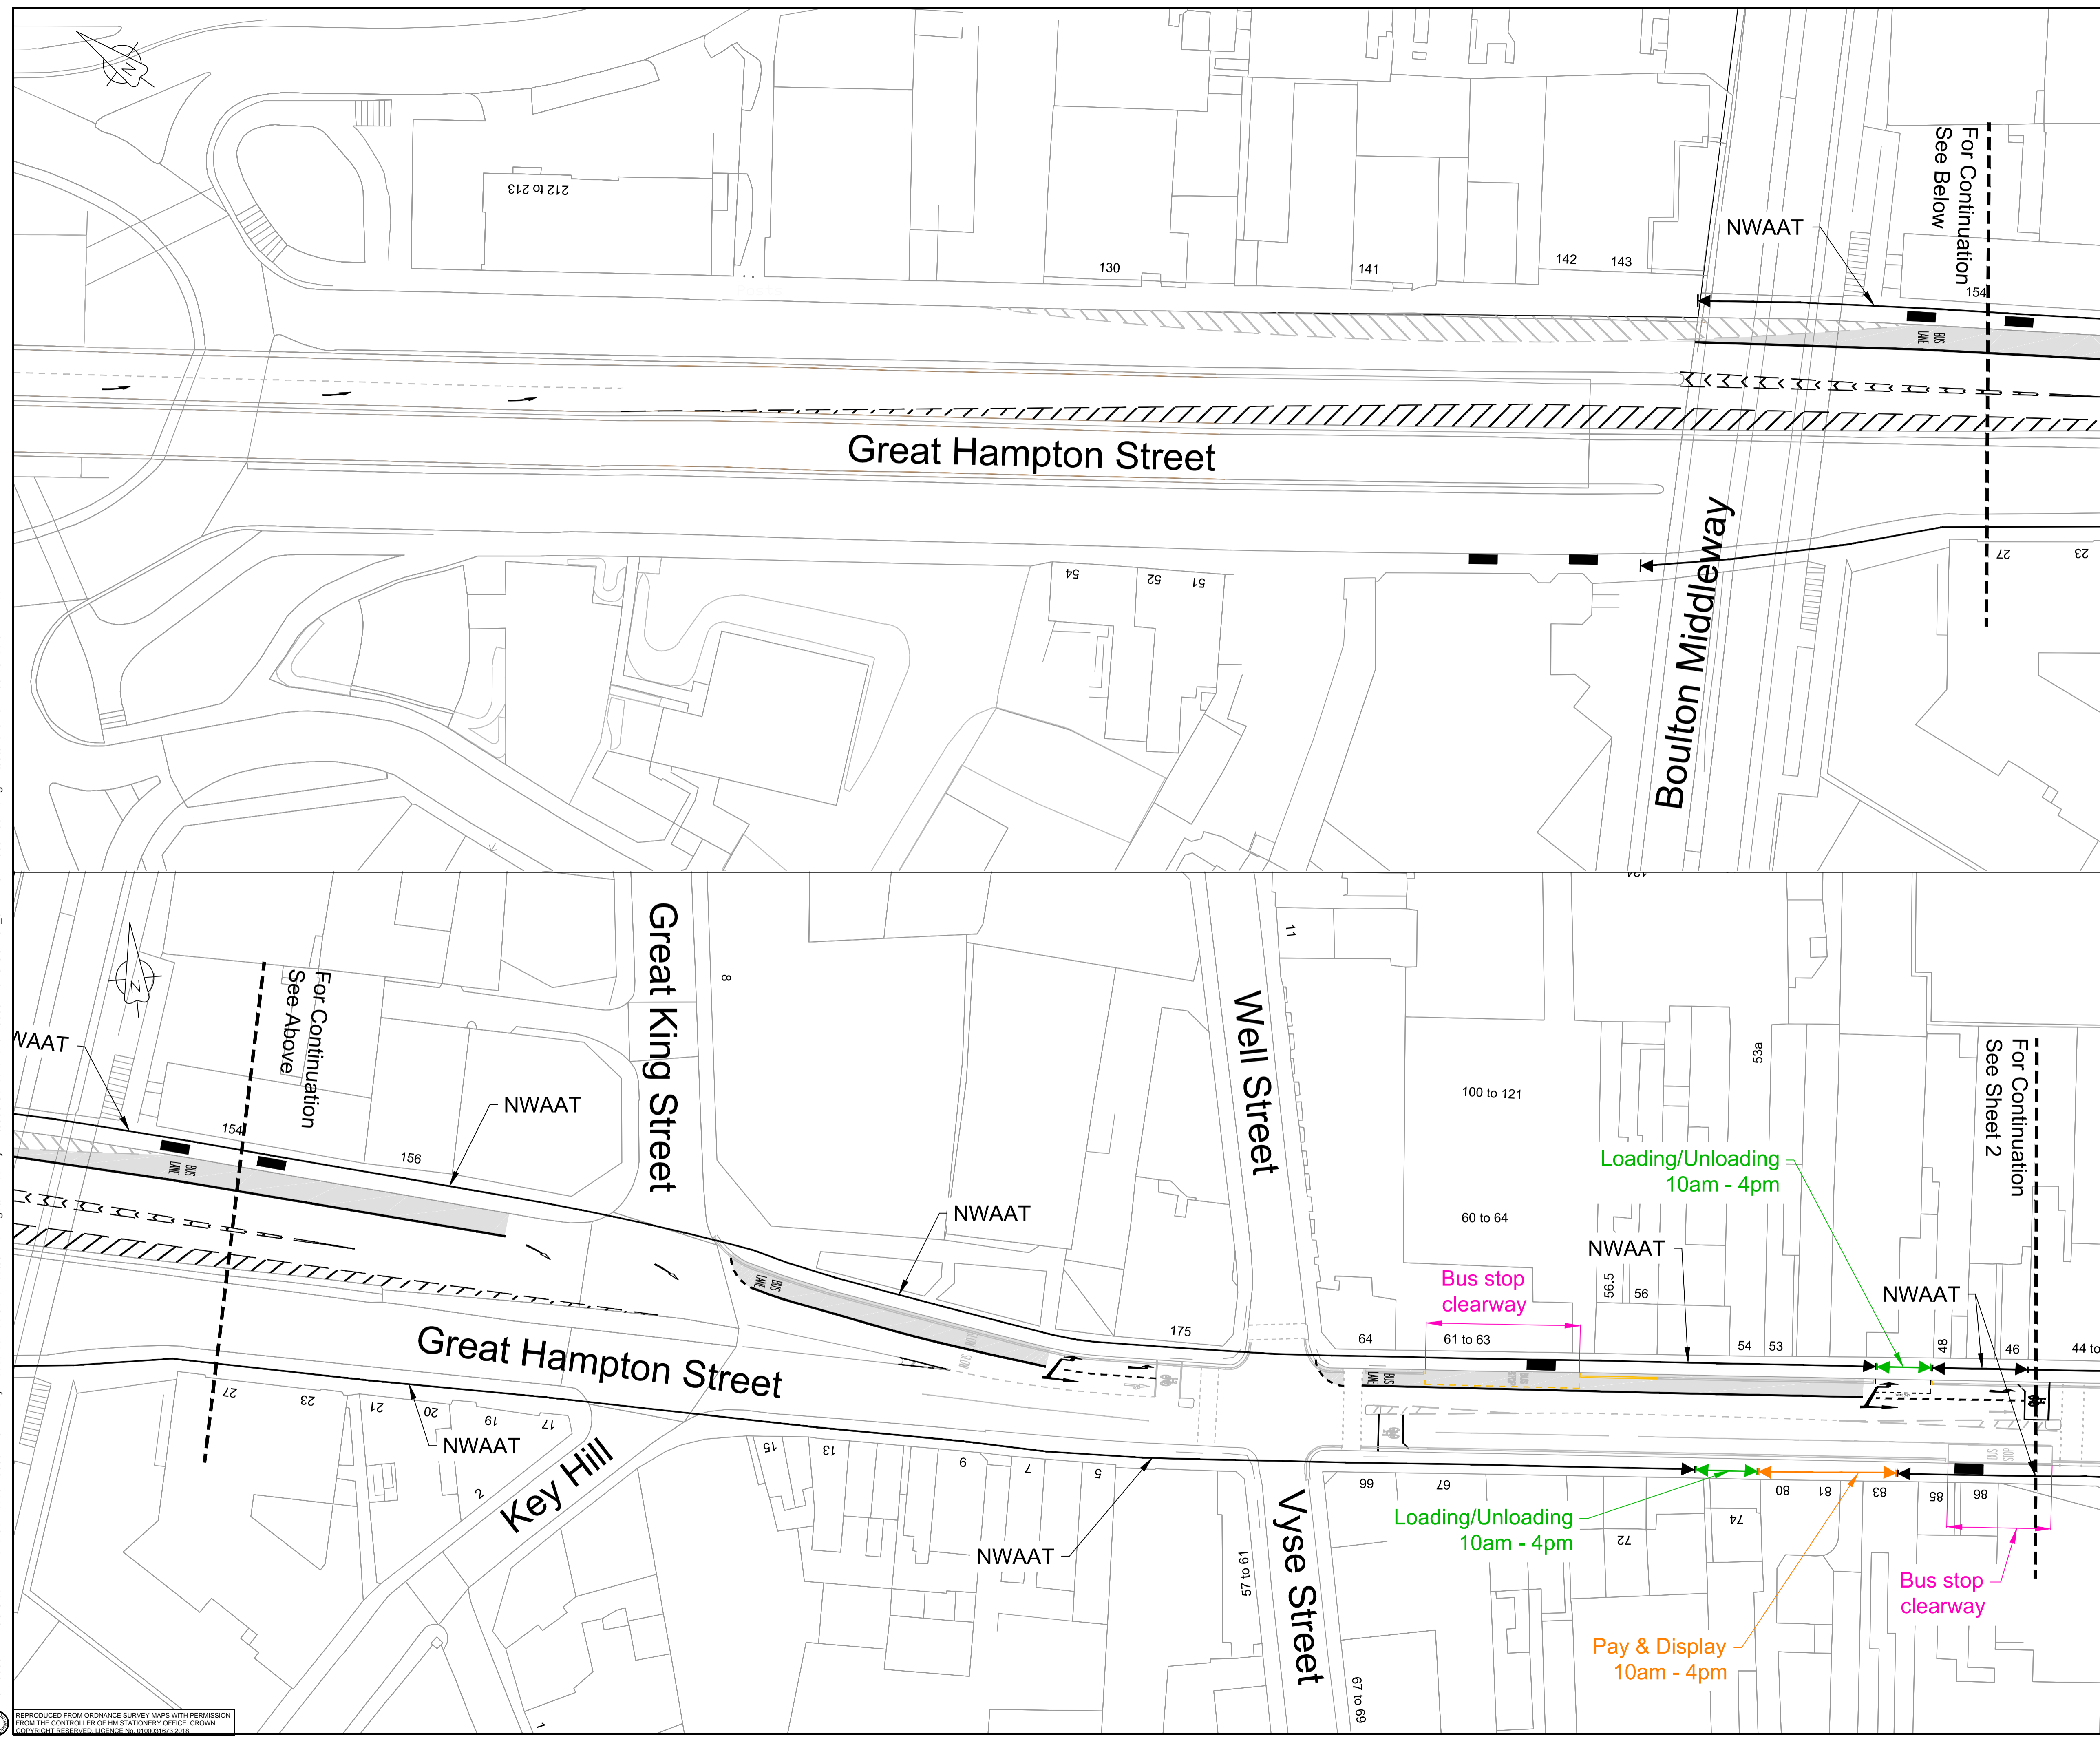

- Notes:**
- 1) Drawing to be printed in colour.
  - 2) Do not scale from this drawing.
  - 3) This drawing was produced for consultation purposes only.
- Key:**
- Bus lane: 7am - 10am & 4pm - 7pm (colour shown for presentation only)
  - Existing bus stop to be retained
  - Loading/Unloading 10am-4pm
  - No Waiting At Any Time (NWAAT)
  - Pay & Display 10am-4pm
  - Bus stop clearway

POO	20/05/19	FOR INFORMATION	MP	DM	DM	PE
Rev	Rev. Date	Purpose of revision	Drawn	Checked	Rev'd	Apprv'd

**JACOBS**  
7th Floor, 2 Colmore Square, 38 Colmore Circus  
Queensway, Birmingham, B4 6BN  
Tel:+44(0)121 237 4000 www.jacobs.com

Client: **Birmingham City Council**

Project: **CLEAN AIR ZONE (EARLY MEASURES-BUS PRIORITY SCHEMES)**

Drawing title: **HOCKLEY HILL PUBLIC CONSULTATION OPTION C SHEET 1 OF 3**

Drawing status: **FIT FOR INFORMATION**

Scale: NTS | DO NOT SCALE

Jacobs No.: B2309014


Client no.: 1807-06

Drawing number: B2309014-JAC-CON-04\_01-DR-CH-1008

Rev: P00

© Copyright 2019 Jacobs U.K. Limited. The concepts and information contained in this document are the property of Jacobs. Use or copying of this document in whole or in part without the written permission of Jacobs constitutes an infringement of copyright. Limitation. This drawing has been prepared on behalf of and for the exclusive use of Jacobs Client, and is subject to, and issued in accordance with, the provisions of the contract between Jacobs and the Client. Jacobs accepts no liability or responsibility whatsoever for, or in respect of, any use of, or reliance upon, this drawing by any third party.



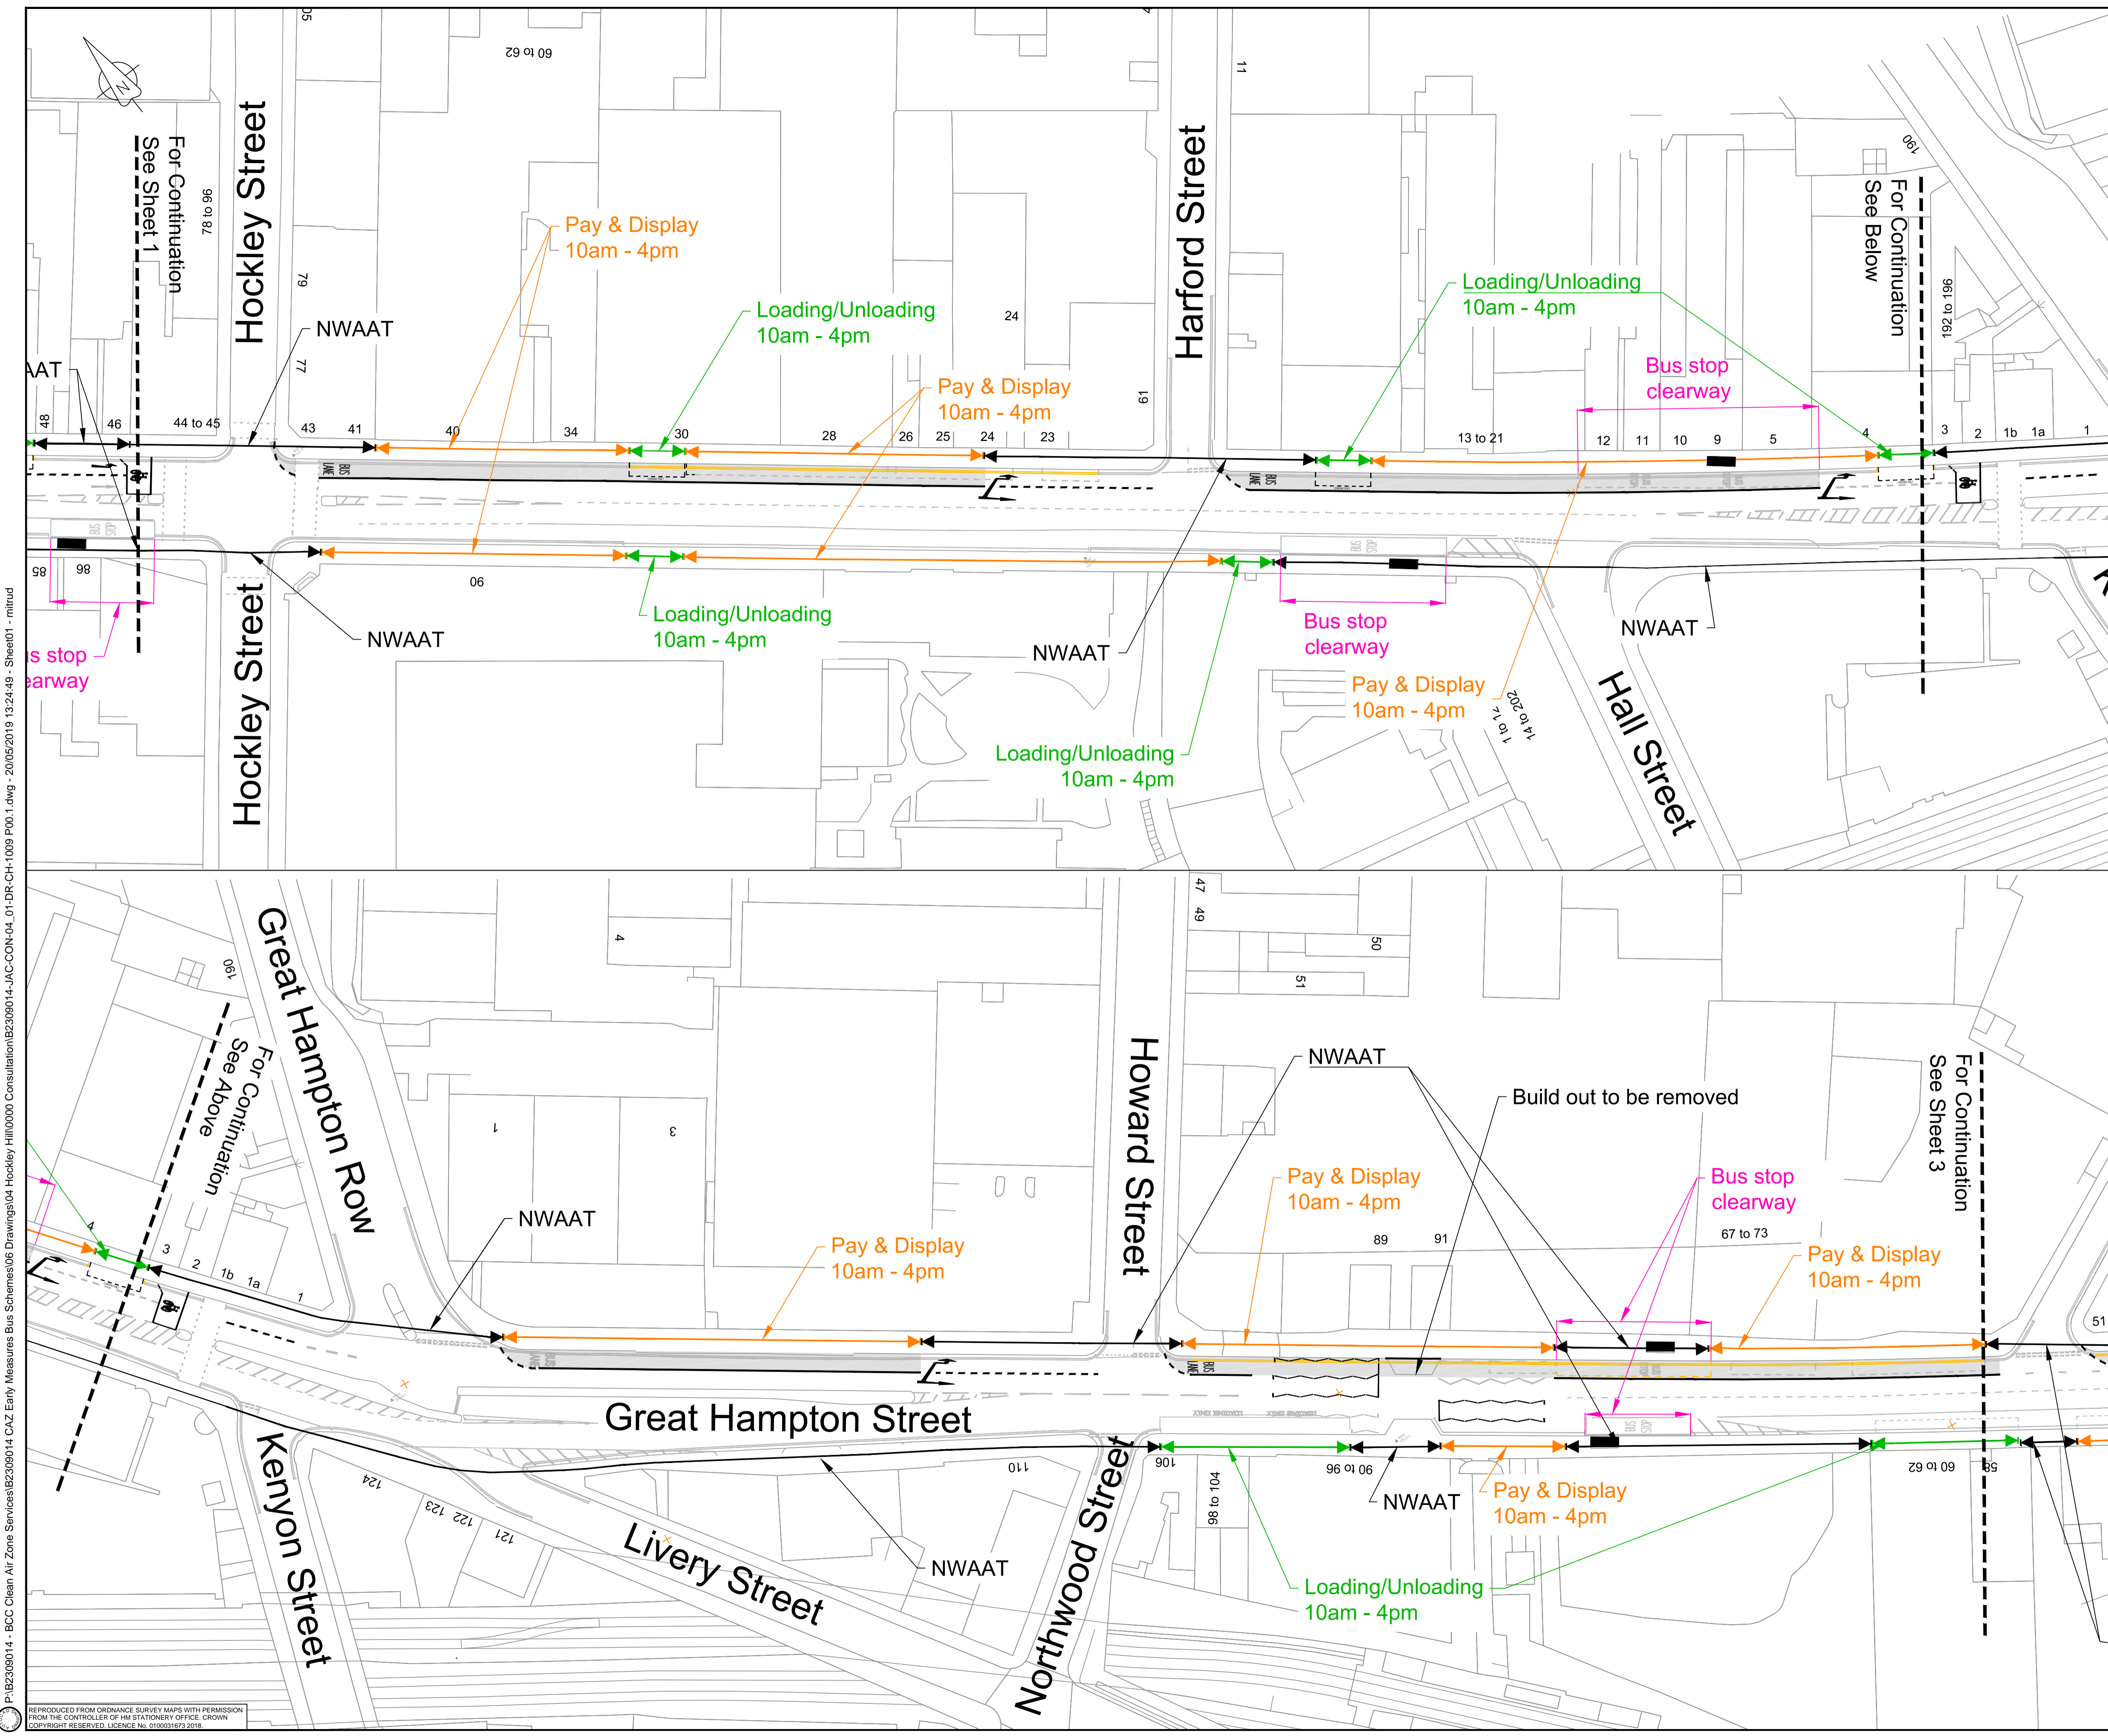

- Notes:**
- 1) Drawing to be printed in colour.
  - 2) Do not scale from this drawing.
  - 3) This drawing was produced for consultation purposes only.

- Key:**
- Bus lane: 7am - 10am & 4pm - 7pm (colour shown for presentation only)
  - Existing bus stop to be retained
  - Loading/Unloading 10am-4pm
  - No Waiting At Any Time (NWAAT)
  - Pay & Display 10am-4pm
  - Bus stop clearway

P00	20/05/19	FOR INFORMATION	MP	DM	DM	PE
Rev	Rev. Date	Purpose of revision	Drawn	Checked	Rev'd	Appr'd

**JACOBS**  
 7th Floor, 2 Colmore Square, 38 Colmore Circus  
 Queensway, Birmingham, B4 6BN  
 Tel: +44(0)121 237 4000 www.jacobs.com

Client: **Birmingham City Council**

Project: **CLEAN AIR ZONE (EARLY MEASURES-BUS PRIORITY SCHEMES)**

Drawing title: **HOCKLEY HILL PUBLIC CONSULTATION OPTION C SHEET 2 OF 3**

Drawing status: **FIT FOR INFORMATION**

Scale: NTS | DO NOT SCALE

Jacobs No.: B2309014  
 Client no.: 1807-06


Drawing number: B2309014-JAC-CON-04\_01-DR-CH-1009 | Rev: P00

© Copyright 2019 Jacobs U.K. Limited. The concepts and information contained in this document are the property of Jacobs. Use or copying of this document in whole or in part without the written permission of Jacobs constitutes an infringement of copyright. Limitation: This drawing has been prepared on behalf of, and for the exclusive use of, the Client. Jacobs accepts no liability or responsibility whatsoever for, or in respect of, any use of, or reliance upon, this drawing by any third party.

P:\B2309014 - BCC Clean Air Zone Services\B2309014 CAZ Early Measures\Bus Schemes\06 Drawings\04 Hockley Hill\0000 Consultation\B2309014-JAC-CON-04\_01-DR-CH-1009 P00.1.dwg - 20/05/2019 13:24:49 - Sheet01 - mtrud

REPRODUCED FROM ORDNANCE SURVEY MAPS WITH PERMISSION  
 FROM THE CONTROLLER OF HM STATIONERY OFFICE, CROWN  
 COPYRIGHT RESERVED. LICENCE NO. 01000316/3 2018



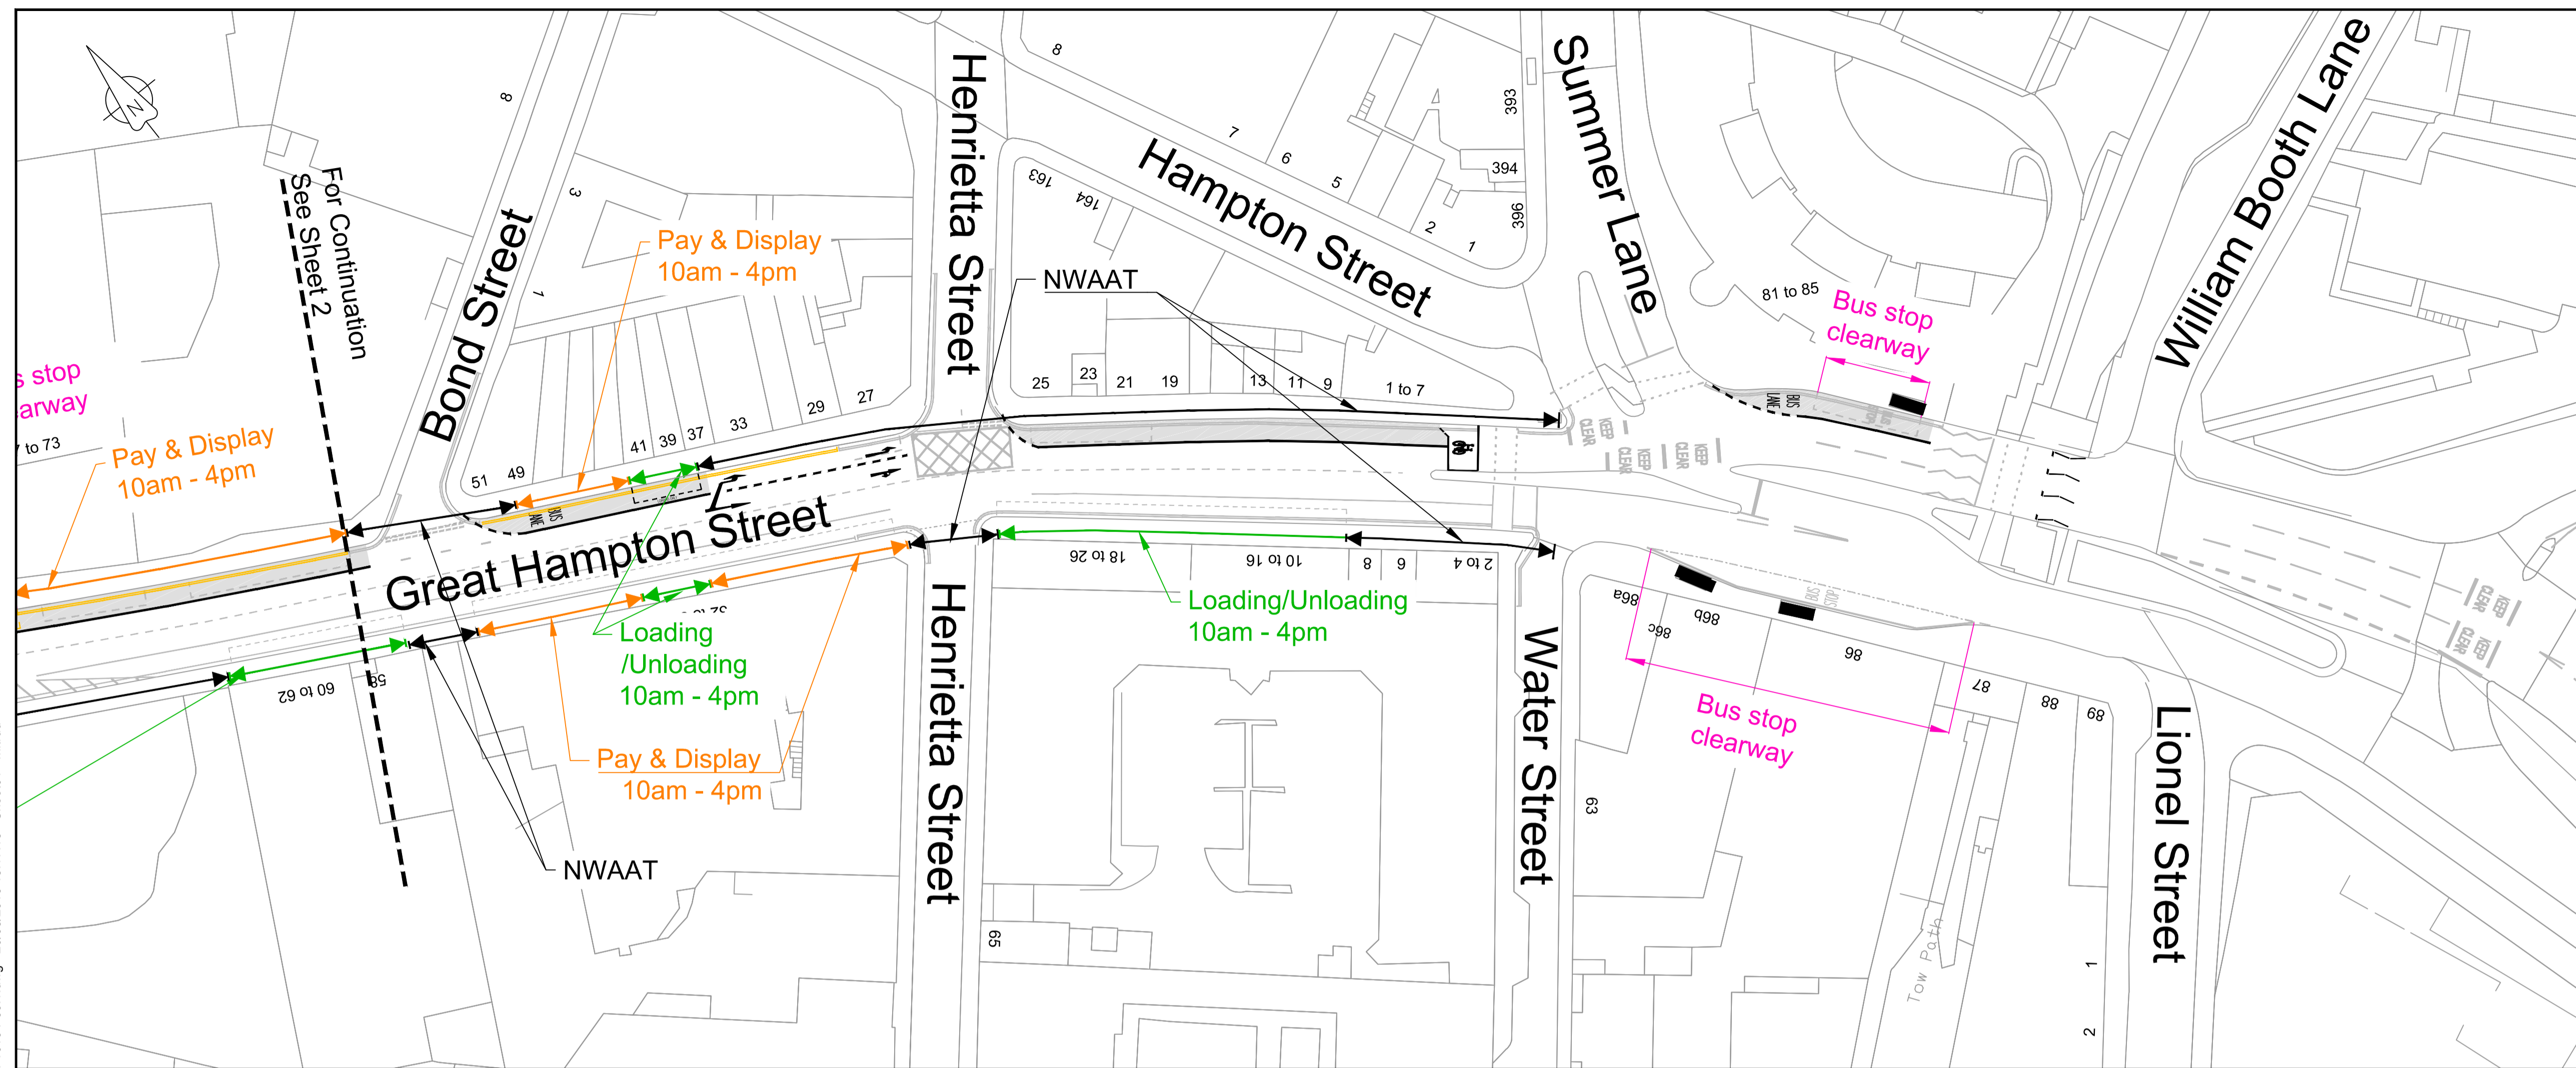

- Notes:**
- 1) Drawing to be printed in colour.
  - 2) Do not scale from this drawing.
  - 3) This drawing was produced for consultation purposes only.
- Key:**
- Bus lane: 7am - 10am & 4pm - 7pm (colour shown for presentation only)
  - Existing bus stop to be retained
  - Loading/Unloading 10am-4pm
  - No Waiting At Any Time (NWAAT)
  - Pay & Display 10am-4pm
  - Bus stop clearway

P00	20/05/19	FOR INFORMATION	MP	DM	DM	PE
Rev	Rev. Date	Purpose of revision	Drawn	Checked	Rev'd	Apprv'd

**JACOBS**  
7th Floor, 2 Colmore Square, 38 Colmore Circus  
Queensway, Birmingham, B4 6BN  
Tel: +44(0)121 237 4000 www.jacobs.com

Client  
**Birmingham City Council**

Project  
**CLEAN AIR ZONE (EARLY MEASURES-BUS PRIORITY SCHEMES)**

Drawing title  
**HOCKLEY HILL PUBLIC CONSULTATION OPTION C SHEET 3 OF 3**

Drawing status  
**FIT FOR INFORMATION**

Scale  
NTS DO NOT SCALE

Jacobs No.  
B2309014

Client no.  
1807-06

Drawing number  
B2309014-JAC-CON-04\_01-DR-CH-1010

Rev  
P00

B2309014 - BCC Clean Air Zone Services\B2309014 CAZ Early Measures Bus Schemes\06 Drawings\04 Hockley Hill\0000 Consultation\B2309014-JAC-CON-04\_01-DR-CH-1010 P00.1.dwg - 20/05/2019 13:17:13 - Sheet01 - mitrud