


**KEY**

- CARRIAGEWAY
- FOOTWAY
- LANDSCAPE
- TRAFFIC ISLAND
- RED COLORED SURFACING
- TACTILE PAVING
- PEDESTRIAN CROSSING

**NOTE - PUBLIC TRANSPORT ONLY INCLUDES BUSES HACKNEY TAXIS AND CYCLES**

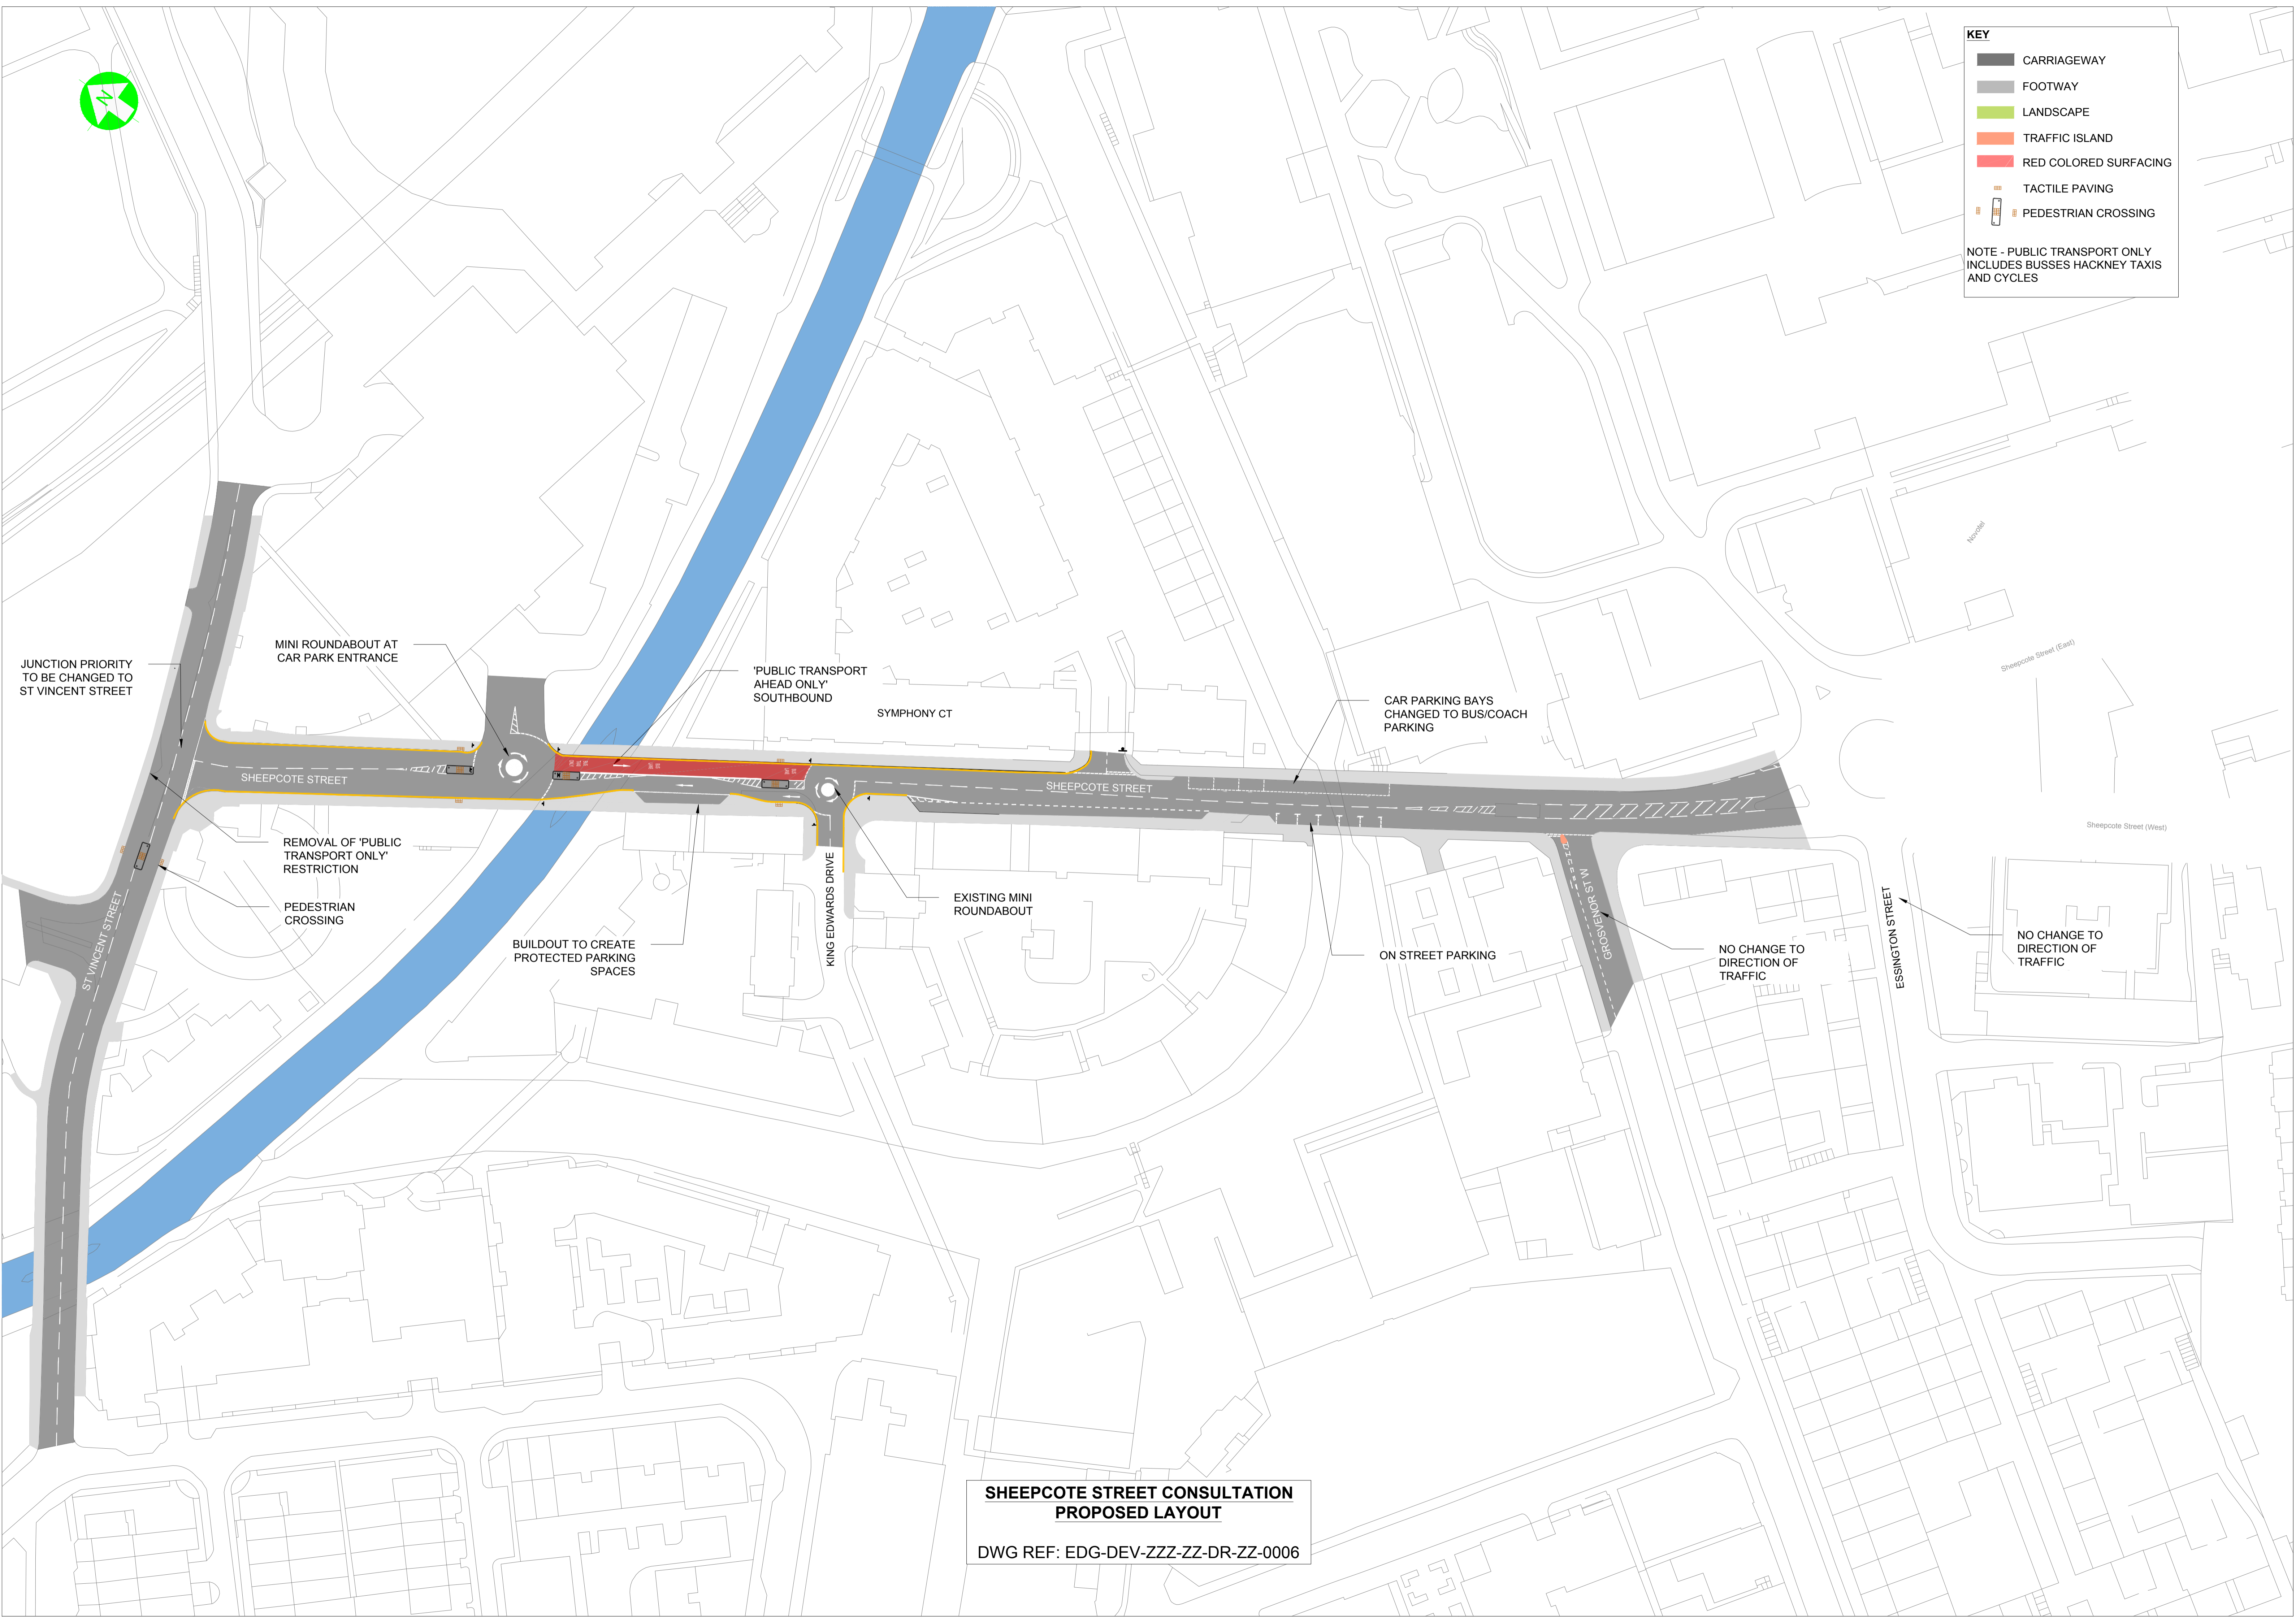

**SHEPCOTE STREET CONSULTATION  
PROPOSED LAYOUT**

DWG REF: EDG-DEV-ZZZ-ZZ-DR-ZZ-0006