

**Description**

Bridge Street left turn out only.

Public Transport / Taxi / Cycle only between Berkley Street and Granville Street.

Gas Street and Berkley Street movements reversed (change require to junction with Holiday Street)

Anti-clockwise loop from Gas Street to Berkley Street

**NOTES**

- Do not scale from this drawing.
- This drawing does not represent the final design for the Midland Metro Edgbaston Extension.


**KEY**

**Existing Features**

- Major Premises
- Canal
- Existing permitted traffic direction to be retained

**Proposed Features**

- Proposed permitted traffic direction (not permitted in existing scenario)
- Buses, Trams, Cycles and Hackney Carriages only
- Proposed location of Tram stop
- Road Closure

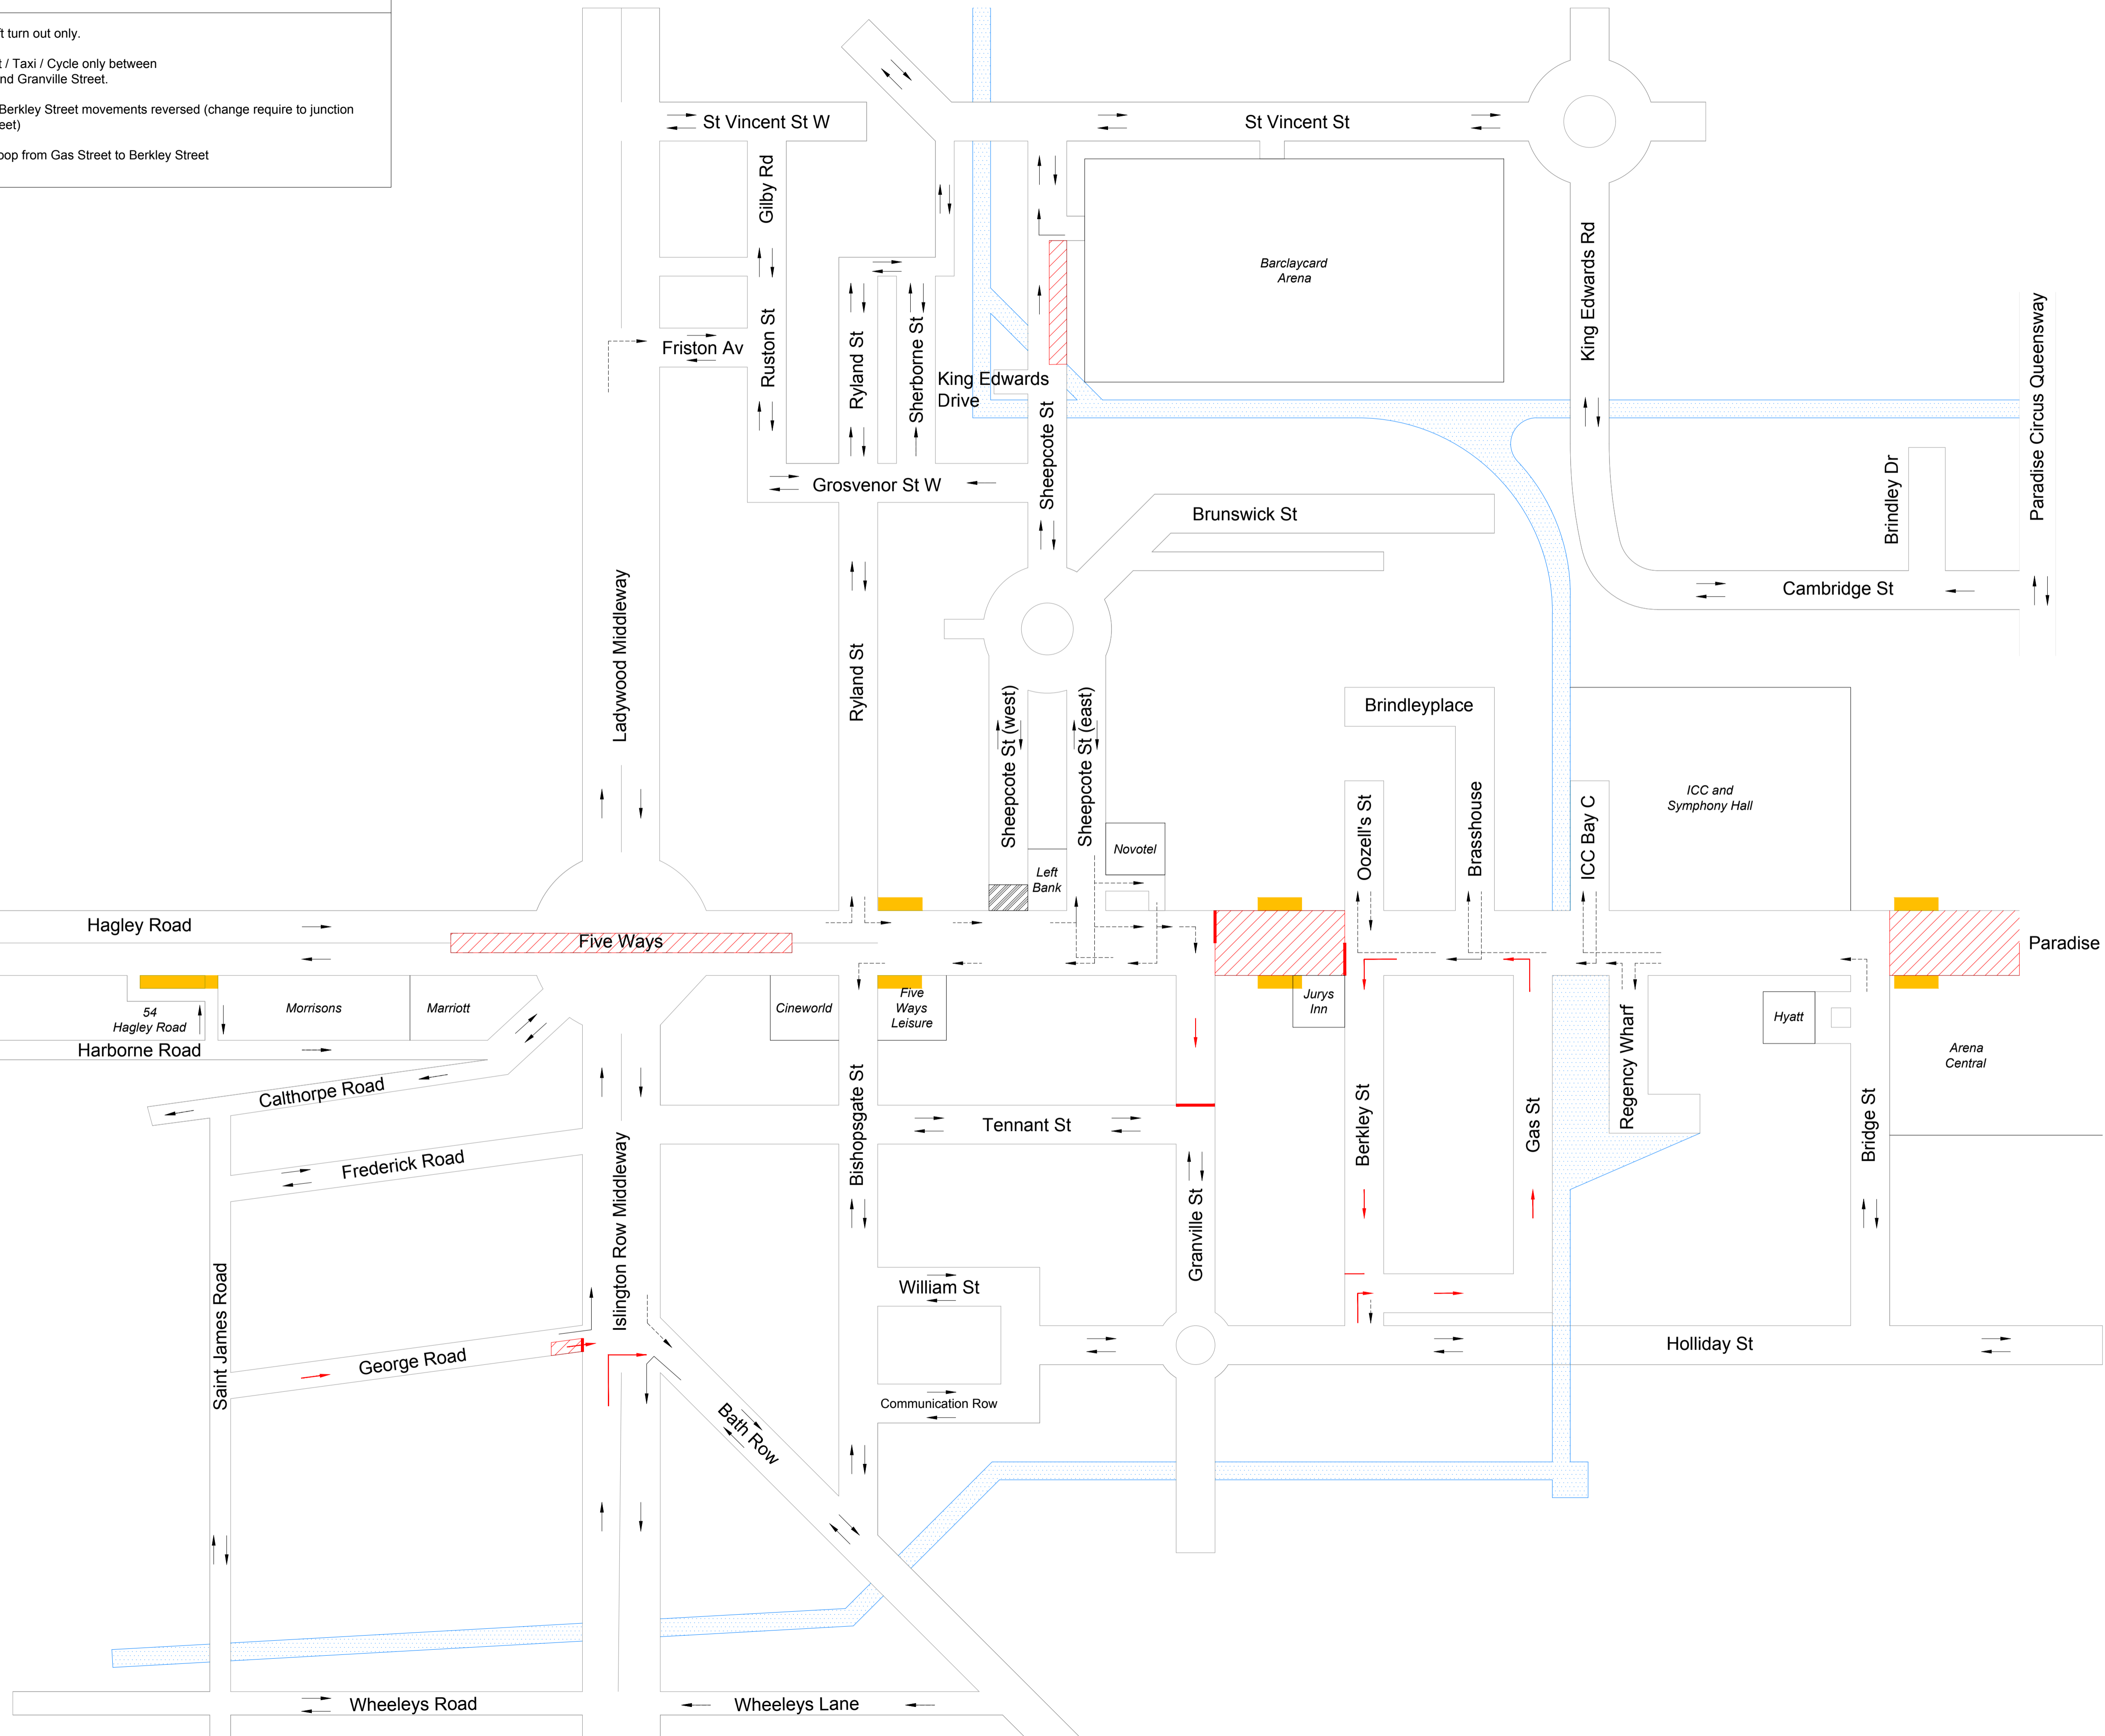

Drawing derived from prior design work drawing number		Revision	
MMD-300207-ED23-DRA-0000-0026		P5	
P05	2018/02/14	Roads added and parking bays removed	GB RJT SW GB
P04	2017/11/16	Minor Amendments	GB RJT SW GB
P03	2017/11/16	Minor Amendments	NB MJC JS CT
P02	2017/04/03	Preliminary	NB MJC JS CT
P01	2017/01/18	For Information	NB MJC JS CT
Rev	Date	Revision Details	Drn Des Chk App



Project		Edgbaston Extension	
Drawing Title		Broad Street Access and Servicing Diagram	
Scale	Drawn	Designed	Checked
NTS	RJT	RJT	SW
Original Drawing Size	Date	Date	Date
A1	2018-02-14	2018-02-14	2018-02-14
Drawing Status			S2
SHARED - FOR INFORMATION			
Drawing Number			Revision
EDG - ENG - LIN - XXX - DR - ED - 130 - 0001			P05
Project	Originator	Volume	Location