



SECTION D1-04
BUS PRIORITY AT SNOW HILL QUEENSWAY/ ST. CHADS QUEENSWAY

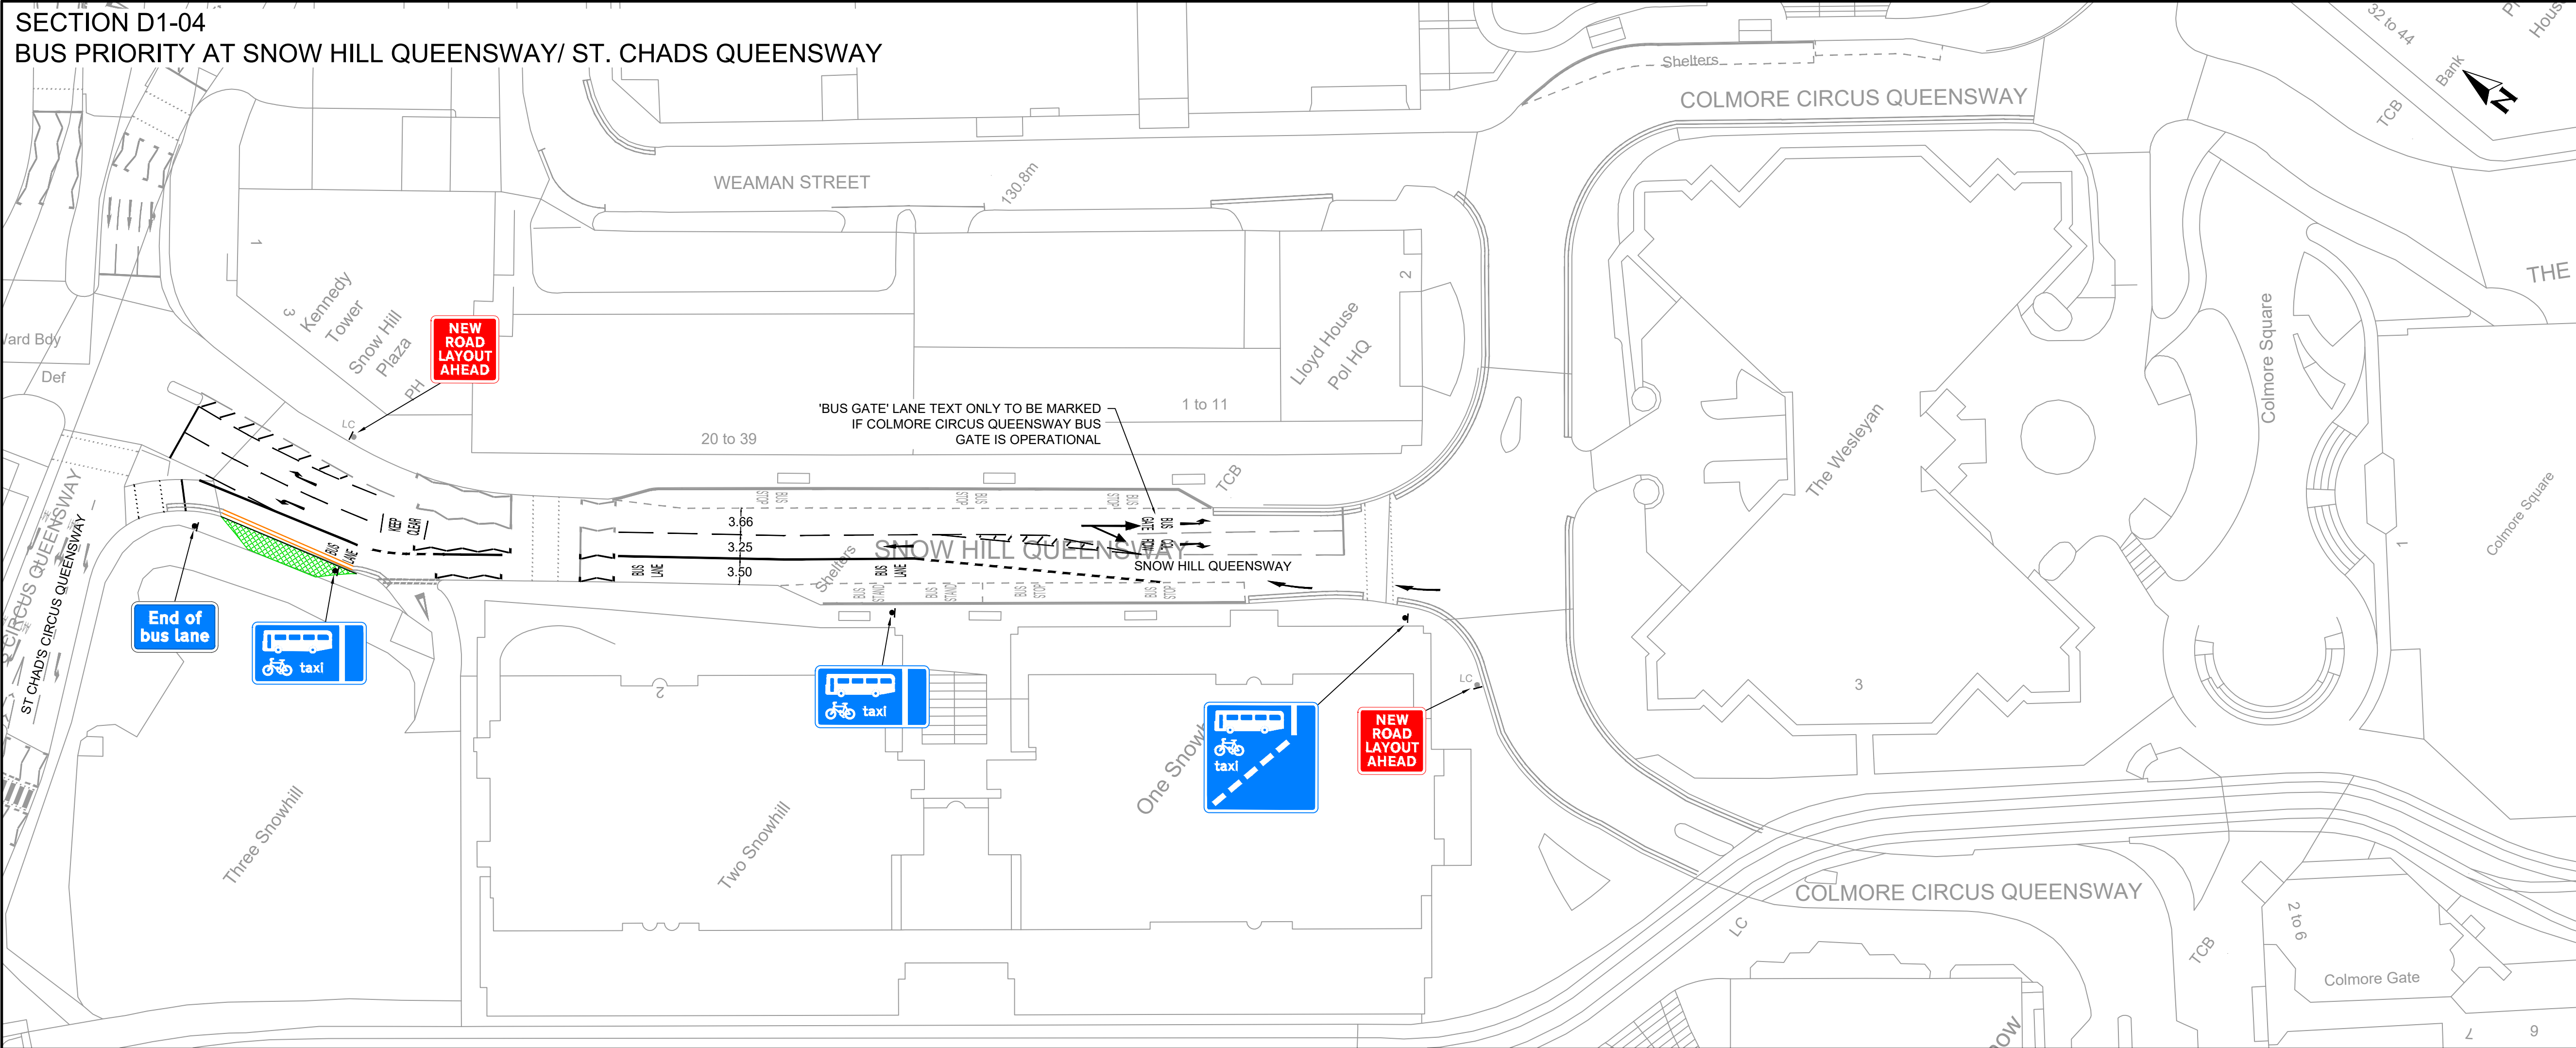

KEY	
	EXISTING ROAD MARKINGS
	PROPOSED WHITE ROAD MARKINGS
	PROPOSED YELLOW ROAD MARKINGS
	NEW SIGN PLATE MOUNTED ON NEW POST
	NEW SIGN PLATE MOUNTED ON EXISTING POST
	NEW SIGN PLATE MOUNTED ON EXISTING LIGHTING COLUMN
	PROPOSED KERB REALIGNMENT
	PROPOSED FOOTWAY FLAG CONSTRUCTION

- NOTES
- ALL DIMENSIONS IN METRES UNLESS OTHERWISE STATED.
 - NOTES PLACED DIRECTLY ON THE LAYOUT DRAWING SUPERSEDE THOSE DETAILED IN KEYS.
 - ALL DIAGRAMS ARE TO THE TRAFFIC SIGNS REGULATIONS AND GENERAL DIRECTIONS 2016 (TSRGD).
 - ALL DESIGNS ARE BASED ON ORDNANCE SURVEY MAPPING.
 - EXISTING ROAD MARKINGS ARE TO BE REFRESHED WHERE NECESSARY TO PROVIDE A SAFE AND COHERENT SCHEME.
 - WHERE NO CHANGE IS SHOWN, EXISTING RESTRICTIONS APPLY.

LOCATION PLAN

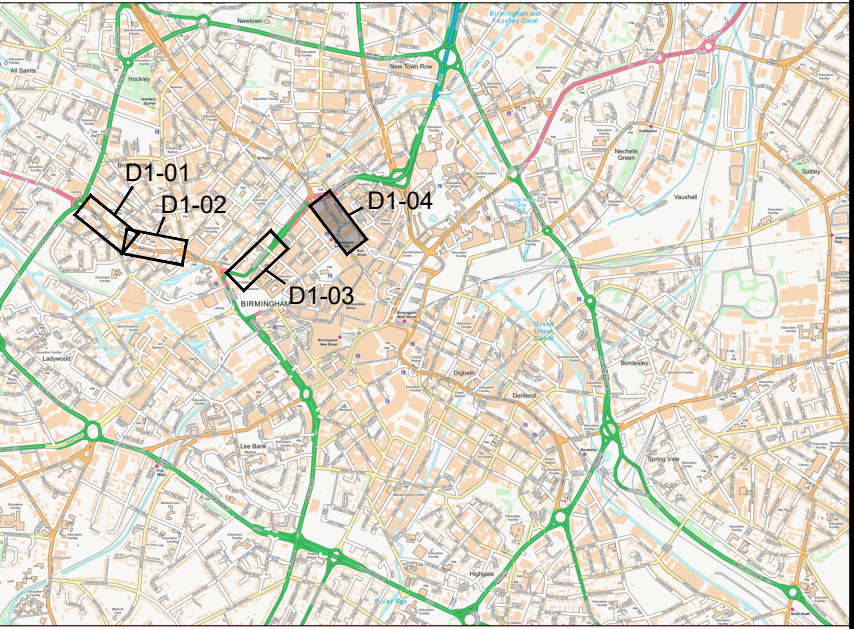

DETAILED DESIGN

D01	DETAILED DESIGN	DS	NY	NY	20-10-20
REV	DESCRIPTION	DRN	CHK	APP	DATE

Pell Frischmann
100 BROAD STREET BIRMINGHAM B15 1AE
Telephone +44 (0)121 456 1616
Email: pfbirmingham@pellfrischmann.com
www.pellfrischmann.com



Project
**A New Deal for the Bus
Cross-City Bus**

Drawing Title
**Snow Hill Queensway
General Arrangement Drawing
Sheet 1**

	Name	Date	Scale	1:500 @ A1
Drawn	DS	20-10-20	File No.	102788-PF-100-D1-DR-TR
Designed	DS	20-10-20	Drawing Status	PRELIMINARY DESIGN
Checked	NY	20-10-20		
Approved	NY	20-10-20		

Drawing No.
103788-PF-100-D1-DR-TR-002b

Revision
D01

This drawing includes map data licensed from Ordnance Survey with the permission of the controller of Her Majesty's Stationery Office.
© Crown copyright licence number 100019543 (2021)

