



SECTION D1-06
INTERVENTION 5 - BUS INTERCHANGE ON MARGARET STREET

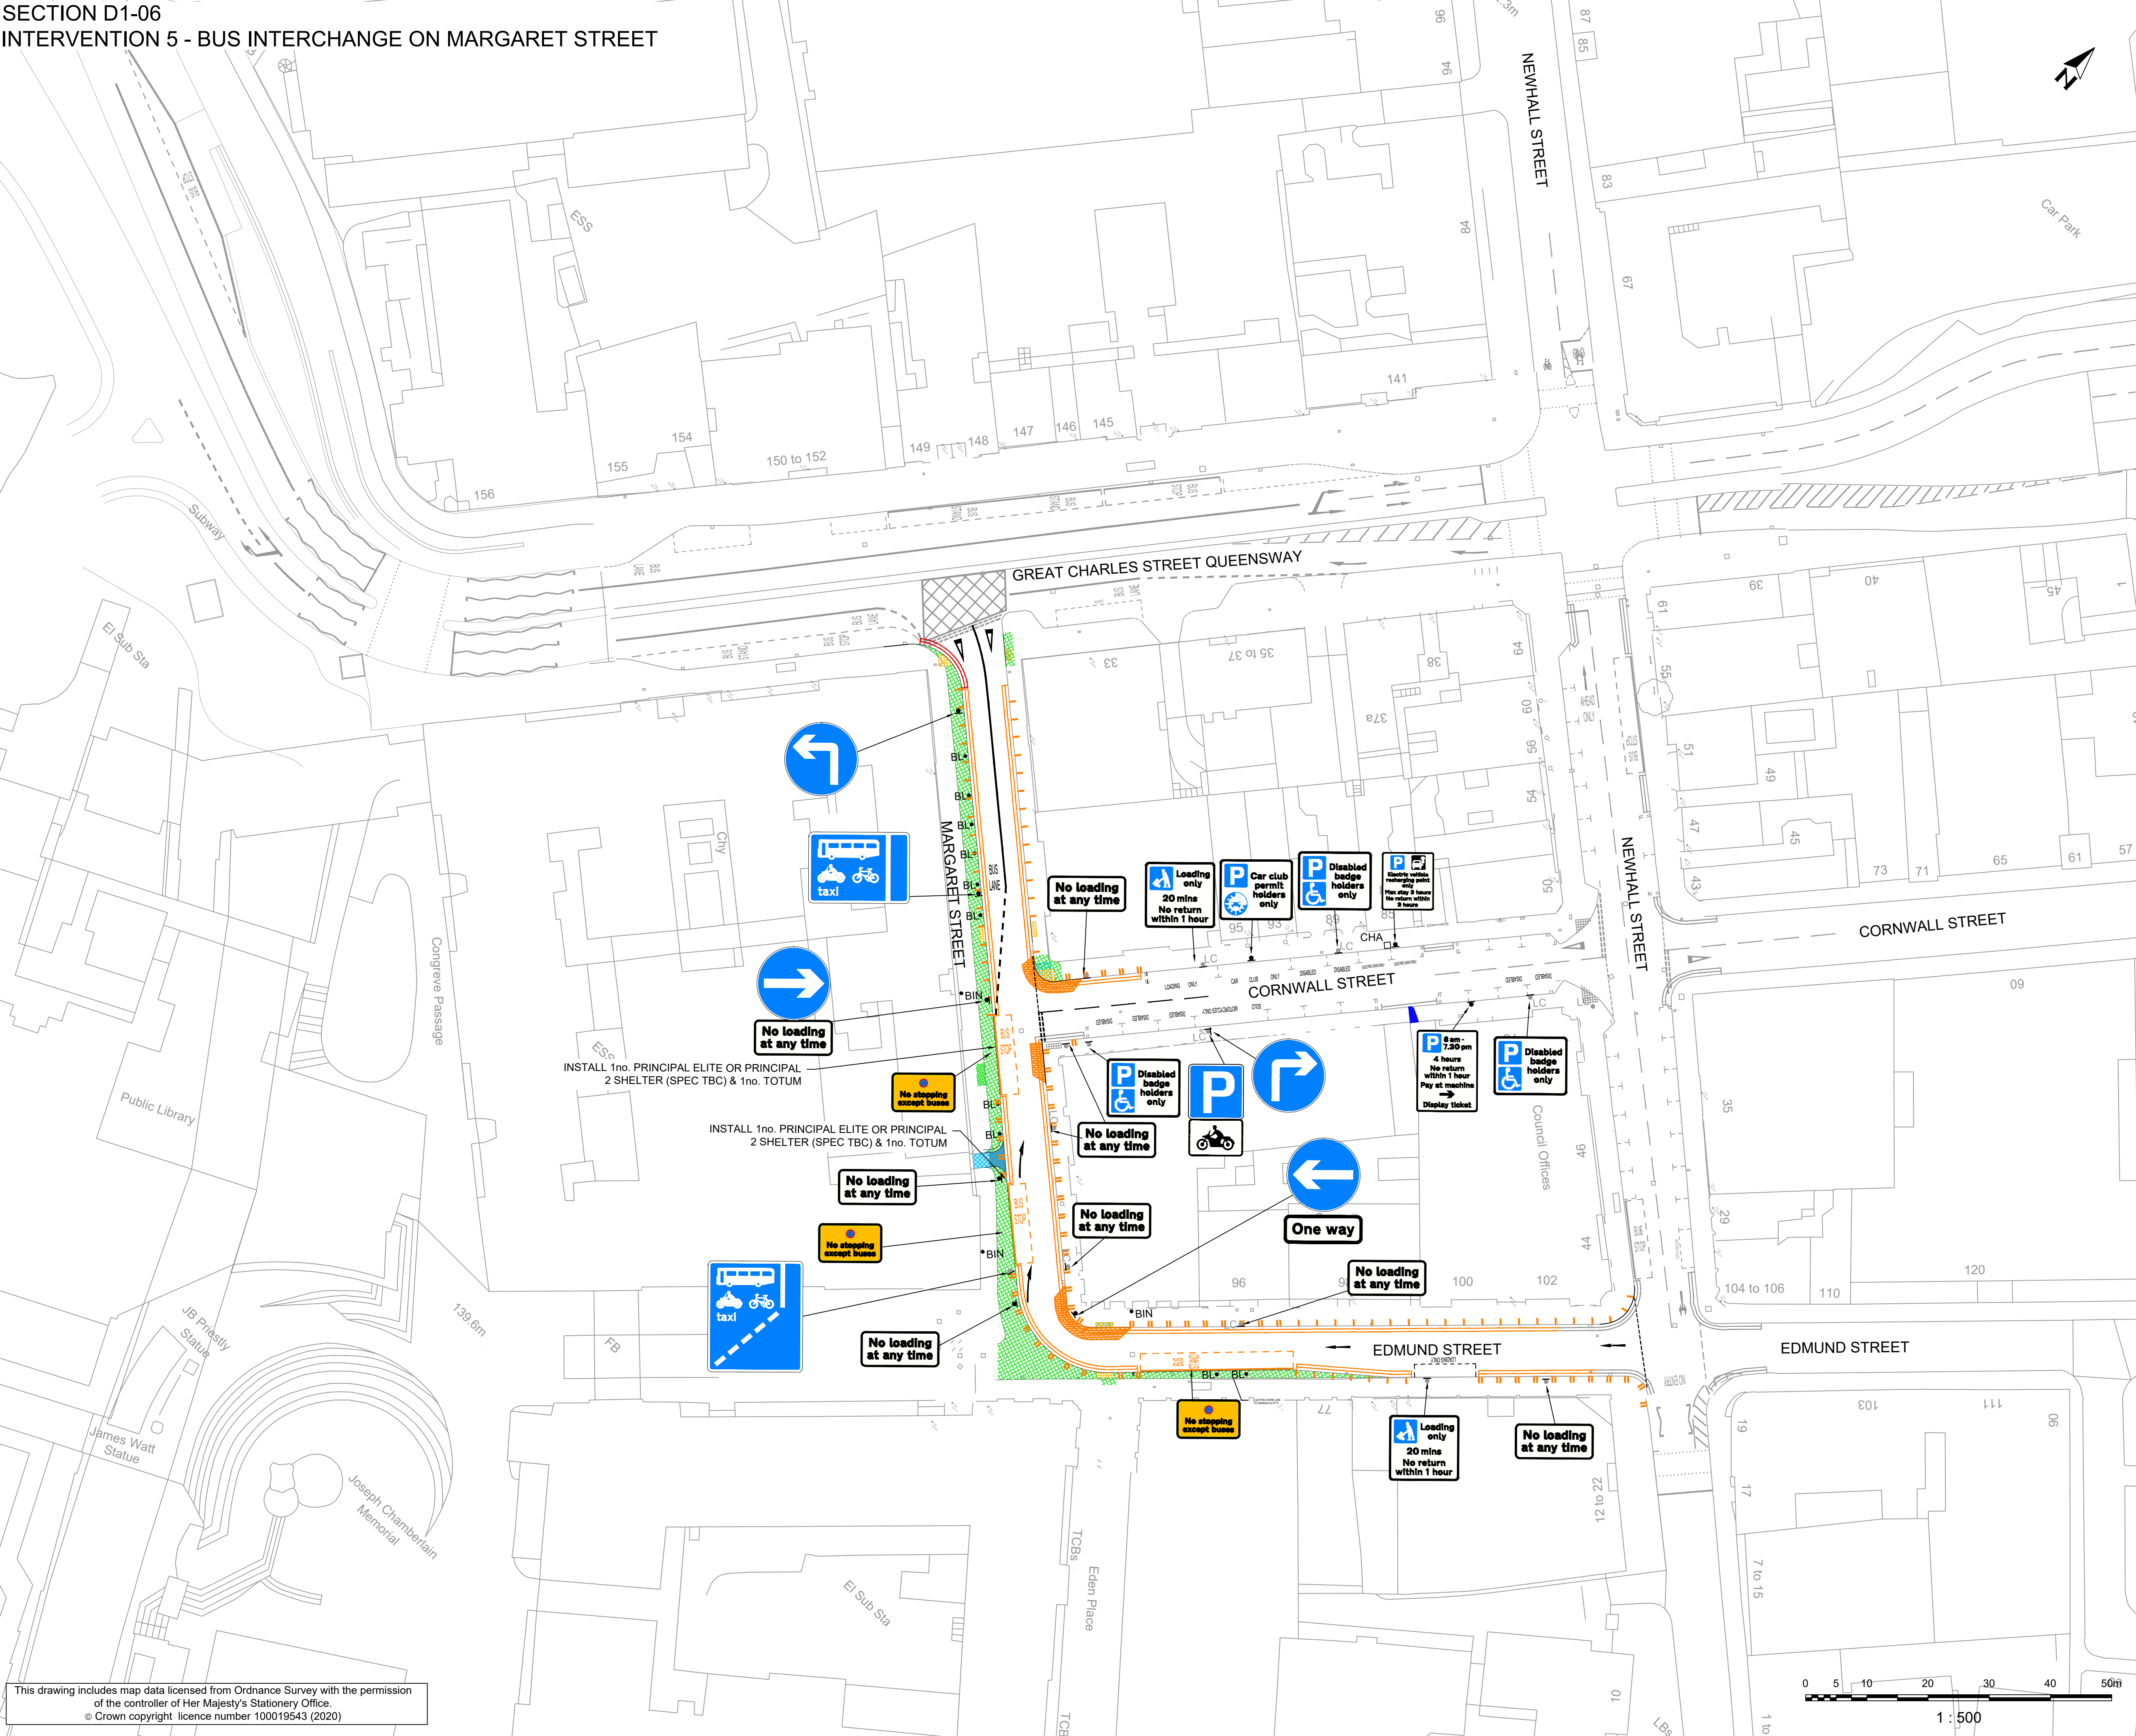

- KEY**
- EXISTING ROAD MARKINGS
 - PROPOSED WHITE ROAD MARKINGS
 - PROPOSED GRANITE KERB REALIGNMENT
 - FLEXIBLE CARRIAGEWAY CONSTRUCTION
 - MAKE GOOD CARRIAGEWAY
 - FLEXIBLE FOOTWAY CONSTRUCTION
 - RESURFACE FOOTWAY
 - RELAY GRANITE SETTS
 - NEW GRANITE SETTS
 - RELAY BLOCK PAVING
 - PROPOSED BUFF BLISTER TACTILE PAVING
 - NEW SIGN PLATE MOUNTED ON NEW POST
 - NEW SIGN PLATE MOUNTED ON EXISTING POST
 - NEW SIGN PLATE MOUNTED ON EXISTING LIGHTING COLUMN
 - BOLLARD WITH TWO SIGNS
 - RELOCATED BIN
 - ELECTRIC VEHICLE CHARGING MACHINE
 - PROPOSED BOLLARD

- NOTES**
- ALL DIMENSIONS IN METRES UNLESS OTHERWISE STATED.
 - NOTES PLACED DIRECTLY ON THE LAYOUT DRAWING SUPERSEDE THOSE DETAILED IN KEYS.
 - ALL DIAGRAMS ARE TO THE TRAFFIC SIGNS REGULATIONS AND GENERAL DIRECTIONS 2016 (TSRGD).
 - EXISTING ROAD MARKINGS ARE TO BE REFRESHED WHERE NECESSARY TO PROVIDE A SAFE AND COHERENT SCHEME.
 - WHERE NO CHANGE IS SHOWN, EXISTING RESTRICTIONS APPLY.

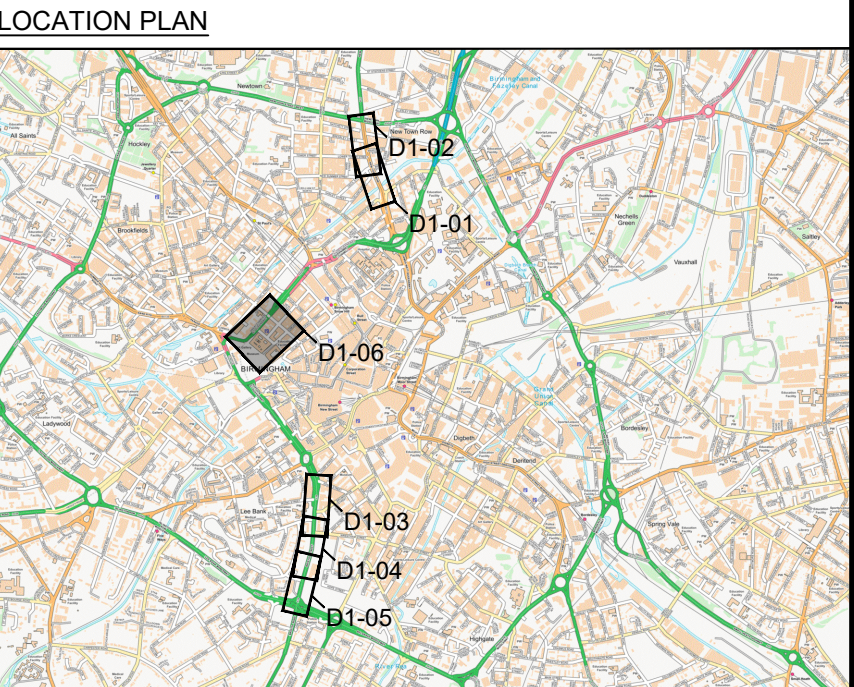

DETAILED DESIGN

D04	UPDATED FOLLOWING SITE VALIDATION	DH	NY	NY	25-02-21
D03	DRAFT FOR DISCUSSION	DH	NY	NY	17-12-20
D02	UPDATED FOLLOWING CLIENT FEEDBACK	DS	NY	NY	18-09-20
D01	DETAILED DESIGN	DS	NY	NY	07-07-20
REV	DESCRIPTION	DRN	CHK	APP	DATE

Pell Frischmann
100 BROAD STREET BIRMINGHAM B15 1AE
Telephone +44 (0)121 456 1616
Email: pfbirmingham@pellfrischmann.com
www.pellfrischmann.com

Architect/Client/Contractor
West Midlands Combined Authority

Project
A New Deal for the Bus Cross-City Bus

Drawing Title
Margaret Street General Arrangement Drawing

	Name	Date	Scale	1:500 @ A1
Drawn	DS	07-07-20	File No.	104165-PF-100-D1-DR-TR
Designed	DS	07-07-20	Drawing Status	DETAILED DESIGN
Checked	NY	07-07-20		
Approved	NY	07-07-20		
Drawing No.	104165-PF-100-D1-DR-TR-004			Revision
				D04

This drawing includes map data licensed from Ordnance Survey with the permission of the controller of Her Majesty's Stationery Office.
© Crown copyright licence number 100019543 (2020)