



SECTION D1-04
BUS PRIORITY AT SNOW HILL QUEENSWAY/ ST. CHADS QUEENSWAY

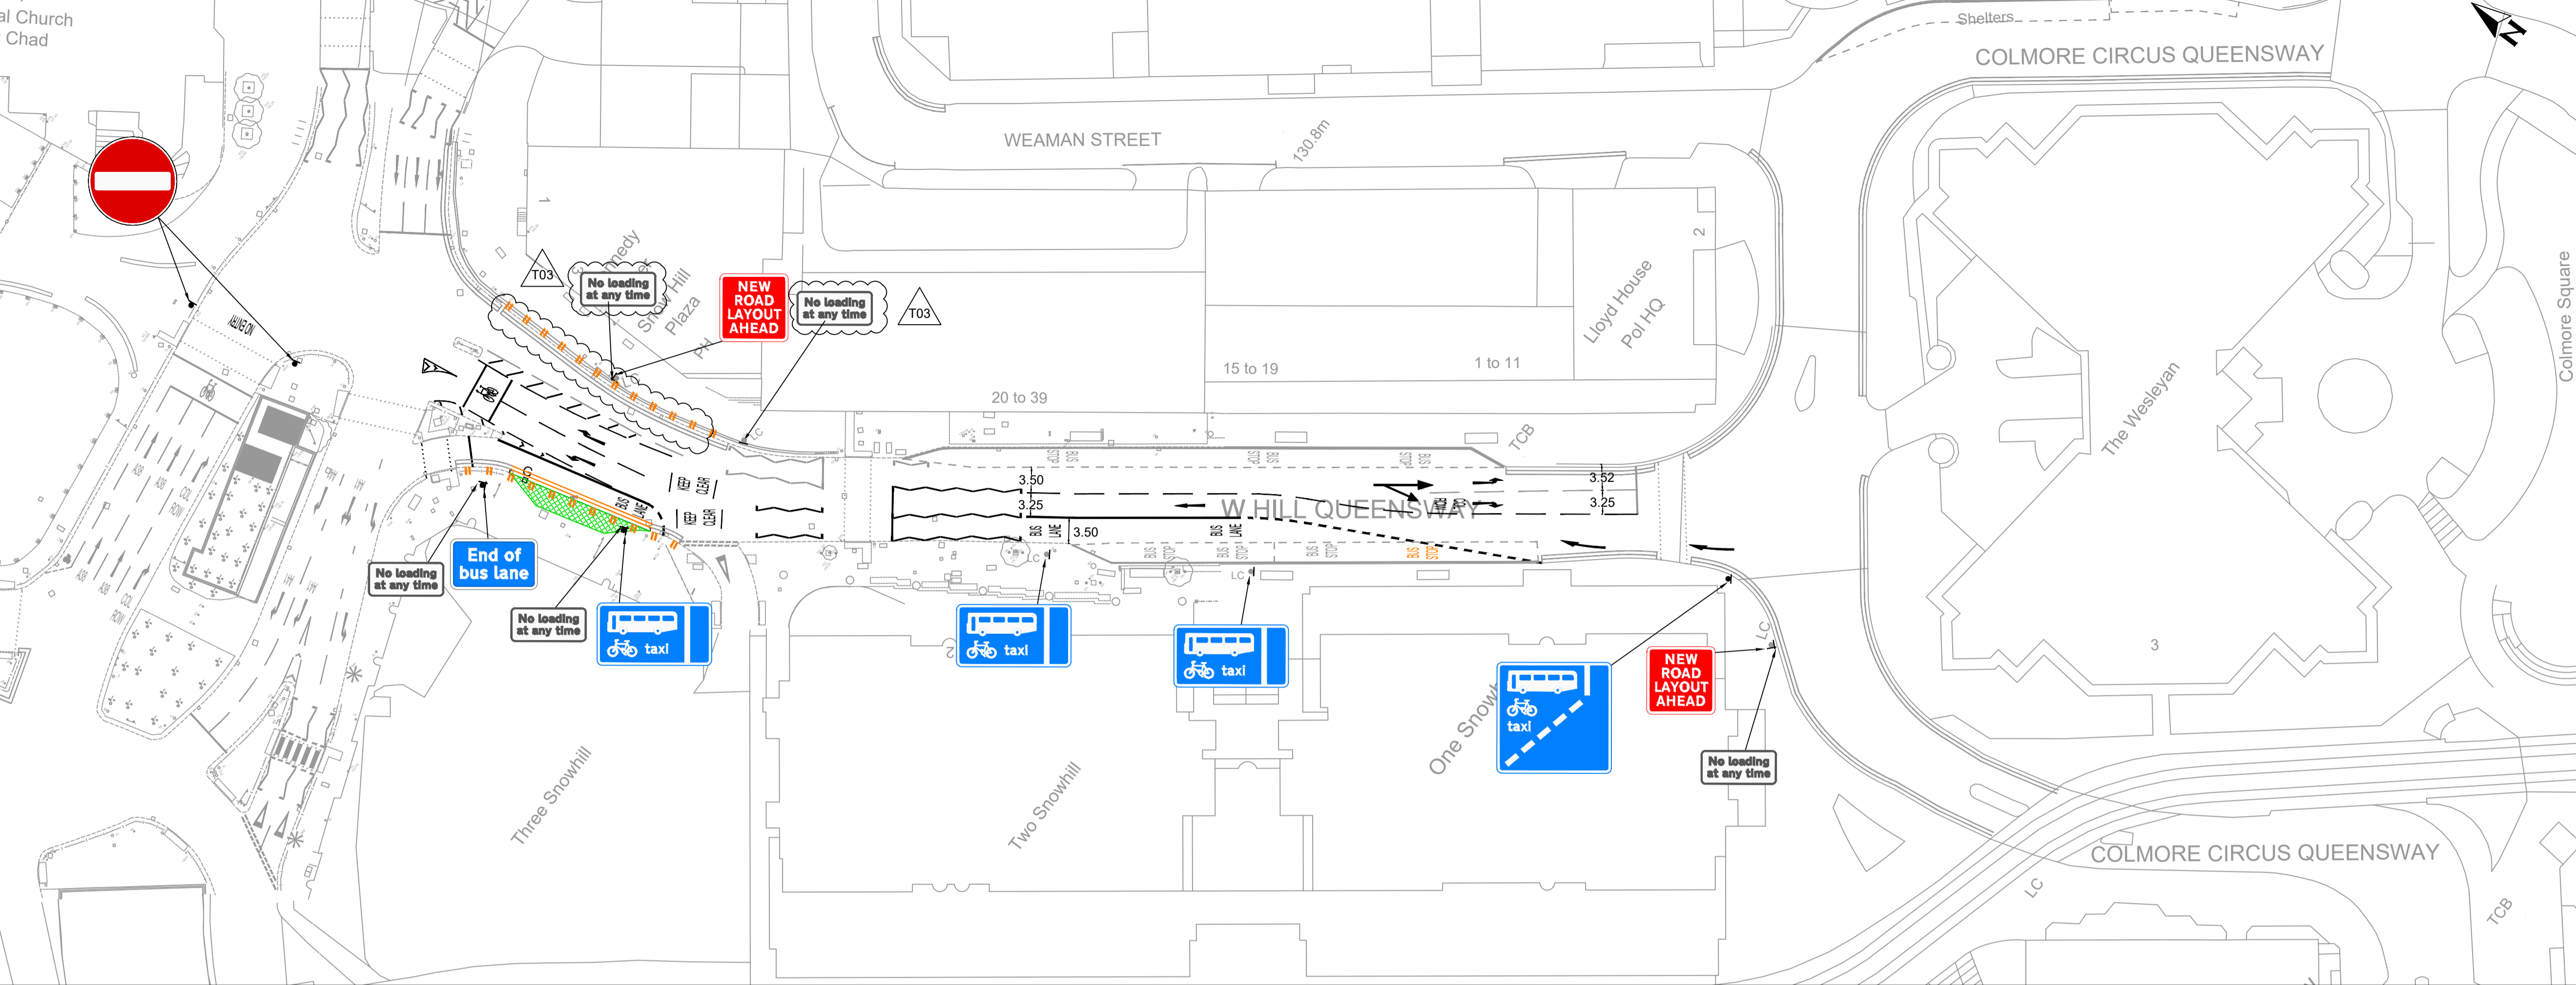

KEY

- EXISTING ROAD MARKINGS
- PROPOSED WHITE ROAD MARKINGS
- PROPOSED YELLOW ROAD MARKINGS
- NEW SIGN PLATE MOUNTED ON NEW POST
- NEW SIGN PLATE MOUNTED ON EXISTING POST
- LC ■ NEW SIGN PLATE MOUNTED ON EXISTING LIGHTING COLUMN
- G ■ PROPOSED GULLY CONNECTED TO EXISTING OUTLET
- PROPOSED KERB REALIGNMENT
- PROPOSED FOOTWAY FLAG CONSTRUCTION

- NOTES**
1. ALL DIMENSIONS IN METRES UNLESS OTHERWISE STATED.
 2. NOTES PLACED DIRECTLY ON THE LAYOUT DRAWING SUPERSEDE THOSE DETAILED IN KEYS.
 3. ALL DIAGRAMS ARE TO THE TRAFFIC SIGNS REGULATIONS AND GENERAL DIRECTIONS 2016 (TSRGD).
 4. ALL DESIGNS ARE BASED ON ORDNANCE SURVEY MAPPING.
 5. EXISTING ROAD MARKINGS ARE TO BE REFRESHED WHERE NECESSARY TO PROVIDE A SAFE AND COHERENT SCHEME.
 6. WHERE NO CHANGE IS SHOWN, EXISTING RESTRICTIONS APPLY.

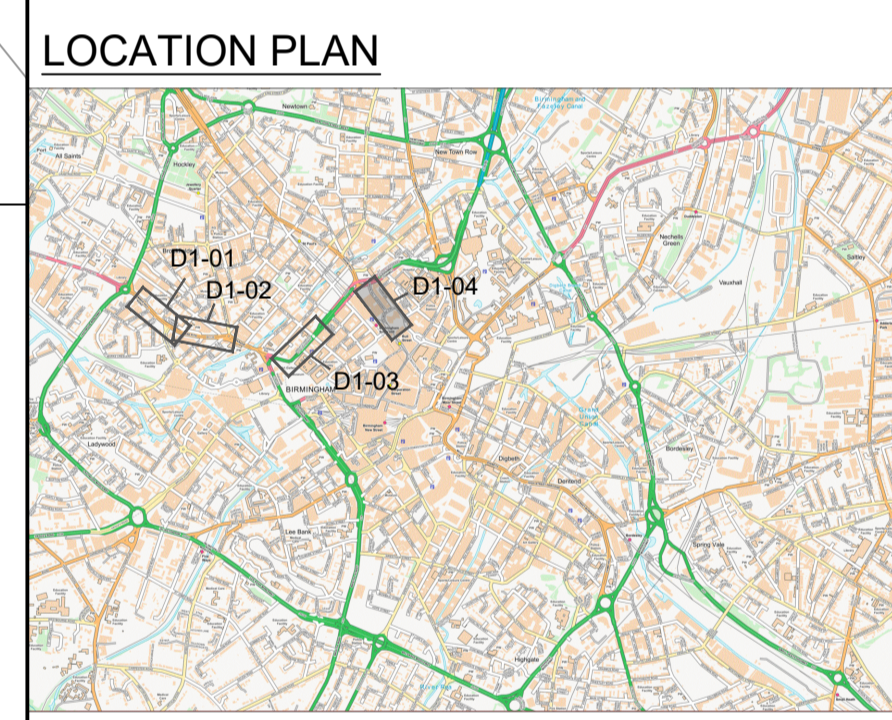

FOR TENDER

T03	FOR TENDER	DH	NY	NY	15-02-22
T02	FOR TENDER	DH	NY	NY	19-11-21
T01	FOR TENDER	DS	NY	NY	05-10-21
REV	DESCRIPTION	DRN	CHK	APP	DATE

Pell Frischmann
 100 BROAD STREET BIRMINGHAM B15 1AE
 Telephone +44 (0)121 456 1616
 Email: pfbirmingham@pellfrischmann.com
 www.pellfrischmann.com



Project
A New Deal for the Bus
 Cross-City Bus

Drawing Title
Snow Hill Queensway
 General Arrangement Drawing
 Sheet 1

	Name	Date	Scale	1:500 @ A1
Drawn	DS	20-10-20	File No.	103788-PF-100-D1-DR-TR
Designed	DS	20-10-20	Drawing Status	DETAILED DESIGN
Checked	NY	20-10-20	Drawing No.	103788-PF-100-D1-DR-TR-002b
Approved	NY	20-10-20	Revision	T03

This drawing includes map data licensed from Ordnance Survey with the permission of the controller of Her Majesty's Stationery Office.
 © Crown copyright licence number 100019543 (2022)

