




Notes:

- 1. Do not scale.

Key:

- OS Map
- Kerbline
- ▭ Footway
- ▬ Existing tactile paving
- Existing sign
- Proposed sign
- ⊕ Proposed Glasdon 'Manchester' cast iron Bollards
- Existing cycle stand to be removed
- Proposed cycle stand
- Existing guard rail

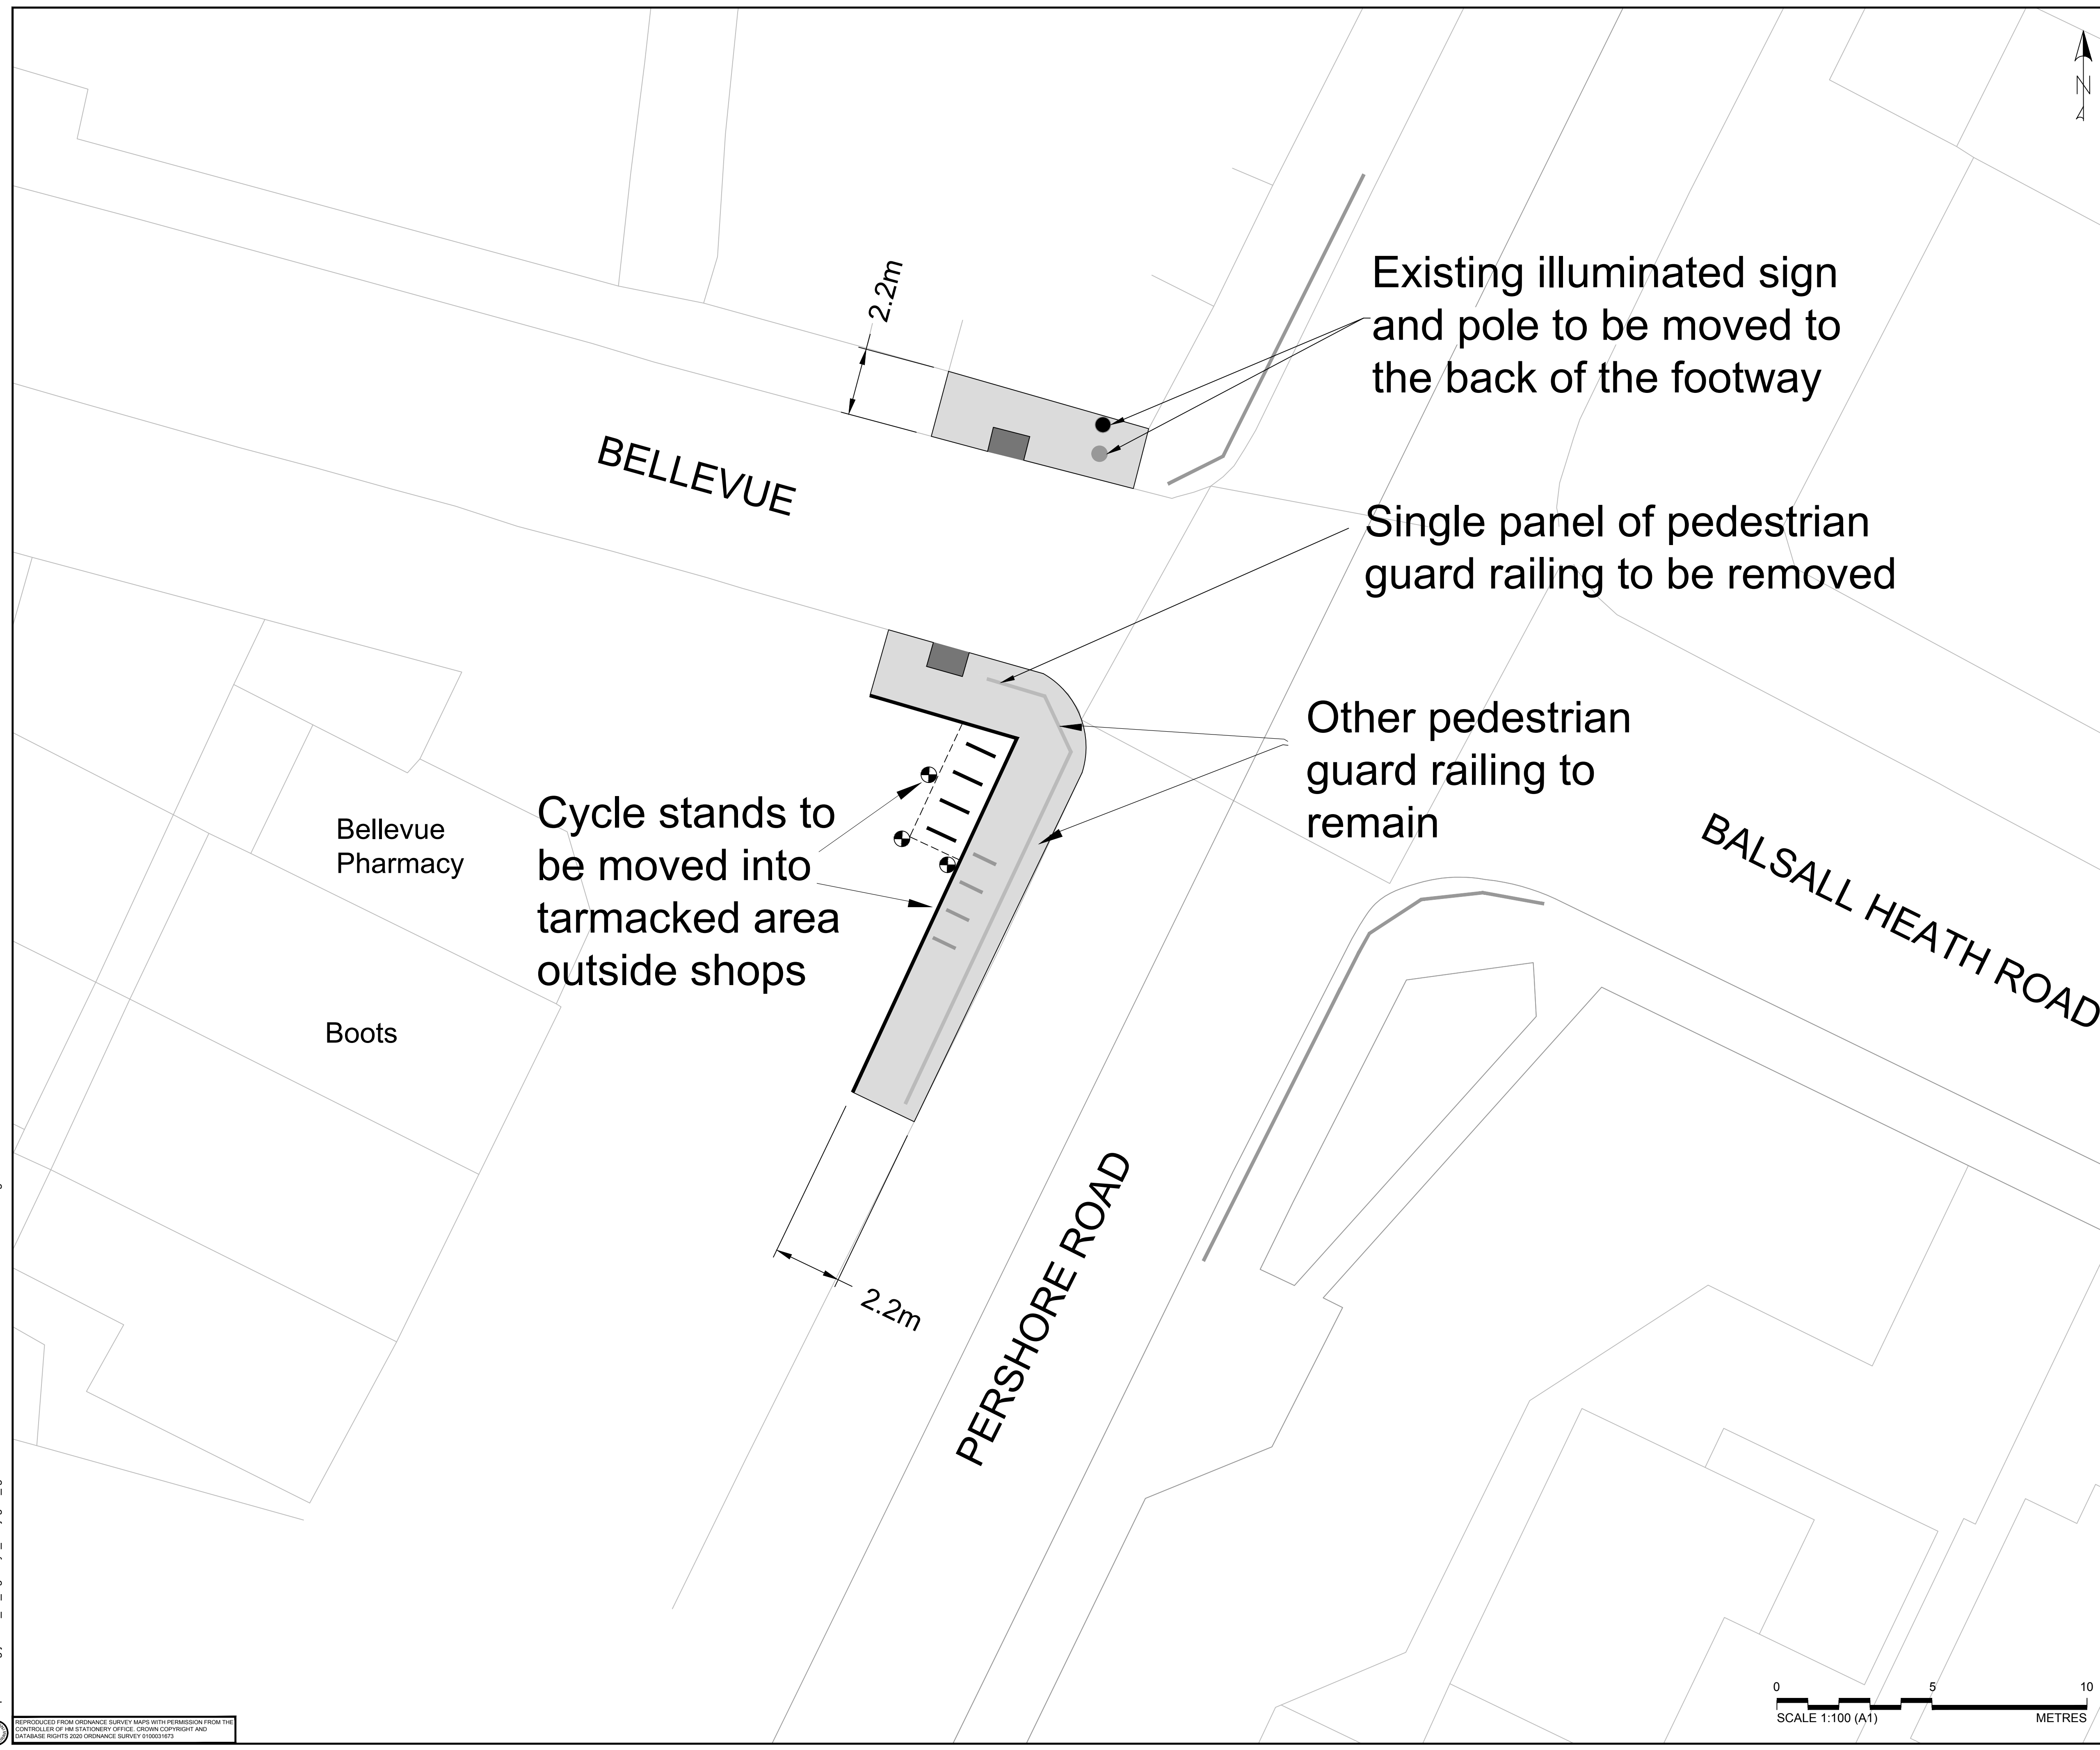

Bellevue Pharmacy

Boots

Cycle stands to be moved into tarmacked area outside shops

Existing illuminated sign and pole to be moved to the back of the footway

Single panel of pedestrian guard railing to be removed

Other pedestrian guard railing to remain

BELLEVUE

PERSHORE ROAD

BALSALL HEATH ROAD

Rev	Rev. Date	Purpose of revision	Drawn	Checked	Rev'd	Apprv'd
P01.1	14/04/21					

Designer: **Jacobs**
 7th Floor, 2 Colmore Square, 38 Colmore Circus
 Queensway, Birmingham, B4 6BN
 Tel: +44(0)121 237 4000 www.jacobs.com

Client: **Birmingham City Council**

Project: **CWG PUBLIC REALM IMPROVEMENTS**


Drawing title: **PERSHORE ROAD - BELLEVUE GENERAL ARRANGEMENT**

Drawing status: **S0 - INITIAL STATUS OR WIP**

Scale: 1:100 DO NOT SCALE

Jacobs No. B2309506 Rev P01.1

Drawing number: **B2309506-JAC-HGN-05-DR-CH-0002**

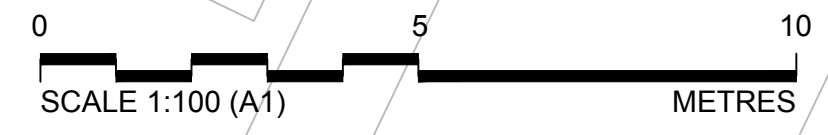

C:\working\jacobs_uk_highways_ssa\legiml_r073219\02088717\B2309506-JAC-HGN-05-DR-CH-0002.dwg - 14/04/2021 16:57:46 - Sheet 01 - R073219