


The junction of Hurst Street and Bromsgrove Street will be upgraded, to include signal-controlled pedestrian (Puffin) crossings on all four arms.

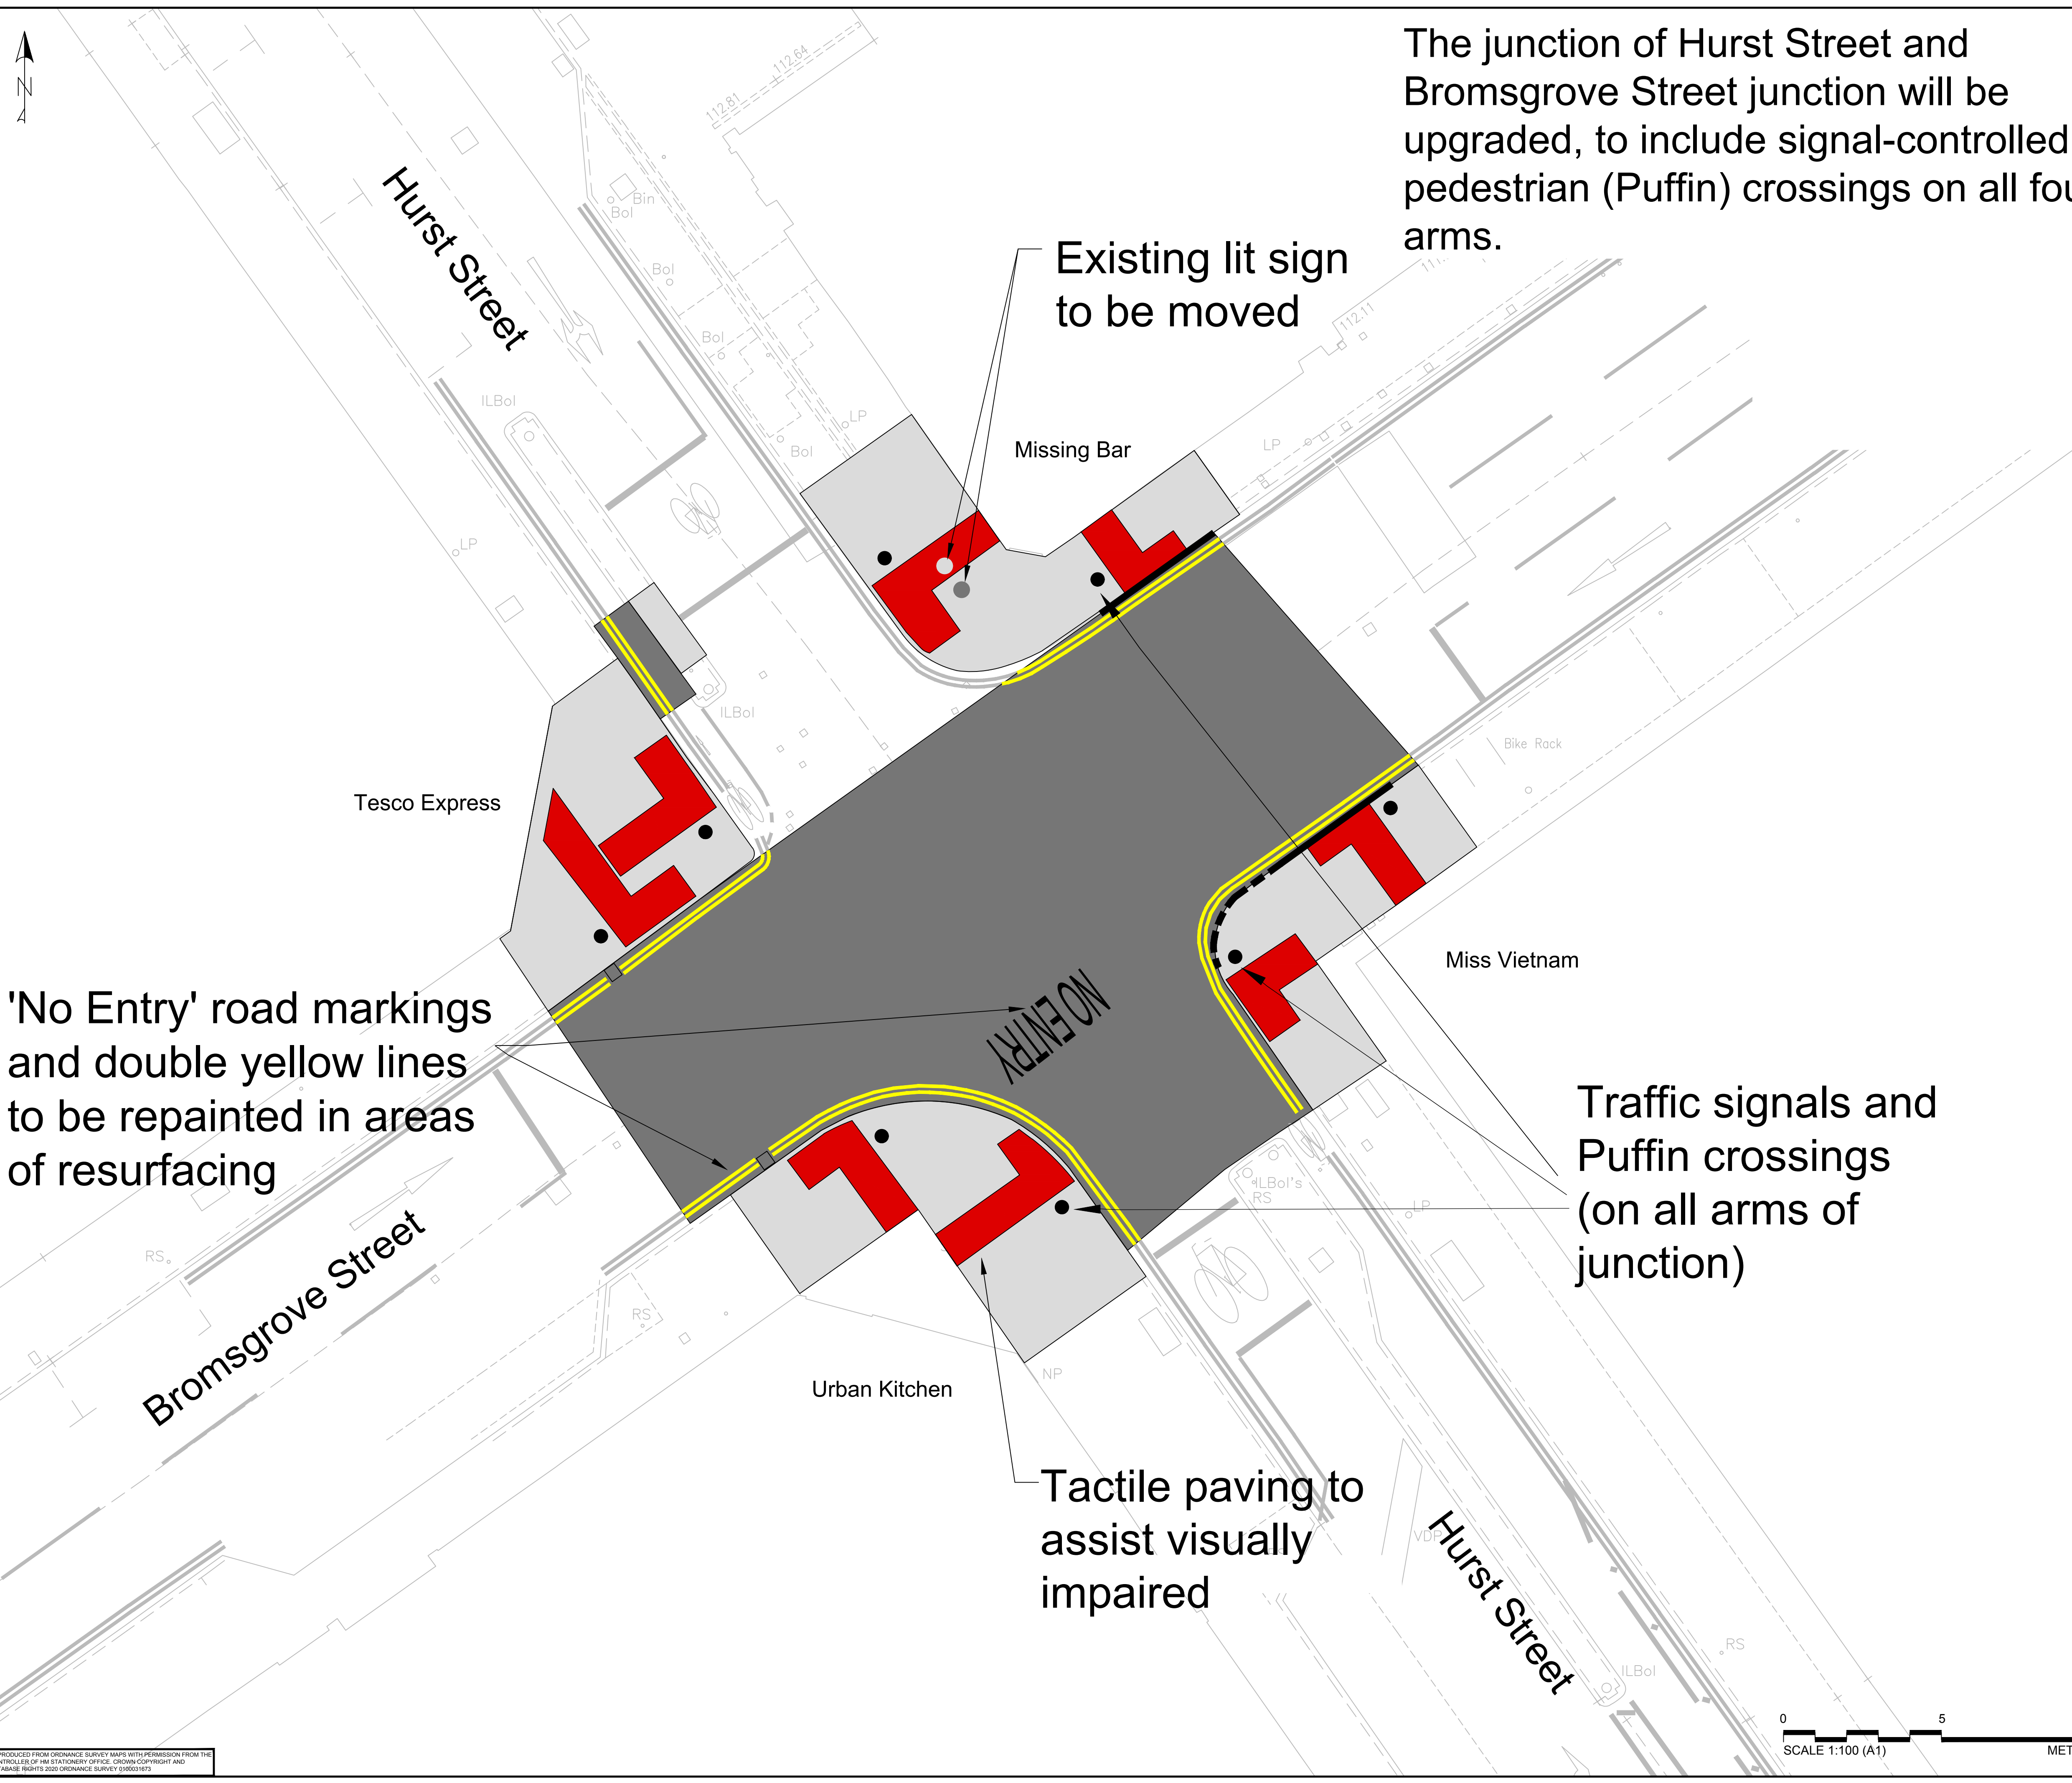

- Notes:**
- Do not scale.
- Key:**
- OS Map
  - Proposed dropped crossing kerbline
  - Kerbline to be raised
  - Proposed carriageway resurfacing
  - Footway
  - Proposed tactile paving and new signalled Puffin crossing
  - Existing sign
  - Proposed sign
  - Existing double yellow lines
  - Proposed traffic and Puffin crossing signals

'No Entry' road markings and double yellow lines to be repainted in areas of resurfacing

Existing lit sign to be moved

Missing Bar

Traffic signals and Puffin crossings (on all arms of junction)

Tactile paving to assist visually impaired

Rev	Rev. Date	Purpose of revision	Drawn	Checked	Rev'd	Appr'd
P01.1	14/04/21					

Designer: **Jacobs**  
 7th Floor, 2 Colmore Square, 38 Colmore Circus  
 Queensway, Birmingham, B4 6BN  
 Tel: +44(0)121 237 4000 www.jacobs.com



Client: **Birmingham City Council**

Project: **SWG PUBLIC REALM IMPROVEMENTS**

Drawing title: **HURST STREET / BROMSGROVE STREET JUNCTION GENERAL ARRANGEMENT**

Drawing status: **S0 - INITIAL STATUS OR WIP**

Scale: **1:100** DO NOT SCALE

Jacobs No. **B2309506** Rev **P01.1**

Client no. **P01.1**

Drawing number: **B2309506-JAC-HGN-08-DR-CH-0002**

© Copyright 2021 Jacobs U.K. Limited. The concepts and information contained in this document are the property of Jacobs. Use or copying of this document in whole or in part without the written permission of Jacobs constitutes an infringement of copyright. Limitation: This drawing has been prepared on behalf of, and for the exclusive use of Jacobs' Client, and is subject to, and issued in accordance with, the provisions of the contract between Jacobs and the Client. Jacobs accepts no liability or responsibility whatsoever for, or in respect of, any use of, or reliance upon, this drawing by any third party.

C:\working\jacobs\_uk\_highways\_ssa\legiml\_r07321\040288717\B2309506-JAC-HGN-08-DR-CH-0002.dwg - 15/04/2021 09:55:47 - Sheet 01 - R073219

REPRODUCED FROM ORDNANCE SURVEY MAPS WITH PERMISSION FROM THE CONTROLLER OF HER MAJESTY'S STATIONERY OFFICE. CROWN COPYRIGHT AND ALL RIGHTS RESERVED. 2008 ORDNANCE SURVEY C0000182

