



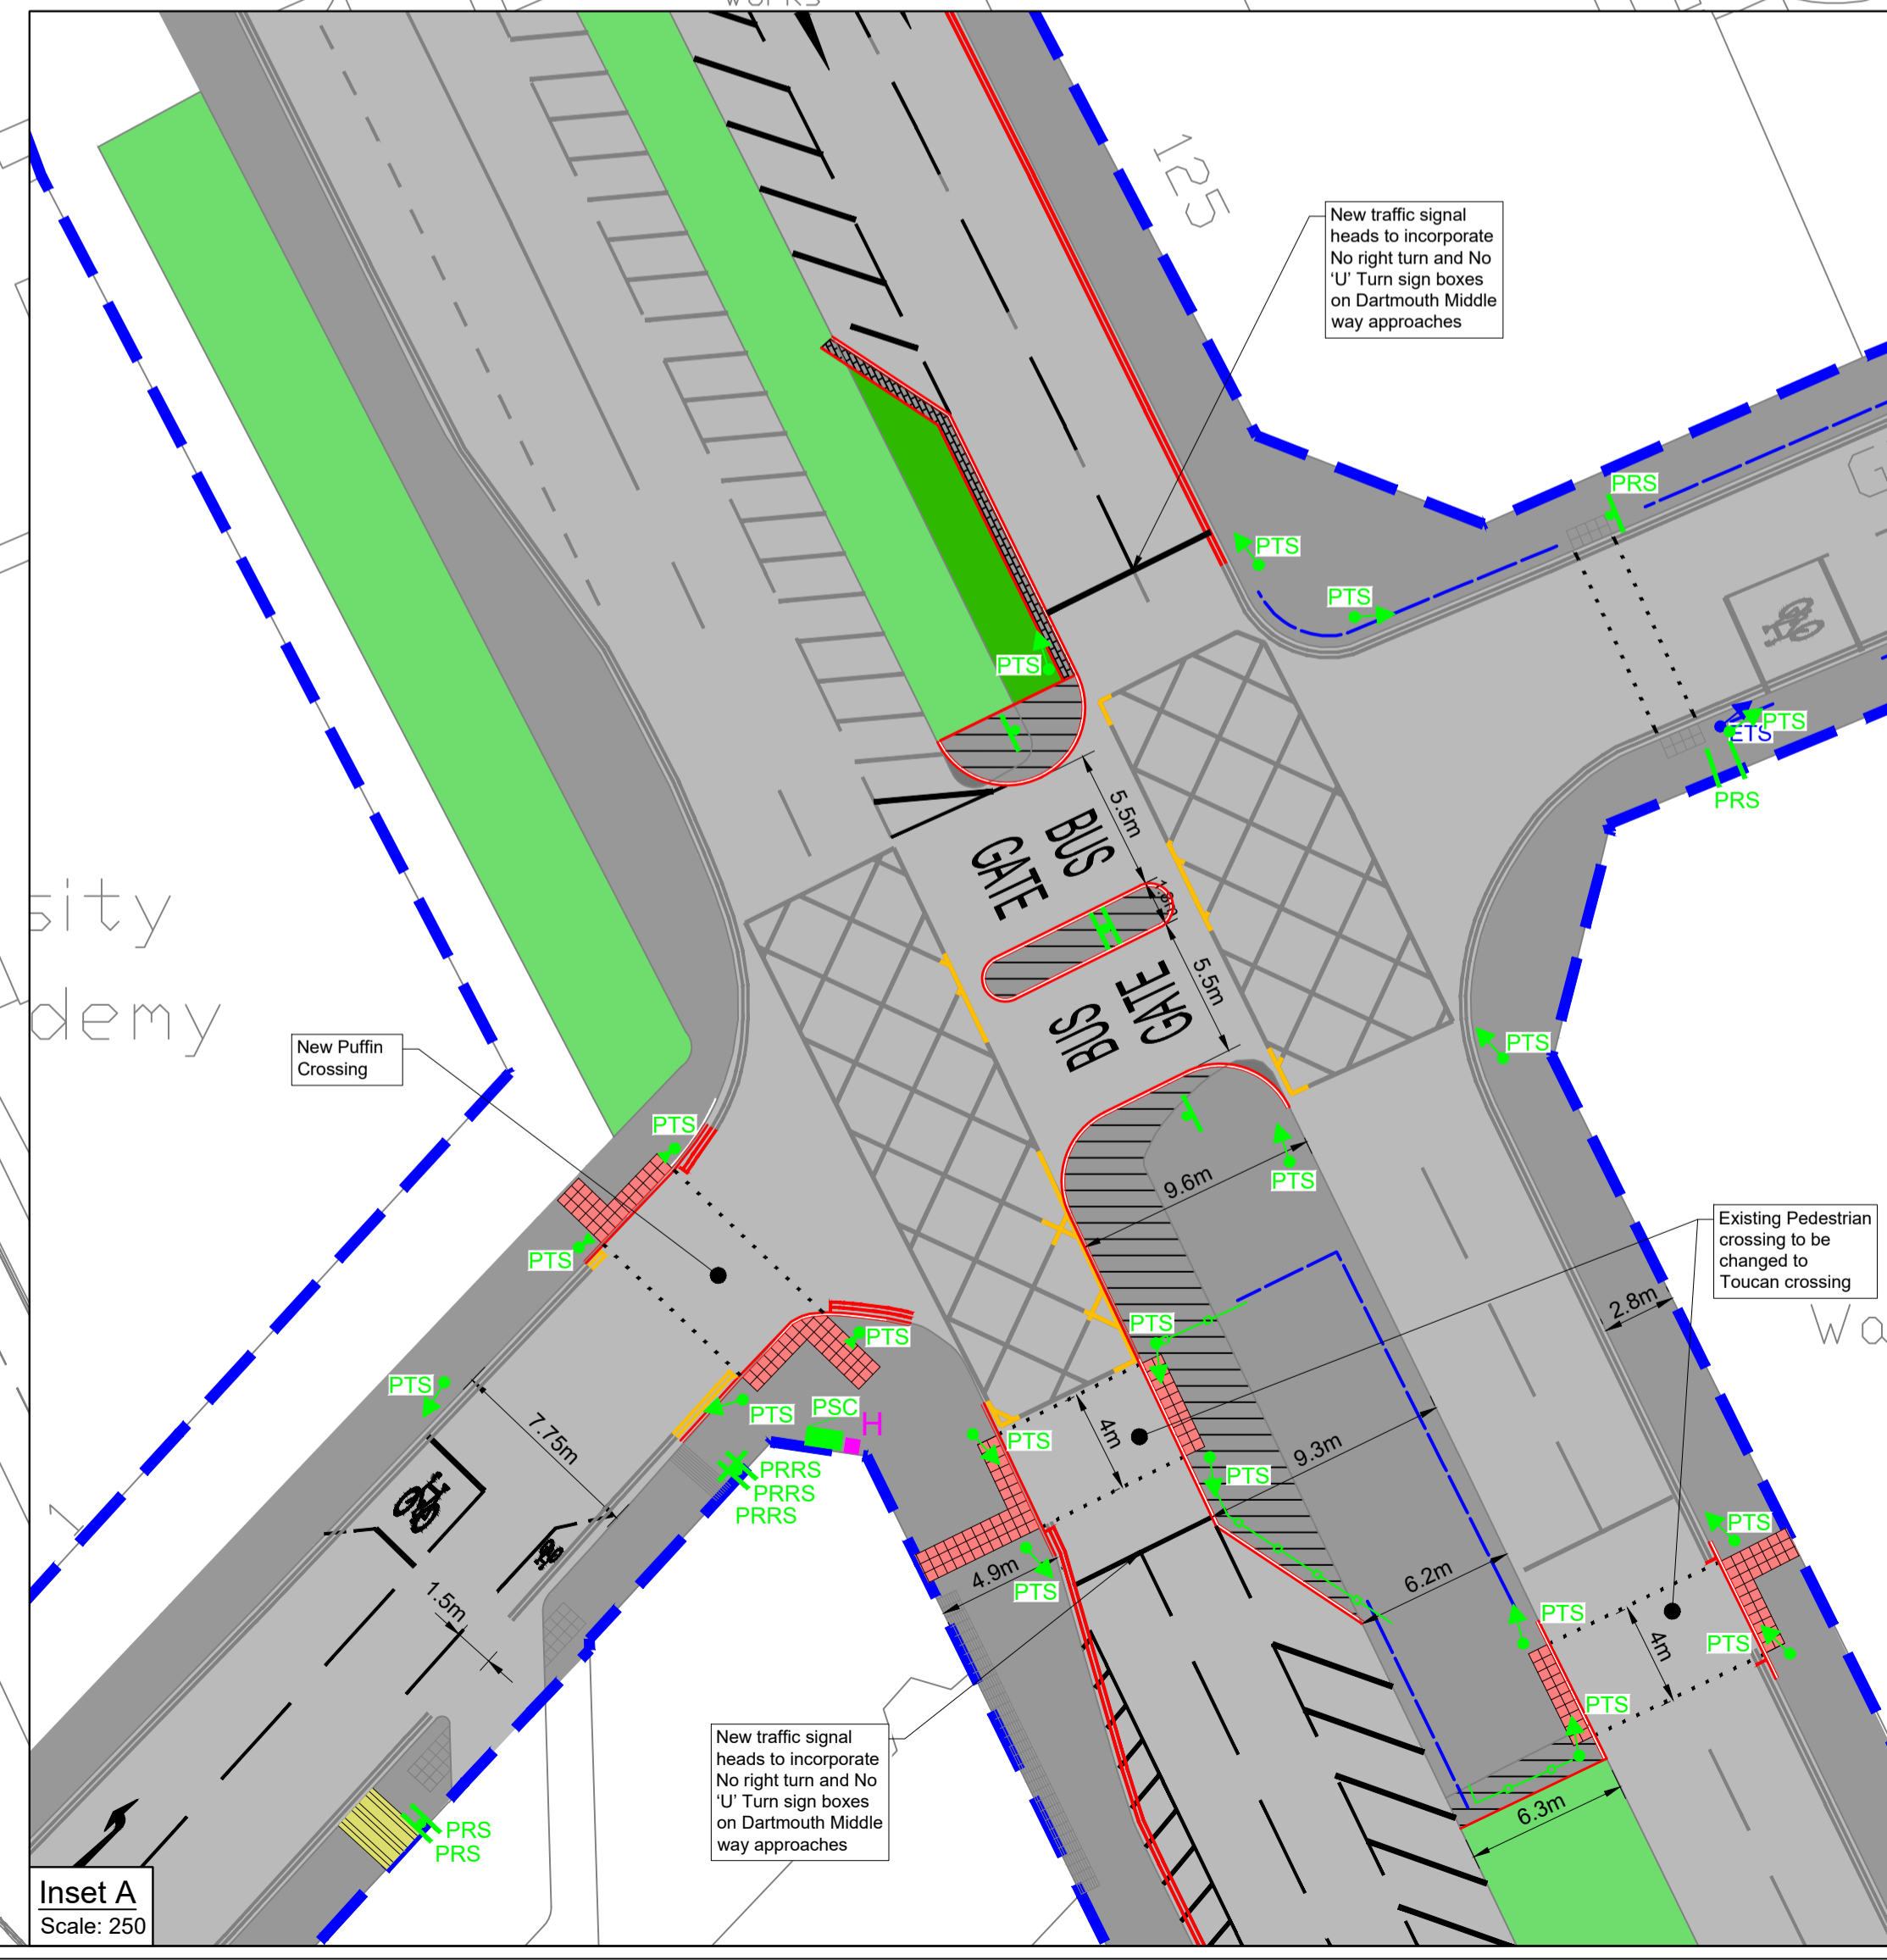

- Notes:**
- Do not scale any items or information from this drawing.
 - All dimensions are in millimetres unless otherwise stated.
 - This drawing is for Consultation purposes, proposals subject to change.
 - All Existing traffic signal heads and poles to be removed, where these coincide with proposed traffic signal locations, they have been omitted for clarity.

- Legend:**
- Scheme Boundary
 - New Kerbline
 - New Road Signage
 - New Pedestrian Guardrailling
 - New Traffic Signals
 - Existing Pedestrian Guardrailling to be retained
 - New Controlled Crossing Tactile Paving 'Blister/Red' Coloured
 - New Cycleway Paving Ladder 'Buff' Coloured
 - DK New Dropped Kerb
 - New Splash Strip
 - New Carriageway
 - New Footway
 - New Landscaping
 - Existing Carriageway
 - Existing Footway
 - Existing Landscaping

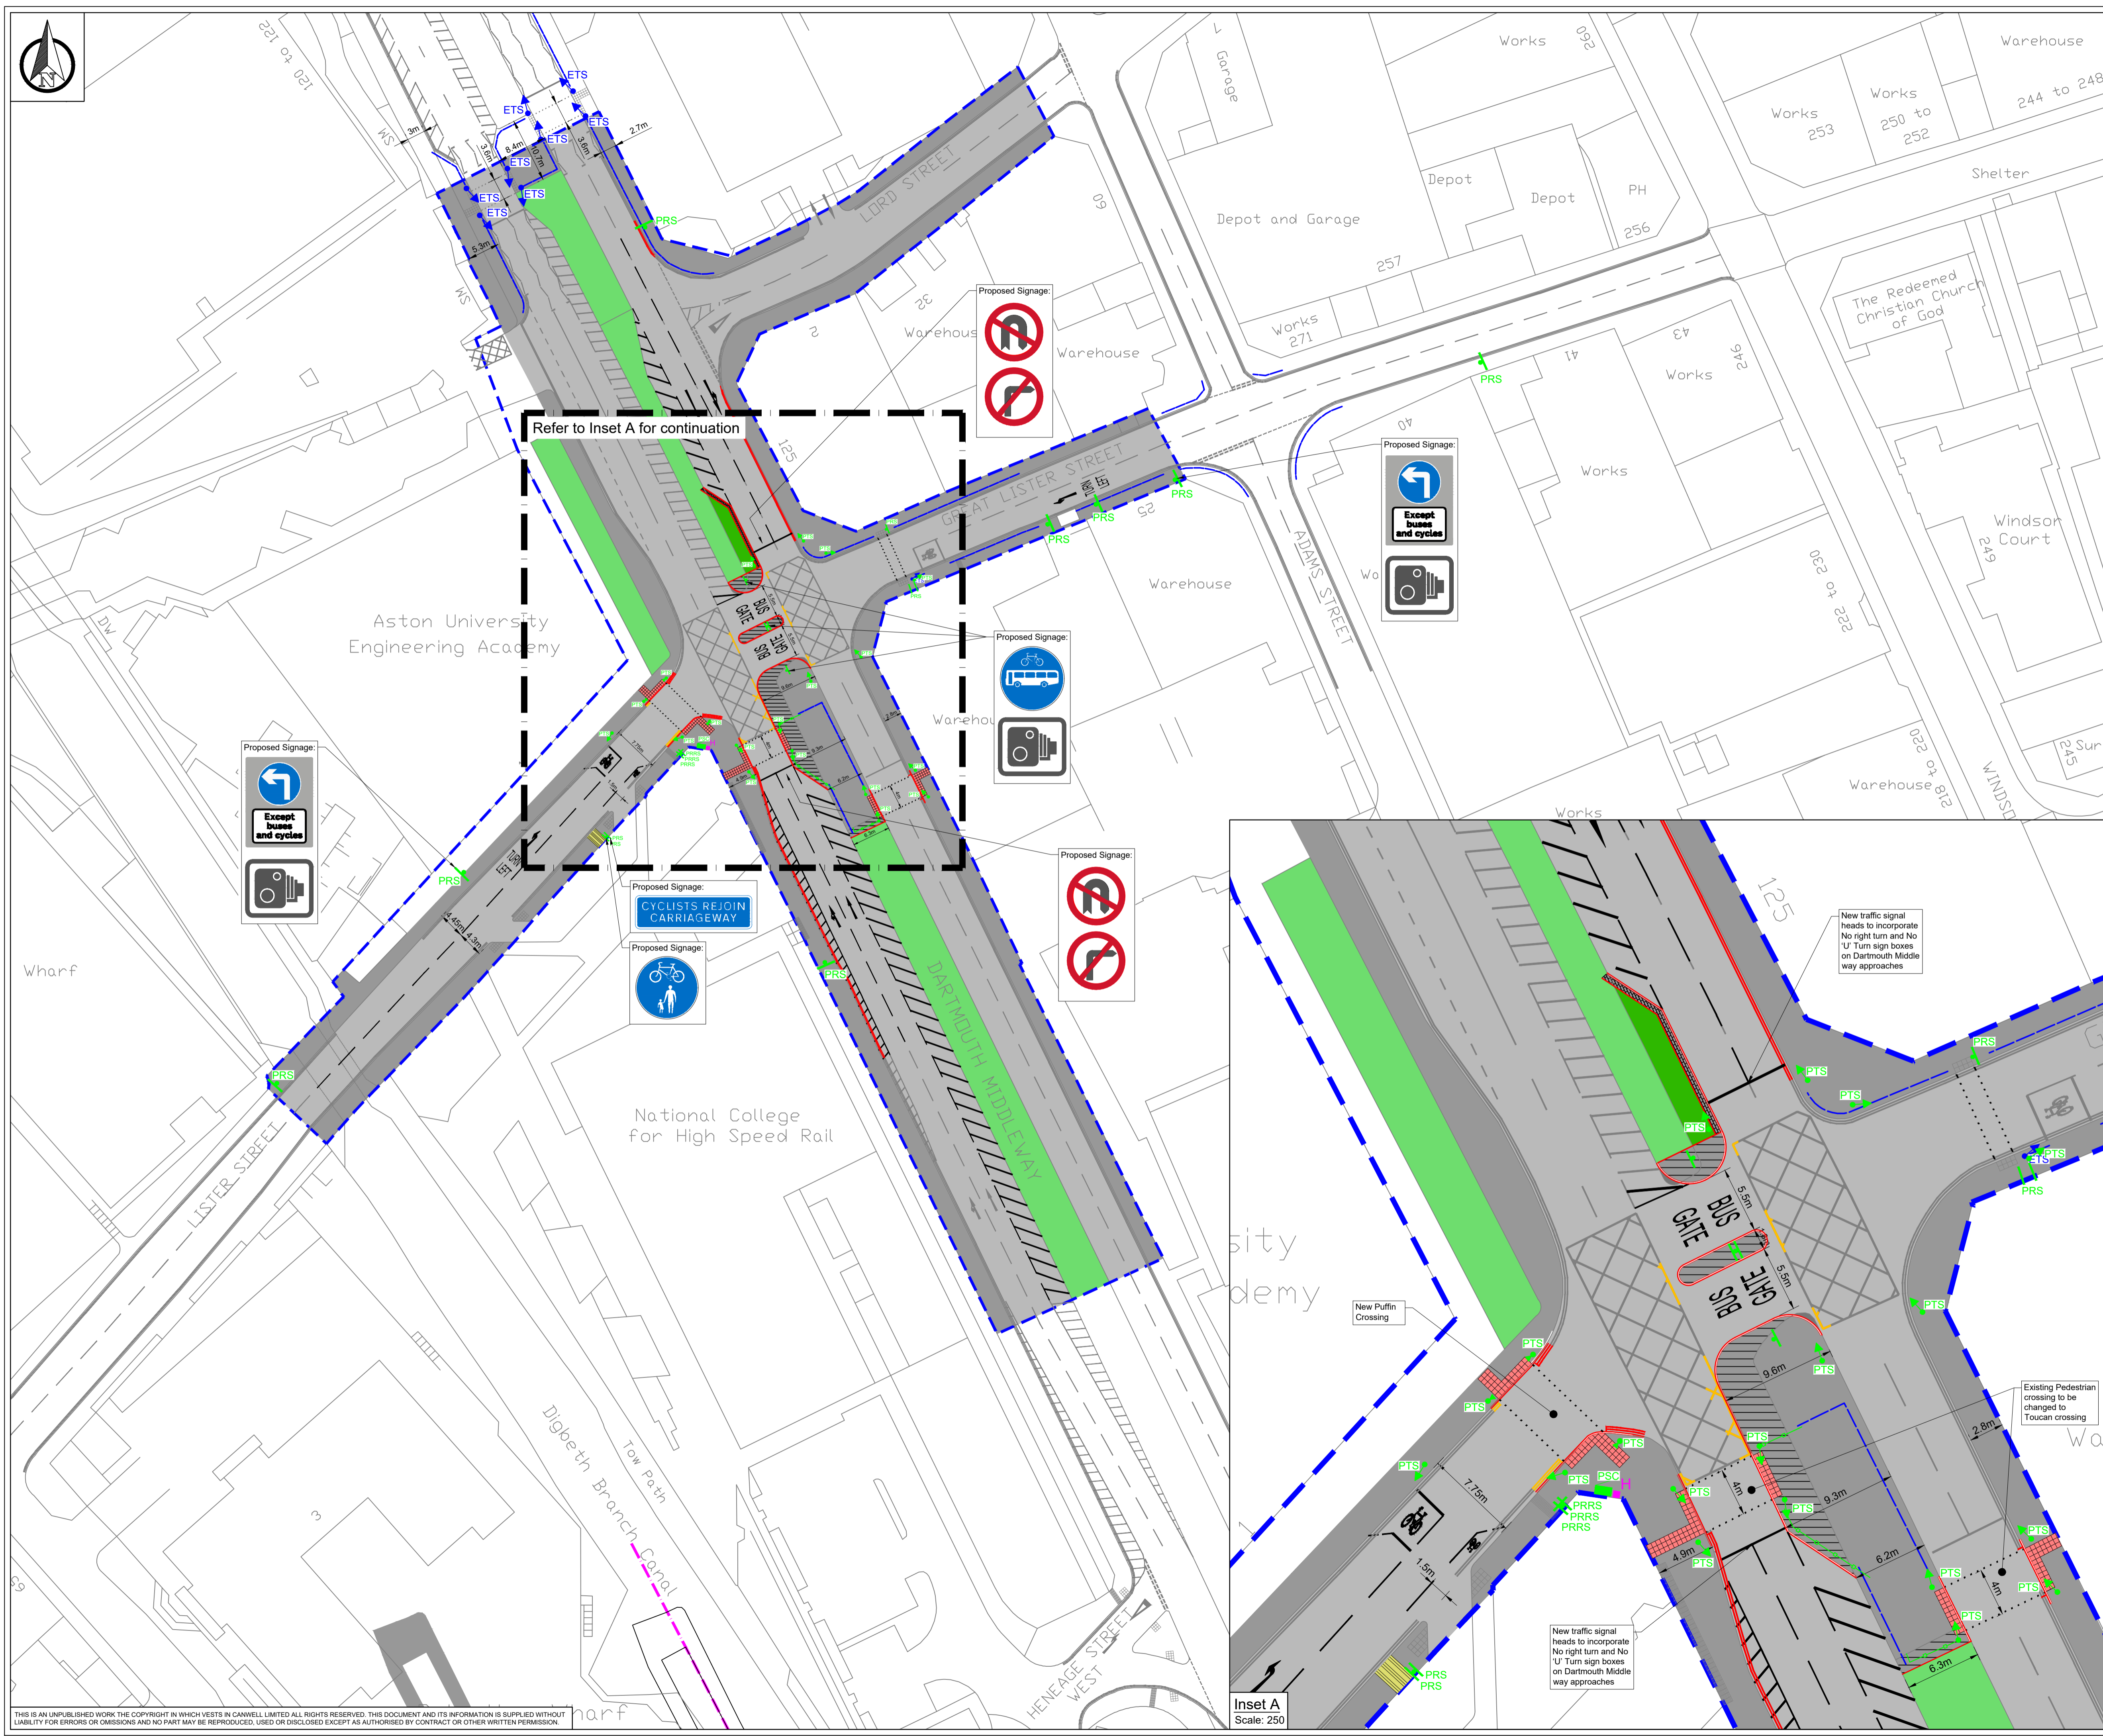

DO NOT SCALE

ISSUE	DESCRIPTION	DRN	CHKD	DATE
03	ISSUED FOR APPROVAL	JDW	LC	30/05/22
02	ISSUED FOR APPROVAL	JDW	LC	07/03/22
01	ISSUED FOR APPROVAL	JDW	LC	30/09/21

Canwell
Consulting services

CLIENT: BIRMINGHAM CITY COUNCIL

SCHEME TITLE: CLEAN AIR ZONE - GREAT LISTER STREET - BIRMINGHAM JUNCTION IMPROVEMENTS OFF CARRIAGEWAY CYCLE FACILITIES CONSULTATION PLAN

DATE: 28.9.21 SCALE: 1:500 DRN: JDW CHKD: LC APP: LC

STATUS: APPROVAL

DRAWING N°: C-1759-005

THIS IS AN UNPUBLISHED WORK THE COPYRIGHT IN WHICH VESTS IN CANWELL LIMITED ALL RIGHTS RESERVED. THIS DOCUMENT AND ITS INFORMATION IS SUPPLIED WITHOUT LIABILITY FOR ERRORS OR OMISSIONS AND NO PART MAY BE REPRODUCED, USED OR DISCLOSED EXCEPT AS AUTHORIZED BY CONTRACT OR OTHER WRITTEN PERMISSION.