


Please visit birminghambeheard.org.uk to view these proposals in more detail

- Key :-
- Proposed permit parking place
Mon - Sat 8am - 6pm
 - Proposed permit parking place
Mon - Fri 9am - 5pm Excluding Bank Holidays,
Glover Street and adjoining Westley Street
 - Proposed parking place with payment
Maximum stay 4 hours, Mon - Sat 8am - 6pm
 - Proposed parking place with payment
No Maximum stay, Mon - Fri 9am - 5pm Excluding
Bank Holidays)
 - Proposed loading bays
Maximum stay 2 hours no return within 1 hour,
Mon - Sat 8am - 6pm
 - Proposed motorcycle bay
 - Proposed no waiting at any time
 - Proposed no waiting at any time, no loading
Mon - Fri 7.45am - 9.15am & 4.30pm - 6.45pm
 - Proposed no waiting at any time, no loading
Mon - Fri 7.30am - 9.30am & 4.30pm - 6.30pm
 - Proposed no waiting Mon - Sat 7.30am - 6.30pm
 - Proposed car club bay
 - Existing Taxi Rank to remain
 - Proposed permit area boundary A (Digbeth)

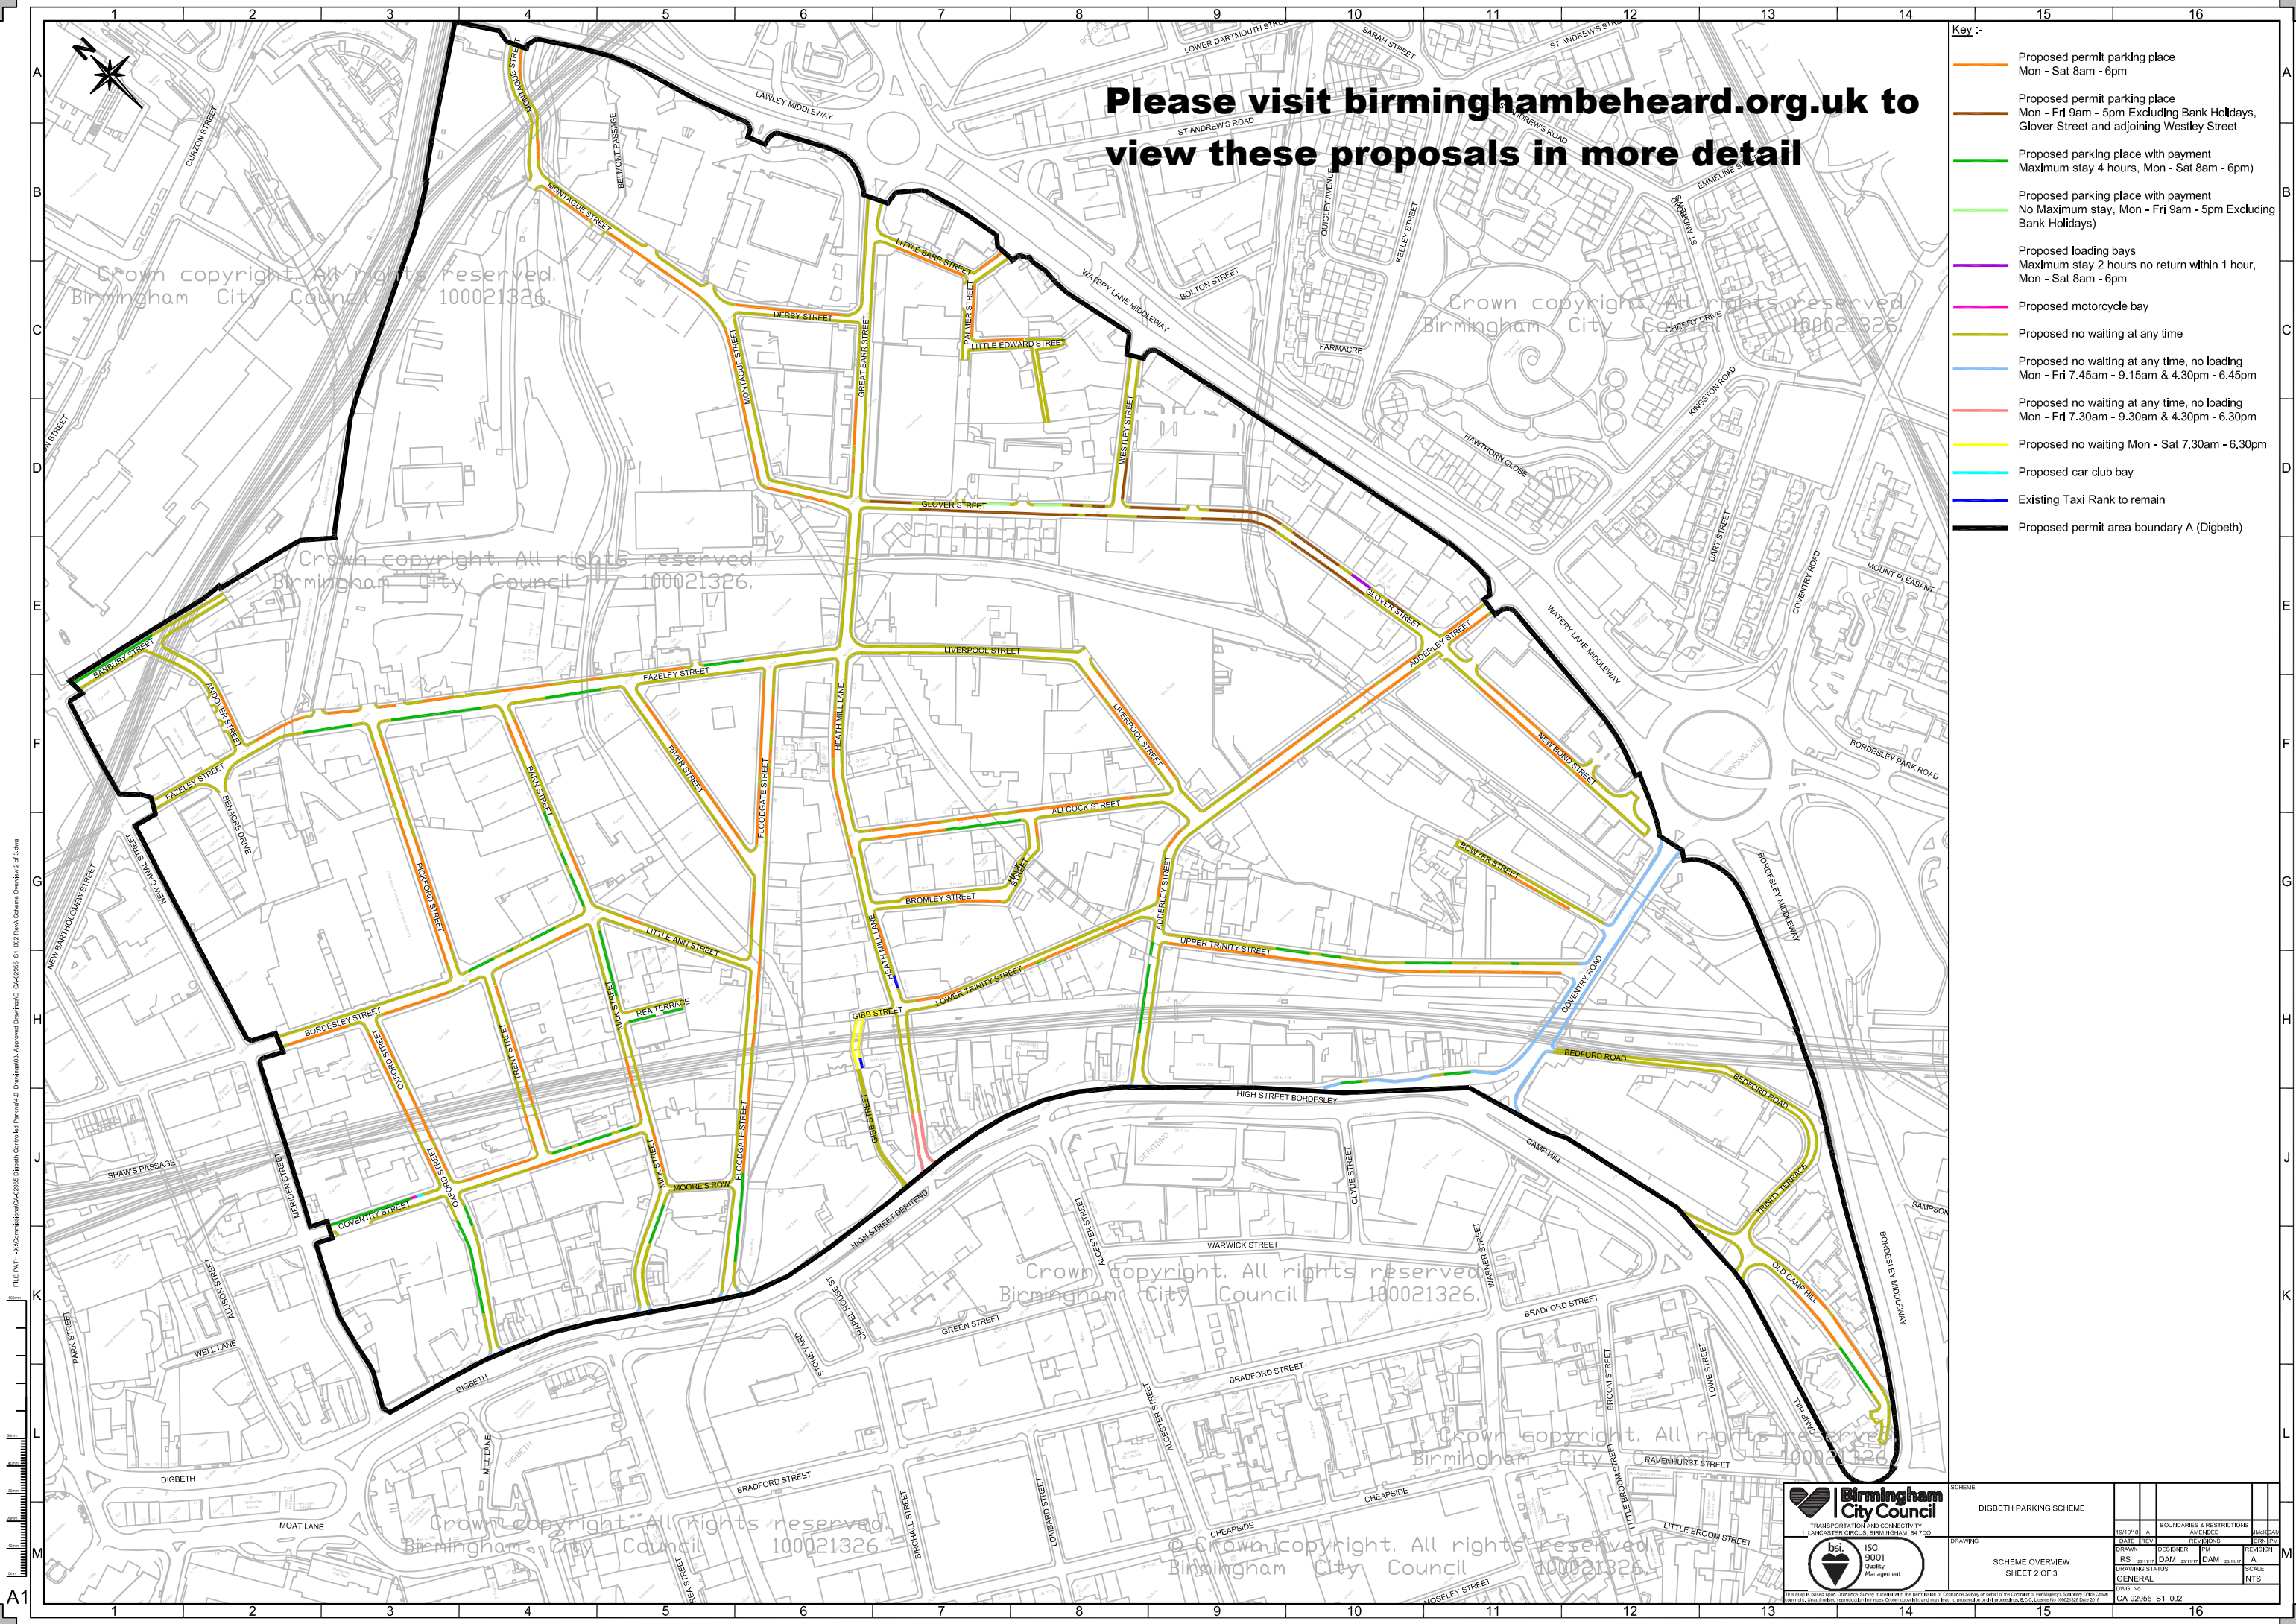

Crown copyright. All rights reserved.
Birmingham City Council 100021326

Crown copyright. All rights reserved.
Birmingham City Council 100021326

Crown copyright. All rights reserved.
Birmingham City Council 100021326

Crown copyright. All rights reserved.
Birmingham City Council 100021326

Crown copyright. All rights reserved.
Birmingham City Council 100021326



SCHEME		DIGBETH PARKING SCHEME	
DATE	REV	BOUNDARIES & RESTRICTIONS	MARKING
19/10/18	A	REVISED	DN
DRAWN	DESIGNER	REVISION	REVISION
RS	DAM	DAM	A
DRAWING STATUS		SCALE	
GENERAL		NTS	
DWG. NO.		CA-02955_S1_002	

FILE PATH: X:\Commissions\CA2955\Digbeth\Permitting\Drawings\CA2955_S1_002 Rev 0 Scheme Overview 2 of 3.dwg