

Key :-

———— Proposed permit area boundary A (Digbeth)


- - - - - Proposed permit area boundary B (Irish Quarter)

<p>Birmingham City Council</p> <p>TRANSPORTATION AND CONNECTIVITY 1 LANCASTER CIRCUS, BIRMINGHAM, B4 7DQ</p>	SCHEME					
	DIGBETH PARKING SCHEME					
<p>SCHEME OVERVIEW</p> <p>PERMIT AREA BOUNDARIES</p>	DATE	REV.	REVISIONS		DRN	PM
	DRAWN	DESIGNER	PM	REVISION		
	DAM 19/10/18	DAM 19/10/18	DAM 19/10/18	-		
	DRAWING STATUS			SCALE		
GENERAL			NTS			
DWG. No		CA-02955_S1_004				

This map is based upon Ordnance Survey material with the permission of Ordnance Survey on behalf of the Controller of Her Majesty's Stationary Office Crown copyright. Unauthorised reproduction infringes Crown copyright and may lead to prosecution or civil proceedings. B.C.C. Licence No 100021326 Date 2018

Please visit birminghambeheard.org.uk to view these proposals in more detail

- Key :-
- Proposed permit parking place
Mon - Sat 8am - 6pm
 - Proposed permit parking place
Mon - Fri 9am - 5pm Excluding Bank Holidays,
Glover Street and adjoining Westley Street
 - Proposed parking place with payment
Maximum stay 4 hours, Mon - Sat 8am - 6pm
 - Proposed parking place with payment
No Maximum stay, Mon - Fri 9am - 5pm Excluding
Bank Holidays)
 - Proposed loading bays
Maximum stay 2 hours no return within 1 hour,
Mon - Sat 8am - 6pm
 - Proposed motorcycle bay
 - Proposed no waiting at any time
 - Proposed no waiting at any time, no loading
Mon - Fri 7.45am - 9.15am & 4.30pm - 6.45pm
 - Proposed no waiting at any time, no loading
Mon - Fri 7.30am - 9.30am & 4.30pm - 6.30pm
 - Proposed no waiting Mon - Sat 7.30am - 6.30pm
 - Proposed car club bay
 - Existing Taxi Rank to remain
 - Proposed permit area boundary A (Digbeth)

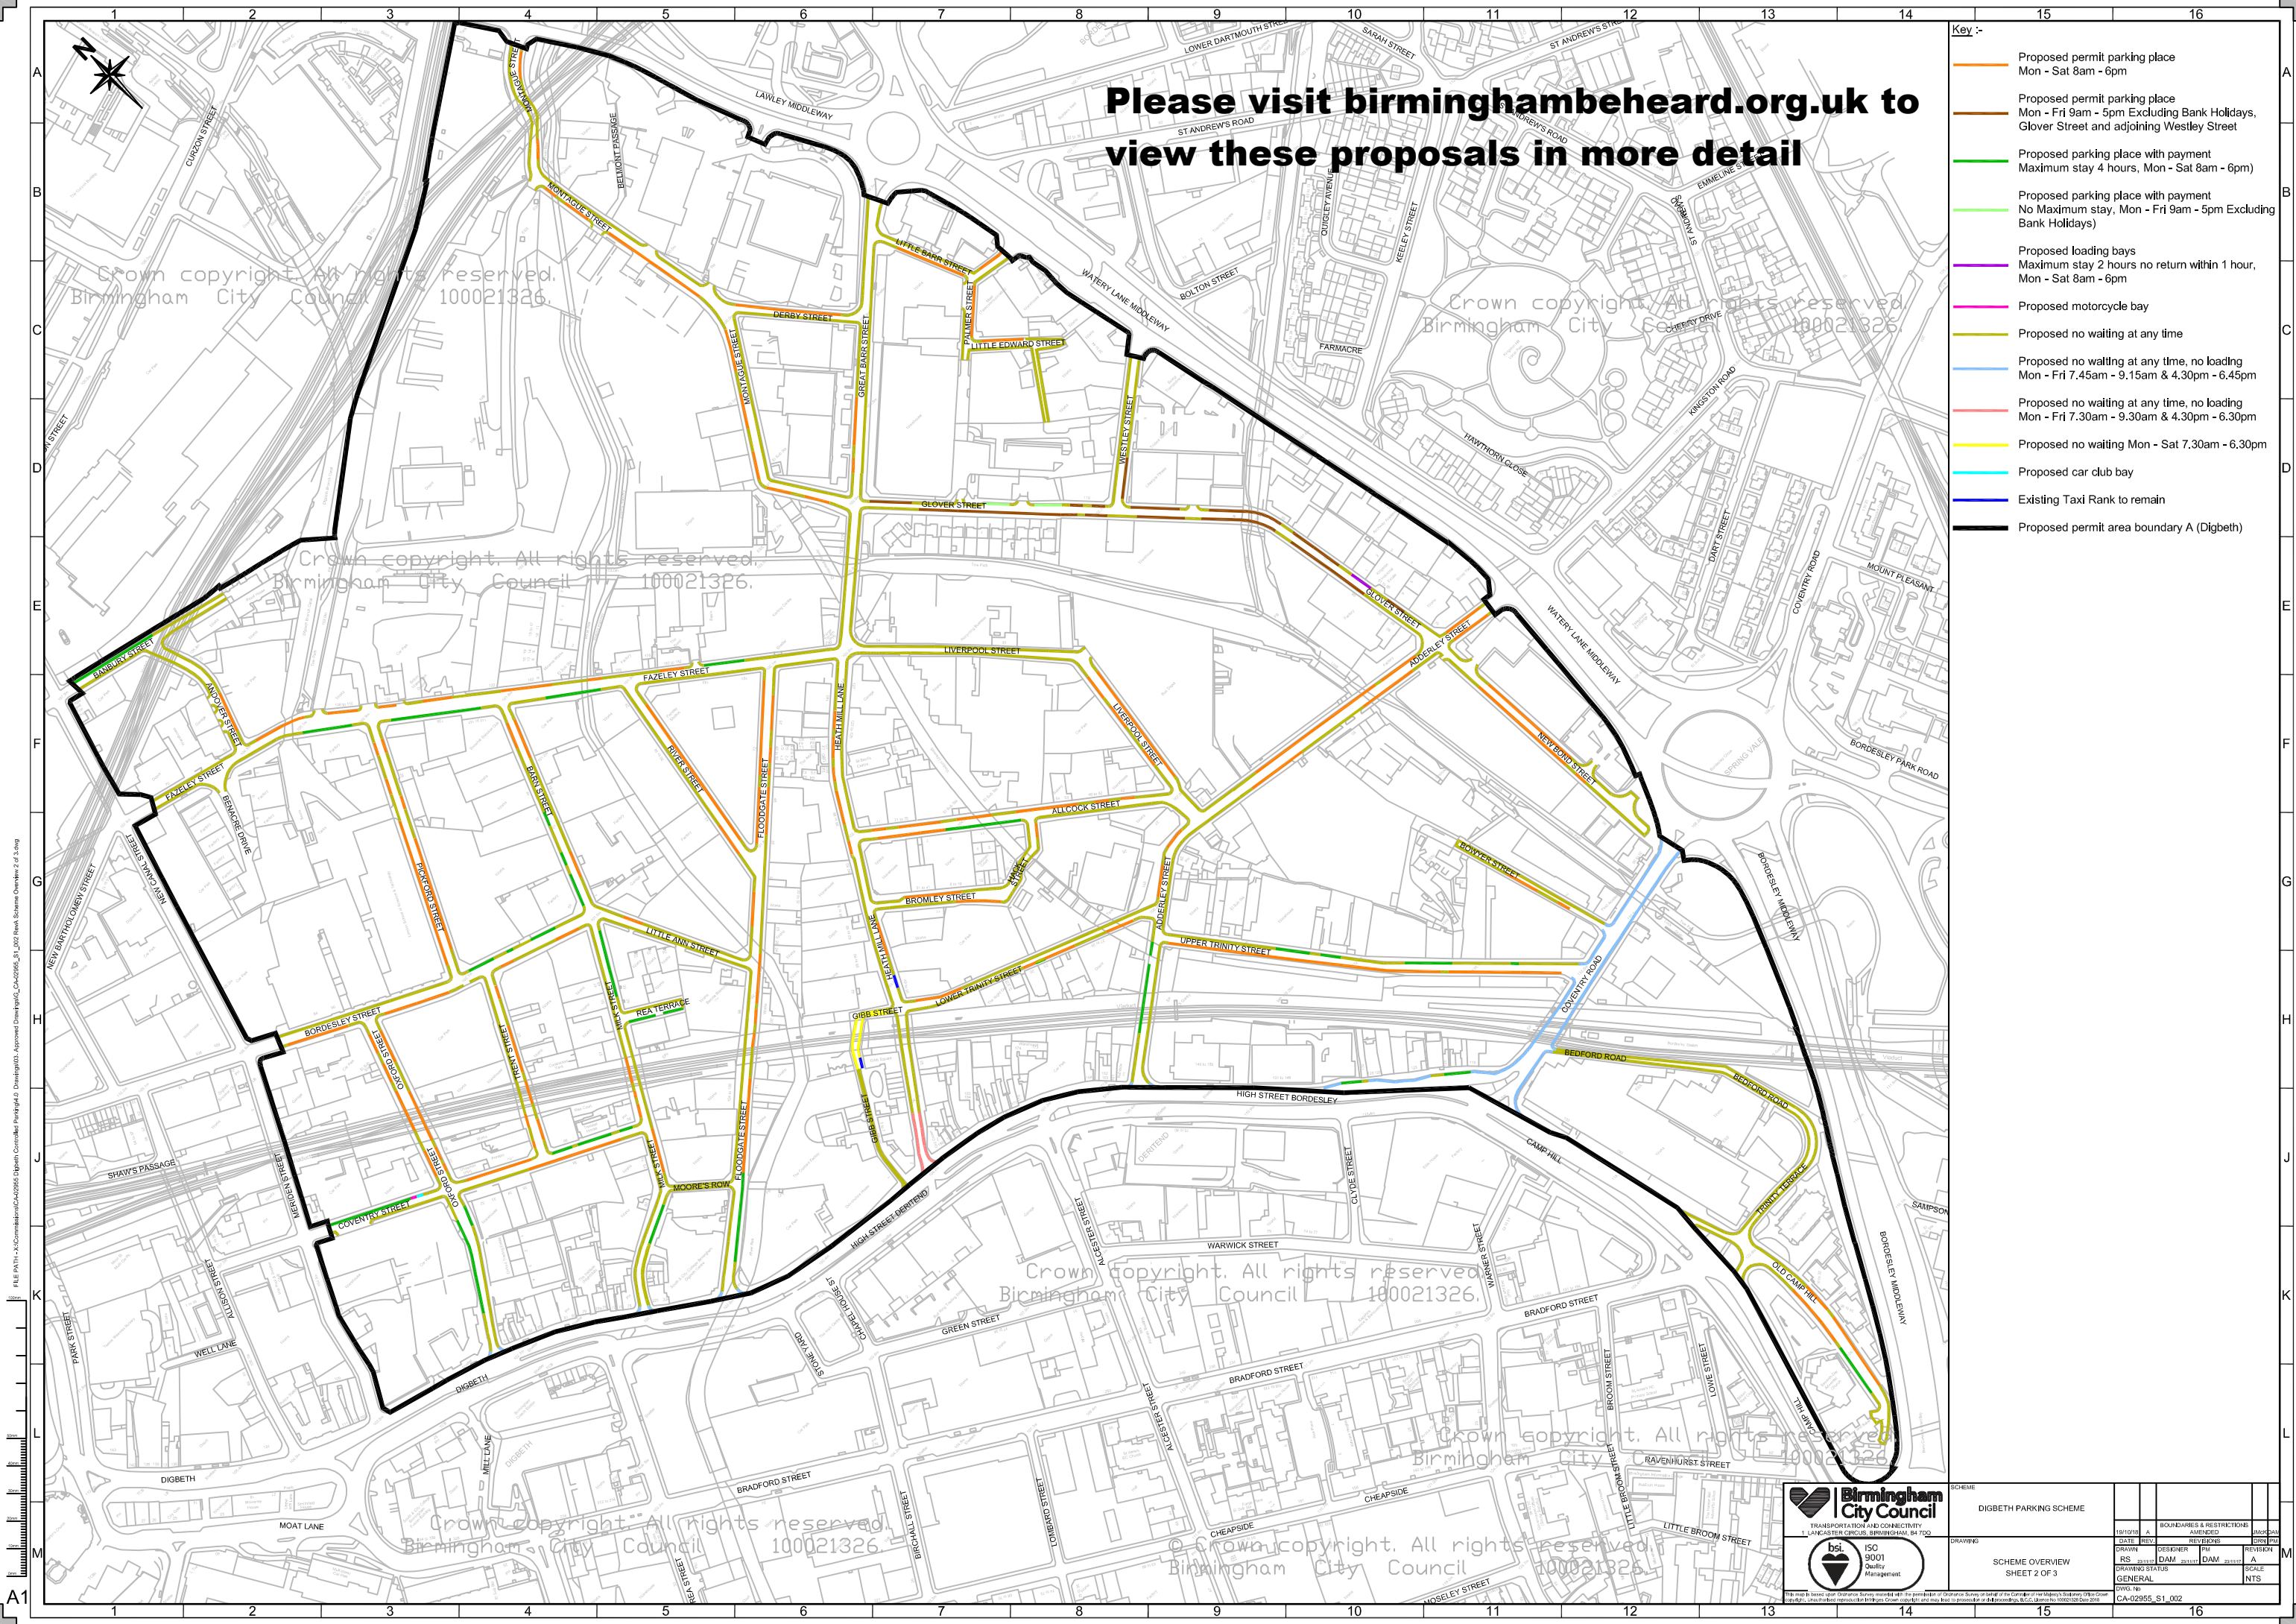

Crown copyright. All rights reserved.
Birmingham City Council 100021326

Crown copyright. All rights reserved.
Birmingham City Council 100021326

Crown copyright. All rights reserved.
Birmingham City Council 100021326

Crown copyright. All rights reserved.
Birmingham City Council 100021326

Crown copyright. All rights reserved.
Birmingham City Council 100021326




SCHEME		DIGBETH PARKING SCHEME	
DATE	REV	BOUNDARIES & RESTRICTIONS	MARKING
19/10/18	A	REVISED	REVISED
DRAWN	DESIGNER	CHKD	REVISION
RS	DAM	DAM	A
DRAWING STATUS		SCALE	
GENERAL		NTS	
DWG. NO.		CA-02955_S1_002	

FILE PATH: X:\Commissions\CA02955\Digbeth\Consult\Permitting\4.0_Digbeth1803_Appeal\Drawings\CA02955_S1_002_Park Scheme Overview 2 of 3.dwg



**Please visit birminghambeheard.org.uk
to view these proposals in more detail**

- Key :-**
- Proposed permit parking place
Mon - Sat 8am - 6pm
 - Proposed parking place with payment
Maximum stay 4 hours, Mon - Sat 8am - 6pm
 - Proposed limited waiting
Maximum stay 2 hours no return within 2 hours,
Mon - Fri 1pm - 6pm
No waiting Mon - Fri 8am - 1pm
 - Proposed limited waiting
Maximum stay 2 hours no return within 2 hours,
Mon - Fri 8am - 1pm
No waiting Mon - Fri 1pm - 6pm
 - Proposed limited waiting
Maximum stay 20 minutes no return within 1 hour,
Mon - Sat 8am - 6pm
 - Proposed loading bays
Maximum stay 2 hours no return within 1 hour,
Mon - Sat 8am - 6pm
 - Proposed no waiting at any time
 - Proposed no waiting at any time, no loading
Mon - Fri 7.45am - 9.15am & 4.30pm - 6.45pm
 - Proposed no waiting at any time, no loading
Mon - Fri 7.30am - 9.30am & 4.30pm - 6.30pm
 - Proposed car club bay
 - Existing taxi rank to remain
 - Proposed permit area boundary B (Irish Quarter)

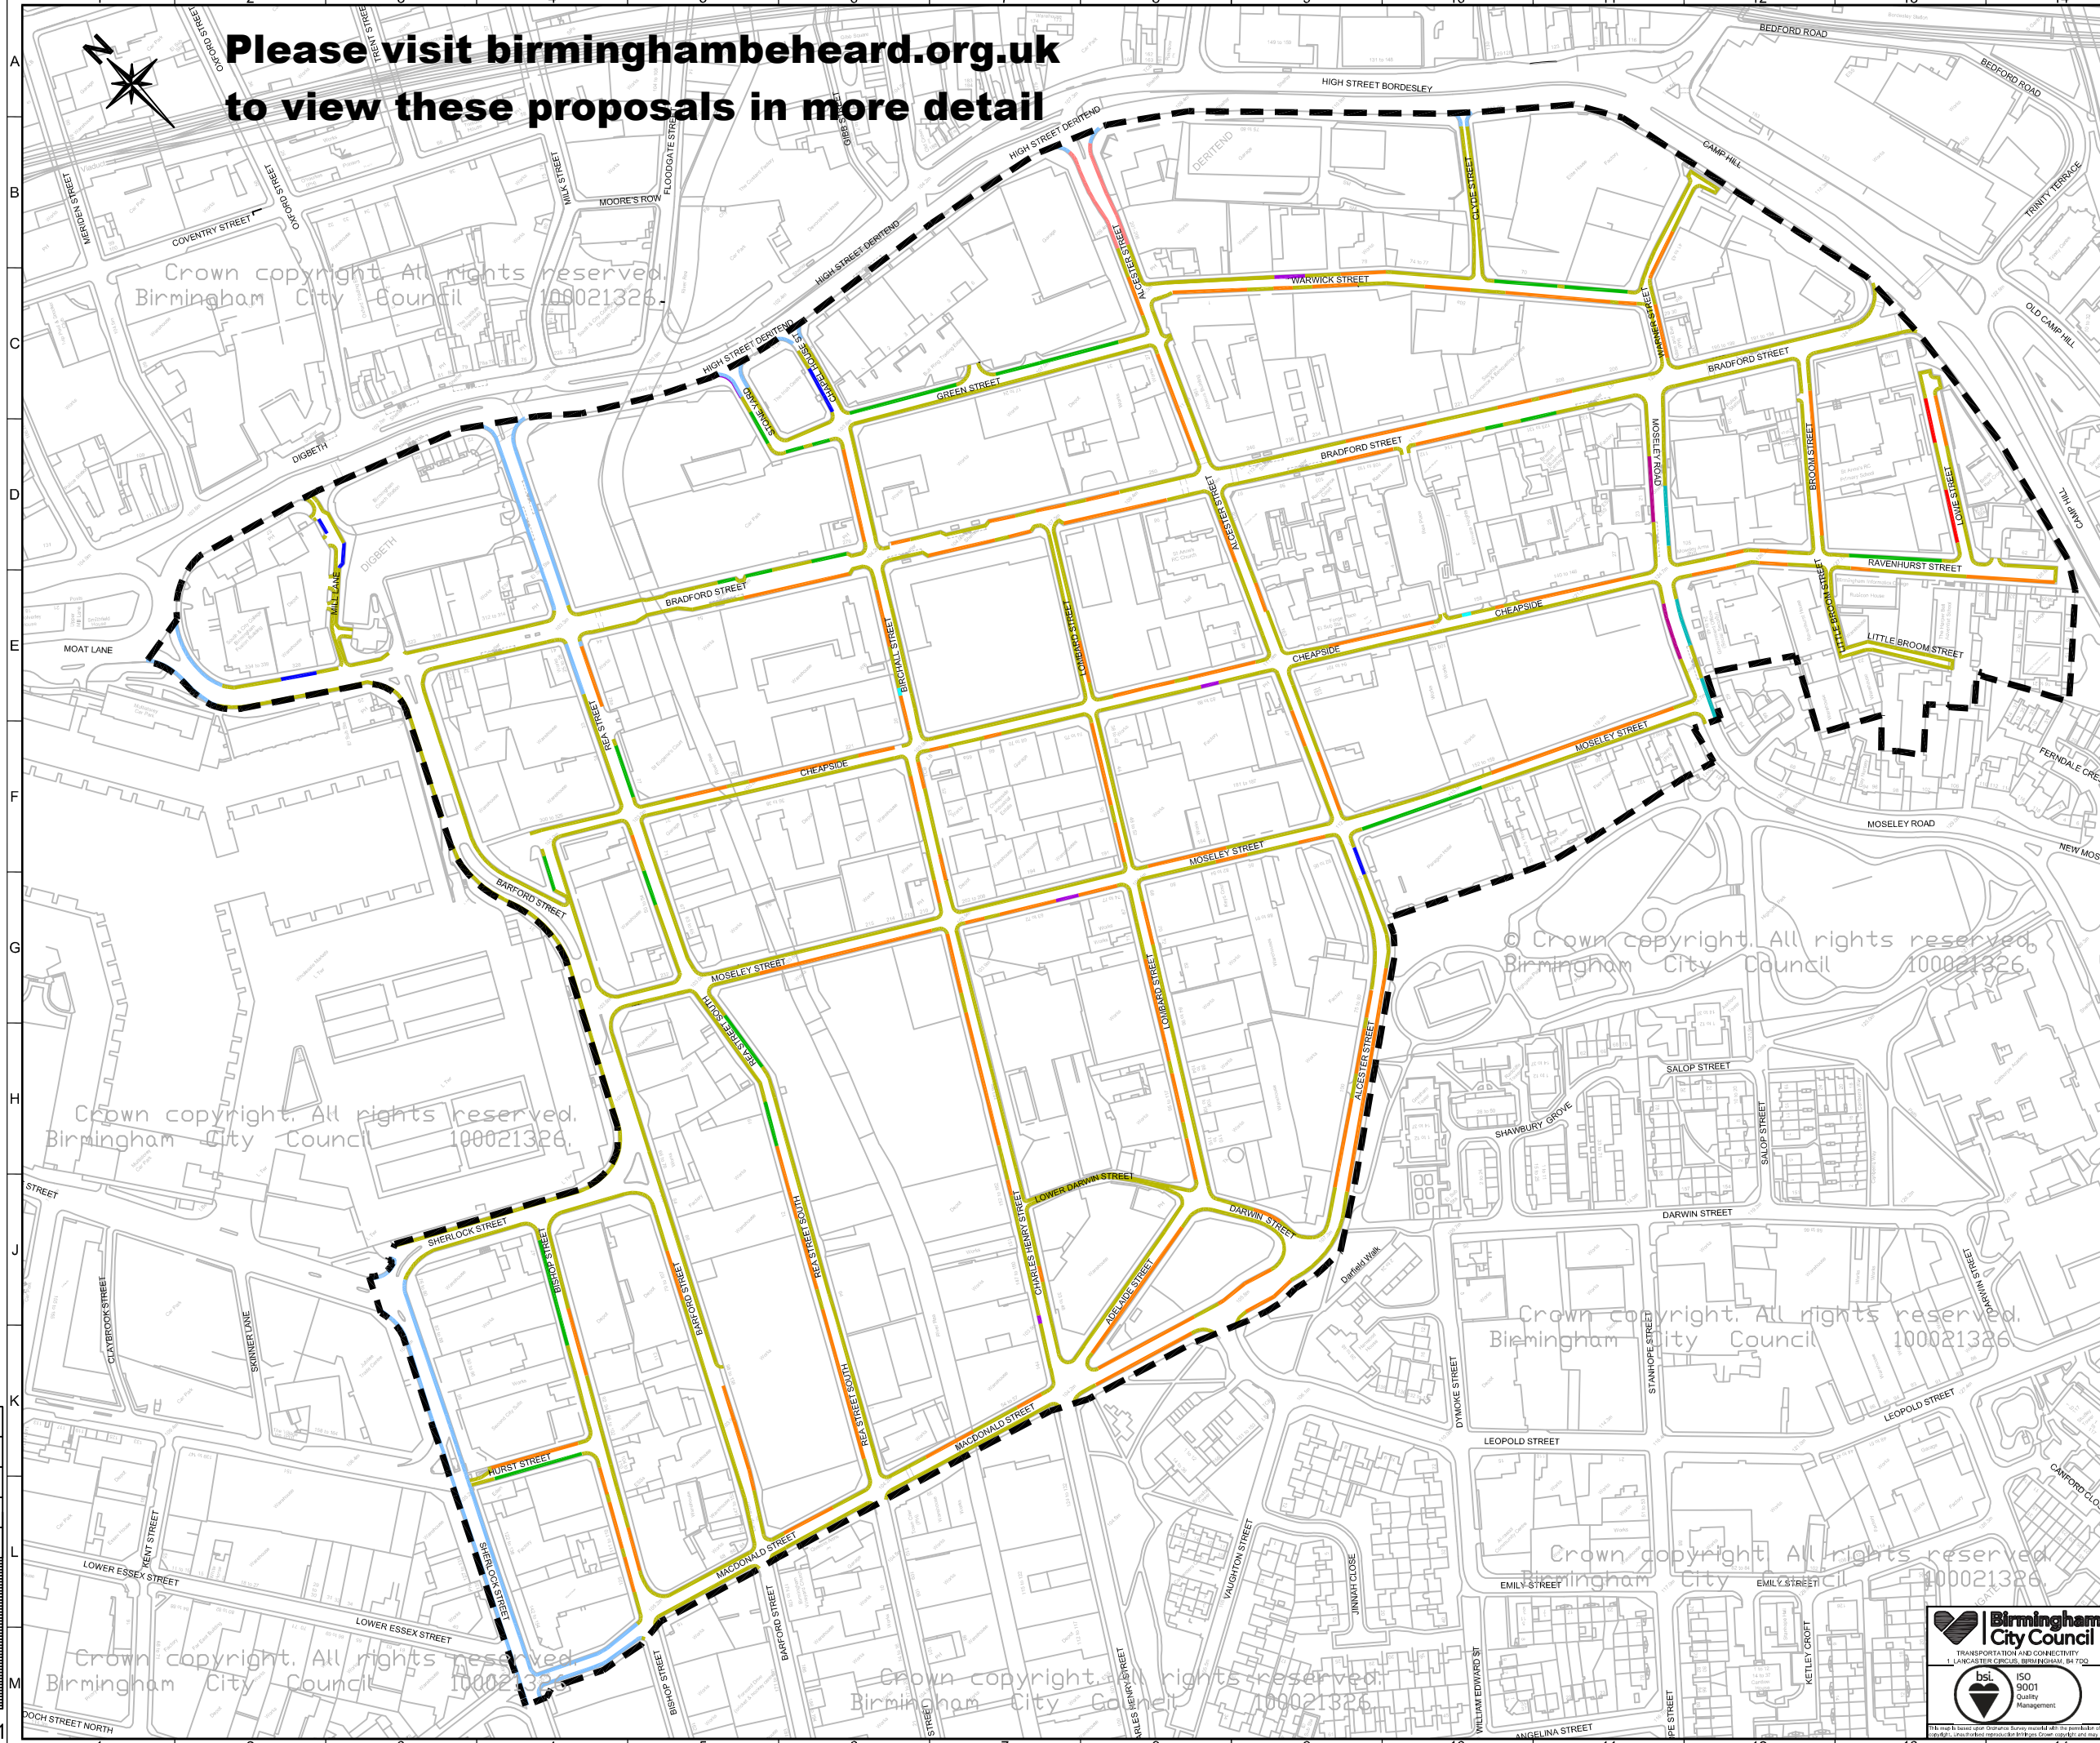

FILE PATH: X:\Commissions\CA2956\Scheme\Permitting\Drawings\03 - Approved Drawings\CA2956_S1_003 Scheme Overview 3 of 3.dwg

Birmingham City Council
TRANSPORTATION AND CONNECTIVITY
1. UNWATER CIRCULAR, BIRMINGHAM, B4 7DQ

bsi ISO 9001 Quality Management

SCHEME		DIGBETH PARKING SCHEME	
DATE	REV	BOUNDARIES & RESTRICTIONS	DATE
19/10/18	A	AMENDMENTS	19/10/18
DRAWN	DESIGNER	REVISION	DATE
RS	DAM	A	19/10/18
DRAWING STATUS	GENERAL	SCALE	NTS
DWG. NO.	CA-02955_S1_003		