

**PROJECT**  
 Digbeth Parking

**CLIENT**  
 Birmingham City Council

**CONSULTANT**  
**AECOM**  
 The Colmore Building,  
 Colmore Circus Queensway  
 Birmingham, B4 6AT  
 tel: +44 (0)121 262 1900  
 fax: +44 (0)121 262 1994  
 www.aecom.com

**REGISTRATION**  
 ©Crown copyright. All rights reserved.  
 License Number 100019264


- NOTES**
1. ALL WORKS SHALL BE CARRIED OUT IN ACCORDANCE WITH THE CONTRACT SPECIFICATION AND THE MANUAL OF CONTRACT DOCUMENTS FOR HIGHWAY WORKS INCLUDING REVISION/AMENDMENTS AND ANY CLIENT SPECIFIC ADDITIONAL OR SUBSTITUTE CLAUSES.
  2. THIS DRAWING IS TO BE READ IN CONJUNCTION WITH ALL OTHER RELEVANT DRAWINGS. ANY DISCREPANCIES, ERRORS OR OMISSIONS TO BE BROUGHT TO THE ATTENTION OF THE OVERSEEING ORGANISATION.
  3. ALL DIMENSIONS TO BE CHECKED BEFORE COMMENCEMENT OF WORK ON SITE.
  4. ALL DIMENSIONS IN METRES UNLESS OTHERWISE STATED.

- KEY**
- BUSINESS PERMIT PARKING BAYS
  - NO WAITING AT ANY TIME
  - PAY FOR PARKING BAYS
  - RESIDENTIAL PERMIT PARKING BAYS
  - TAXI BAYS TO REMAIN
  - EXISTING NO WAITING AT ANY TIME TO REMAIN
  - BUS STOP TO REMAIN

**DRAFT FOR COMMENT**

**ISSUE/REVISION**

I/R	DATE	DESCRIPTION
2	Dec 16	INITIAL PROPOSALS
1	Nov 16	DRAFT FOR COMMENT

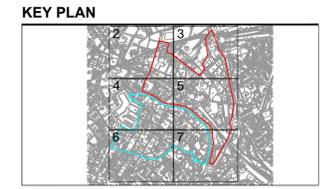

**PROJECT NUMBER**  
 60518080


**SHEET TITLE**  
 PROPOSAL OVERVIEW  
 SHEET 1 OF 7

**SHEET NUMBER**  
 60518080-SHT-30-0000-C-0003

Permit and pay for parking controls proposed to operate from Monday to Saturday 8am to 7:30pm for consultation purposes.

This drawing has been prepared for the use of AECOM's client and may not be used, reproduced or relied upon by third parties, except as agreed by AECOM and its client, as required by law or for use by governmental reviewing agencies. AECOM accepts no responsibility, and denies any liability whatsoever, to any party that modifies this drawing without AECOM's express written consent. Do not scale this document. All measurements must be obtained from stated dimensions.

Permit and pay for parking controls proposed to operate from Monday to Saturday 8am to 7:30pm for consultation purposes.

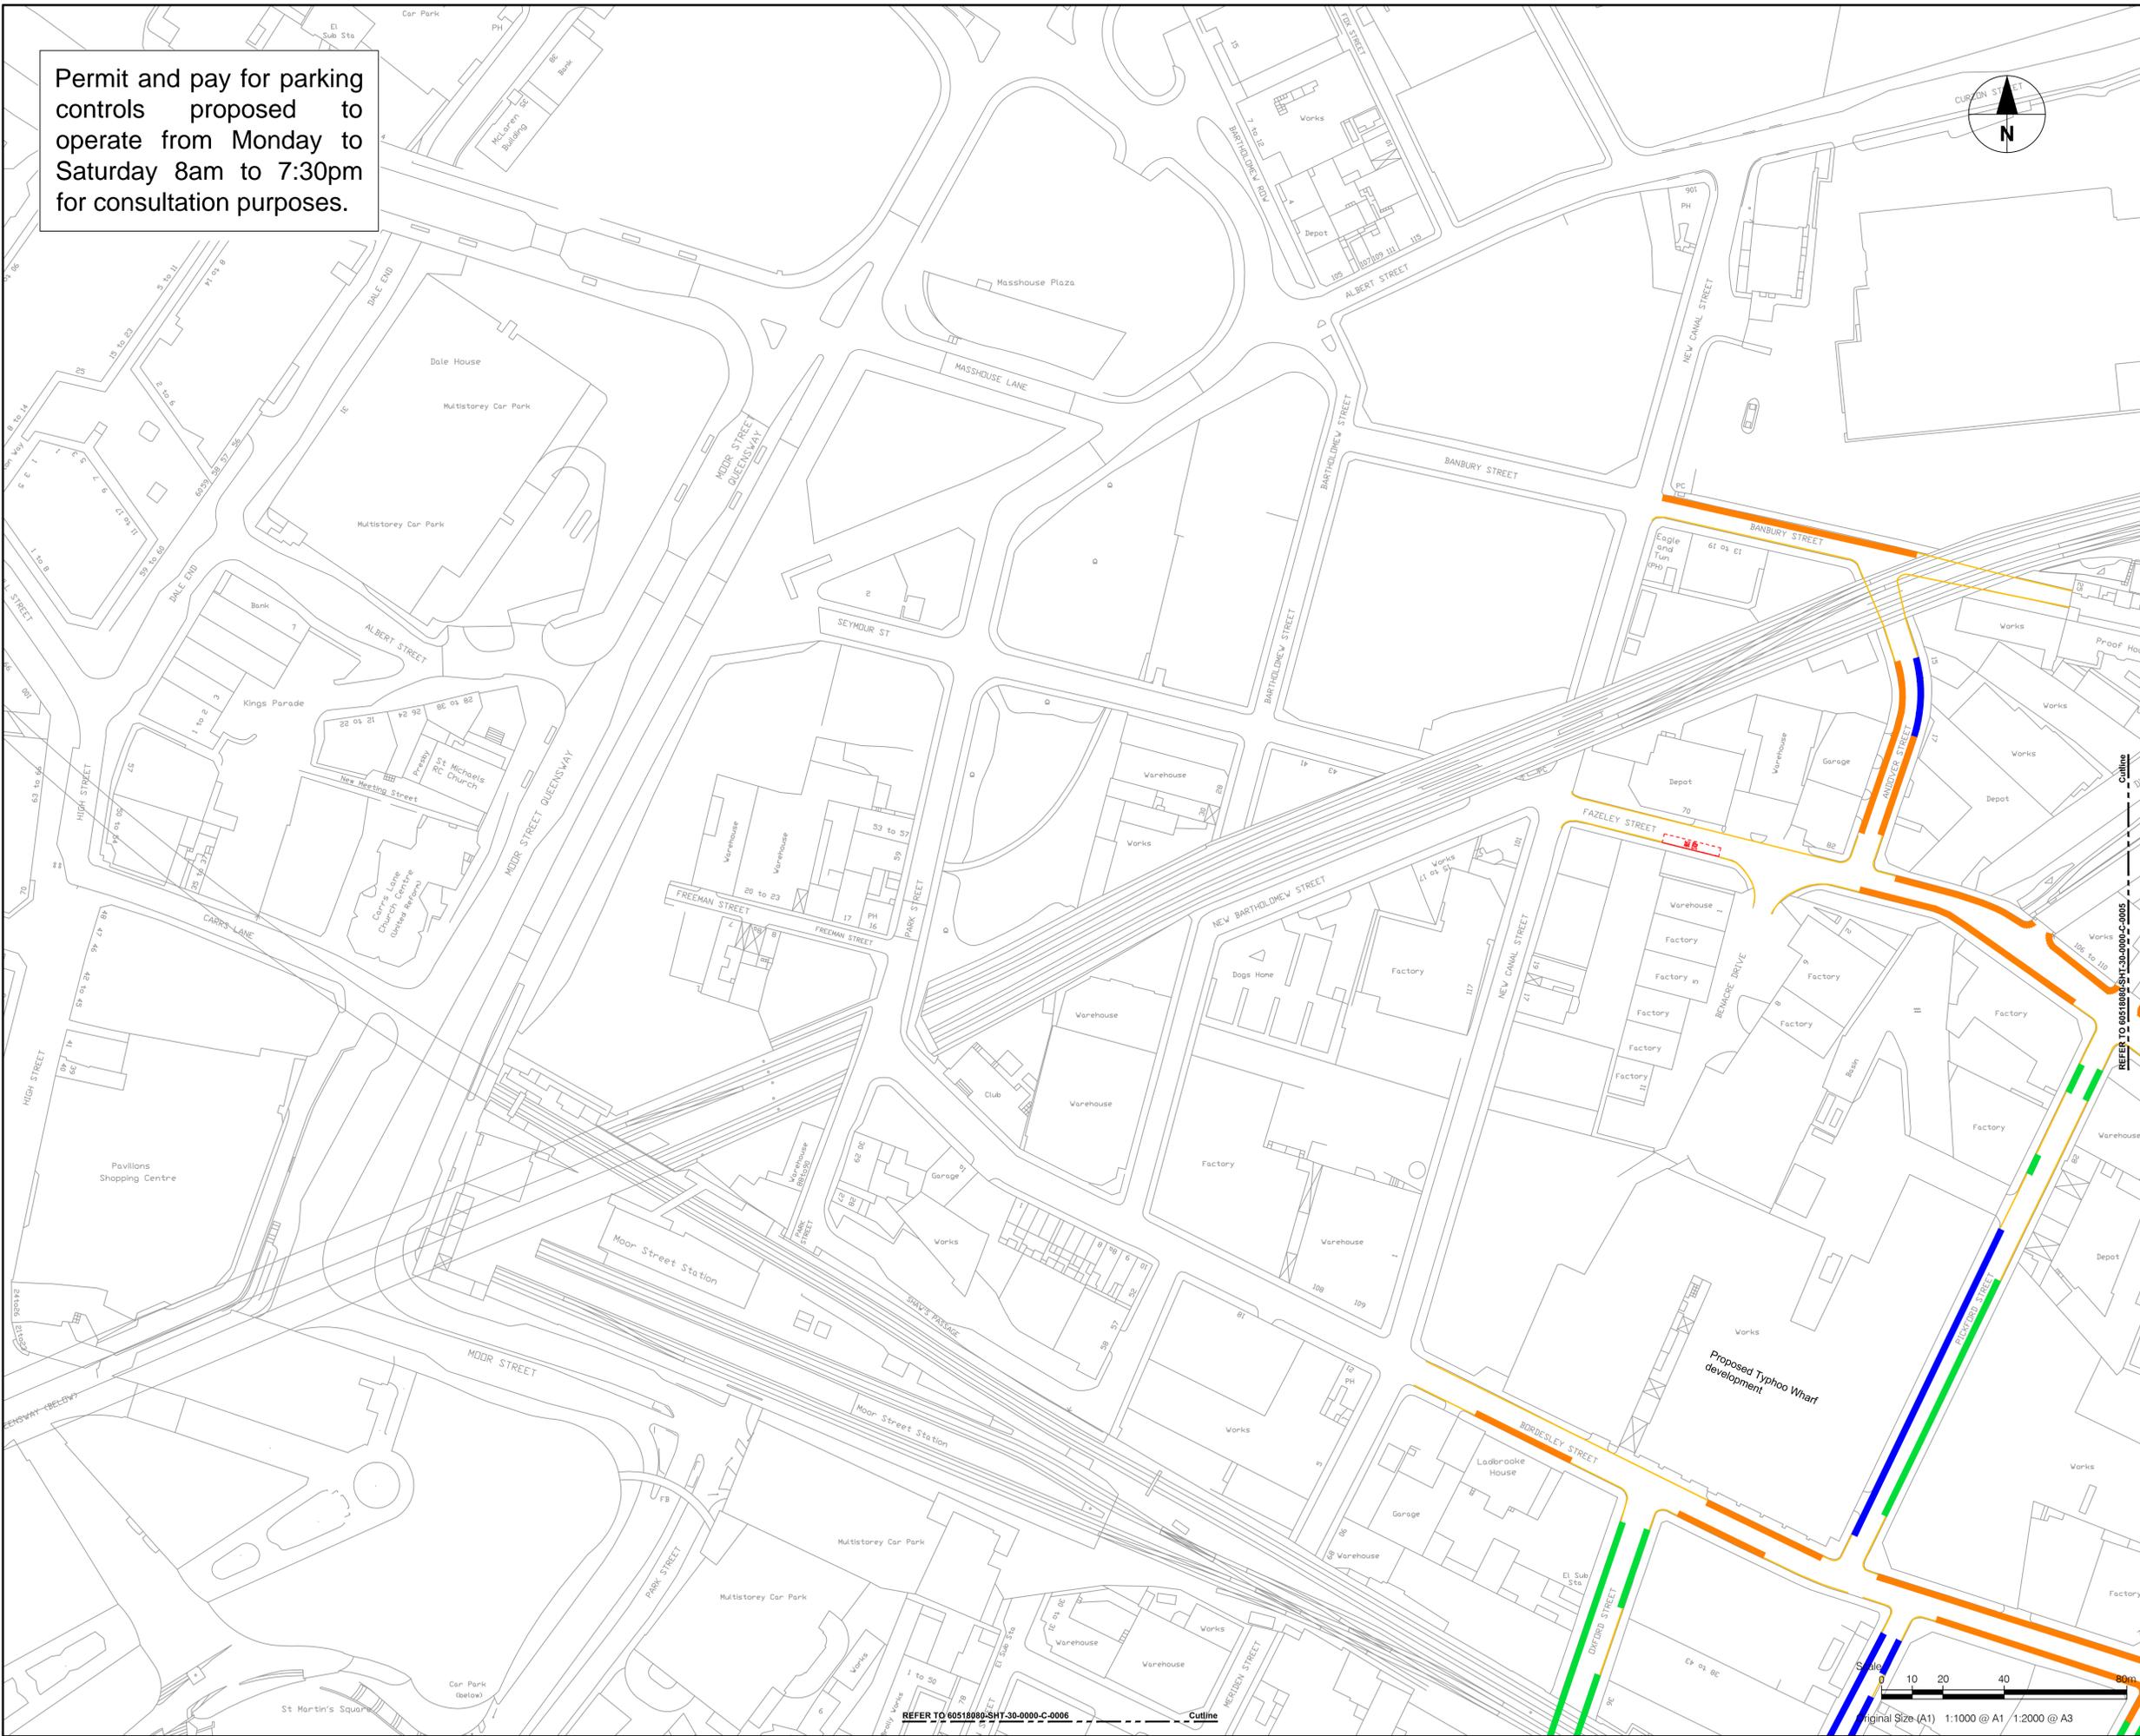

**PROJECT**  
 Digbeth Parking

**CLIENT**  
 Birmingham City Council

**CONSULTANT**  
**AECOM**  
 The Colmore Building,  
 Colmore Circus Queensway  
 Birmingham, B4 6AT  
 tel: +44 (0)121 262 1900  
 fax: +44 (0)121 262 1994  
 www.aecom.com

**REGISTRATION**  
 ©Crown copyright. All rights reserved.  
 License Number 100019264


- NOTES**
1. ALL WORKS SHALL BE CARRIED OUT IN ACCORDANCE WITH THE CONTRACT SPECIFICATION AND THE MANUAL OF CONTRACT DOCUMENTS FOR HIGHWAY WORKS INCLUDING REVISION/AMENDMENTS AND ANY CLIENT SPECIFIC ADDITIONAL OR SUBSTITUTE CLAUSES.
  2. THIS DRAWING IS TO BE READ IN CONJUNCTION WITH ALL OTHER RELEVANT DRAWINGS. ANY DISCREPANCIES, ERRORS OR OMISSIONS TO BE BROUGHT TO THE ATTENTION OF THE OVERSEEING ORGANISATION.
  3. ALL DIMENSIONS TO BE CHECKED BEFORE COMMENCEMENT OF WORK ON SITE.
  4. ALL DIMENSIONS IN METRES UNLESS OTHERWISE STATED.

- KEY**
-  BUSINESS PERMIT PARKING BAYS
  -  NO WAITING AT ANY TIME
  -  PAY FOR PARKING BAYS
  -  RESIDENTIAL PERMIT PARKING BAYS
  -  TAXI BAYS TO REMAIN
  -  EXISTING NO WAITING AT ANY TIME TO REMAIN
  -  BUS STOP TO REMAIN

**DRAFT FOR COMMENT**

**ISSUE/REVISION**


I/R	DATE	DESCRIPTION
2	Dec 16	INITIAL PROPOSALS
1	Nov 16	DRAFT FOR COMMENT

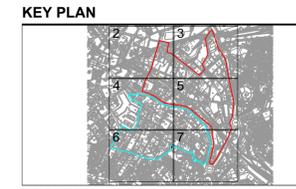

**PROJECT NUMBER**  
 60518080

**SHEET TITLE**  
 PROPOSAL  
 SHEET 2 OF 7

**SHEET NUMBER**  
 60518080-SHT-30-0000-C-0004

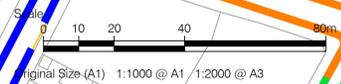

This drawing has been prepared for the use of AECOM's client and may not be used, reproduced or relied upon by third parties, except as agreed by AECOM and its client, as required by law or for use by governmental reviewing agencies. AECOM accepts no responsibility, and denies any liability whatsoever, to any party that modifies this drawing without AECOM's express written consent. Do not scale this document. All measurements must be obtained from stated dimensions.

Permit and pay for parking controls proposed to operate from Monday to Saturday 8am to 7:30pm for consultation purposes.



**PROJECT**  
 Digbeth Parking

**CLIENT**  
 Birmingham City Council

**CONSULTANT**  
**AECOM**  
 The Colmore Building,  
 Colmore Circus Queensway  
 Birmingham, B4 6AT  
 tel: +44 (0)121 262 1900  
 fax: +44 (0)121 262 1994  
 www.aecom.com

**REGISTRATION**  
 ©Crown copyright. All rights reserved.  
 License Number 100019264


- NOTES**
1. ALL WORKS SHALL BE CARRIED OUT IN ACCORDANCE WITH THE CONTRACT SPECIFICATION AND THE MANUAL OF CONTRACT DOCUMENTS FOR HIGHWAY WORKS INCLUDING REVISIONS/AMENDMENTS AND ANY CLIENT SPECIFIC ADDITIONAL OR SUBSTITUTE CLAUSES.
  2. THIS DRAWING IS TO BE READ IN CONJUNCTION WITH ALL OTHER RELEVANT DRAWINGS. ANY DISCREPANCIES, ERRORS OR OMISSIONS TO BE BROUGHT TO THE ATTENTION OF THE OVERSEEING ORGANISATION.
  3. ALL DIMENSIONS TO BE CHECKED BEFORE COMMENCEMENT OF WORK ON SITE.
  4. ALL DIMENSIONS IN METRES UNLESS OTHERWISE STATED.

- KEY**
-  BUSINESS PERMIT PARKING BAYS
  -  NO WAITING AT ANY TIME
  -  PAY FOR PARKING BAYS
  -  RESIDENTIAL PERMIT PARKING BAYS
  -  TAXI BAYS TO REMAIN
  -  EXISTING NO WAITING AT ANY TIME TO REMAIN
  -  BUS STOP TO REMAIN

**DRAFT FOR COMMENT**

**ISSUE/REVISION**


I/R	DATE	DESCRIPTION
2	Dec 16	INITIAL PROPOSALS
1	Nov 16	DRAFT FOR COMMENT

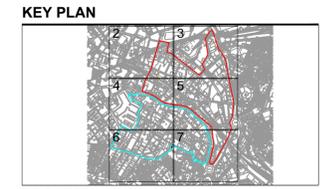

**PROJECT NUMBER**  
 60518080


**SHEET TITLE**  
 PROPOSAL  
 SHEET 3 OF 7

**SHEET NUMBER**  
 60518080-SHT-30-0000-C-0005

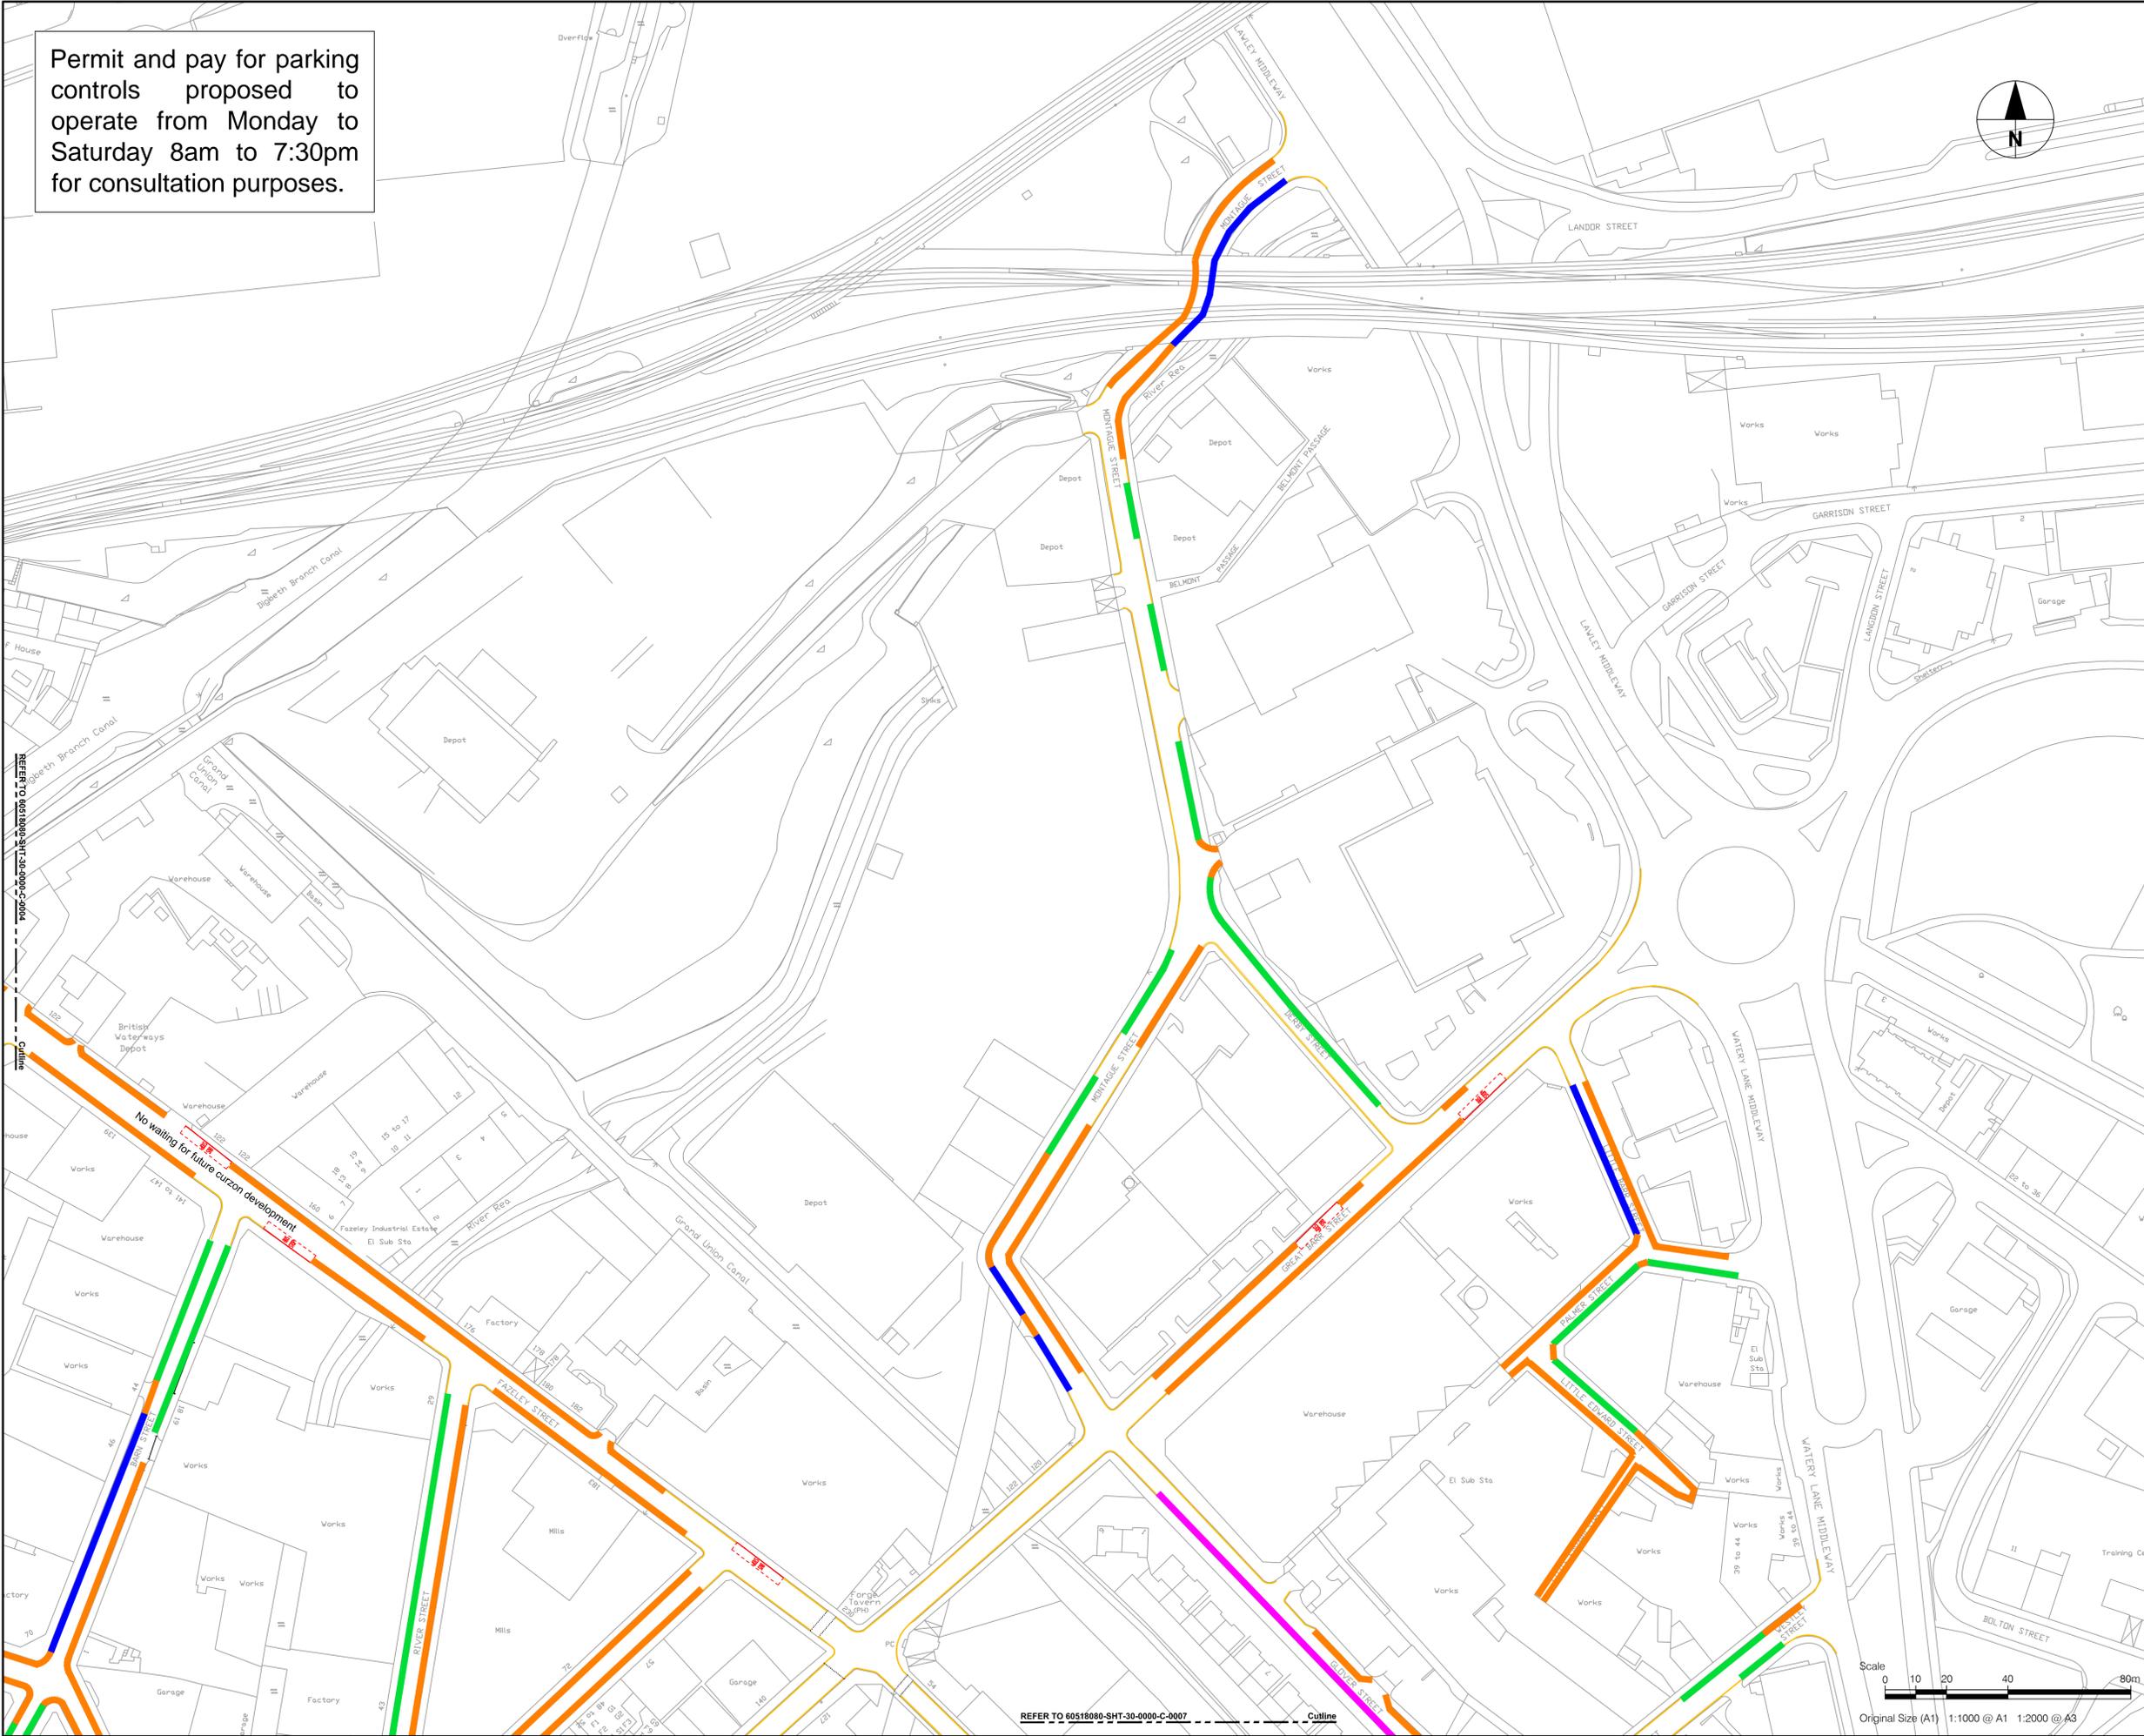

This drawing has been prepared for the use of AECOM's client and may not be used, reproduced or relied upon by third parties, except as agreed by AECOM and its client, as required by law or for use by governmental reviewing agencies. AECOM accepts no responsibility, and denies any liability whatsoever, to any party that modifies this drawing without AECOM's express written consent. Do not scale this document. All measurements must be obtained from stated dimensions.

Permit and pay for parking controls proposed to operate from Monday to Saturday 8am to 7:30pm for consultation purposes.

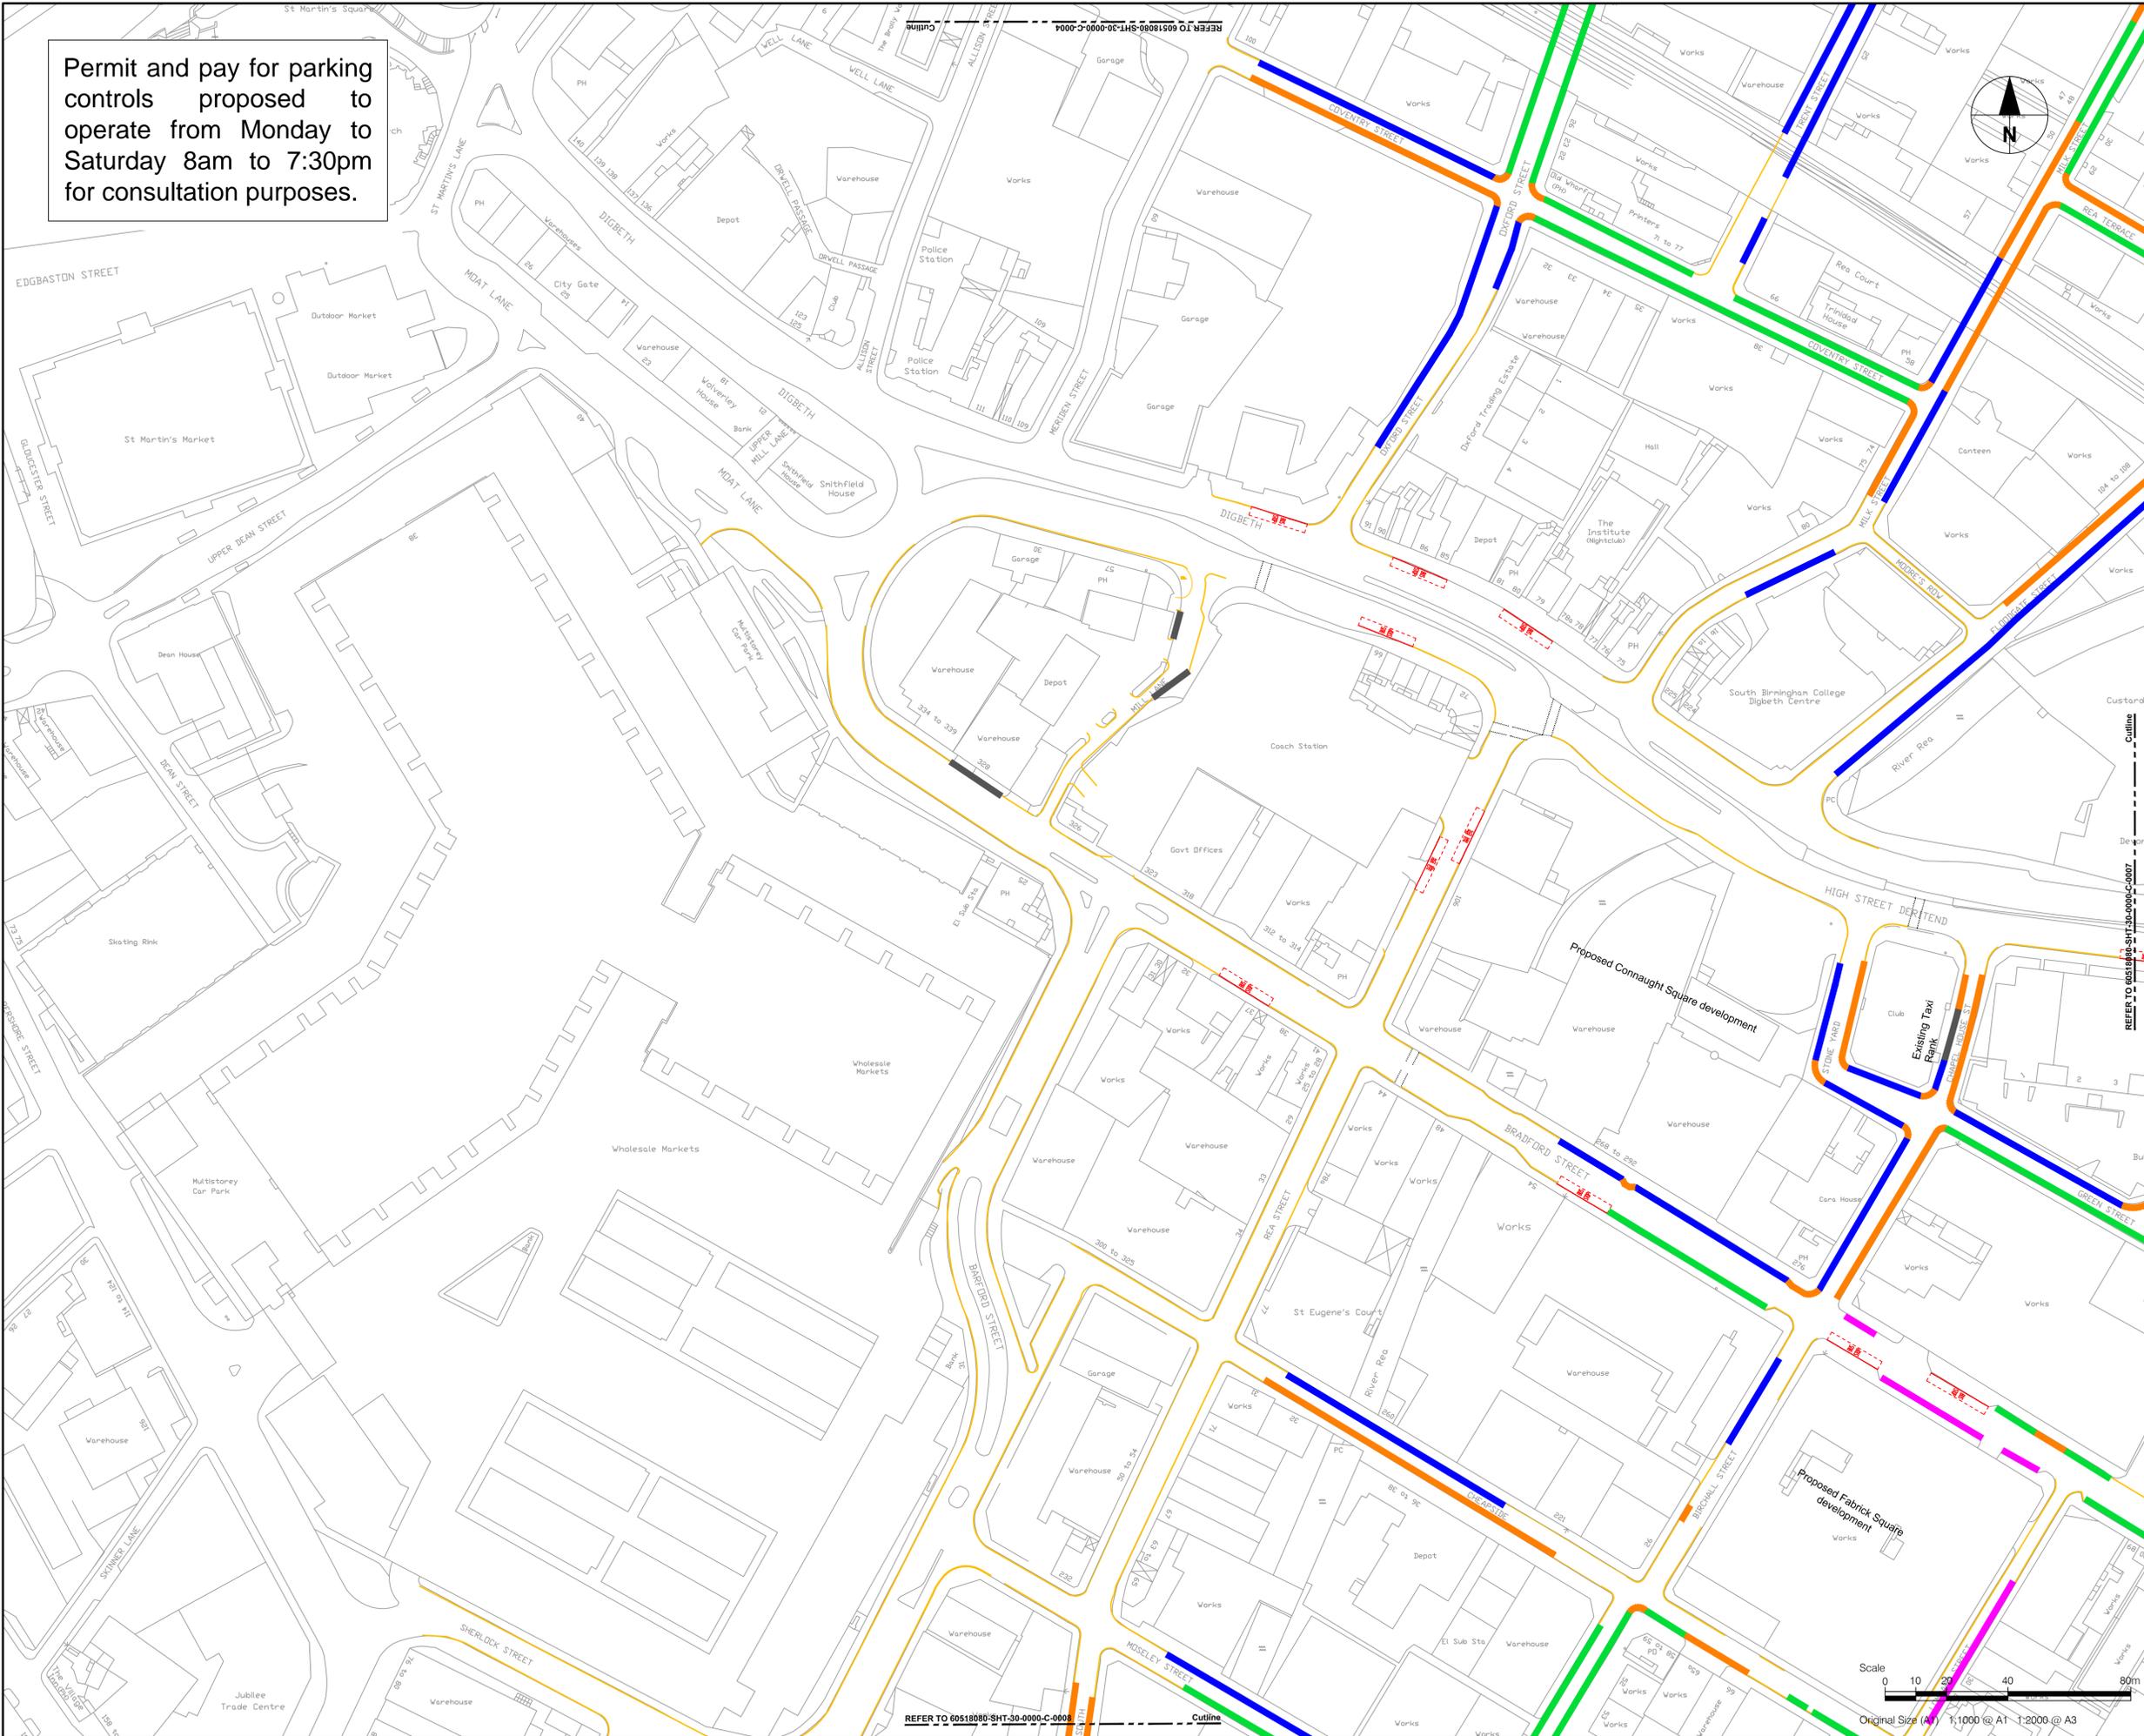

**PROJECT**  
 Digbeth Parking

**CLIENT**  
 Birmingham City Council

**CONSULTANT**  
**AECOM**  
 The Colmore Building,  
 Colmore Circus Queensway  
 Birmingham, B4 6AT  
 tel: +44 (0)121 262 1900  
 fax: +44 (0)121 262 1994  
 www.aecom.com

**REGISTRATION**  
 ©Crown copyright. All rights reserved.  
 License Number 100019264


- NOTES**
1. ALL WORKS SHALL BE CARRIED OUT IN ACCORDANCE WITH THE CONTRACT SPECIFICATION AND THE MANUAL OF CONTRACT DOCUMENTS FOR HIGHWAY WORKS INCLUDING REVISION/AMENDMENTS AND ANY CLIENT SPECIFIC ADDITIONAL OR SUBSTITUTE CLAUSES.
  2. THIS DRAWING IS TO BE READ IN CONJUNCTION WITH ALL OTHER RELEVANT DRAWINGS. ANY DISCREPANCIES, ERRORS OR OMISSIONS TO BE BROUGHT TO THE ATTENTION OF THE OVERSEEING ORGANISATION.
  3. ALL DIMENSIONS TO BE CHECKED BEFORE COMMENCEMENT OF WORK ON SITE.
  4. ALL DIMENSIONS IN METRES UNLESS OTHERWISE STATED.

- KEY**
- BUSINESS PERMIT PARKING BAYS
  - NO WAITING AT ANY TIME
  - PAY FOR PARKING BAYS
  - RESIDENTIAL PERMIT PARKING BAYS
  - TAXI BAYS TO REMAIN
  - EXISTING NO WAITING AT ANY TIME TO REMAIN
  - BUS STOP TO REMAIN

DRAFT FOR COMMENT

**ISSUE/REVISION**


I/R	DATE	DESCRIPTION
2	Dec 16	INITIAL PROPOSALS
1	Nov 16	DRAFT FOR COMMENT

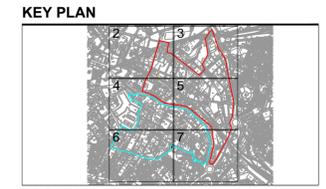


**PROJECT NUMBER**  
 60518080

**SHEET TITLE**  
 PROPOSAL  
 SHEET 4 OF 7

**SHEET NUMBER**  
 60518080-SHT-30-0000-C-0006

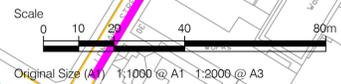

This drawing has been prepared for the use of AECOM's client and may not be used, reproduced or relied upon by third parties, except as agreed by AECOM and its client, as required by law or for use by governmental reviewing agencies. AECOM accepts no responsibility, and denies any liability, whatsoever, to any party that modifies this drawing without AECOM's express written consent. Do not scale this document. All measurements must be obtained from stated dimensions.

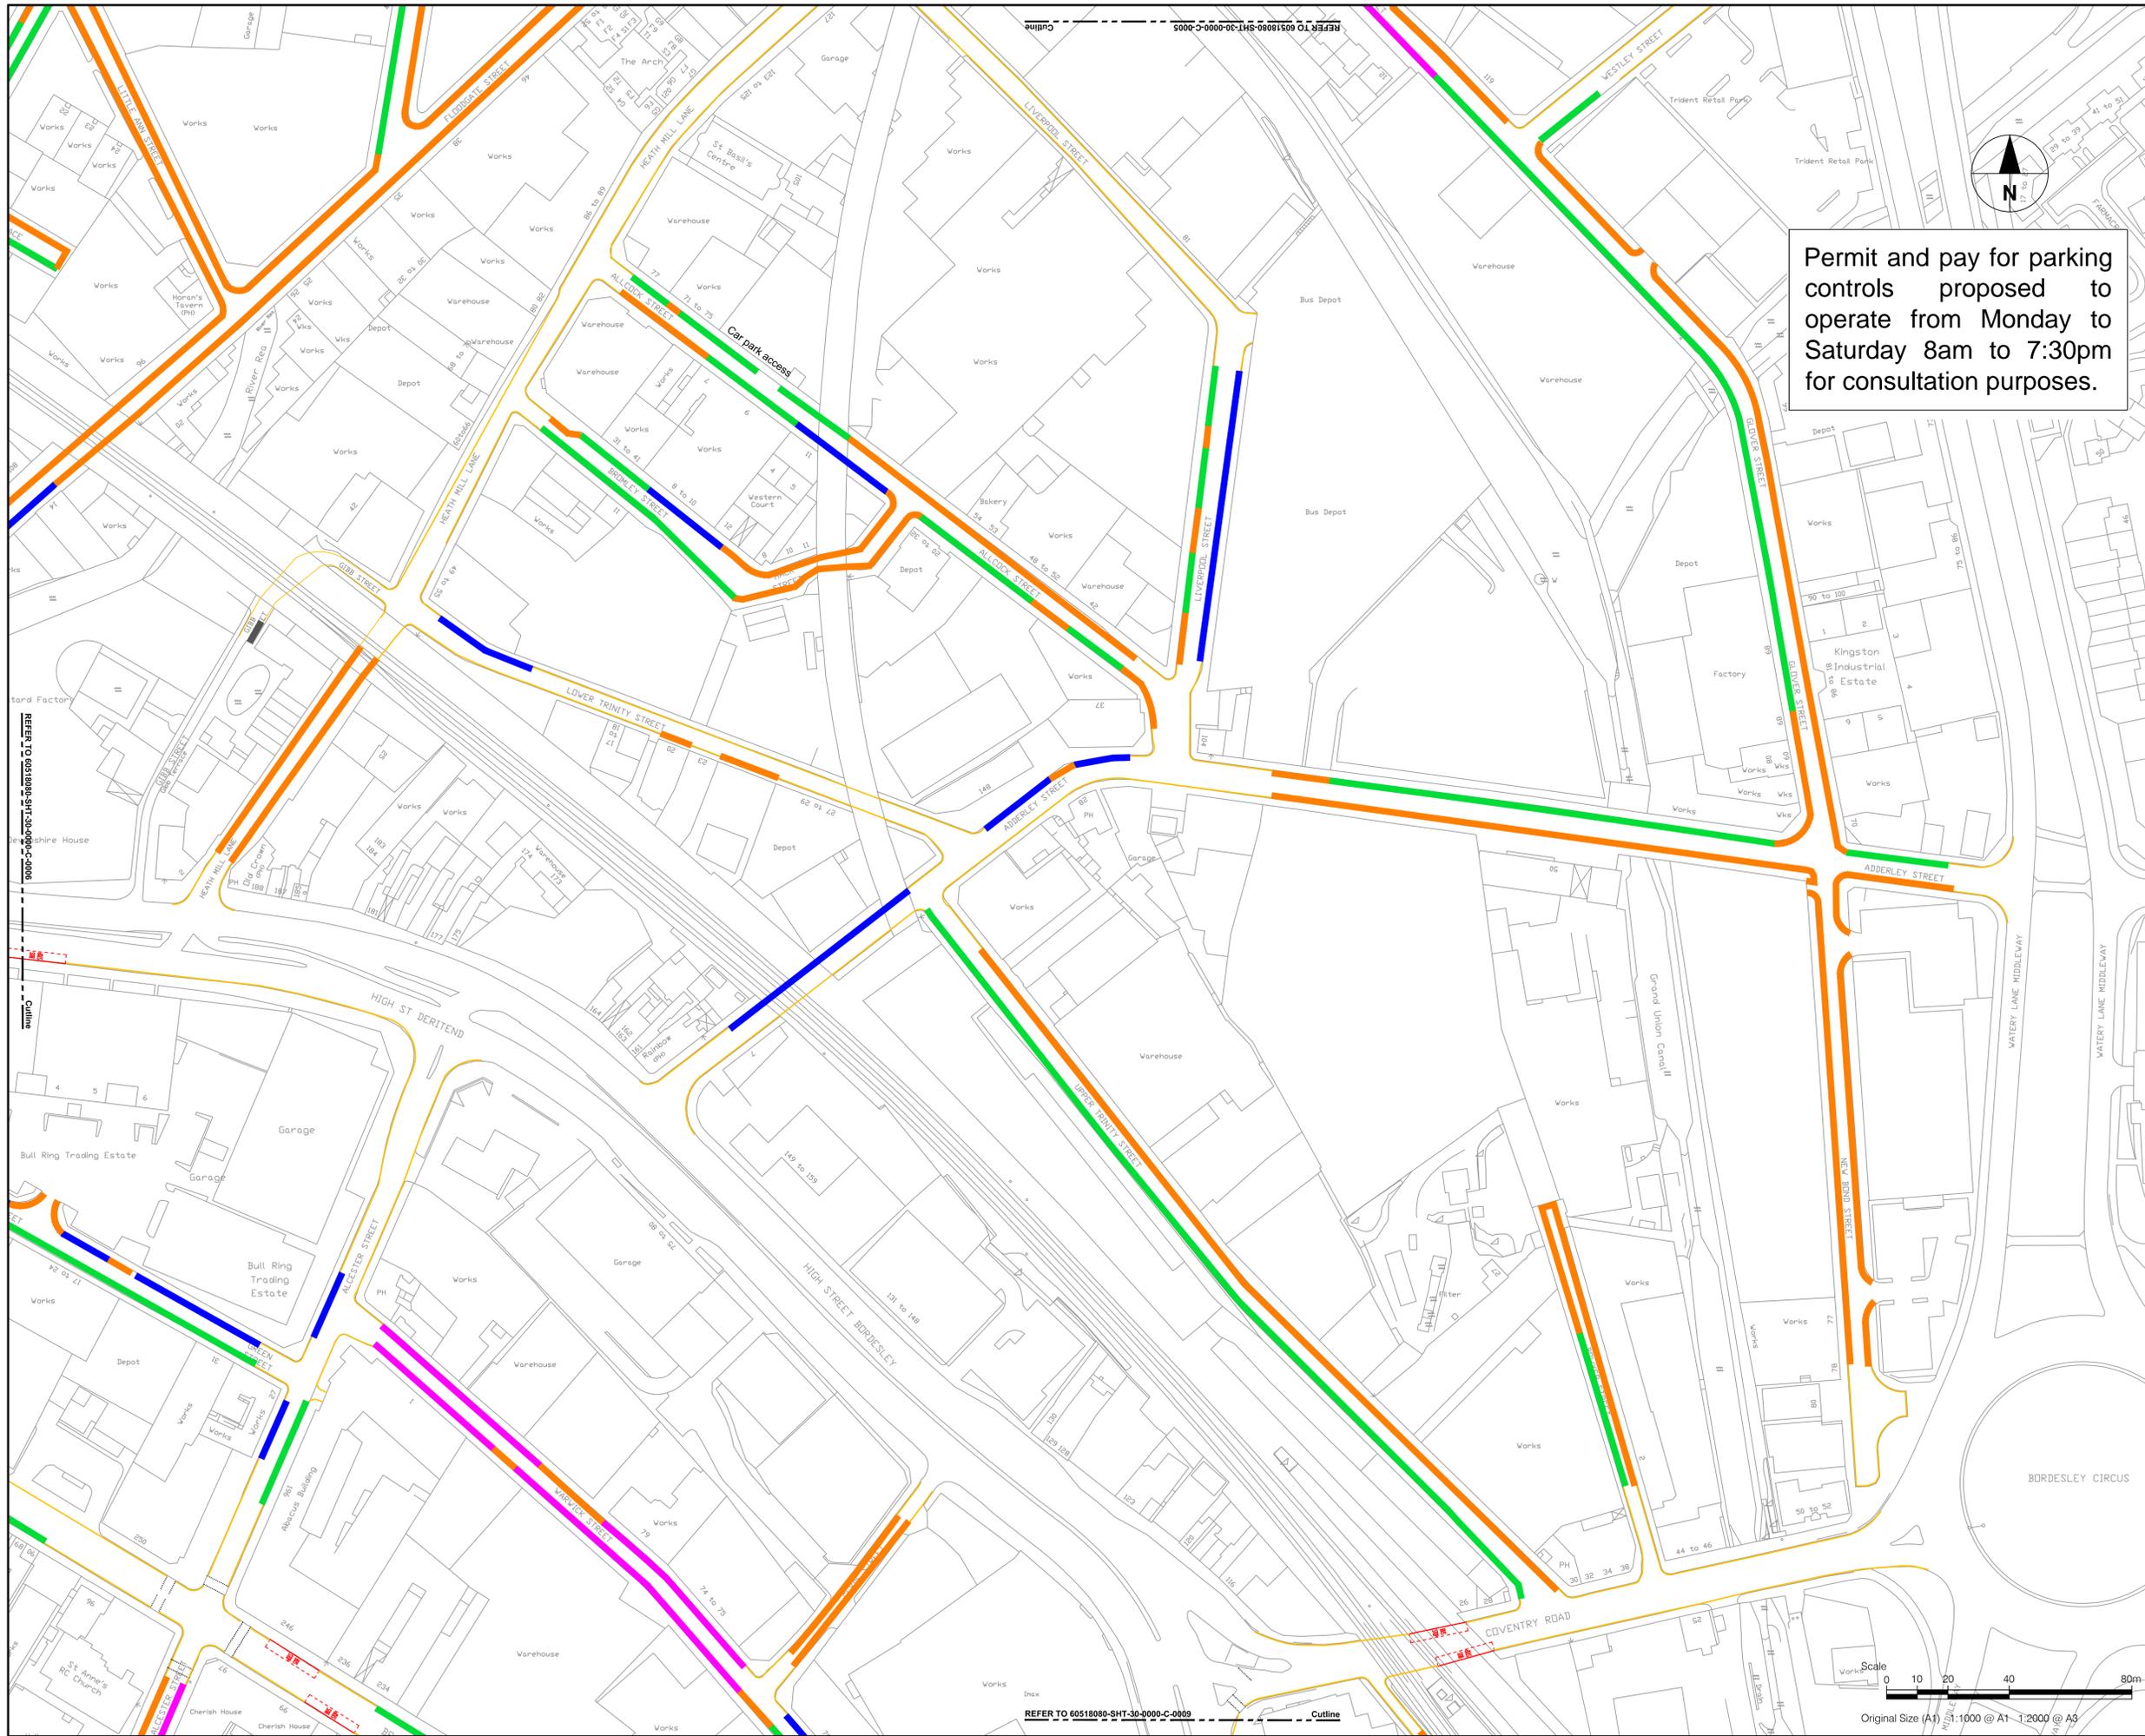

Permit and pay for parking controls proposed to operate from Monday to Saturday 8am to 7:30pm for consultation purposes.



**PROJECT**  
 Digbeth Parking

**CLIENT**  
 Birmingham City Council

**CONSULTANT**  
**AECOM**  
 The Colmore Building,  
 Colmore Circus Queensway  
 Birmingham, B4 6AT  
 tel: +44 (0)121 262 1900  
 fax: +44 (0)121 262 1994  
 www.aecom.com

**REGISTRATION**  
 ©Crown copyright. All rights reserved.  
 License Number 100019264

**NOTES**


1. ALL WORKS SHALL BE CARRIED OUT IN ACCORDANCE WITH THE CONTRACT SPECIFICATION AND THE MANUAL OF CONTRACT DOCUMENTS FOR HIGHWAY WORKS INCLUDING REVISION/AMENDMENTS AND ANY CLIENT SPECIFIC ADDITIONAL OR SUBSTITUTE CLAUSES.
2. THIS DRAWING IS TO BE READ IN CONJUNCTION WITH ALL OTHER RELEVANT DRAWINGS. ANY DISCREPANCIES, ERRORS OR OMISSIONS TO BE BROUGHT TO THE ATTENTION OF THE OVERSEEING ORGANISATION.
3. ALL DIMENSIONS TO BE CHECKED BEFORE COMMENCEMENT OF WORK ON SITE.
4. ALL DIMENSIONS IN METRES UNLESS OTHERWISE STATED.

- KEY**
- BUSINESS PERMIT PARKING BAYS
  - NO WAITING AT ANY TIME
  - PAY FOR PARKING BAYS
  - RESIDENTIAL PERMIT PARKING BAYS
  - TAXI BAYS TO REMAIN
  - EXISTING NO WAITING AT ANY TIME TO REMAIN
  - BUS STOP TO REMAIN

**DRAFT FOR COMMENT**

**ISSUE/REVISION**


I/R	DATE	DESCRIPTION
2	Dec 16	INITIAL PROPOSALS
1	Nov 16	DRAFT FOR COMMENT

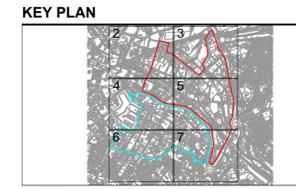


**PROJECT NUMBER**  
 60518080

**SHEET TITLE**  
 PROPOSAL  
 SHEET 5 OF 7

**SHEET NUMBER**  
 60518080-SHT-30-0000-C-0007

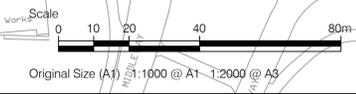

This drawing has been prepared for the use of AECOM's client and may not be used, reproduced or relied upon by third parties, except as agreed by AECOM and its client, as required by law or for use by governmental reviewing agencies. AECOM accepts no responsibility, and denies any liability whatsoever, to any party that modifies this drawing without AECOM's express written consent. Do not scale this document. All measurements must be obtained from stated dimensions.

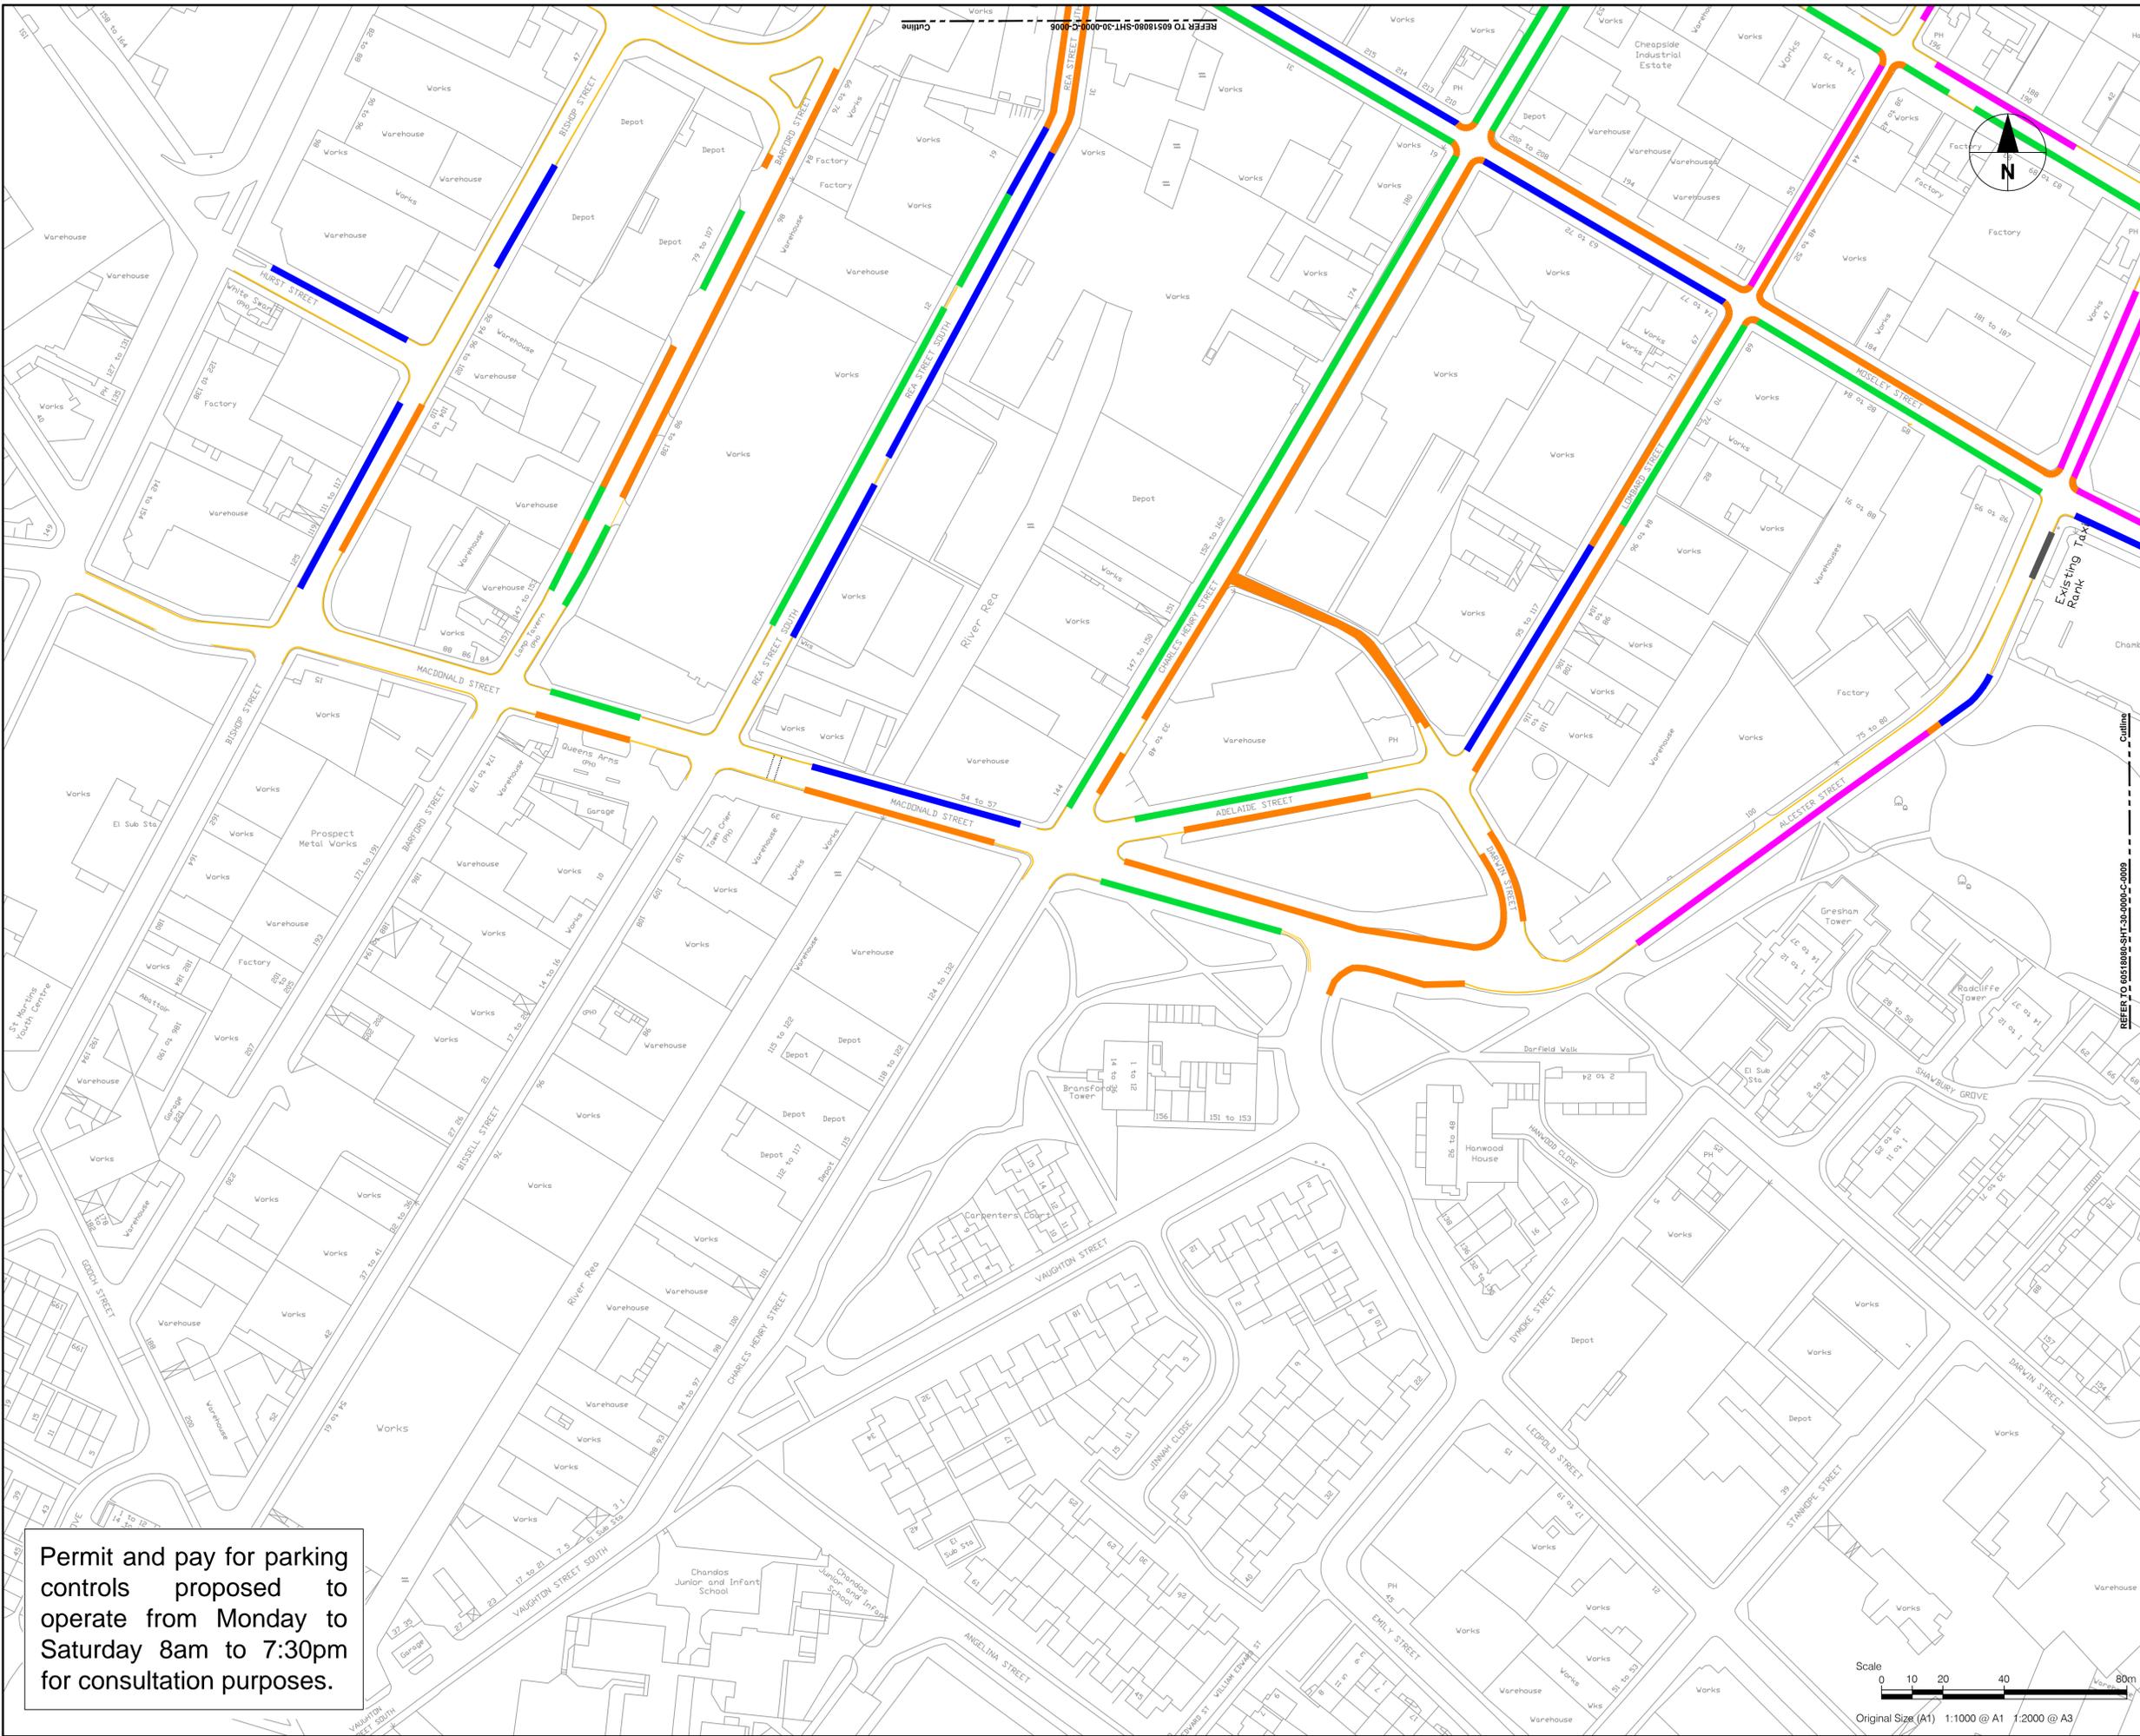

Permit and pay for parking controls proposed to operate from Monday to Saturday 8am to 7:30pm for consultation purposes.



**PROJECT**  
 Digbeth Parking

**CLIENT**  
 Birmingham City Council

**CONSULTANT**  
**AECOM**  
 The Colmore Building,  
 Colmore Circus Queensway  
 Birmingham, B4 6AT  
 tel: +44 (0)121 262 1900  
 fax: +44 (0)121 262 1994  
 www.aecom.com

**REGISTRATION**  
 ©Crown copyright. All rights reserved.  
 License Number 100019264


- NOTES**
1. ALL WORKS SHALL BE CARRIED OUT IN ACCORDANCE WITH THE CONTRACT SPECIFICATION AND THE MANUAL OF CONTRACT DOCUMENTS FOR HIGHWAY WORKS INCLUDING REVISION/AMENDMENTS AND ANY CLIENT SPECIFIC ADDITIONAL OR SUBSTITUTE CLAUSES.
  2. THIS DRAWING IS TO BE READ IN CONJUNCTION WITH ALL OTHER RELEVANT DRAWINGS. ANY DISCREPANCIES, ERRORS OR OMISSIONS TO BE BROUGHT TO THE ATTENTION OF THE OVERSEEING ORGANISATION.
  3. ALL DIMENSIONS TO BE CHECKED BEFORE COMMENCEMENT OF WORK ON SITE.
  4. ALL DIMENSIONS IN METRES UNLESS OTHERWISE STATED.

- KEY**
- BUSINESS PERMIT PARKING BAYS
  - NO WAITING AT ANY TIME
  - PAY FOR PARKING BAYS
  - RESIDENTIAL PERMIT PARKING BAYS
  - TAXI BAYS TO REMAIN
  - EXISTING NO WAITING AT ANY TIME TO REMAIN
  - - - BUS STOP TO REMAIN

DRAFT FOR COMMENT

**ISSUE/REVISION**


I/R	DATE	DESCRIPTION
2	Dec 16	INITIAL PROPOSALS
1	Nov 16	DRAFT FOR COMMENT

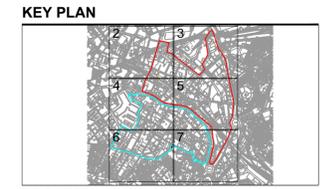


**PROJECT NUMBER**  
 60518080

**SHEET TITLE**  
 PROPOSAL SHEET 6 OF 7

**SHEET NUMBER**  
 60518080-SHT-30-0000-C-0008

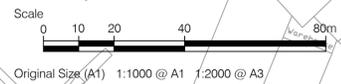

This drawing has been prepared for the use of AECOM's client and may not be used, reproduced or relied upon by third parties, except as agreed by AECOM and its client, as required by law or for use by governmental reviewing agencies. AECOM accepts no responsibility, and denies any liability whatsoever, to any party that modifies this drawing without AECOM's express written consent. Do not scale this document. All measurements must be obtained from stated dimensions.

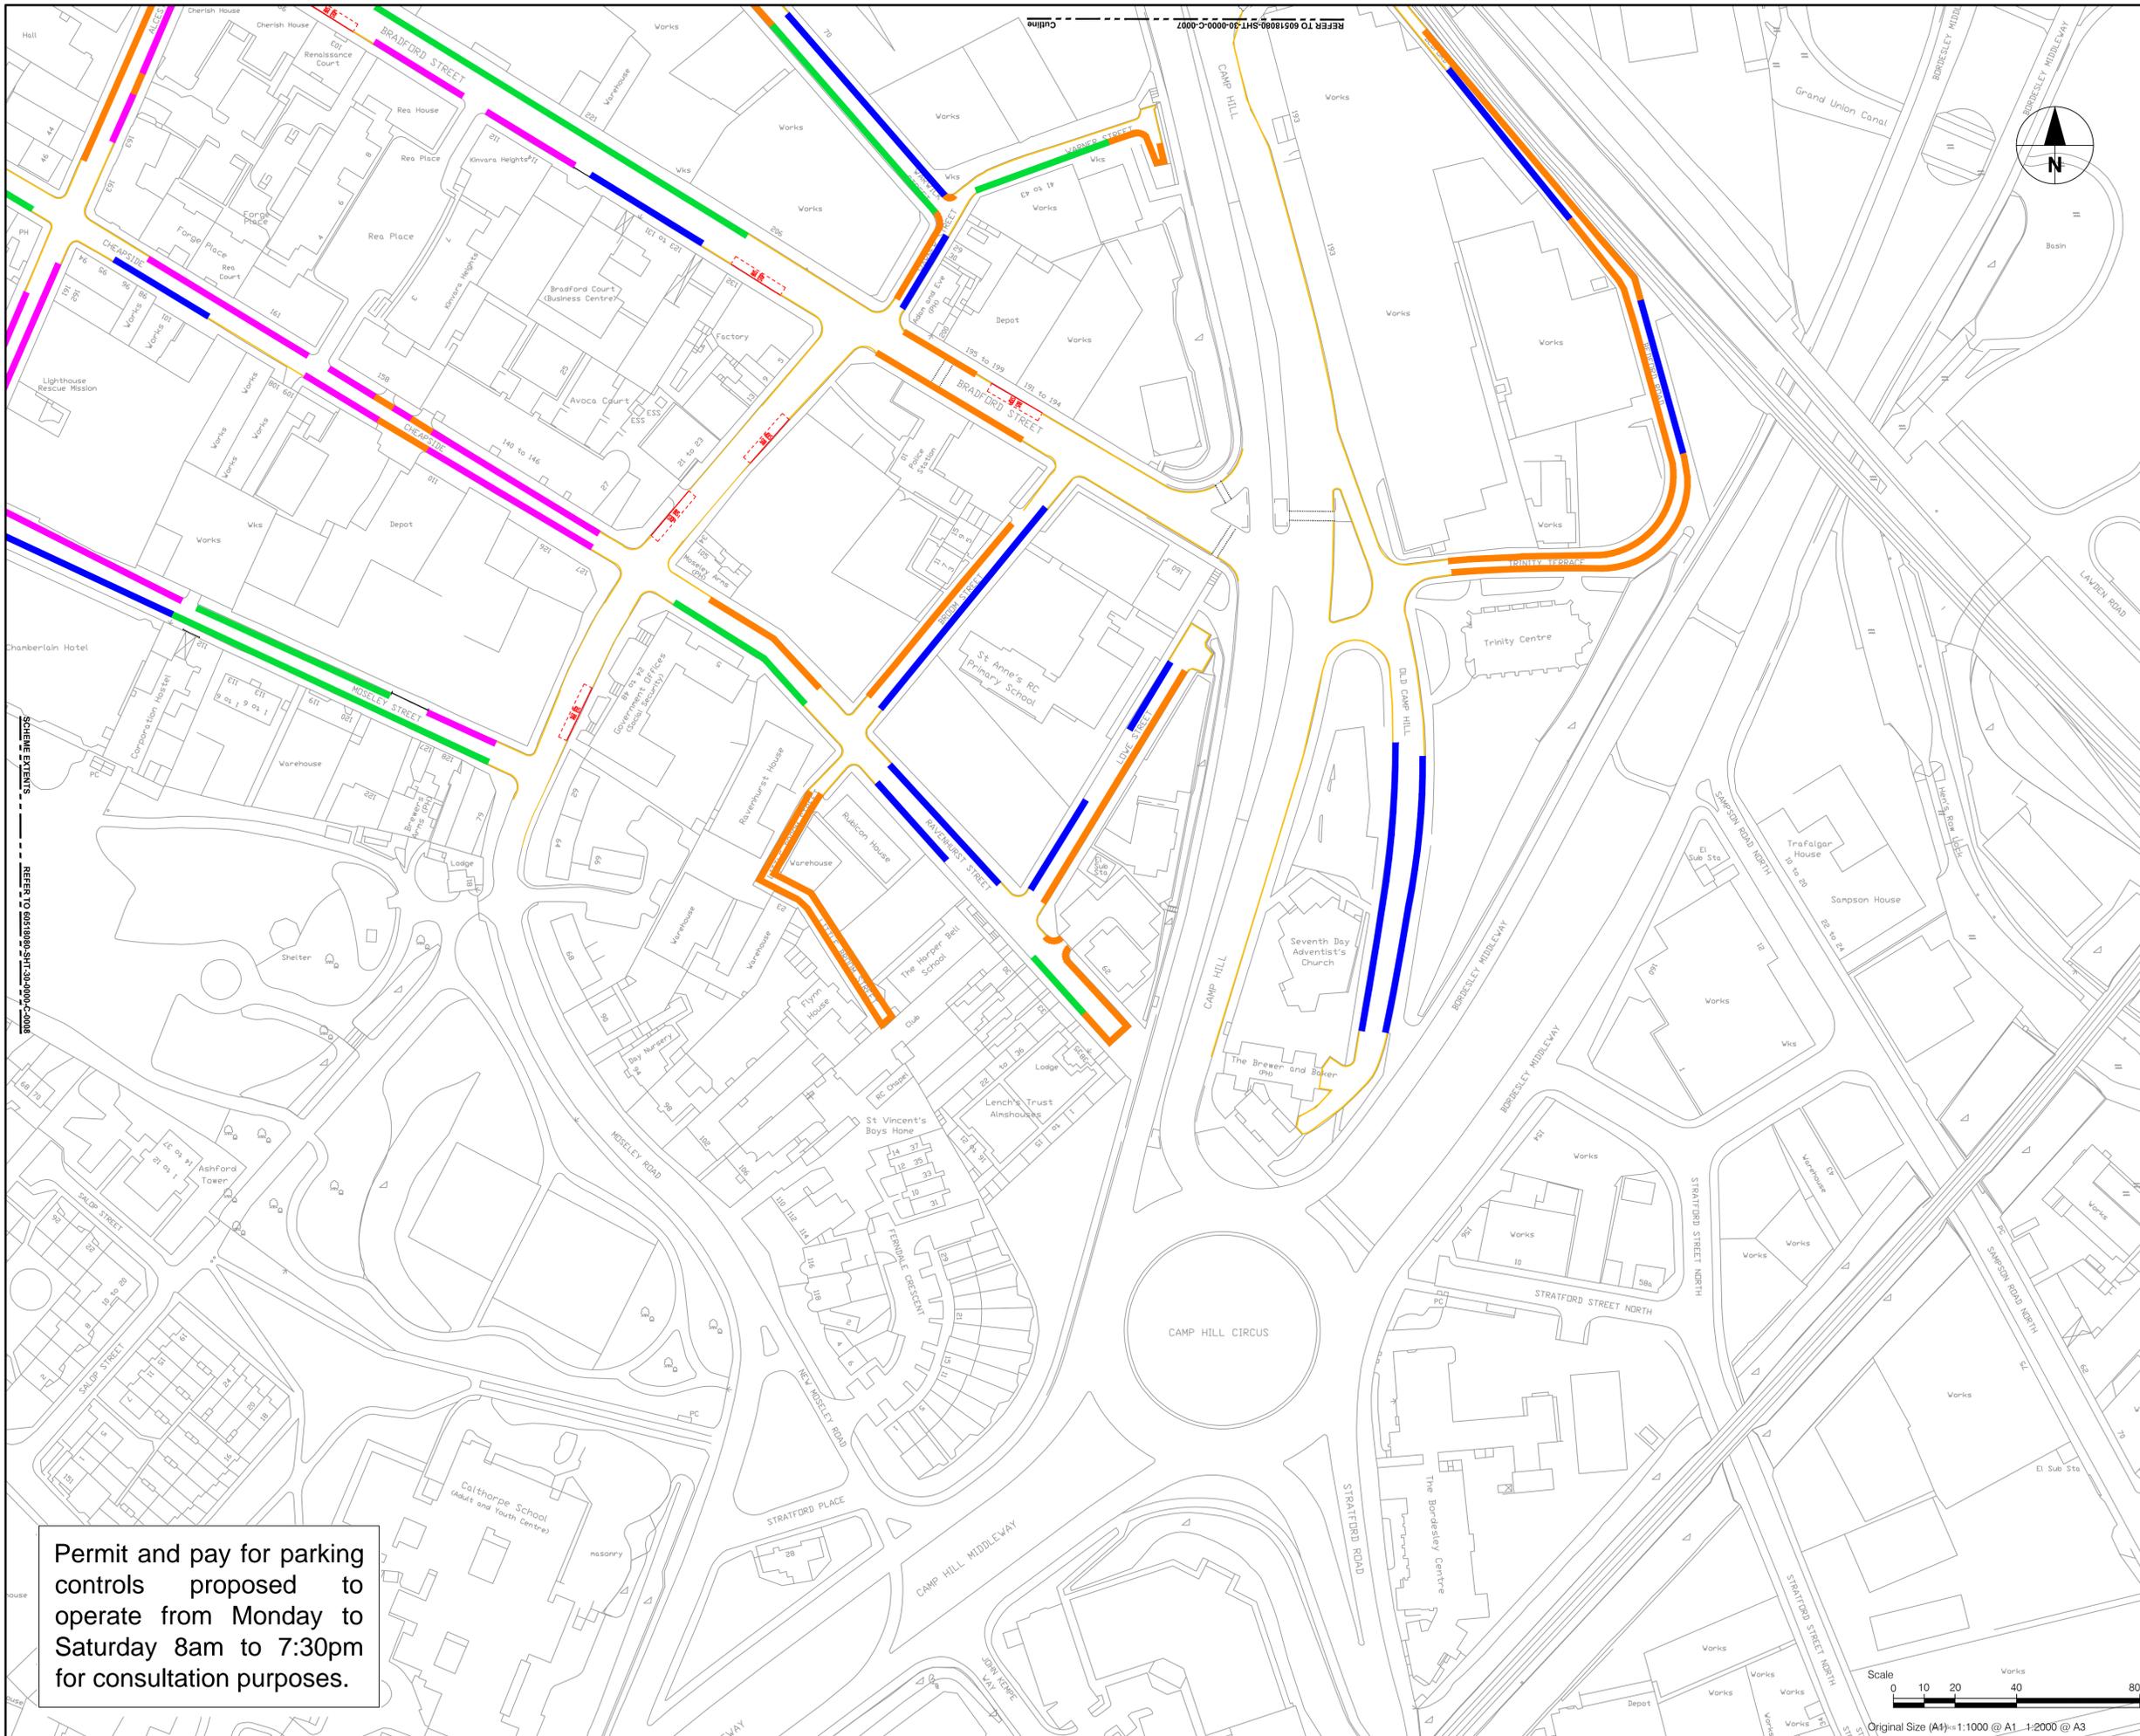

**PROJECT**  
 Digbeth Parking



**CONSULTANT**  
**AECOM**  
 The Colmore Building,  
 Colmore Circus Queensway  
 Birmingham, B4 6AT  
 tel: +44 (0)121 262 1900  
 fax: +44 (0)121 262 1994  
 www.aecom.com

**REGISTRATION**  
 ©Crown copyright. All rights reserved.  
 License Number 100019264


- NOTES**
1. ALL WORKS SHALL BE CARRIED OUT IN ACCORDANCE WITH THE CONTRACT SPECIFICATION AND THE MANUAL OF CONTRACT DOCUMENTS FOR HIGHWAY WORKS INCLUDING REVISIONS/AMENDMENTS AND ANY CLIENT SPECIFIC ADDITIONAL OR SUBSTITUTE CLAUSES.
  2. THIS DRAWING IS TO BE READ IN CONJUNCTION WITH ALL OTHER RELEVANT DRAWINGS. ANY DISCREPANCIES, ERRORS OR OMISSIONS TO BE BROUGHT TO THE ATTENTION OF THE OVERSEEING ORGANISATION.
  3. ALL DIMENSIONS TO BE CHECKED BEFORE COMMENCEMENT OF WORK ON SITE.
  4. ALL DIMENSIONS IN METRES UNLESS OTHERWISE STATED.

- KEY**
- BUSINESS PERMIT PARKING BAYS
  - NO WAITING AT ANY TIME
  - PAY FOR PARKING BAYS
  - RESIDENTIAL PERMIT PARKING BAYS
  - TAXI BAYS TO REMAIN
  - EXISTING NO WAITING AT ANY TIME TO REMAIN
  - BUS STOP TO REMAIN

**DRAFT FOR COMMENT**

**ISSUE/REVISION**

I/R	DATE	DESCRIPTION
2	Dec 16	INITIAL PROPOSALS
1	Nov 16	DRAFT FOR COMMENT

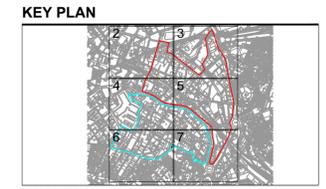


**PROJECT NUMBER**  
 60518080

**SHEET TITLE**  
 PROPOSAL  
 SHEET 7 OF 7

**SHEET NUMBER**  
 60518080-SHT-30-0000-C-0009

Permit and pay for parking controls proposed to operate from Monday to Saturday 8am to 7:30pm for consultation purposes.

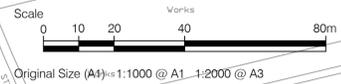

This drawing has been prepared for the use of AECOM's client and may not be used, reproduced or relied upon by third parties, except as agreed by AECOM and its client, as required by law or for use by governmental reviewing agencies. AECOM accepts no responsibility, and denies any liability whatsoever, to any party that modifies this drawing without AECOM's express written consent. Do not scale this document. All measurements must be obtained from stated dimensions.