


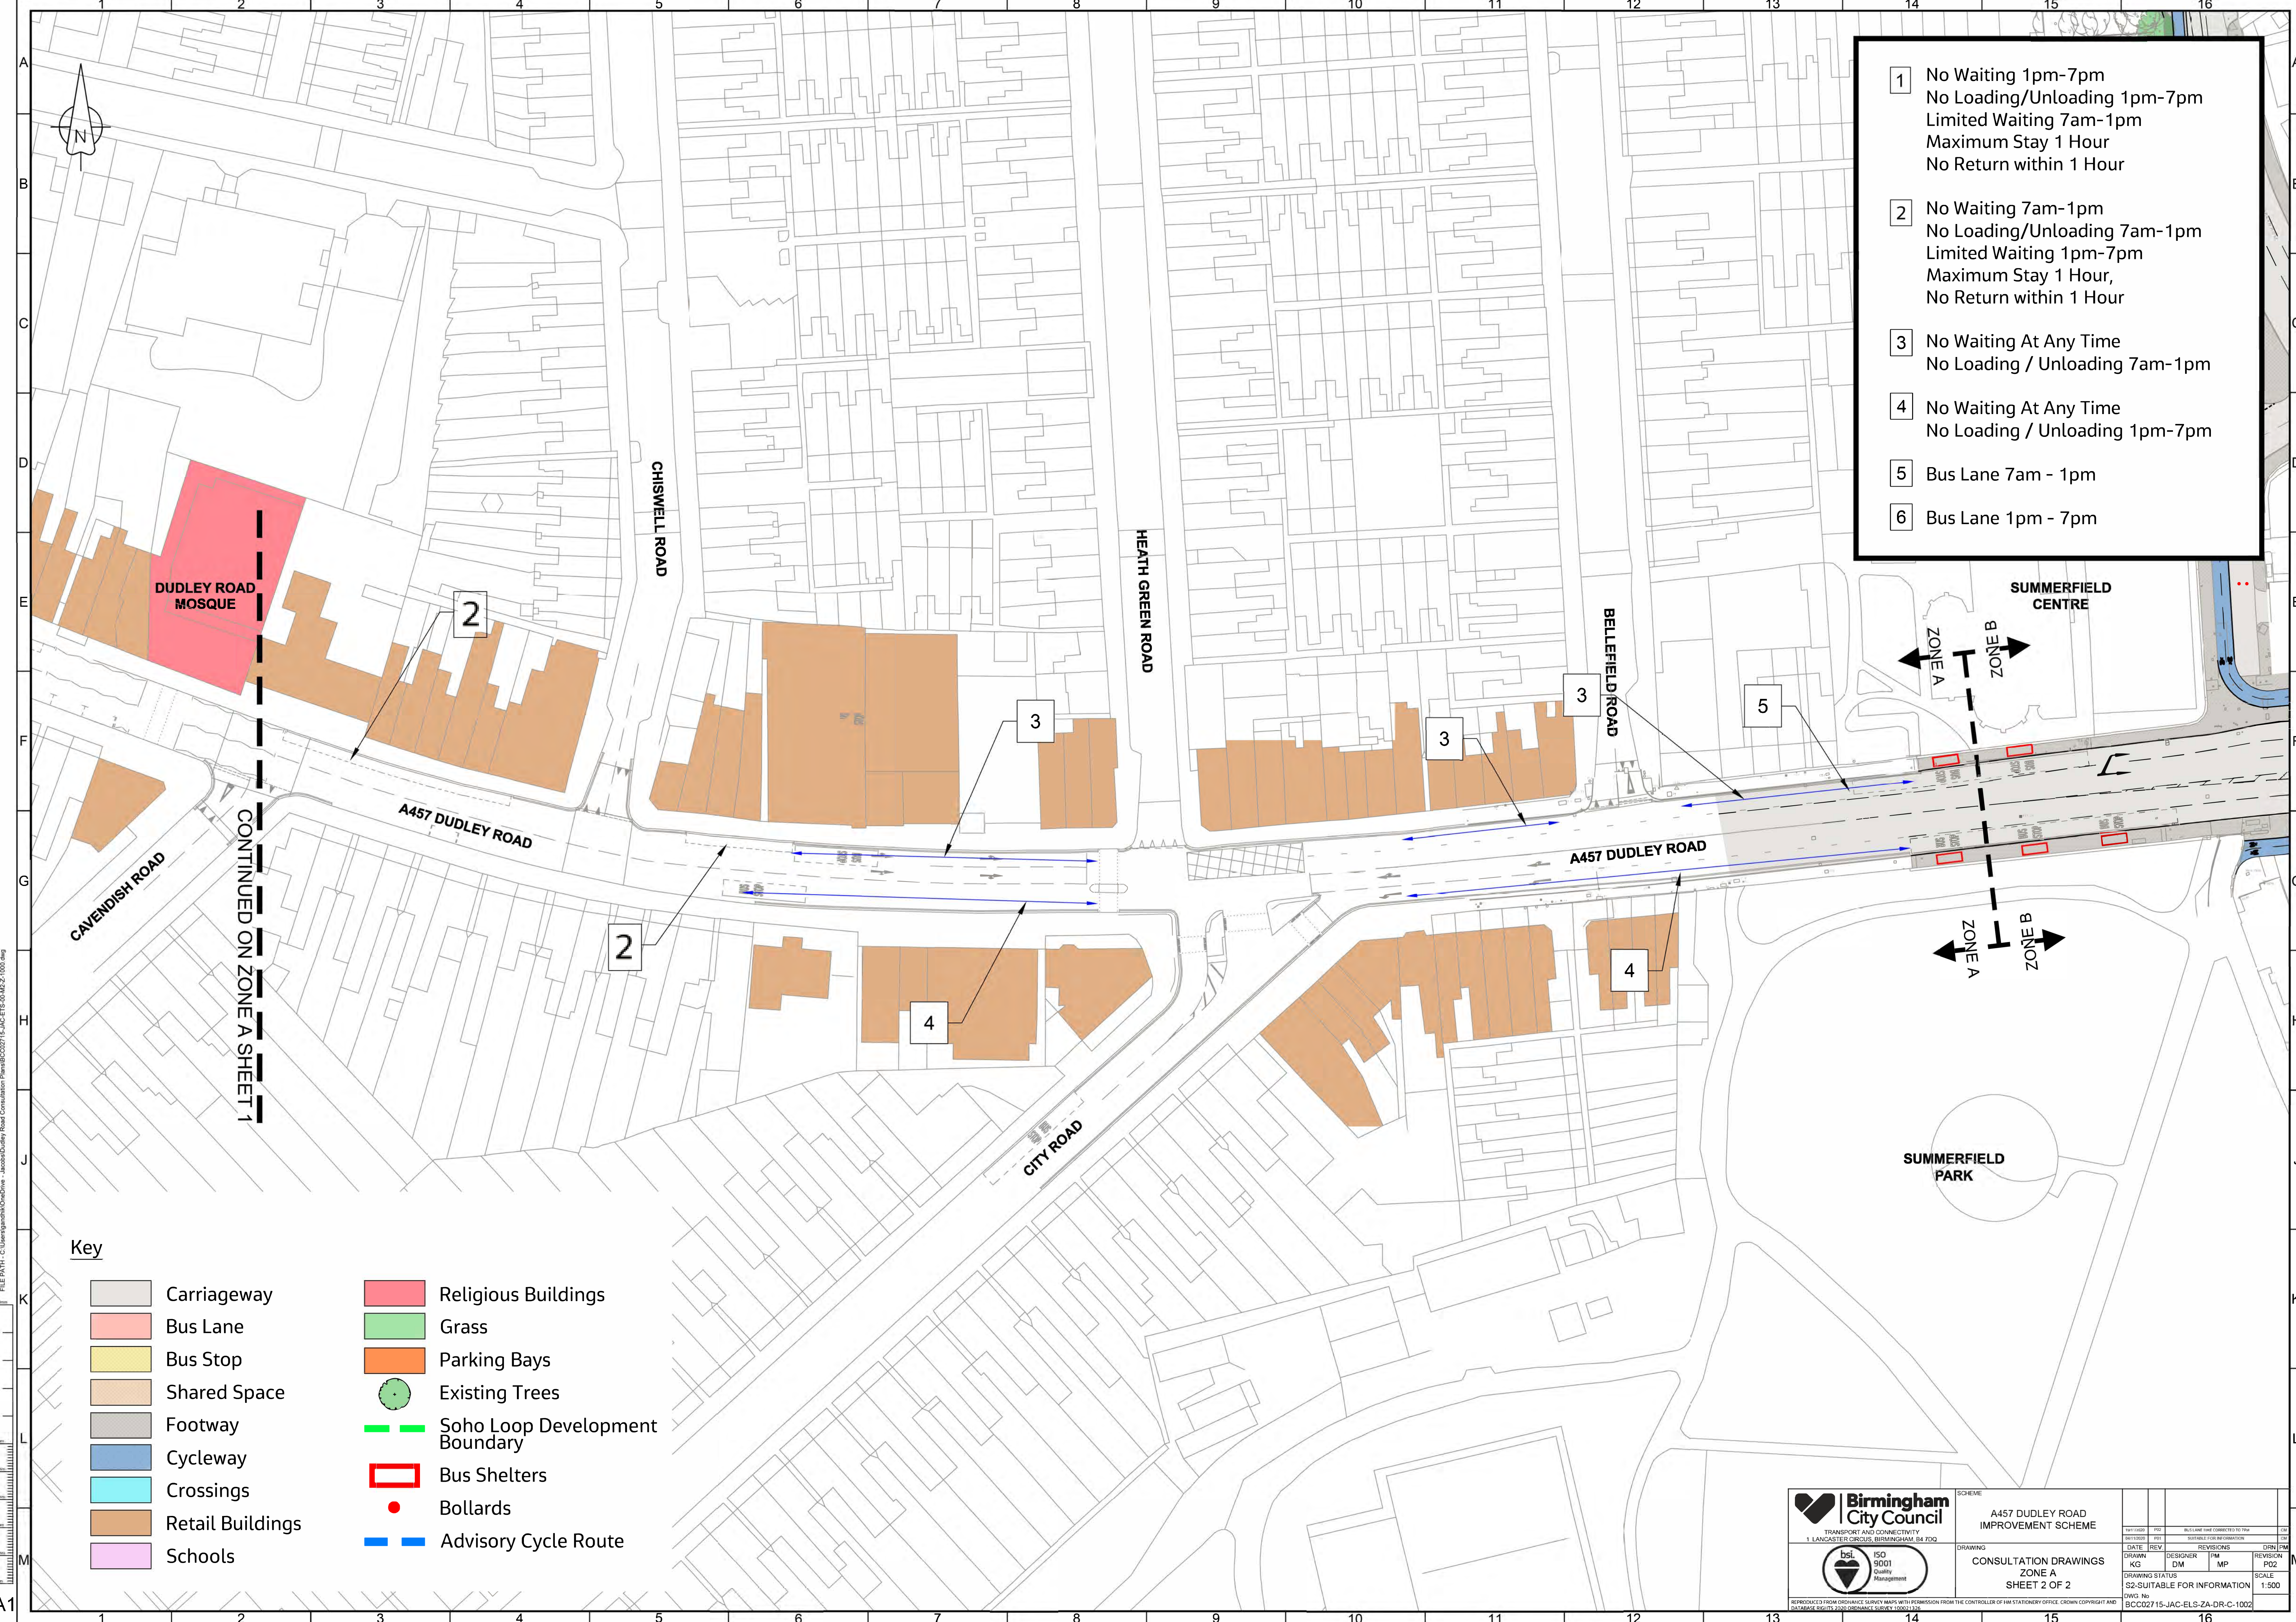

- 1
- No Waiting 1pm-7pm
No Loading/Unloading 1pm-7pm
Limited Waiting 7am-1pm
Maximum Stay 1 Hour
No Return within 1 Hour
- 2
- No Waiting 7am-1pm
No Loading/Unloading 7am-1pm
Limited Waiting 1pm-7pm
Maximum Stay 1 Hour,
No Return within 1 Hour
- 3
- No Waiting At Any Time
No Loading / Unloading 7am-1pm
- 4
- No Waiting At Any Time
No Loading / Unloading 1pm-7pm
- 5
- Bus Lane 7am - 1pm
- 6
- Bus Lane 1pm - 7pm

Key

- Carriageway
- Bus Lane
- Bus Stop
- Shared Space
- Footway
- Cycleway
- Crossings
- Retail Buildings
- Schools
- Religious Buildings
- Grass
- Parking Bays
- Existing Trees
- Soho Loop Development Boundary
- Bus Shelters
- Bollards
- Advisory Cycle Route

Birmingham City Council

TRANSPORT AND CONNECTIVITY

1 LANCASTER CIRCUS, BIRMINGHAM B4 7DQ

ISO 9001 Quality Management


A457 DUDLEY ROAD IMPROVEMENT SCHEME

CONSULTATION DRAWINGS

ZONE A

SHEET 2 OF 2

DATE	REV	DESIGNER	FM	REVISION	PO2
DRAWN	KG	DM	MP		
DRAWING STATUS					SCALE
S2-SUITABLE FOR INFORMATION					1:500
DWG. No					BCC02715-JAC-ELS-ZA-DR-C-1002

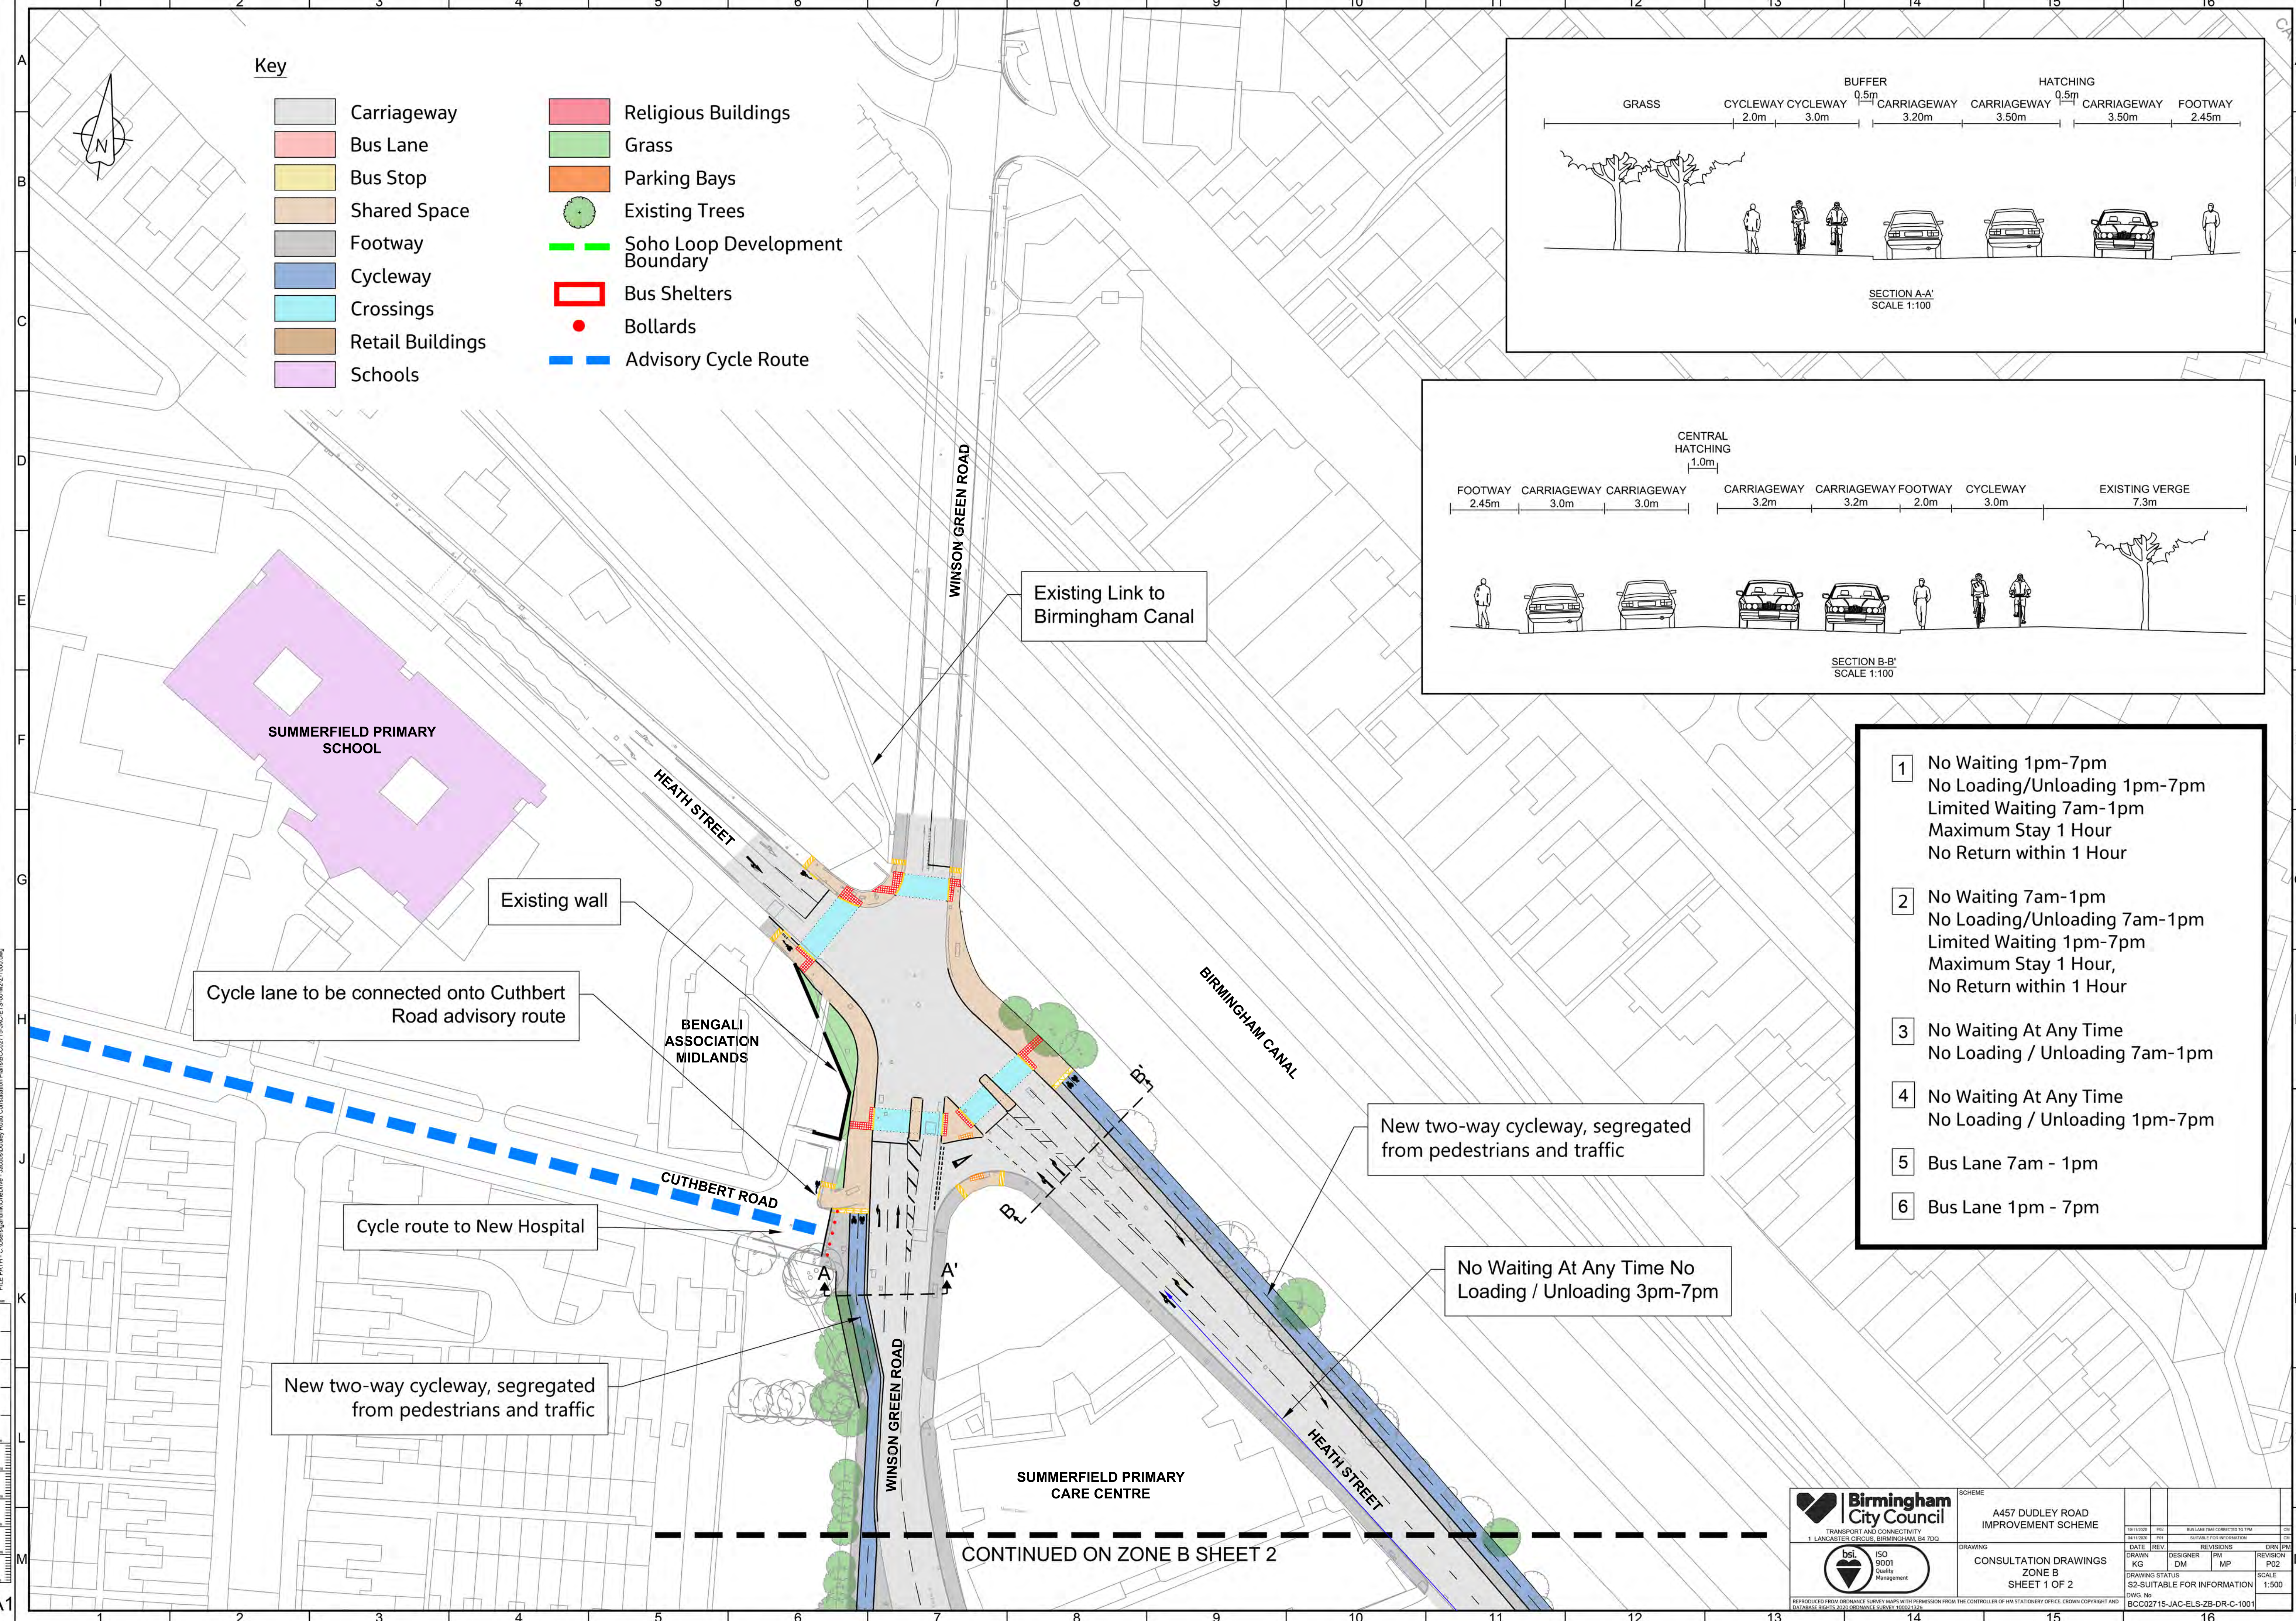

- Key**
- Carriageway

Bus Lane

Bus Stop

Shared Space

Footway

Cycleway

Crossings

Retail Buildings

Schools

Religious Buildings

Grass

Parking Bays



Existing Trees

Soho Loop Development Boundary

Bus Shelters

Bollards

Advisory Cycle Route

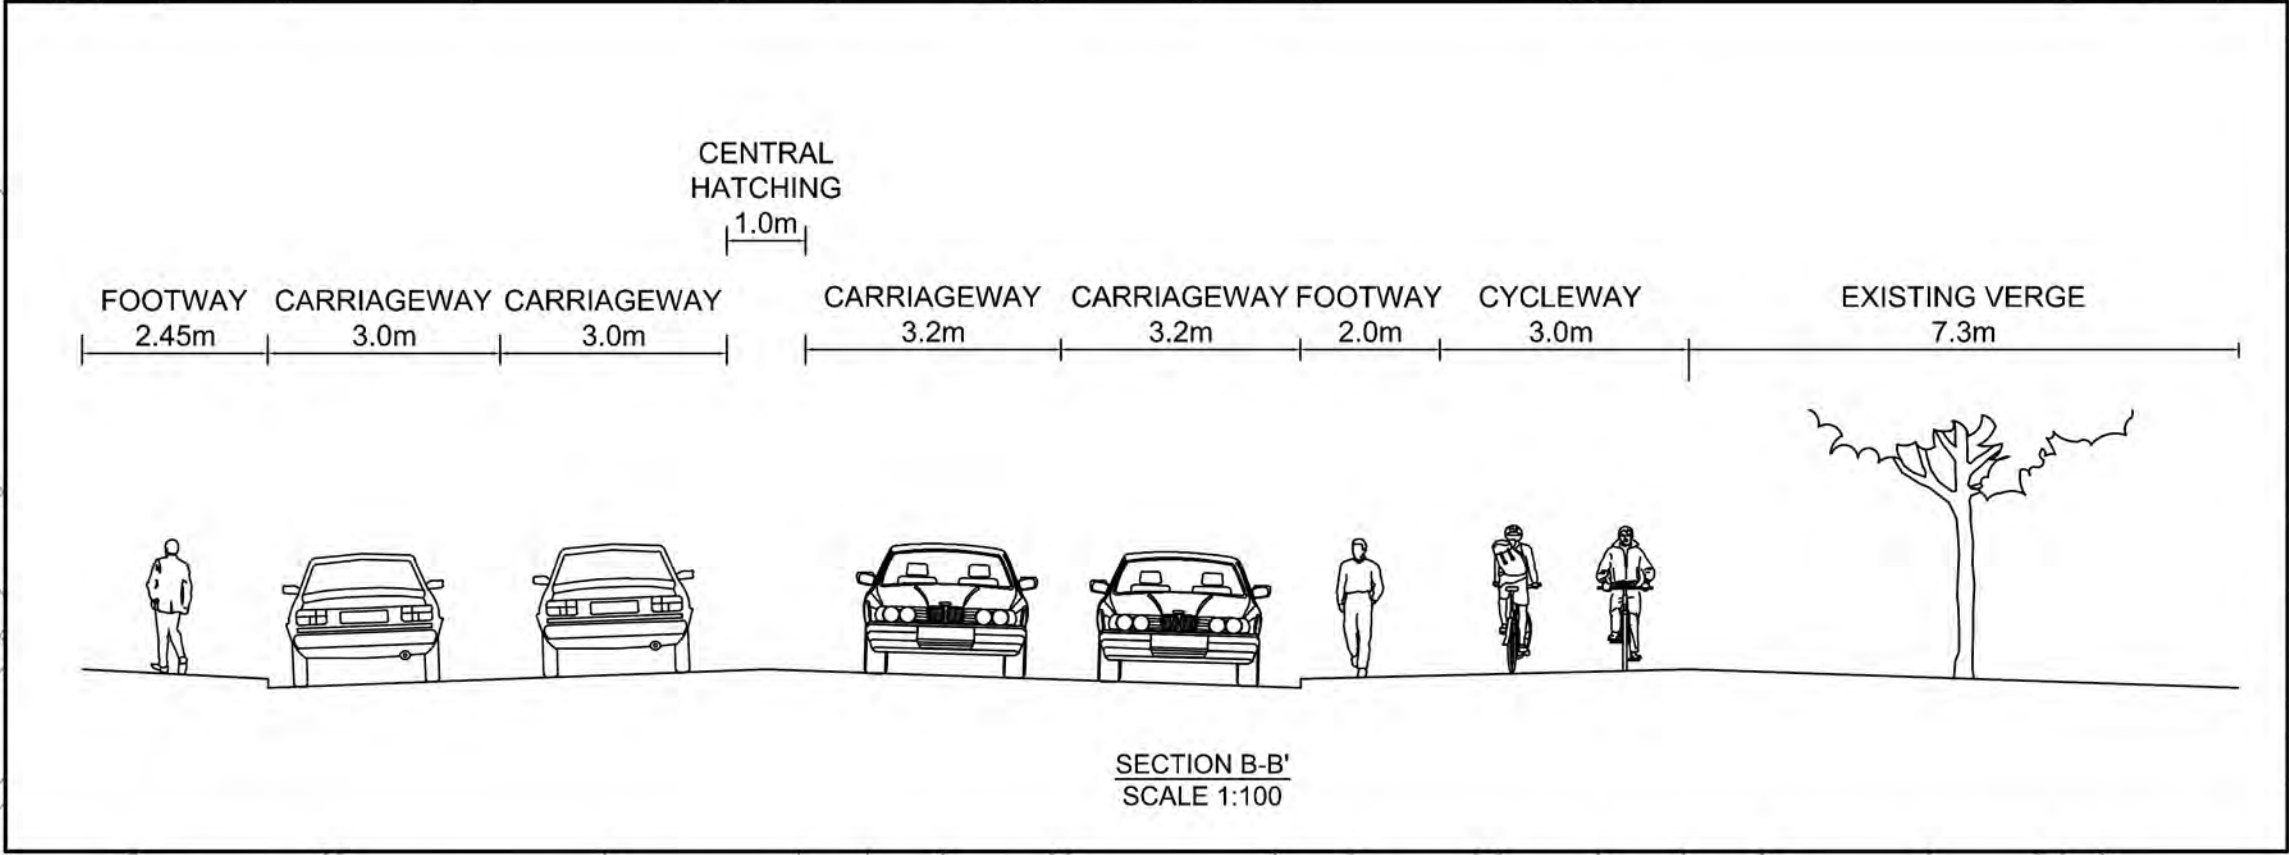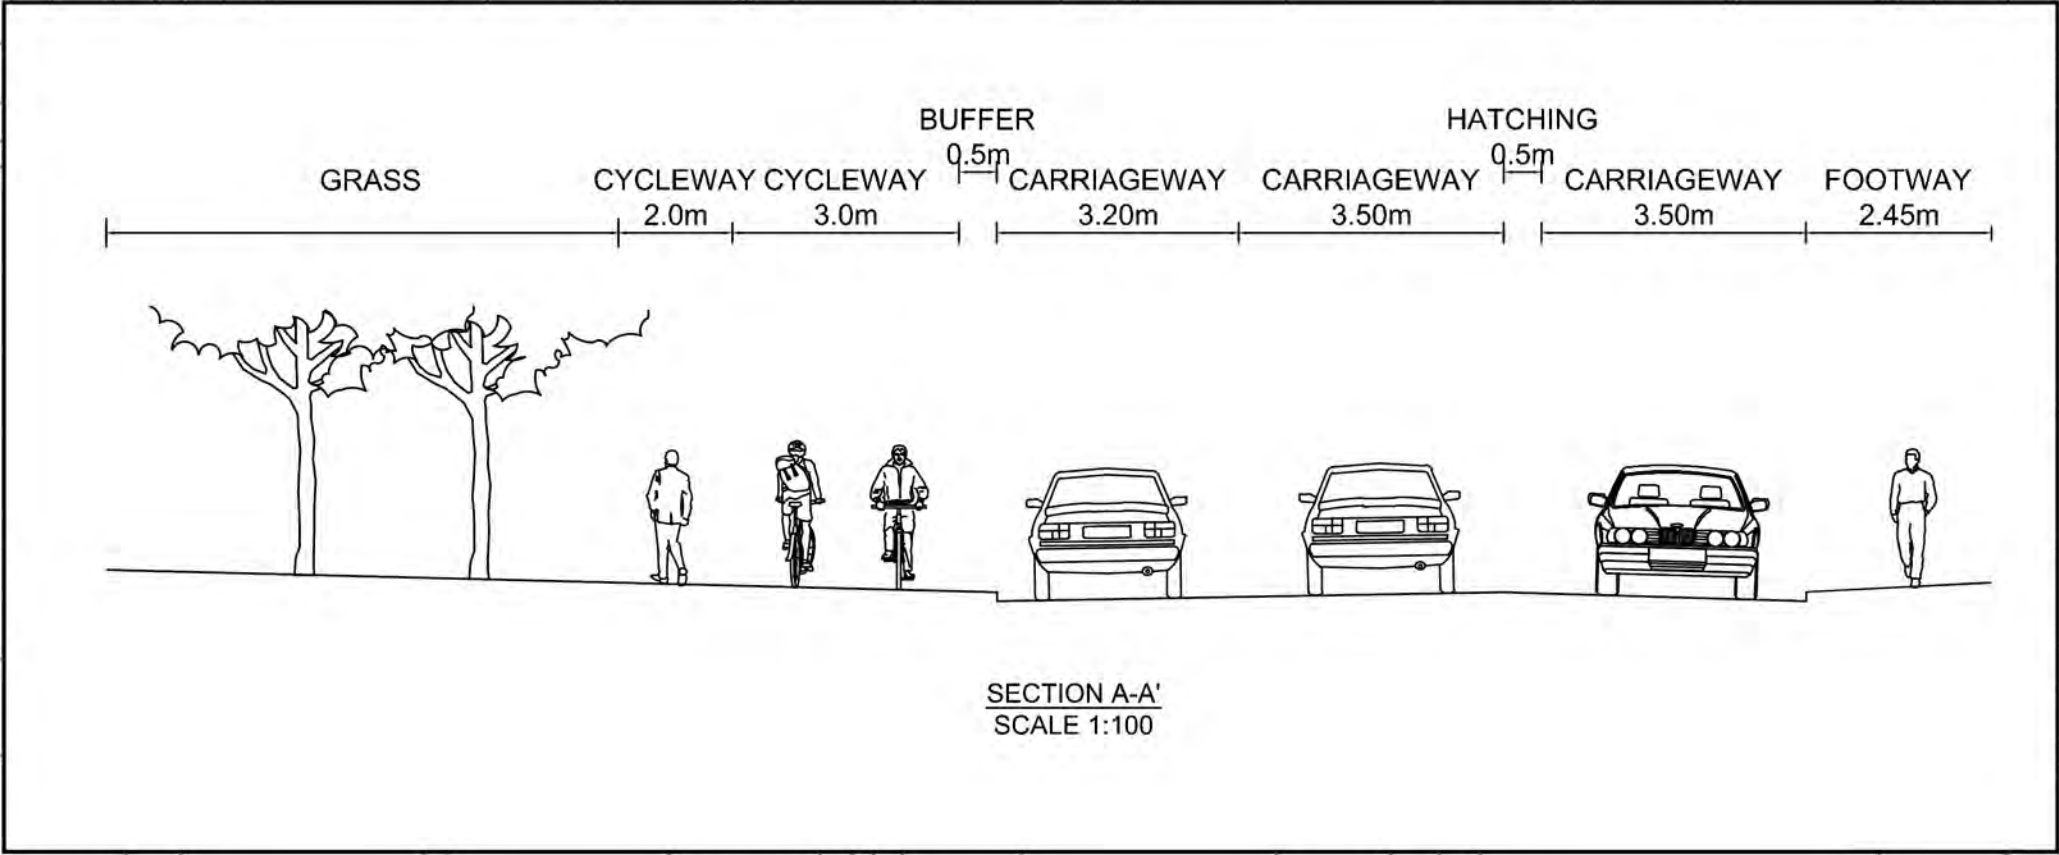

- 1

No Waiting 1pm-7pm
No Loading/Unloading 1pm-7pm
Limited Waiting 7am-1pm
Maximum Stay 1 Hour
No Return within 1 Hour
- 2

No Waiting 7am-1pm
No Loading/Unloading 7am-1pm
Limited Waiting 1pm-7pm
Maximum Stay 1 Hour,
No Return within 1 Hour
- 3

No Waiting At Any Time
No Loading / Unloading 7am-1pm
- 4

No Waiting At Any Time
No Loading / Unloading 1pm-7pm
- 5

Bus Lane 7am - 1pm
- 6

Bus Lane 1pm - 7pm

Birmingham City Council
TRANSPORT AND CONNECTIVITY
1 LANCASTER CIRCUS, BIRMINGHAM B4 7DG


SCHEME
A457 DUDLEY ROAD
IMPROVEMENT SCHEME

CONSULTATION DRAWINGS
ZONE B
SHEET 1 OF 2




DATE	REV	DESIGNER	PM	REVISIONS	DRN	PM
01/10/2021	001	KG	DM	MP	P02	1:500

DRAWING STATUS
S2-SUITABLE FOR INFORMATION
DWG. No
BCC02715-JAC-ELS-ZB-DR-C-1001

REPRODUCED FROM ORIGINATE SURVEY MAPS WITH PERMISSION FROM THE CONTROLLER OF HM STATIONERY OFFICE. CROWN COPYRIGHT AND DATABASE RIGHTS 2020 ORIGINATE SURVEY 100011326

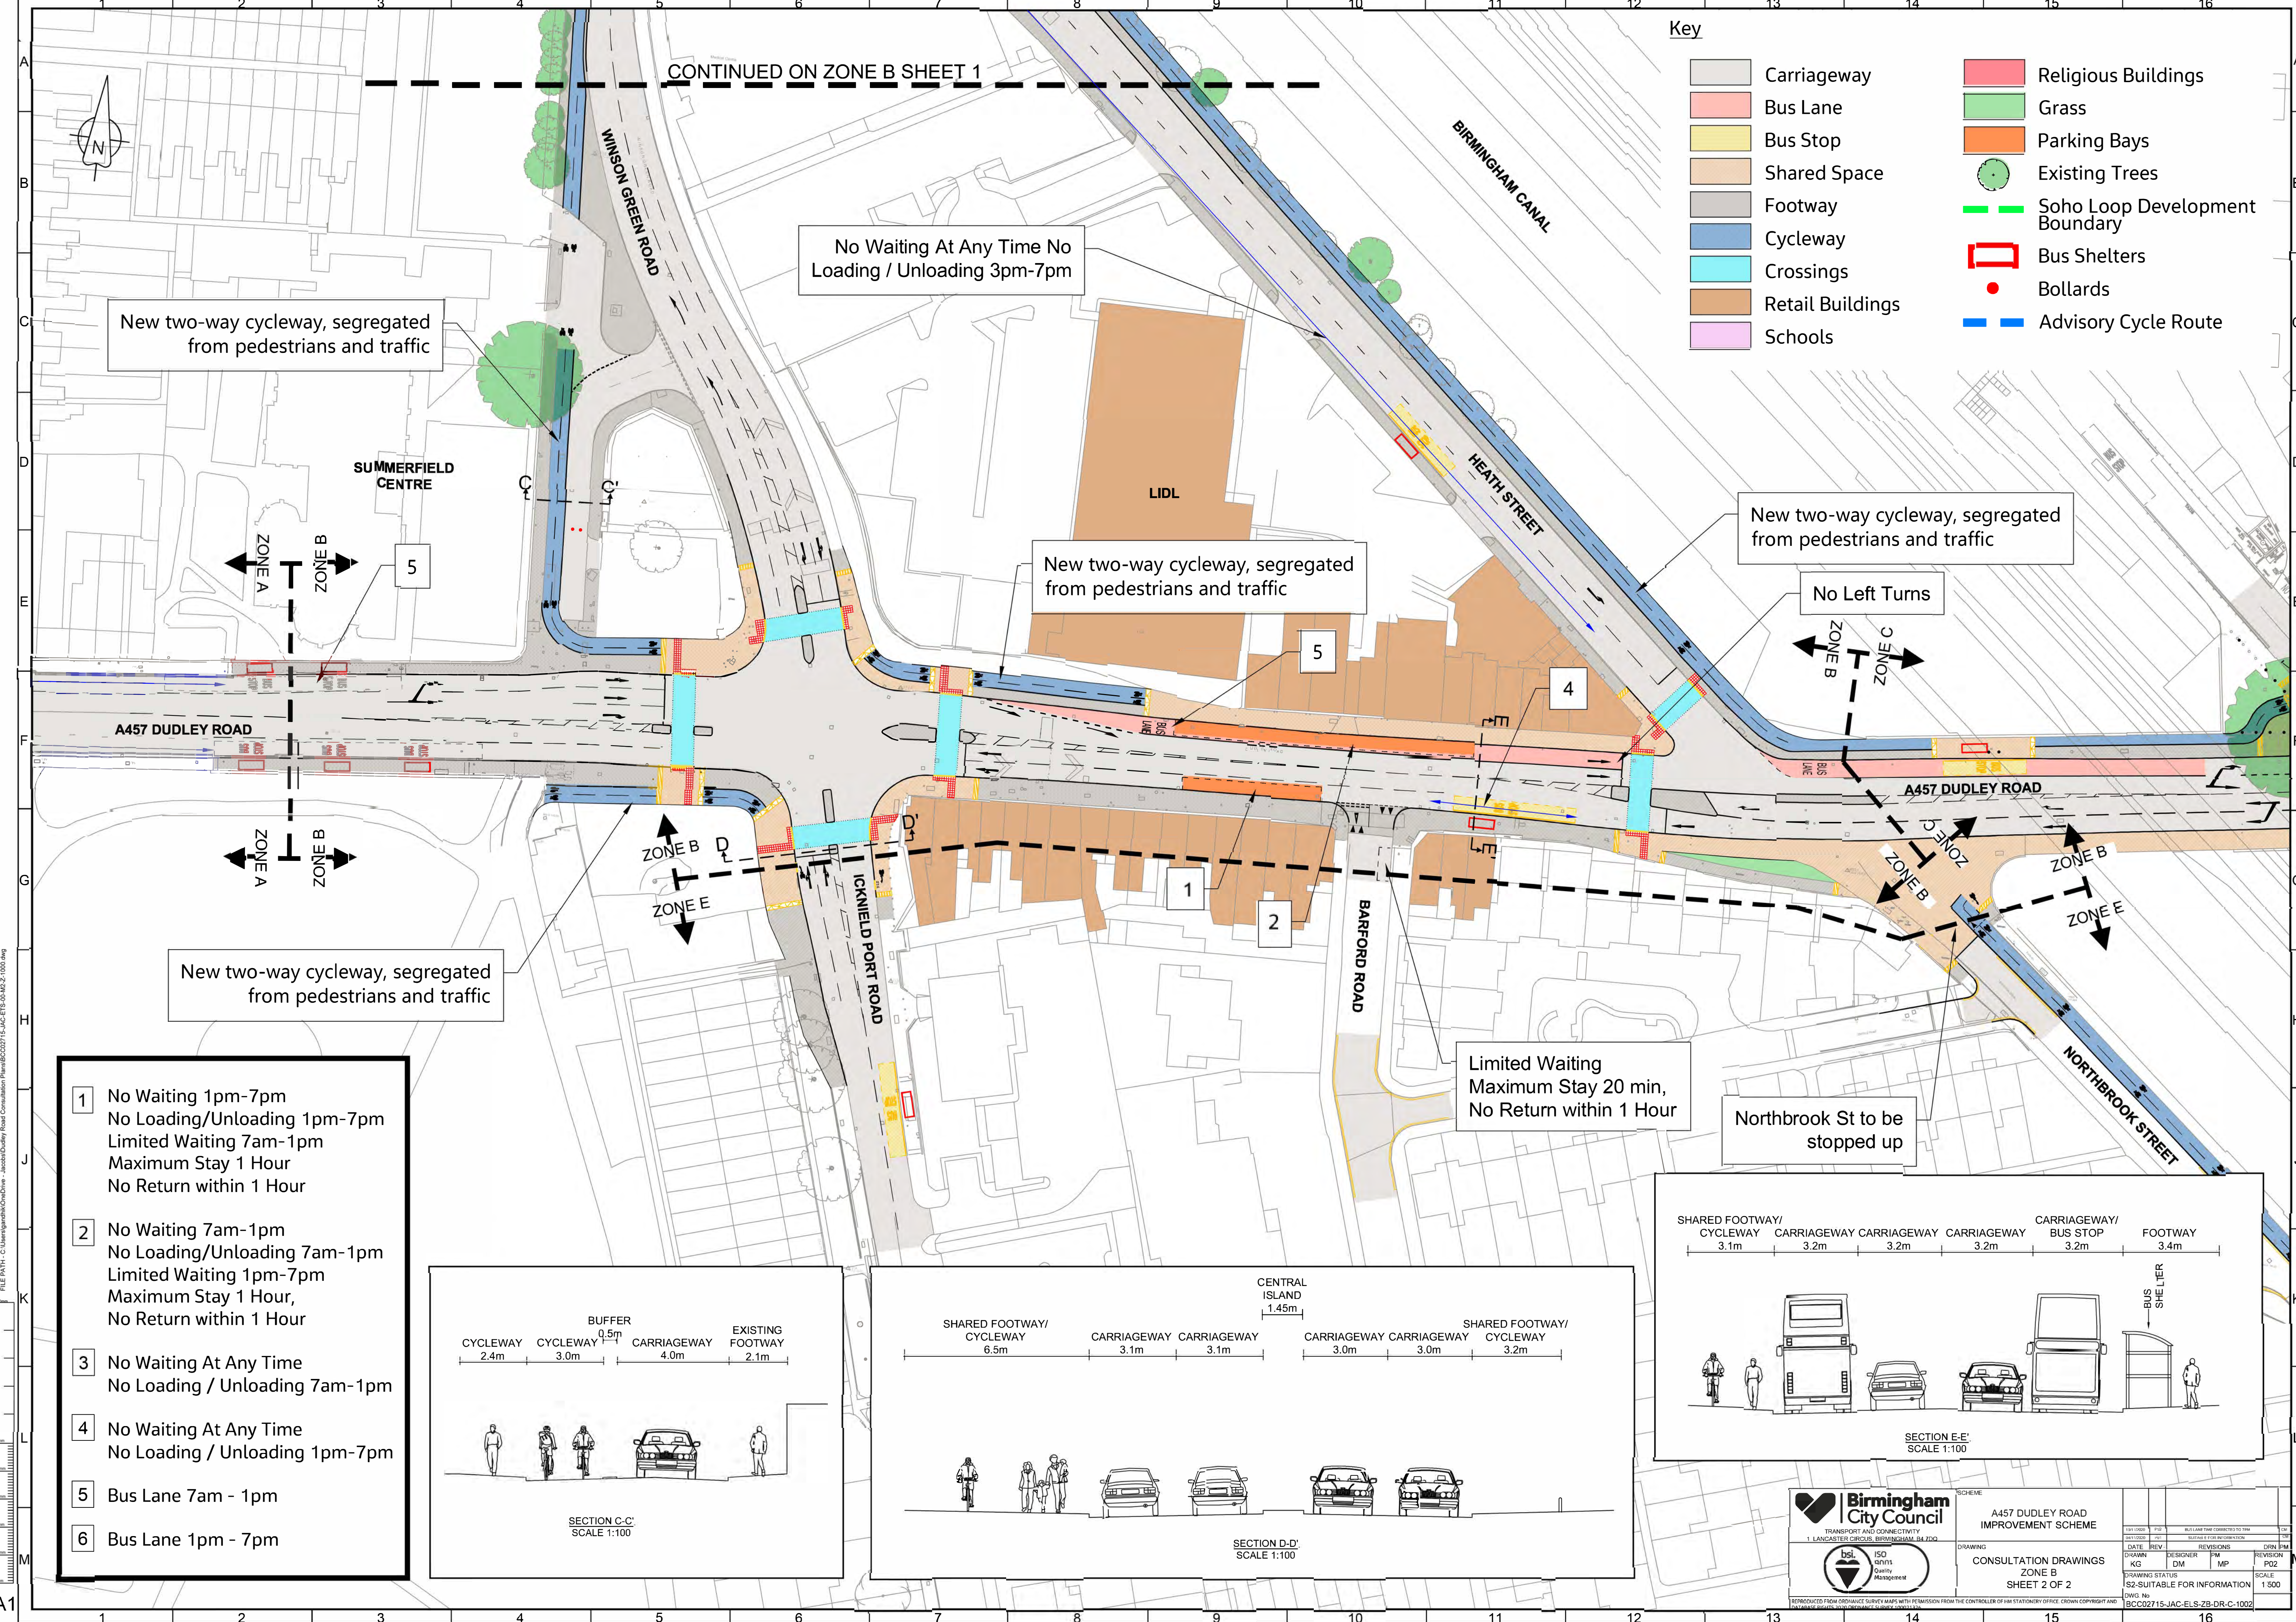

- 1 No Waiting 1pm-7pm
No Loading/Unloading 1pm-7pm
Limited Waiting 7am-1pm
Maximum Stay 1 Hour
No Return within 1 Hour
- 2 No Waiting 7am-1pm
No Loading/Unloading 7am-1pm
Limited Waiting 1pm-7pm
Maximum Stay 1 Hour,
No Return within 1 Hour
- 3 No Waiting At Any Time
No Loading / Unloading 7am-1pm
- 4 No Waiting At Any Time
No Loading / Unloading 1pm-7pm
- 5 Bus Lane 7am - 1pm
- 6 Bus Lane 1pm - 7pm

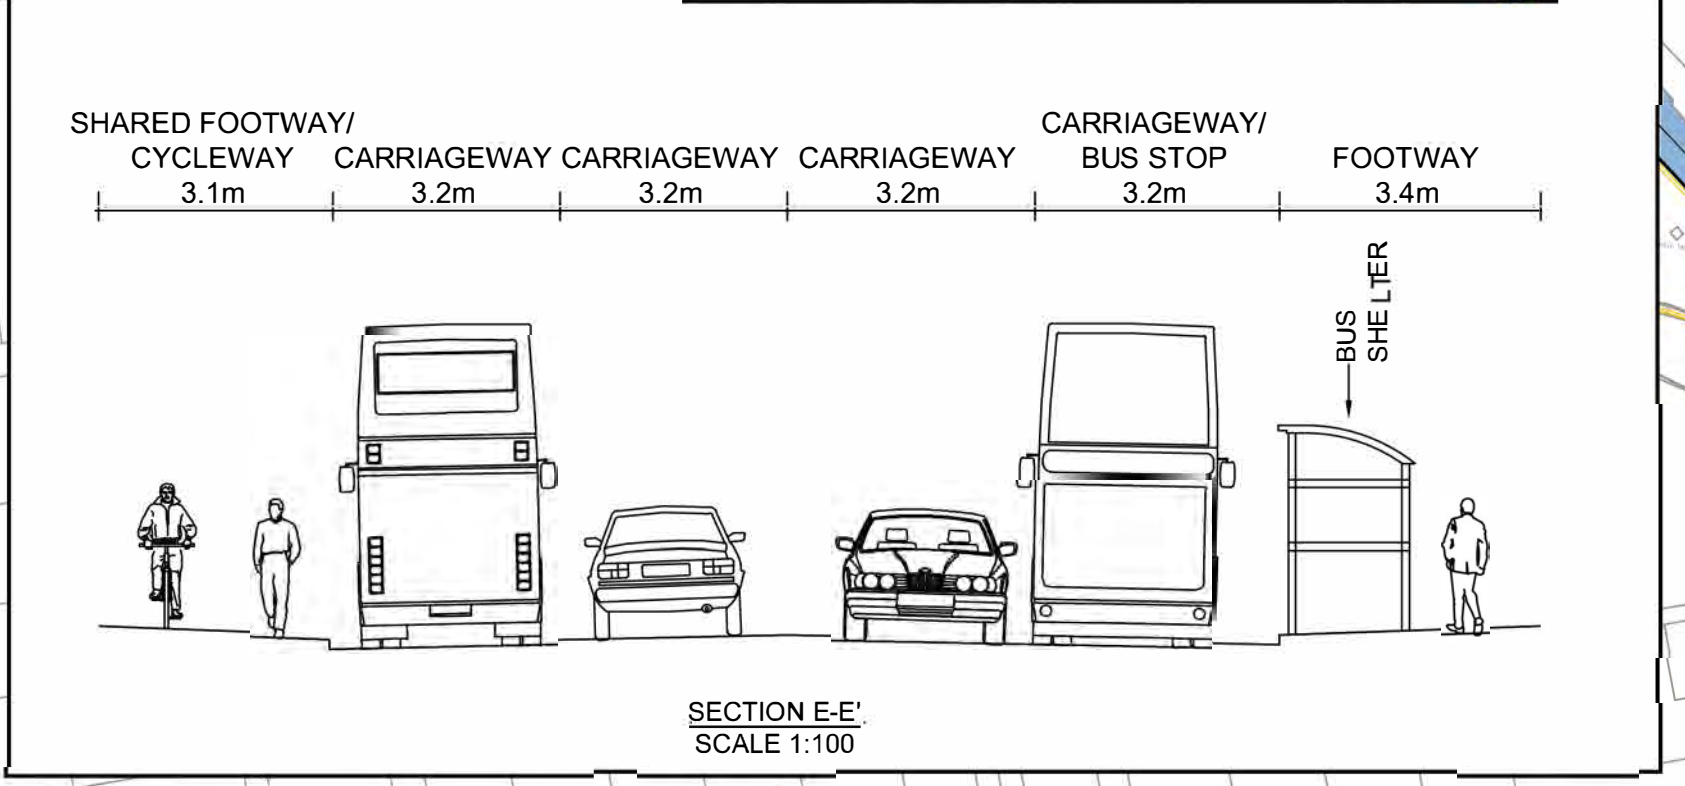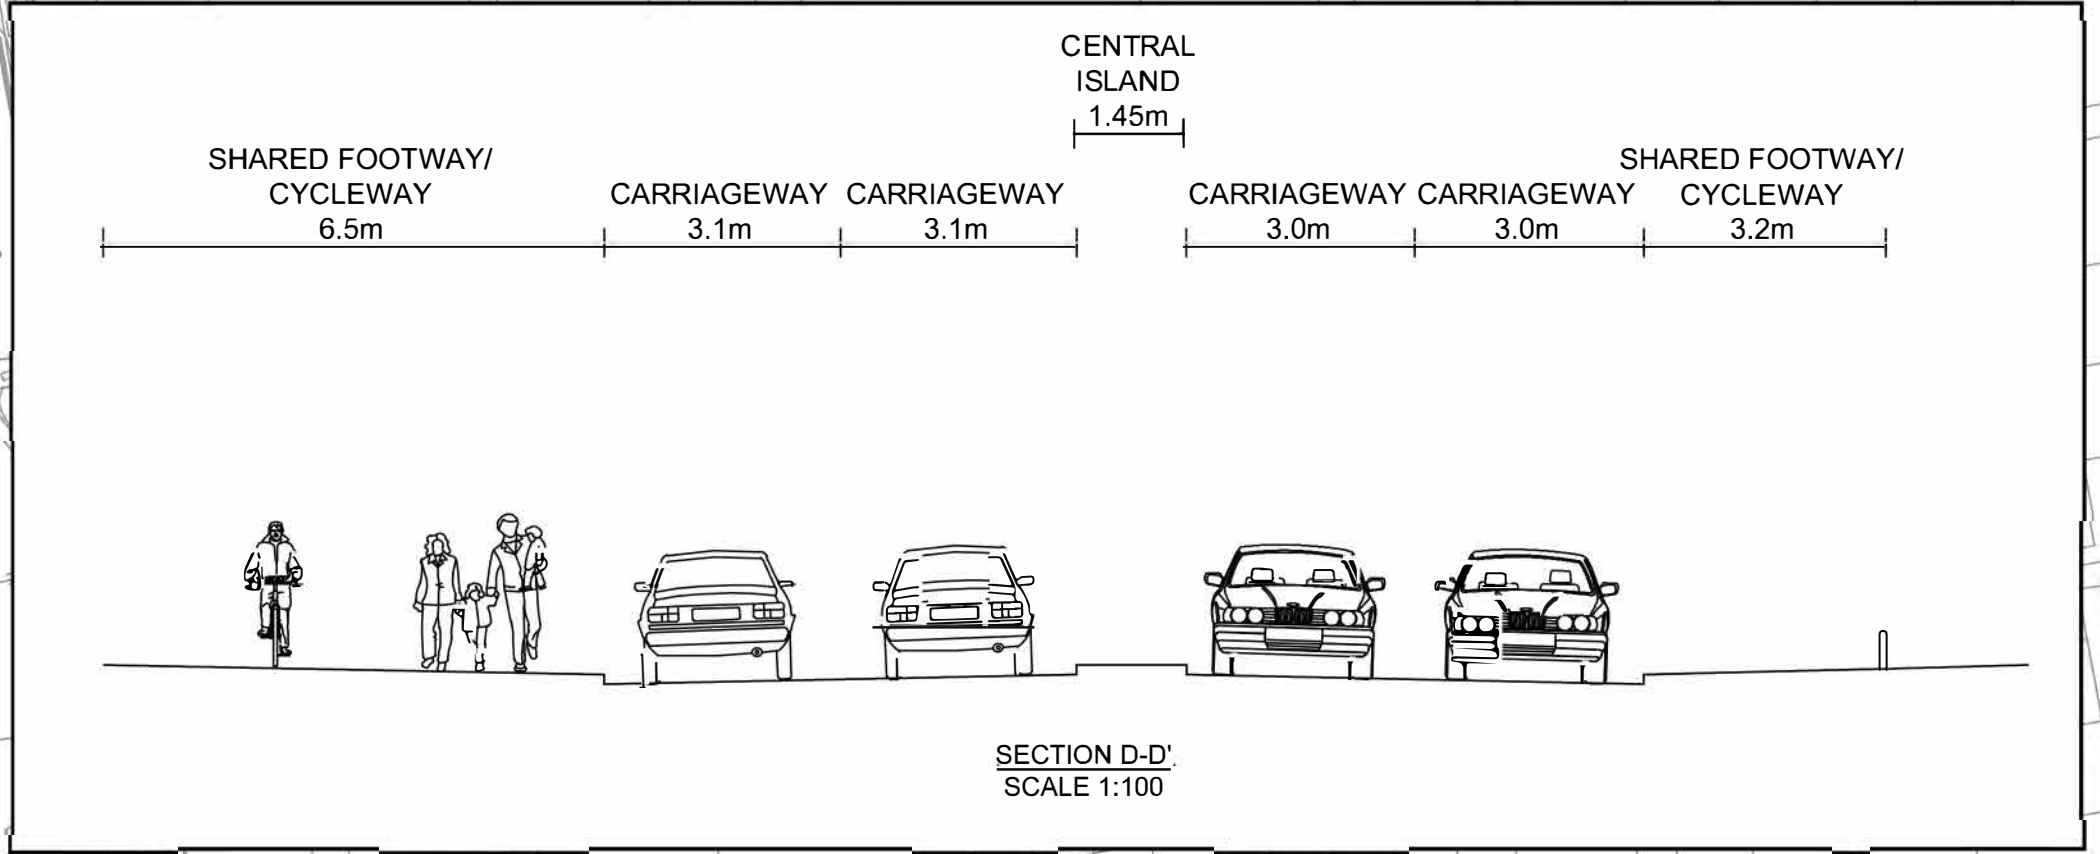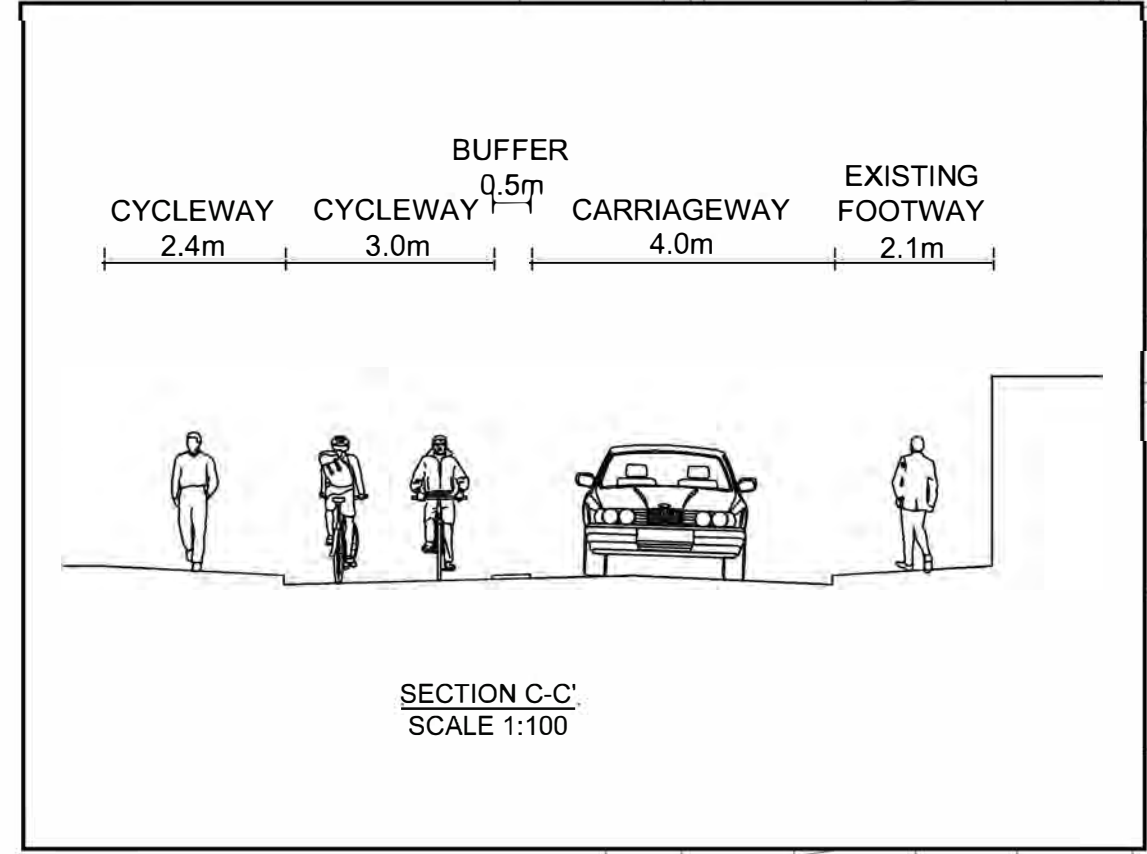




Birmingham City Council
TRANSPORT AND CONNECTIVITY
1 LANCASTER CIRCUS, BIRMINGHAM, B4 7DQ

**A457 DUDLEY ROAD
IMPROVEMENT SCHEME**

CONSULTATION DRAWINGS
ZONE B
SHEET 2 OF 2

DATE	REV	DESIGNER	REVISIONS	DRN	PM
15/03/2021	01	DM	MP	1	PM

DWG: No BCC02715-JAC-ELS-ZB-DR-C-1002

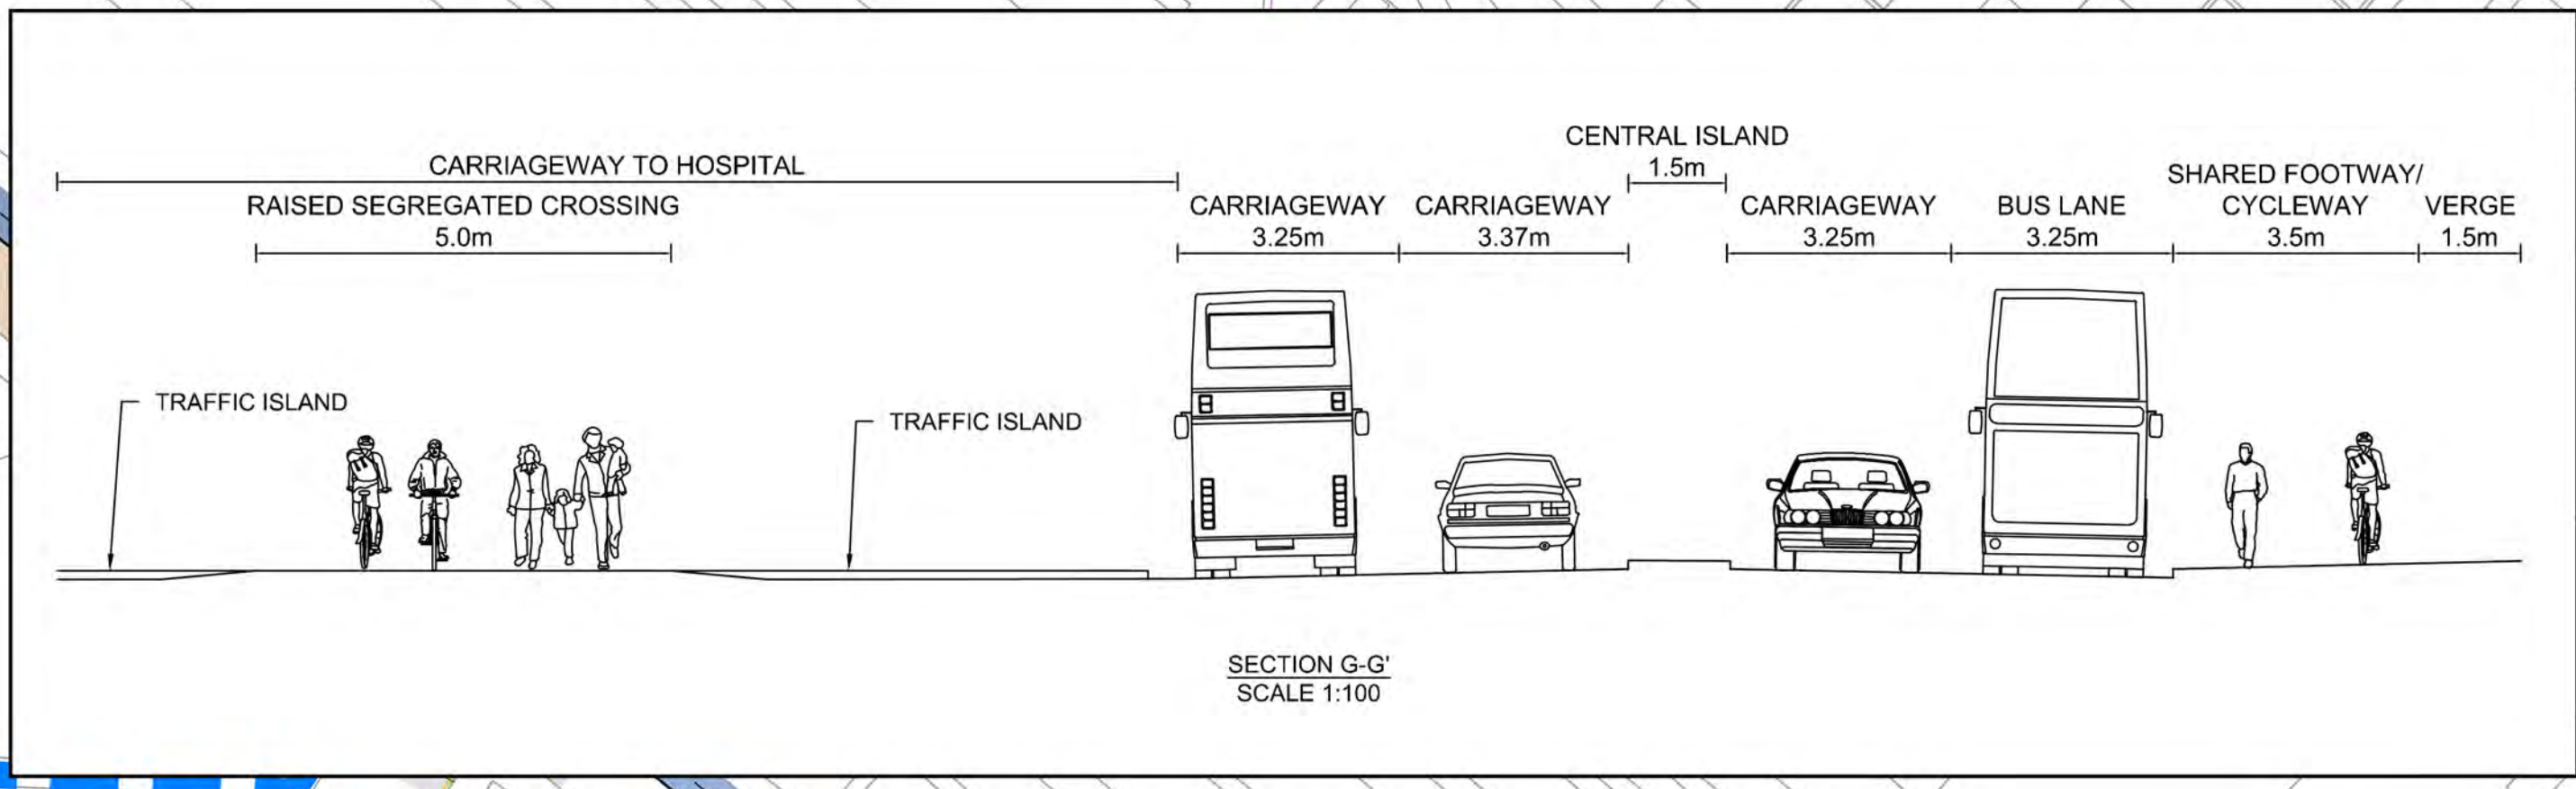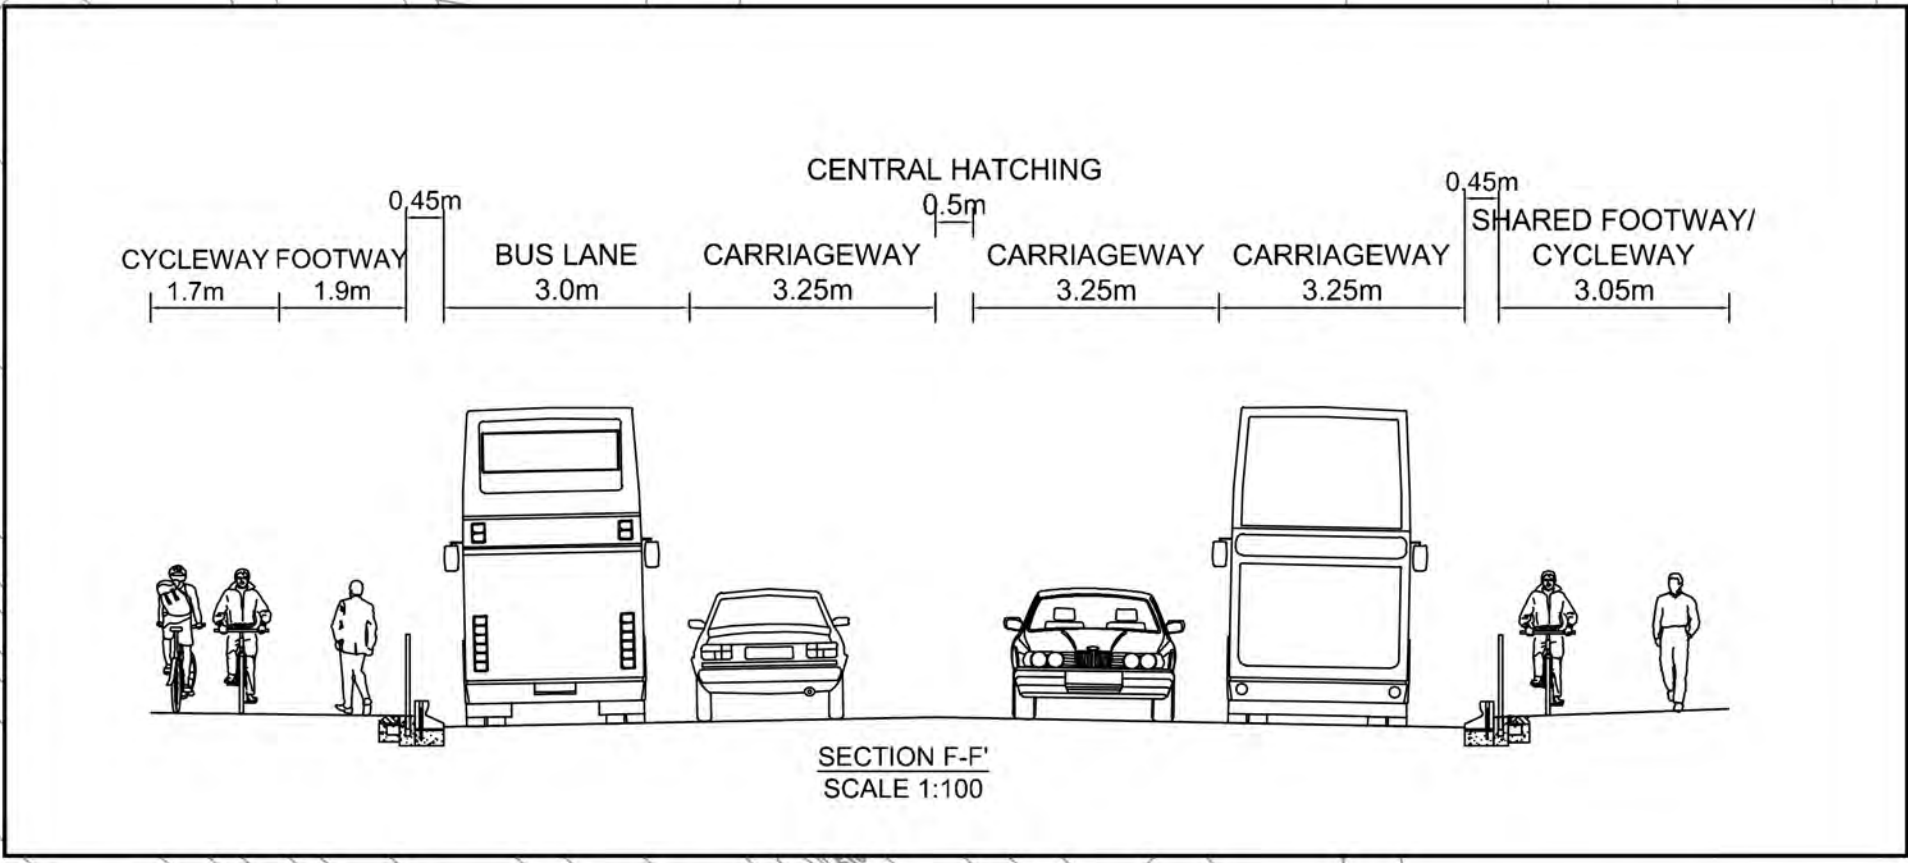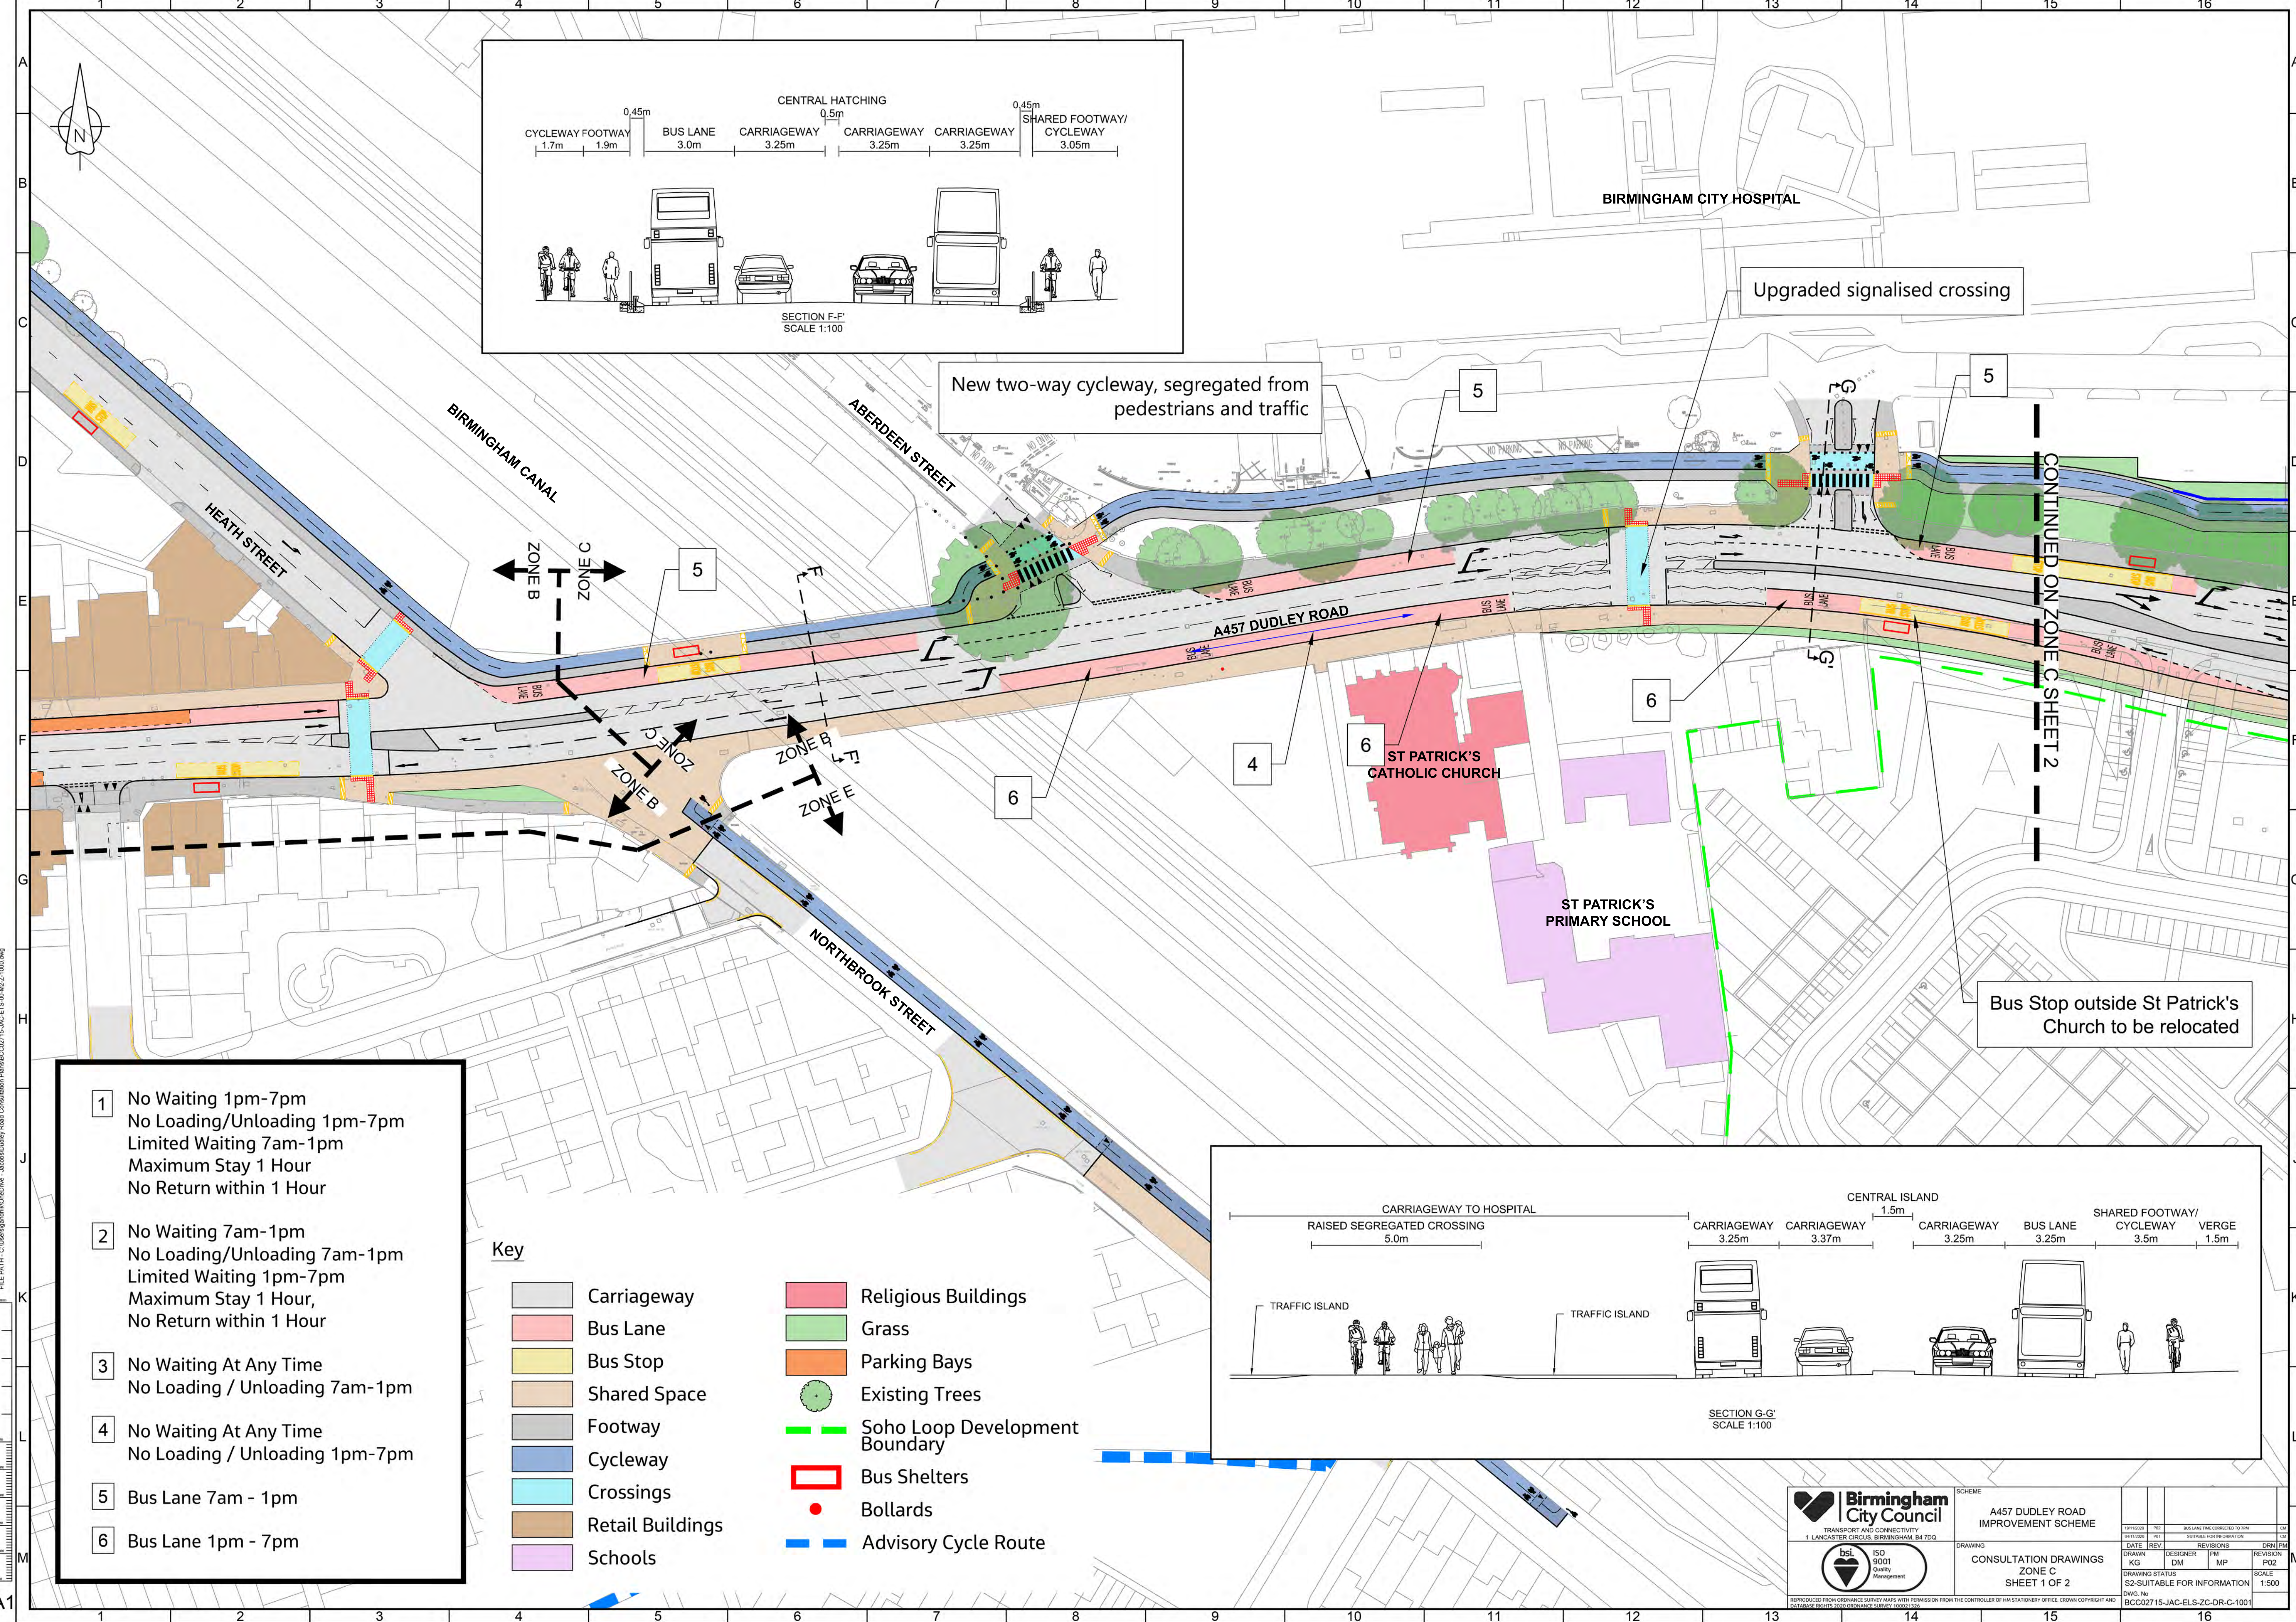

- 1 No Waiting 1pm-7pm
No Loading/Unloading 1pm-7pm
Limited Waiting 7am-1pm
Maximum Stay 1 Hour
No Return within 1 Hour
- 2 No Waiting 7am-1pm
No Loading/Unloading 7am-1pm
Limited Waiting 1pm-7pm
Maximum Stay 1 Hour,
No Return within 1 Hour
- 3 No Waiting At Any Time
No Loading / Unloading 7am-1pm
- 4 No Waiting At Any Time
No Loading / Unloading 1pm-7pm
- 5 Bus Lane 7am - 1pm
- 6 Bus Lane 1pm - 7pm

Key

	Carriageway		Religious Buildings
	Bus Lane		Grass
	Bus Stop		Parking Bays
	Shared Space		Existing Trees
	Footway		Soho Loop Development Boundary
	Cycleway		Bus Shelters
	Crossings		Bollards
	Retail Buildings		Advisory Cycle Route
	Schools		

Birmingham City Council
TRANSPORT AND CONNECTIVITY
1 LANCASTER CIRCUS, BIRMINGHAM B4 7TD

Scheme
A457 DUDLEY ROAD
IMPROVEMENT SCHEME


Drawing
CONSULTATION DRAWINGS
ZONE C
SHEET 1 OF 2

DATE	REV	DESIGNER	PM	DRN	PM
	1	KG	DM		
	2		MP		



DRAWING STATUS
S2-SUITABLE FOR INFORMATION

DWG. No
BCC02715-JAC-ELS-ZC-DR-C-1001

REPRODUCTION FROM ORIGINALLY ISSUED MAPS WITH PERMISSION FROM THE CONTROLLER OF HM STATIONERY OFFICE. CROWN COPYRIGHT AND DATABASE RIGHTS 2008. ORIGINALLY SURVEYED 100021326.

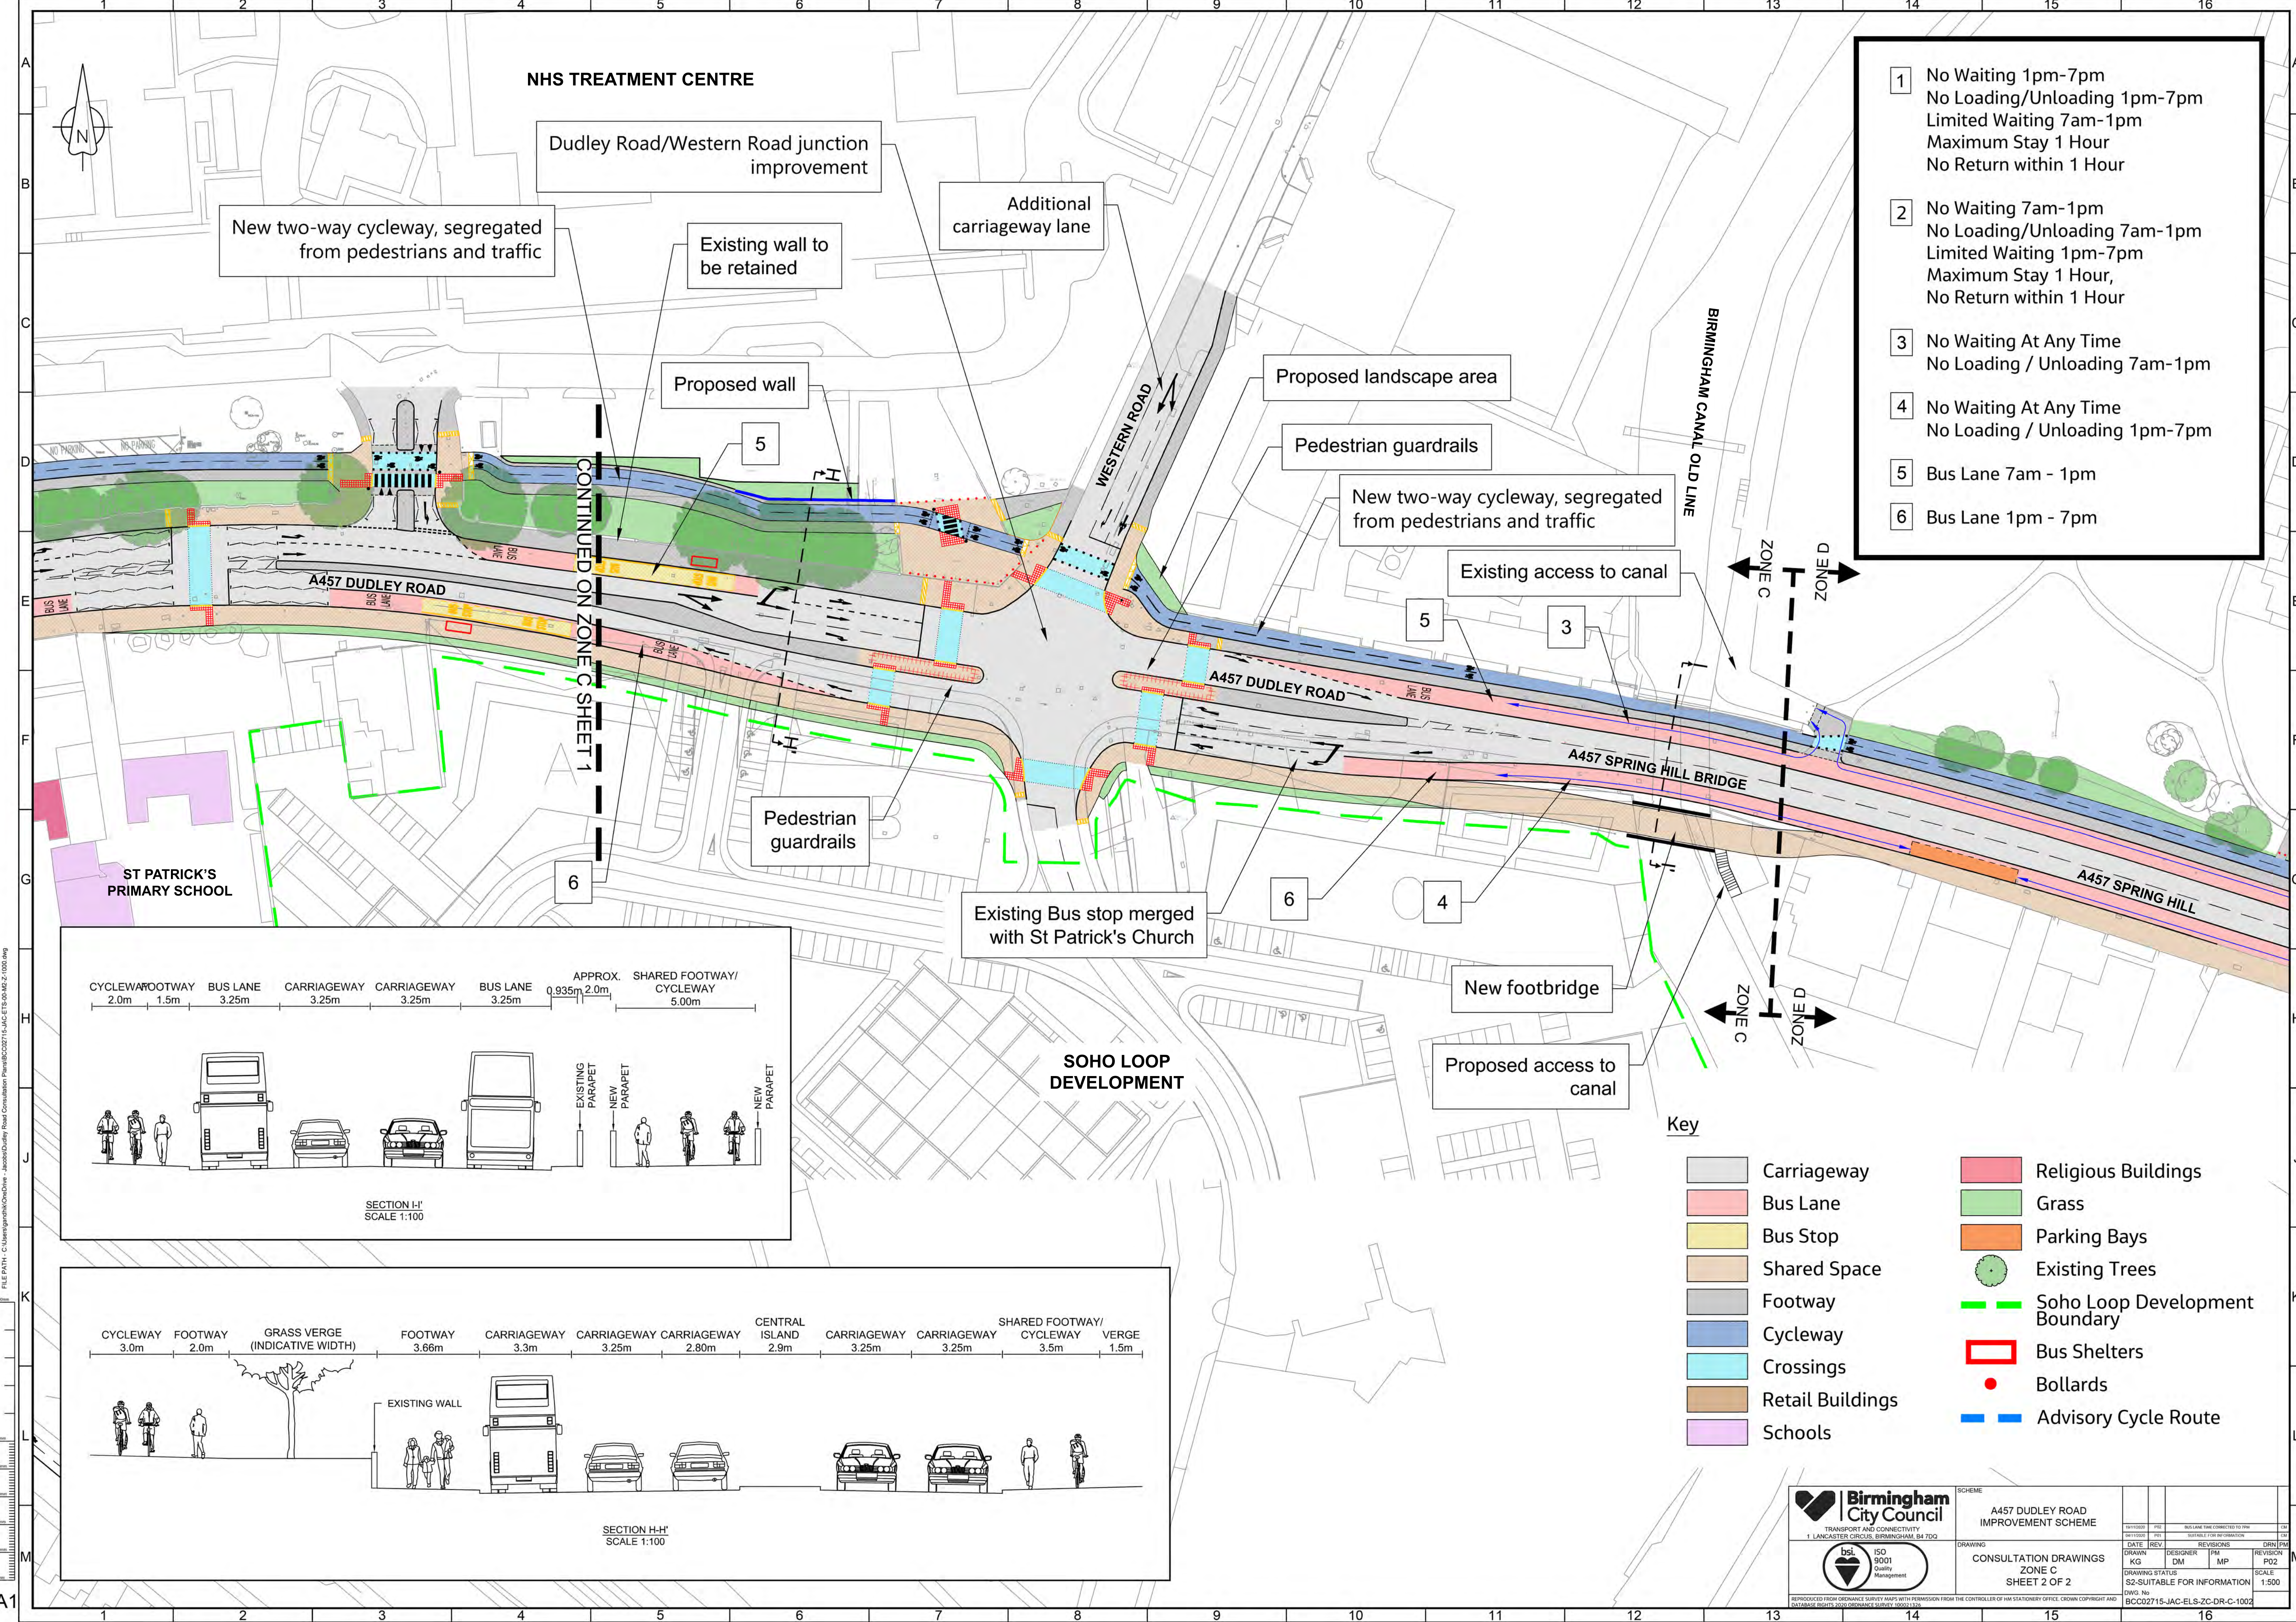

- 1
- No Waiting 1pm-7pm
No Loading/Unloading 1pm-7pm
Limited Waiting 7am-1pm
Maximum Stay 1 Hour
No Return within 1 Hour
- 2
- No Waiting 7am-1pm
No Loading/Unloading 7am-1pm
Limited Waiting 1pm-7pm
Maximum Stay 1 Hour,
No Return within 1 Hour
- 3
- No Waiting At Any Time
No Loading / Unloading 7am-1pm
- 4
- No Waiting At Any Time
No Loading / Unloading 1pm-7pm
- 5
- Bus Lane 7am - 1pm
- 6
- Bus Lane 1pm - 7pm

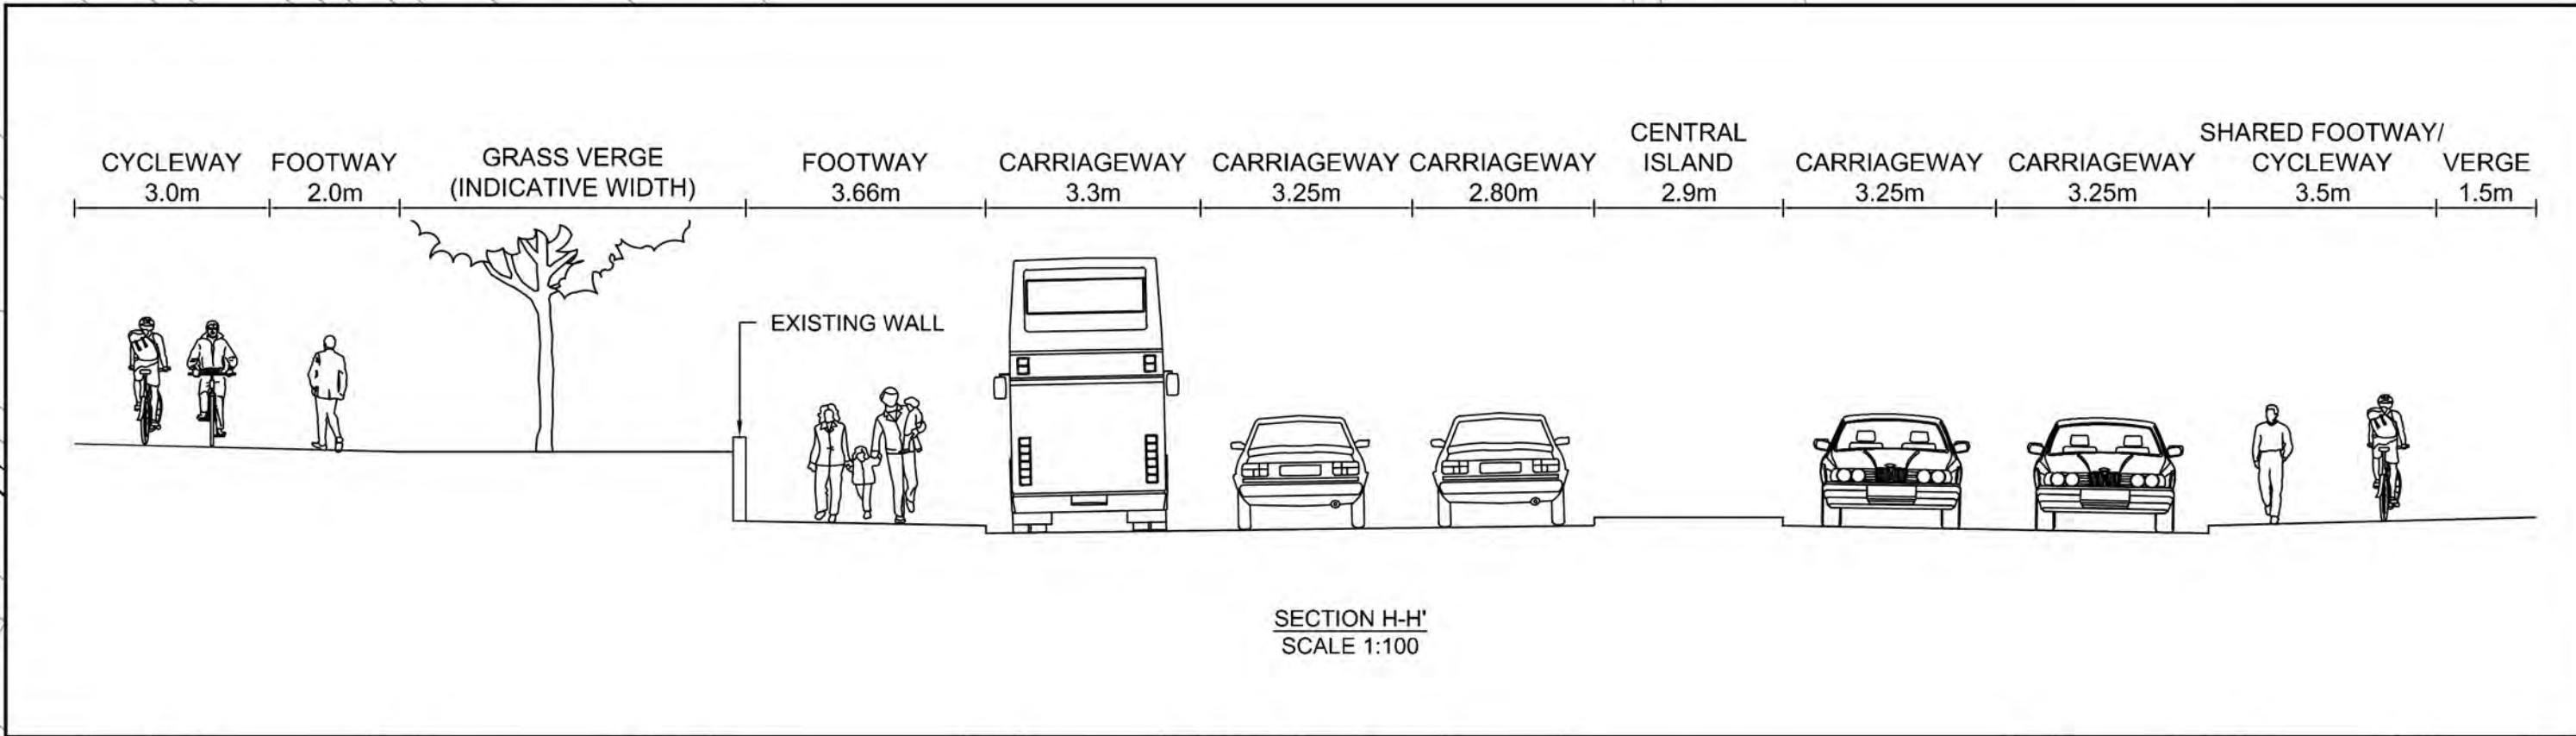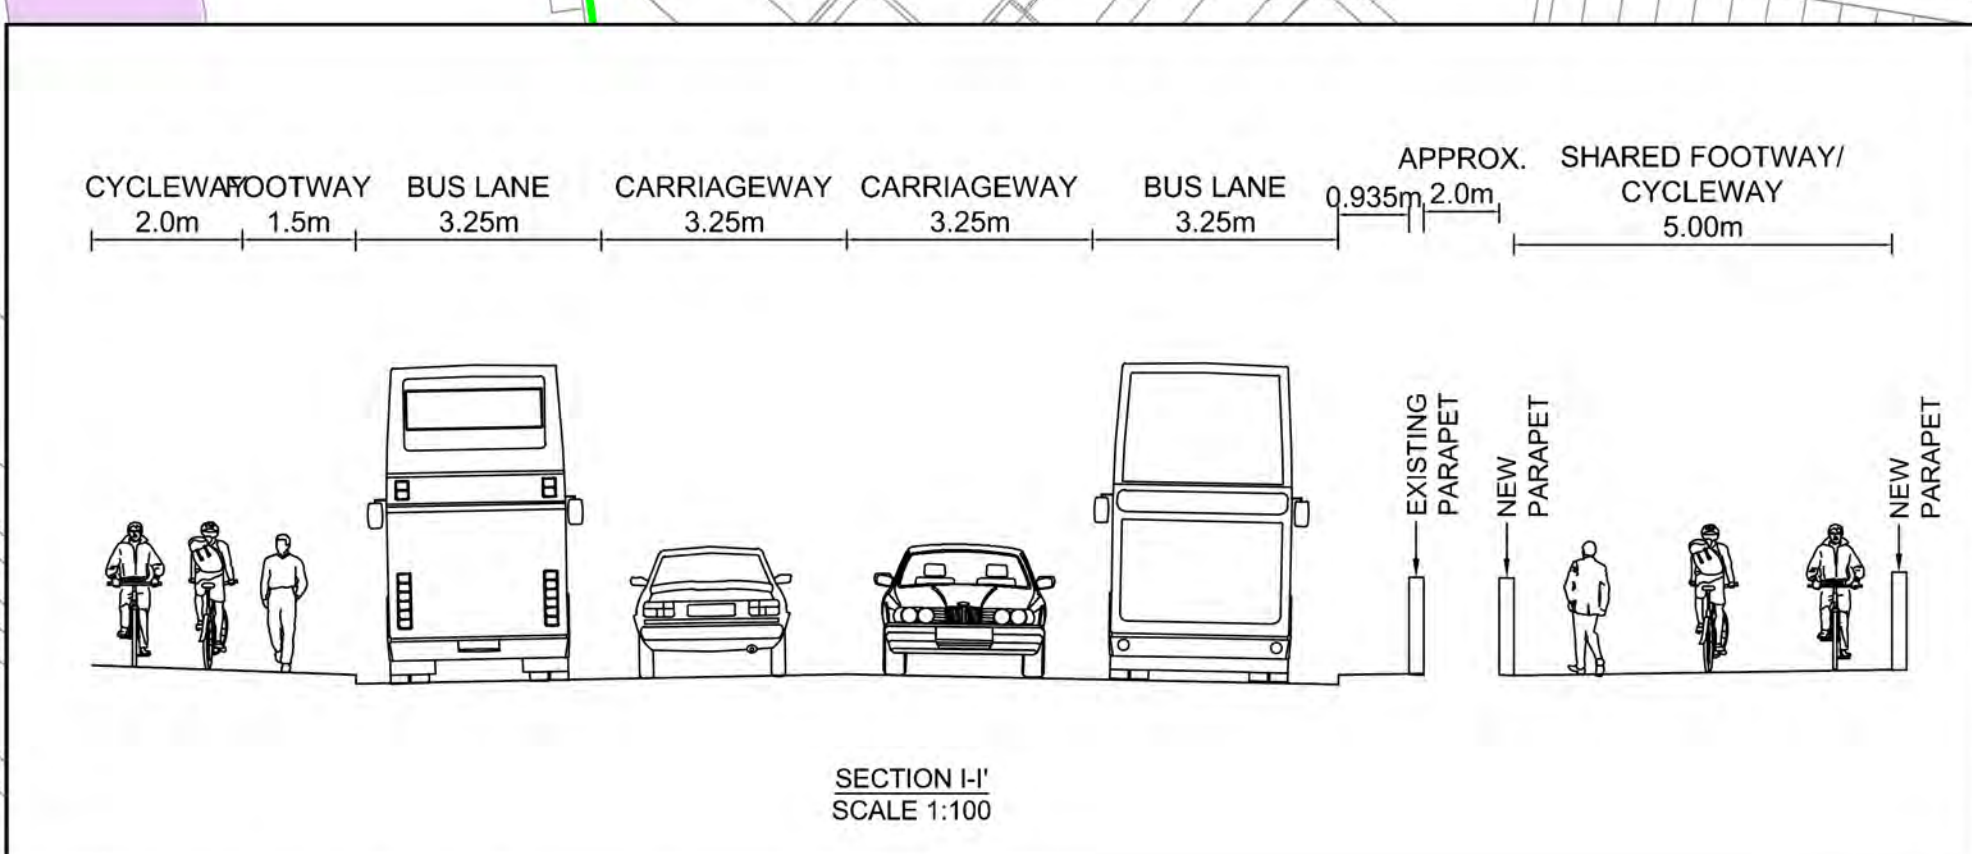

- Key
- Carriageway
 - Bus Lane
 - Bus Stop
 - Shared Space
 - Footway
 - Cycleway
 - Crossings
 - Retail Buildings
 - Schools
 - Religious Buildings
 - Grass
 - Parking Bays
 - Existing Trees
 - Soho Loop Development Boundary
 - Bus Shelters
 - Bollards
 - Advisory Cycle Route

Birmingham City Council
TRANSPORT AND CONNECTIVITY
1 LANCASTER CIRCUS, BIRMINGHAM, B4 7DQ



SCHEME
A457 DUDLEY ROAD IMPROVEMENT SCHEME

DRAWING
**CONSULTATION DRAWINGS
ZONE C
SHEET 2 OF 2**

DATE	REV	DESIGNER	PM	DRN	PM
16/11/2020	1	KG	DM	MP	REVISION

DRAWING STATUS
S2-SUITABLE FOR INFORMATION

DWG. No
BCC0215-JAC-ELS-ZC-DR-C-1002

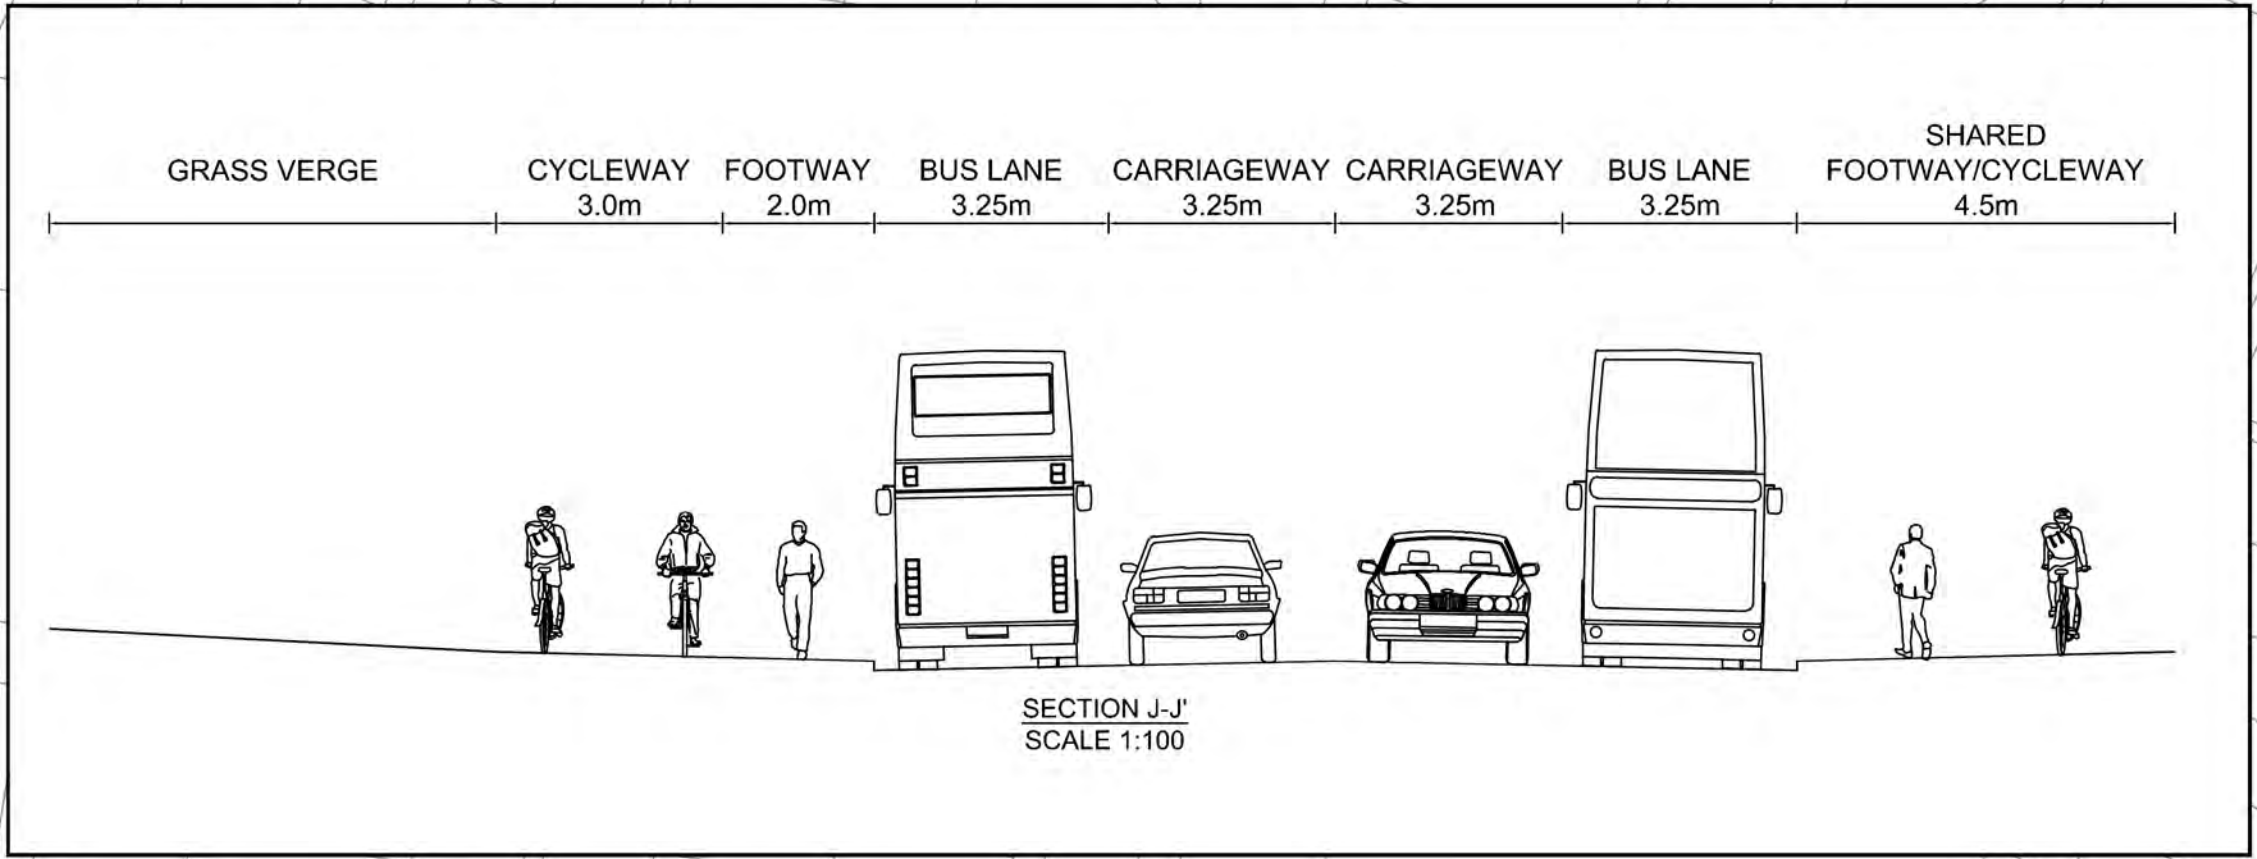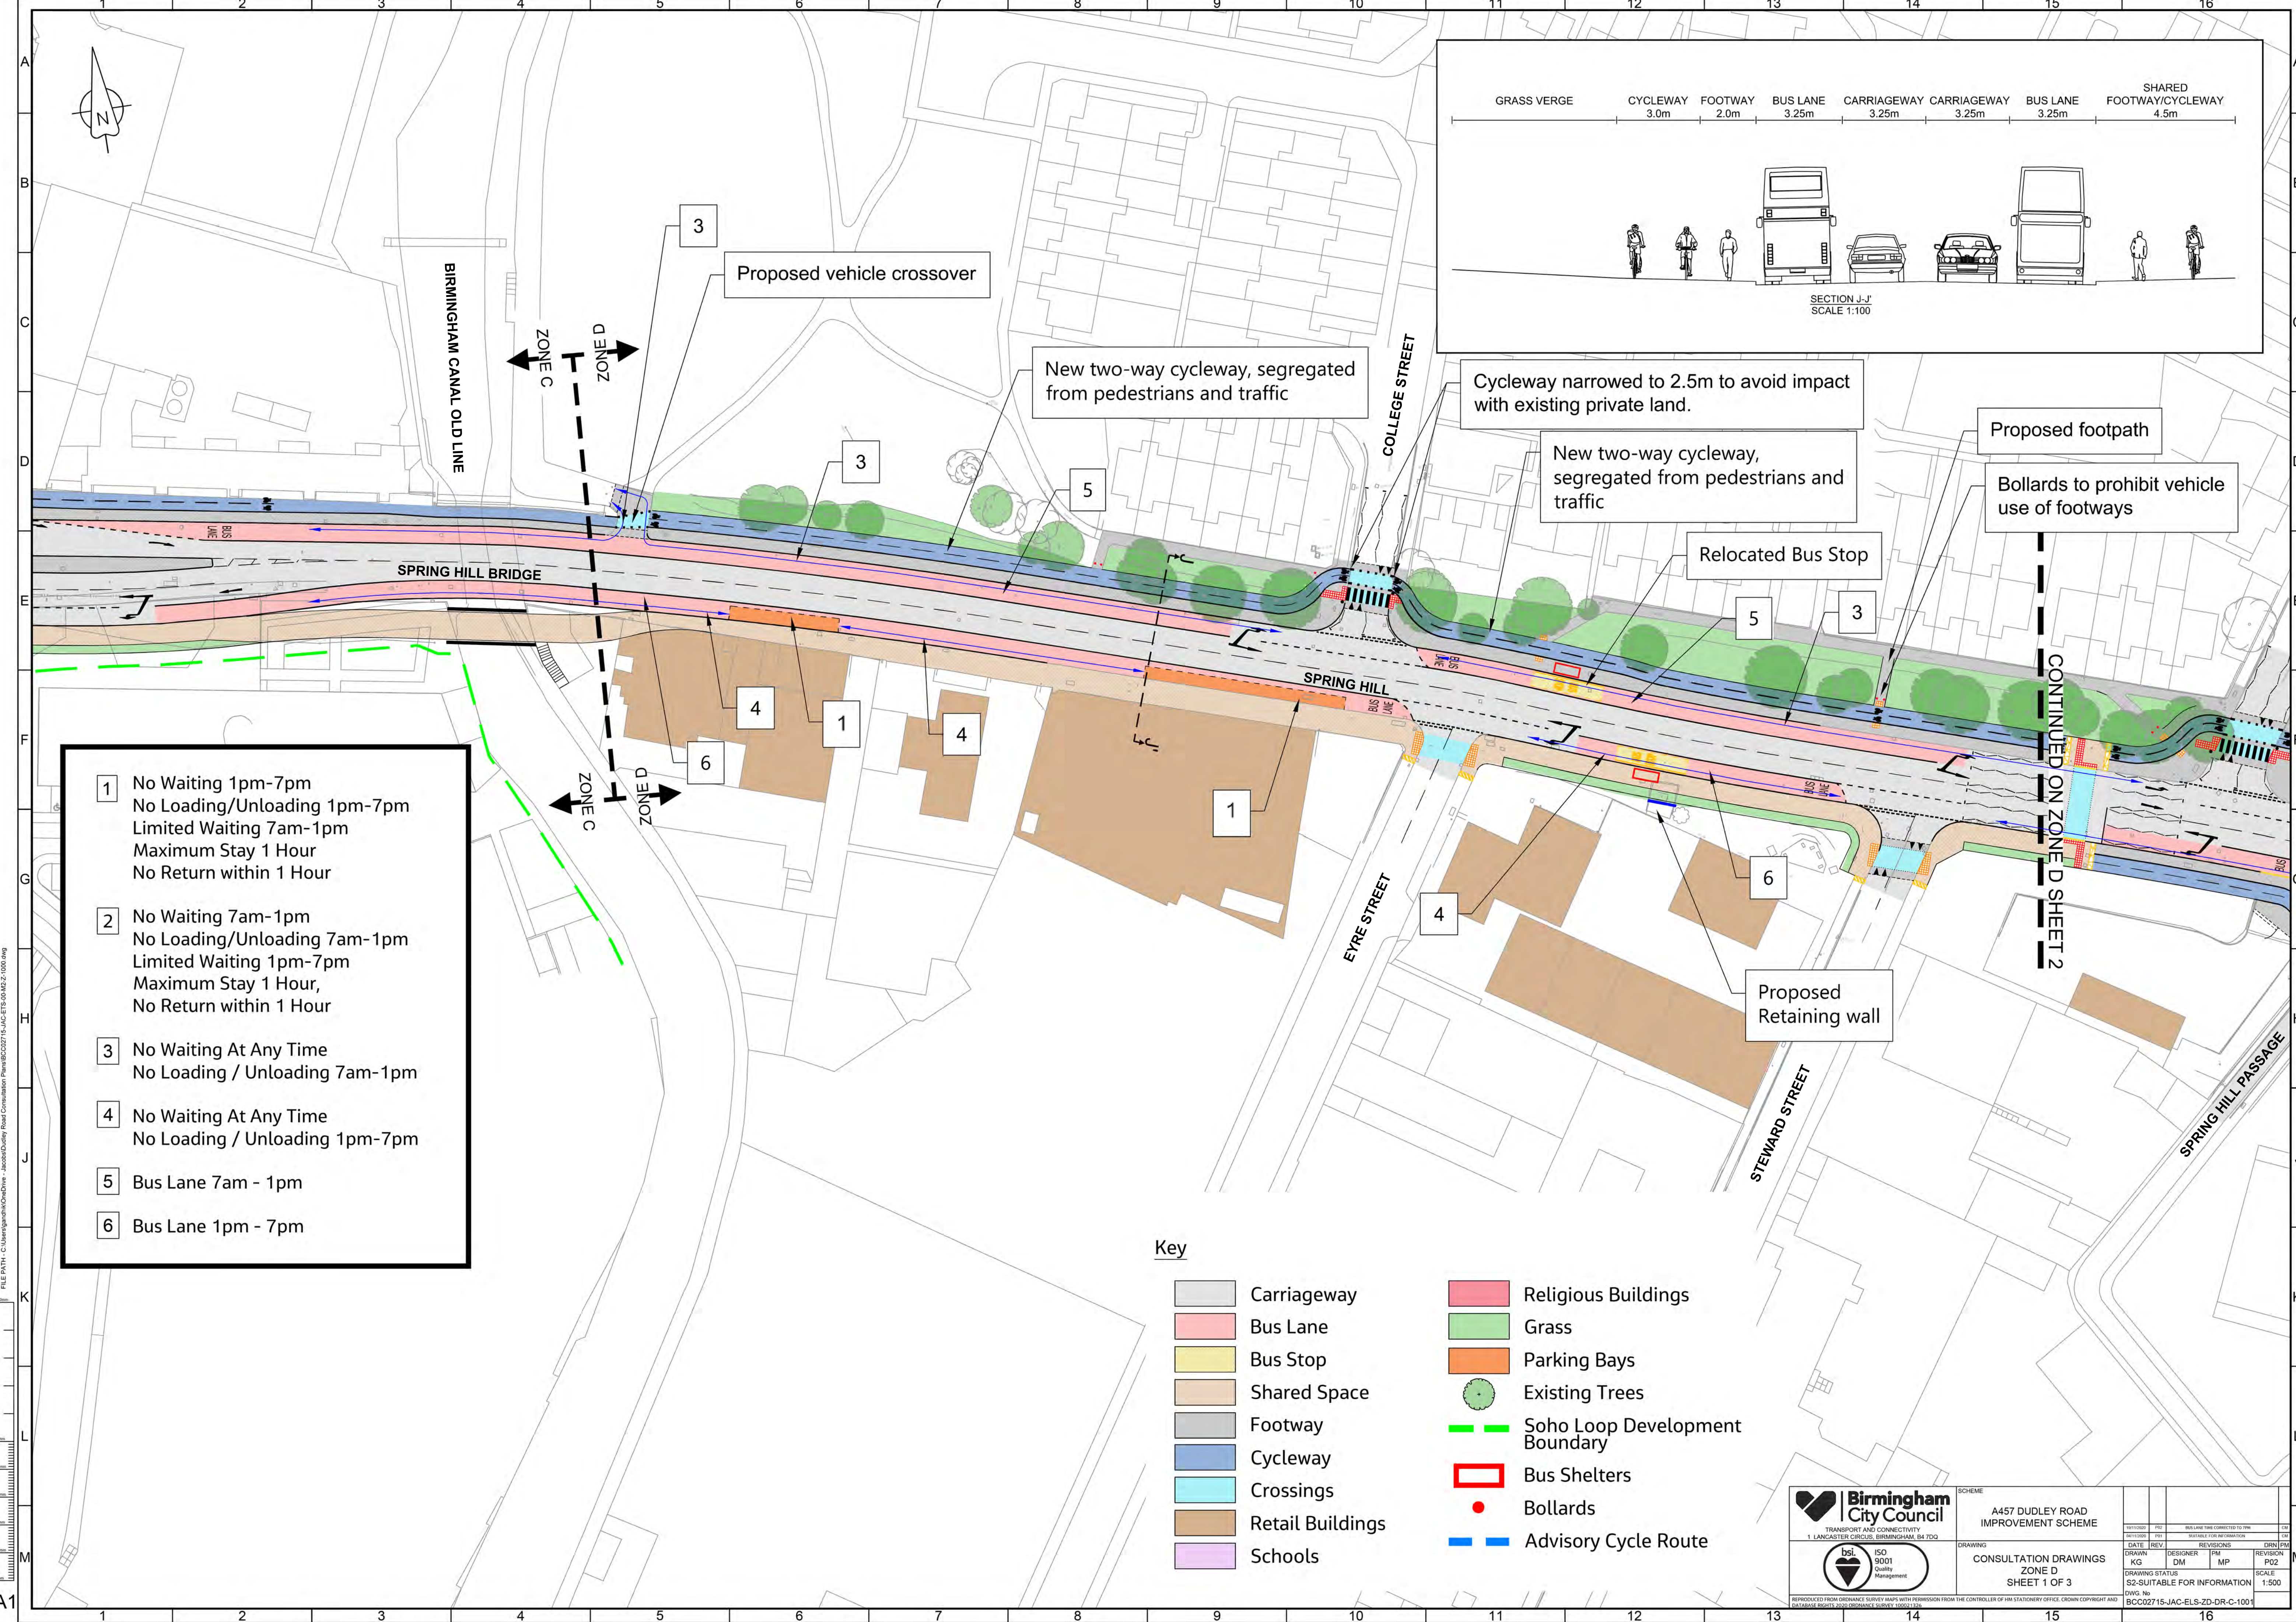

- 1 No Waiting 1pm-7pm
No Loading/Unloading 1pm-7pm
Limited Waiting 7am-1pm
Maximum Stay 1 Hour
No Return within 1 Hour
- 2 No Waiting 7am-1pm
No Loading/Unloading 7am-1pm
Limited Waiting 1pm-7pm
Maximum Stay 1 Hour,
No Return within 1 Hour
- 3 No Waiting At Any Time
No Loading / Unloading 7am-1pm
- 4 No Waiting At Any Time
No Loading / Unloading 1pm-7pm
- 5 Bus Lane 7am - 1pm
- 6 Bus Lane 1pm - 7pm

Key

- | | |
|------------------|--------------------------------|
| Carriageway | Religious Buildings |
| Bus Lane | Grass |
| Bus Stop | Parking Bays |
| Shared Space | Existing Trees |
| Footway | Soho Loop Development Boundary |
| Cycleway | Bus Shelters |
| Crossings | Bollards |
| Retail Buildings | Advisory Cycle Route |
| Schools | |

Birmingham City Council
TRANSPORT AND CONNECTIVITY
1 LANCASTER CIRCUS, BIRMINGHAM, B4 7TD


SCHEME
A457 DUDLEY ROAD
IMPROVEMENT SCHEME


DRAWING
CONSULTATION DRAWINGS
ZONE D
SHEET 1 OF 3

DATE	REV	DESIGNER	PM	REVISIONS	DRN	PM
		KG	DM			
			MP			

DRAWING STATUS
S2-SUITABLE FOR INFORMATION

DWG. No
BCC02715-JAC-ELS-ZD-DR-C-100

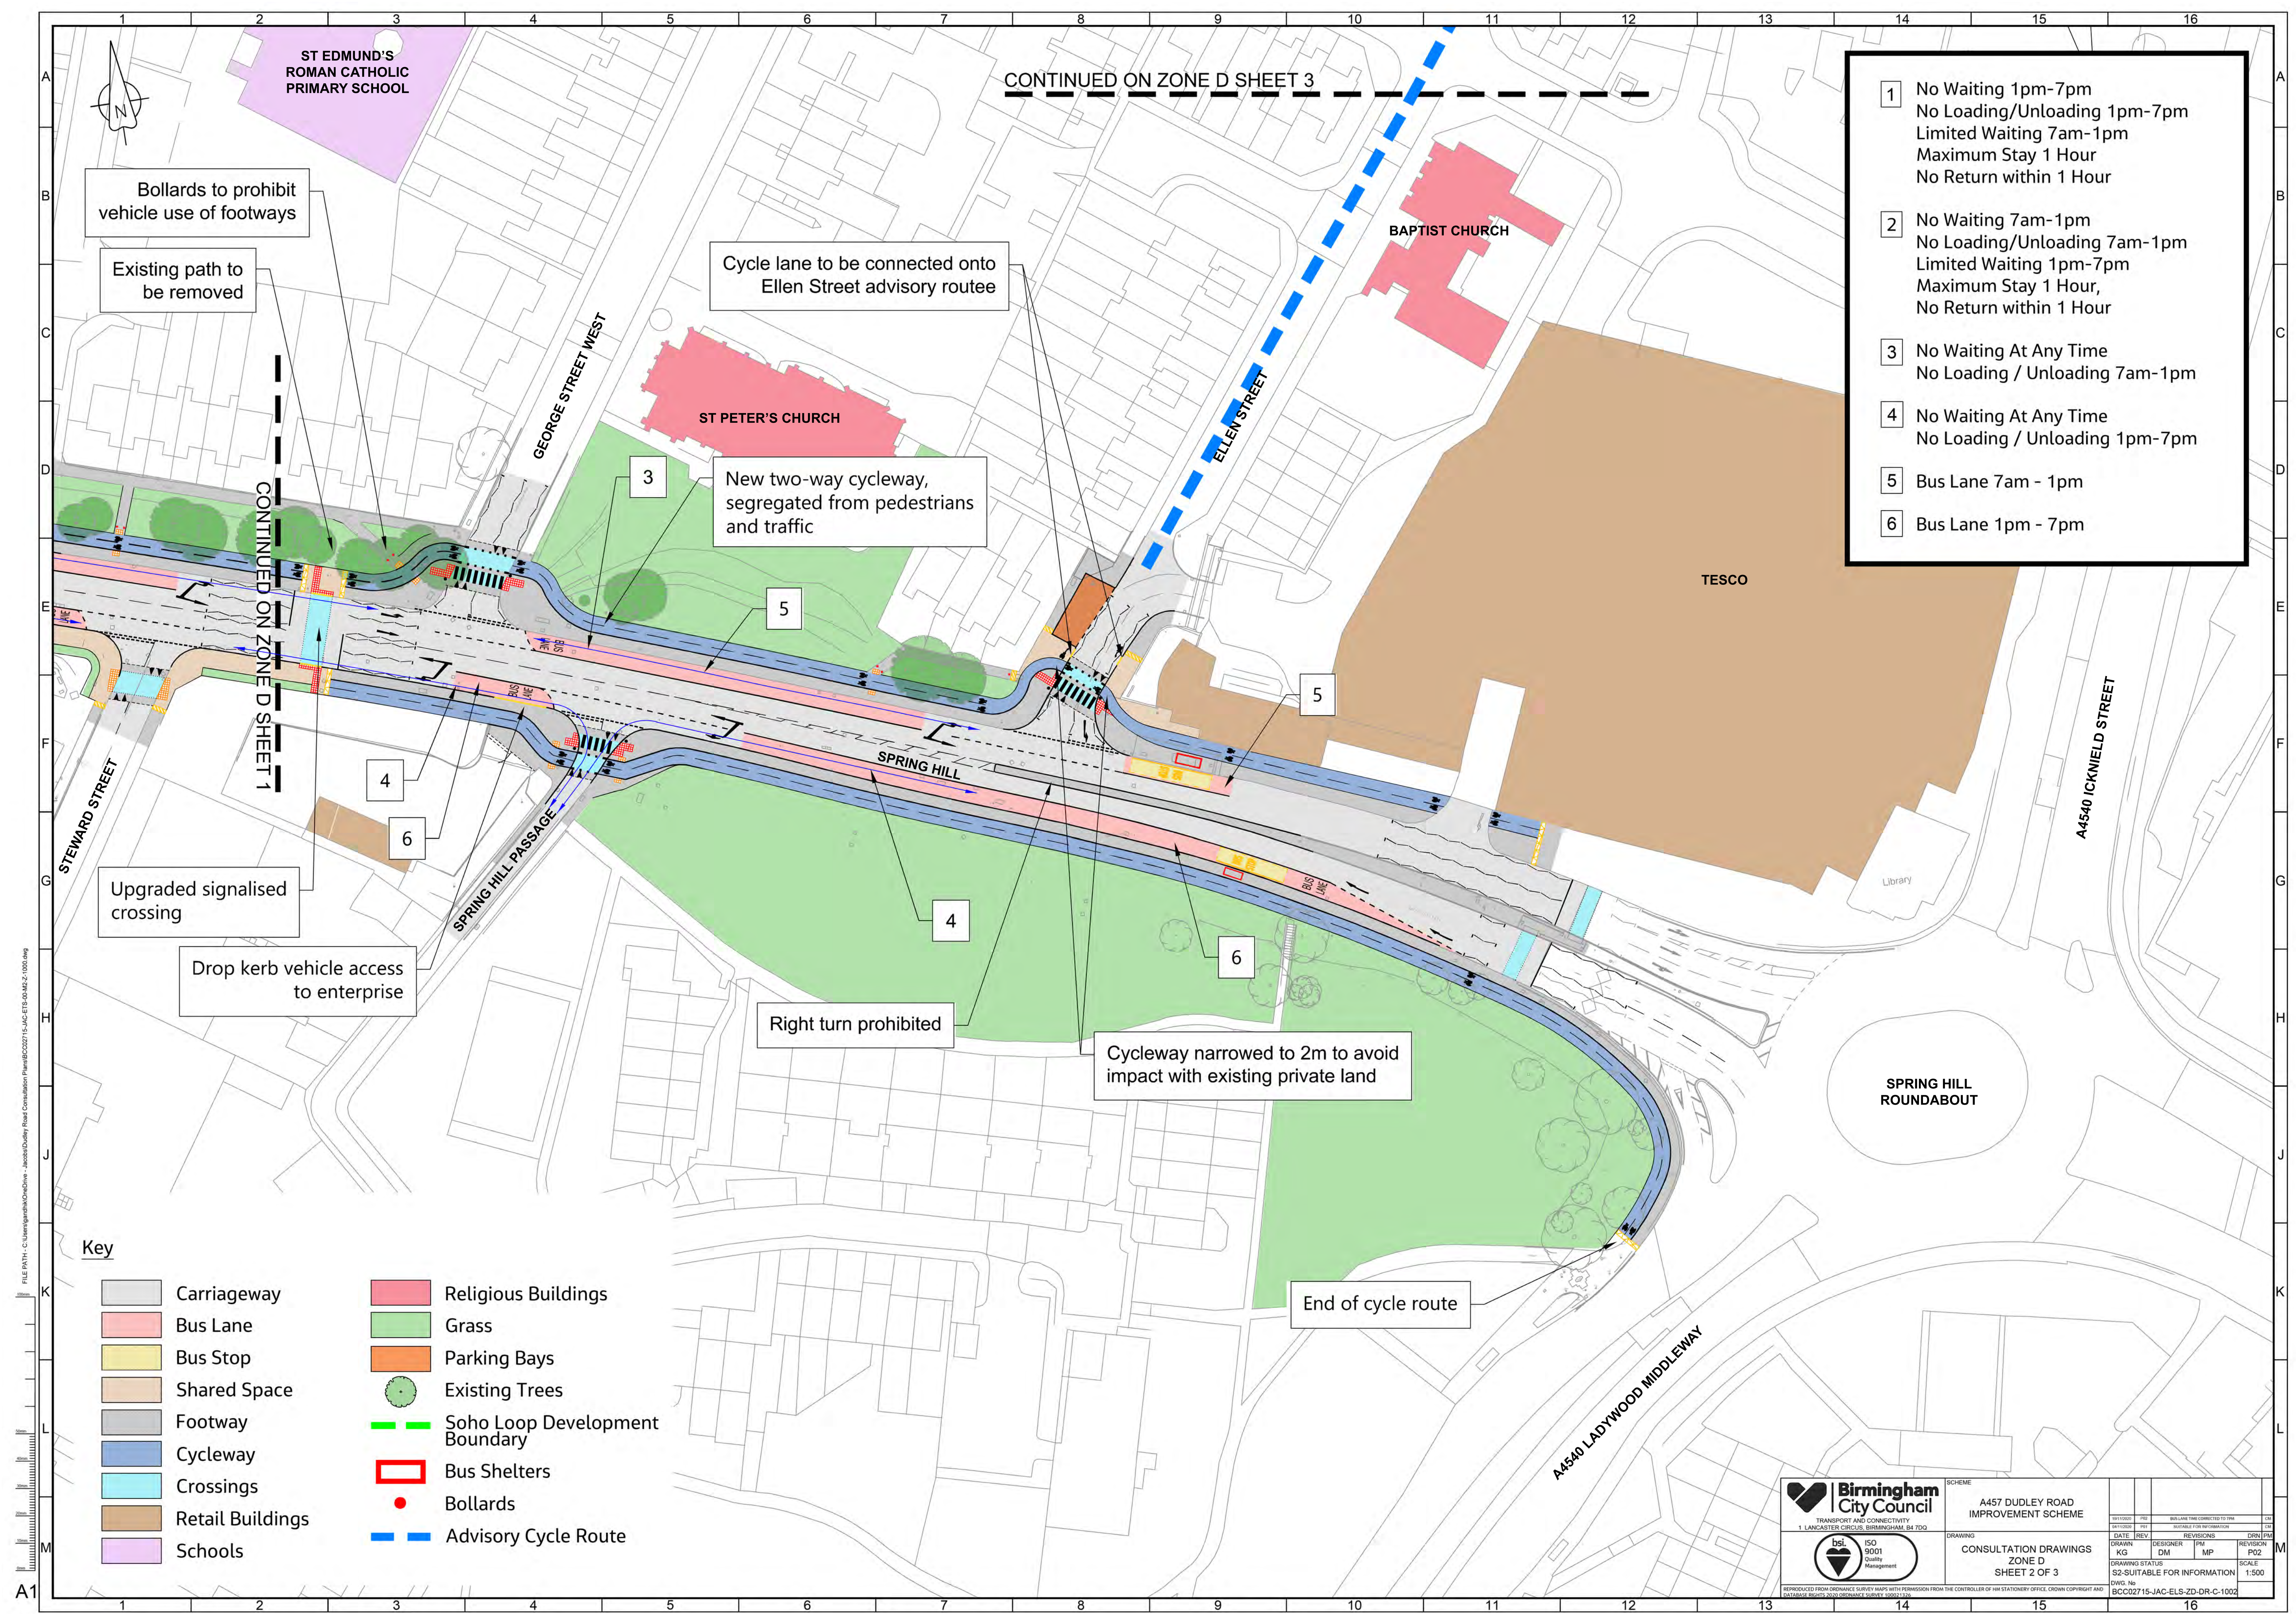

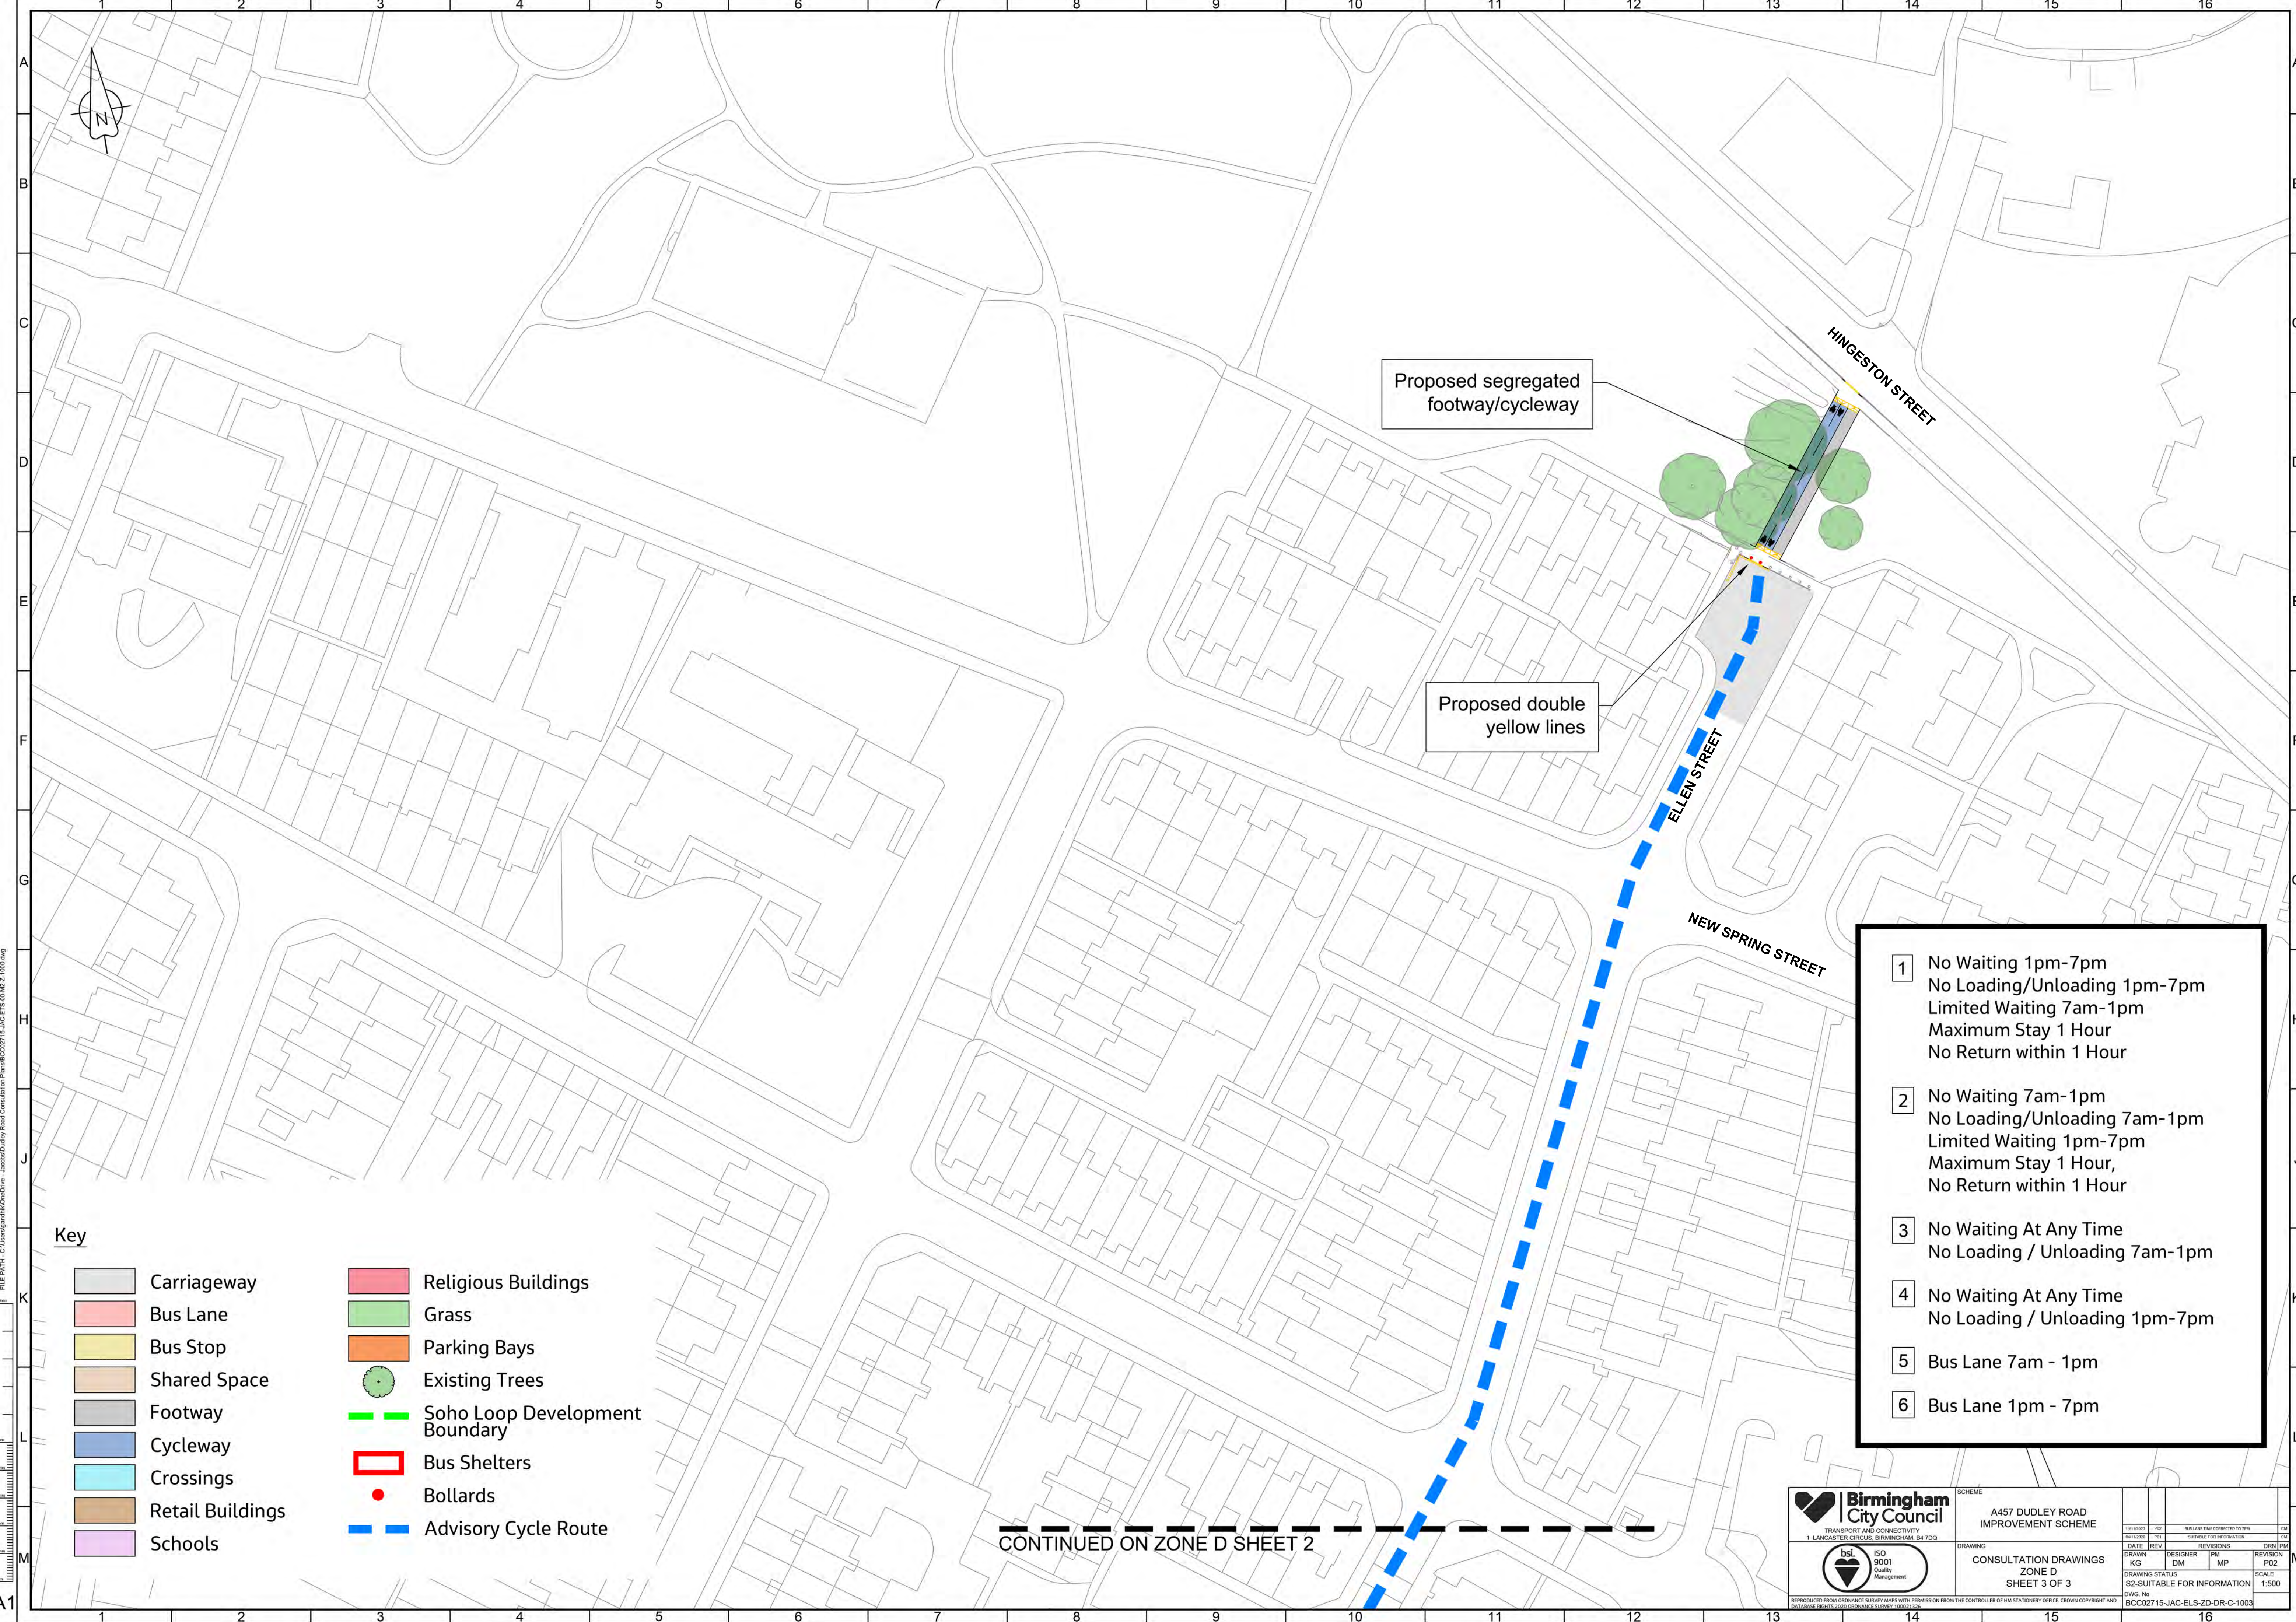

FILE PATH: C:\Users\jagm\OneDrive - JAGM\Documents\Road Consultation Plans\BCC02715-JAC-ELS-ZD-MZ-1000.dwg

Key

- Carriageway

Bus Lane

Bus Stop

Shared Space

Footway

Cycleway

Crossings

Retail Buildings

Schools
- Religious Buildings

Grass

Parking Bays

Existing Trees

Soho Loop Development Boundary

Bus Shelters

Bollards

Advisory Cycle Route

Proposed segregated footway/cycleway

Proposed double yellow lines

- 1

No Waiting 1pm-7pm
No Loading/Unloading 1pm-7pm
Limited Waiting 7am-1pm
Maximum Stay 1 Hour
No Return within 1 Hour
- 2

No Waiting 7am-1pm
No Loading/Unloading 7am-1pm
Limited Waiting 1pm-7pm
Maximum Stay 1 Hour,
No Return within 1 Hour
- 3

No Waiting At Any Time
No Loading / Unloading 7am-1pm
- 4

No Waiting At Any Time
No Loading / Unloading 1pm-7pm
- 5

Bus Lane 7am - 1pm
- 6

Bus Lane 1pm - 7pm

CONTINUED ON ZONE D SHEET 2

Birmingham City Council
TRANSPORT AND CONNECTIVITY
1 LANCASTER CIRCUS, BIRMINGHAM, B4 7DQ

A457 DUDLEY ROAD IMPROVEMENT SCHEME

CONSULTATION DRAWINGS
ZONE D
SHEET 3 OF 3

DATE

REV

DESIGNER

PM

REVISION

PO2

SCALE

1:500

DATE

REV

DESIGNER

PM

REVISION

PO2

SCALE

1:500

DATE

REV

DESIGNER

PM

REVISION

PO2

SCALE

1:500

DATE

REV

DESIGNER

PM

REVISION

PO2

SCALE

1:500

DATE

REV

DESIGNER

PM

REVISION

PO2

SCALE

1:500

DATE

REV

DESIGNER

PM

REVISION

PO2

SCALE

1:500

DATE

REV

DESIGNER

PM

REVISION

PO2

SCALE

1:500

DATE

REV

DESIGNER

PM

REVISION

PO2

SCALE

1:500

DATE

REV

DESIGNER

PM



REVISION

PO2

SCALE

1:500

A1

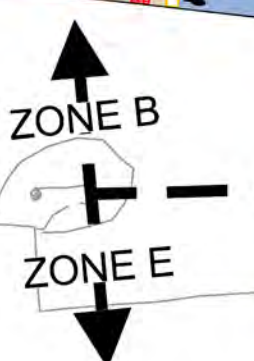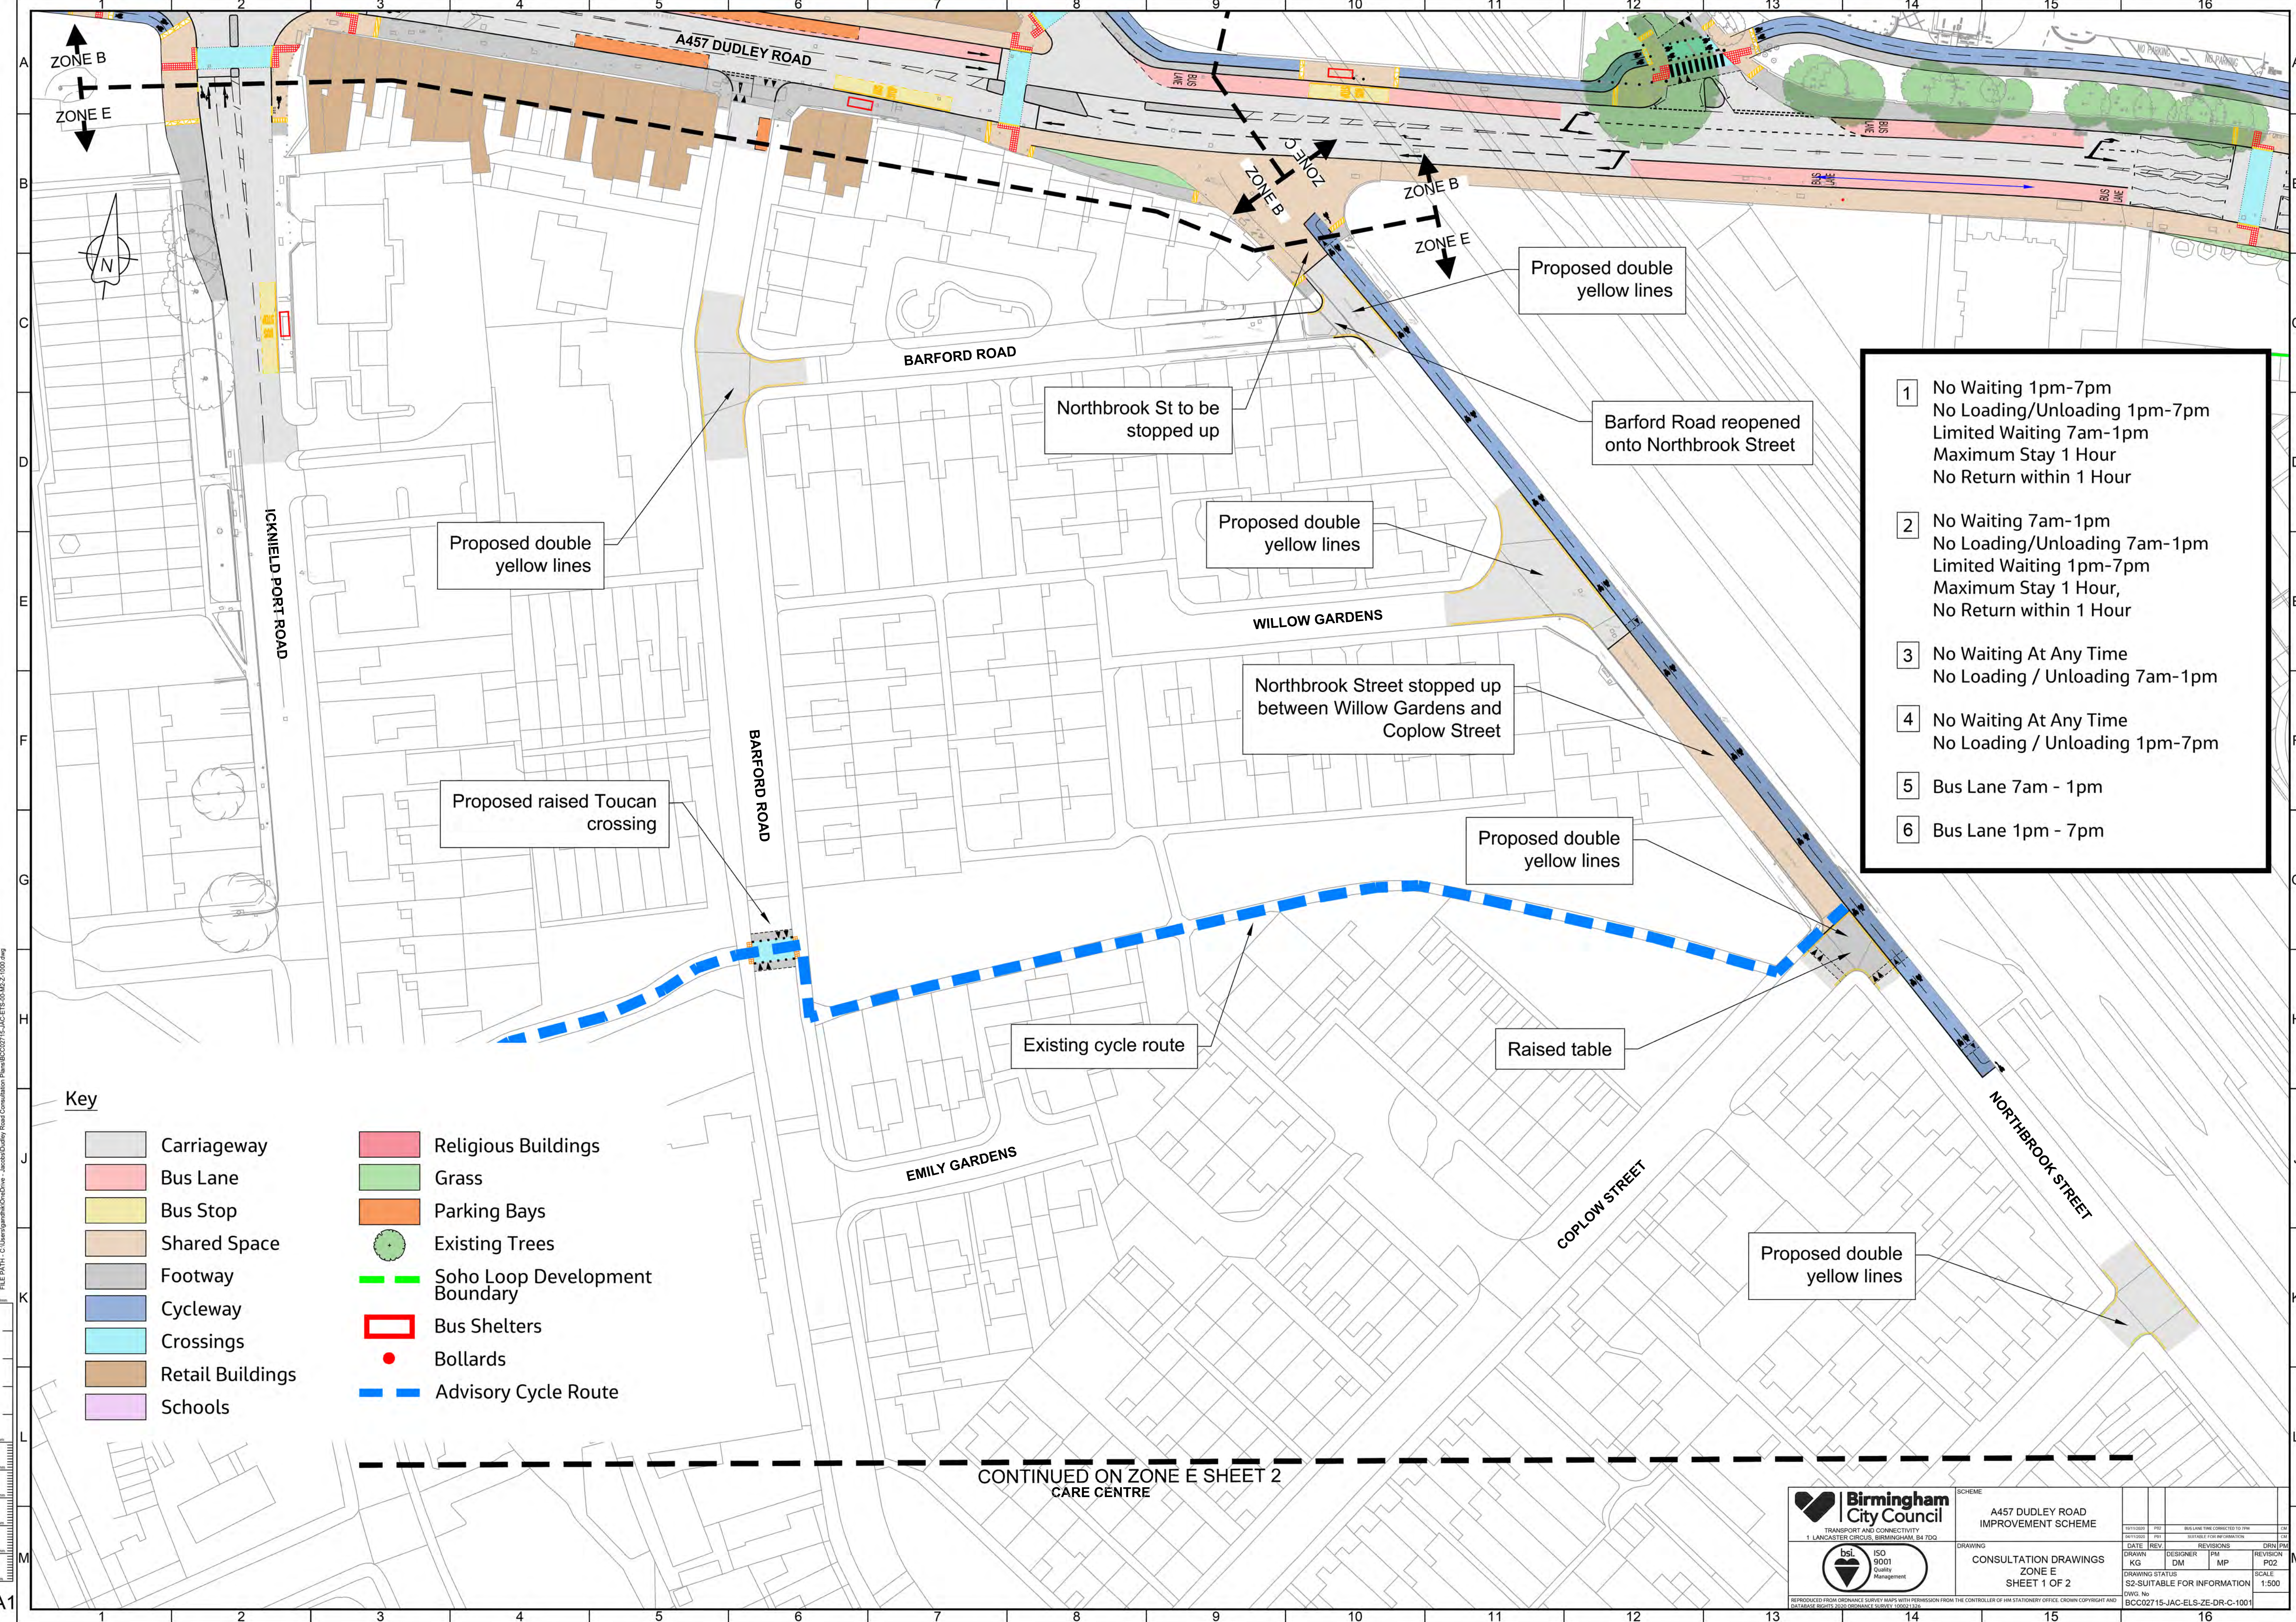

Key

- | | |
|------------------|--------------------------------|
| Carriageway | Religious Buildings |
| Bus Lane | Grass |
| Bus Stop | Parking Bays |
| Shared Space | Existing Trees |
| Footway | Soho Loop Development Boundary |
| Cycleway | Bus Shelters |
| Crossings | Bollards |
| Retail Buildings | Advisory Cycle Route |
| Schools | |

- | | |
|---|--|
| 1 | No Waiting 1pm-7pm
No Loading/Unloading 1pm-7pm
Limited Waiting 7am-1pm
Maximum Stay 1 Hour
No Return within 1 Hour |
| 2 | No Waiting 7am-1pm
No Loading/Unloading 7am-1pm
Limited Waiting 1pm-7pm
Maximum Stay 1 Hour,
No Return within 1 Hour |
| 3 | No Waiting At Any Time
No Loading / Unloading 7am-1pm |
| 4 | No Waiting At Any Time
No Loading / Unloading 1pm-7pm |
| 5 | Bus Lane 7am - 1pm |
| 6 | Bus Lane 1pm - 7pm |

CONTINUED ON ZONE E SHEET 2
CARE CENTRE

Birmingham City Council
TRANSPORT AND CONNECTIVITY
1 LANCASTER CIRCUS, BIRMINGHAM B4 7DG

SCHEME
A457 DUDLEY ROAD
IMPROVEMENT SCHEME


DRAWING
CONSULTATION DRAWINGS
ZONE E
SHEET 1 OF 2

DWG. No
BCC02715-JAC-ELS-ZE-DR-C-1001

DATE	REV	DESIGNER	PM	MP	REVISION	DRN	PM
10/10/2018	001	DM	MP	MP	P02		

SCALE
1:500

FILE PATH: C:\Users\paulm\OneDrive - Jaded\Birmingham City Council\Projects\A457 Dudley Road\Zone E\Zone E Sheet 1 of 2.dwg

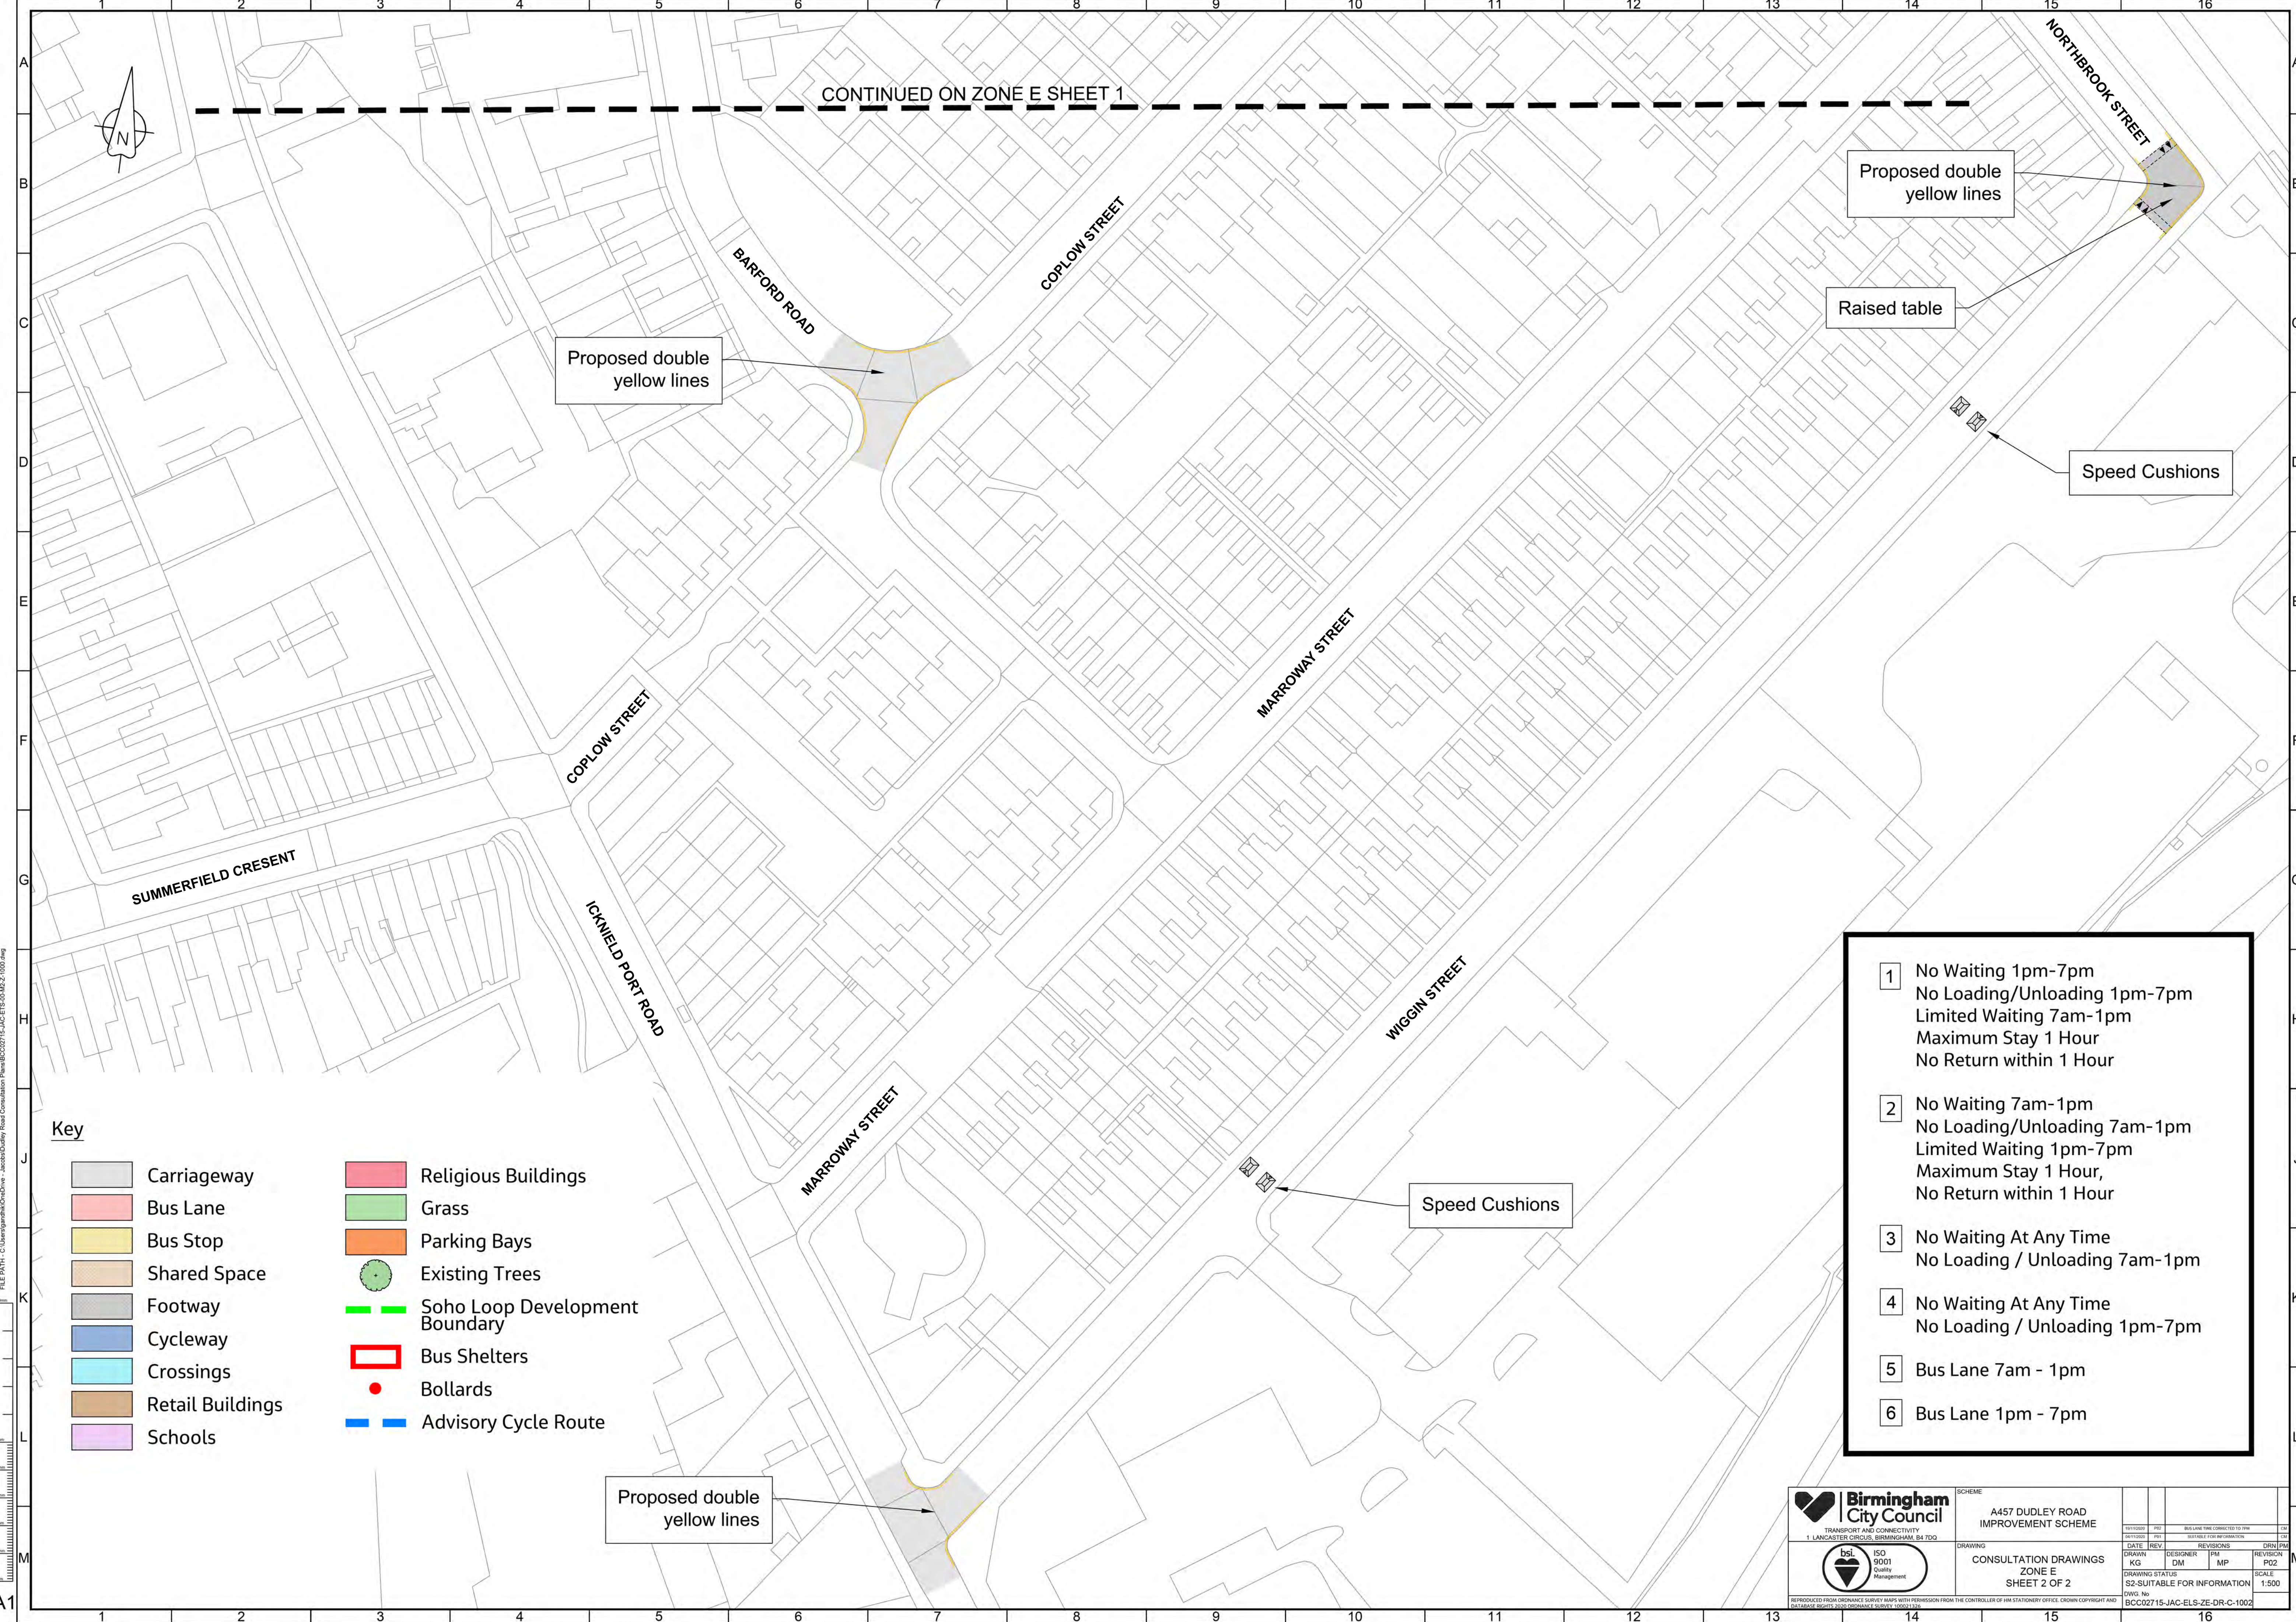

FILE PATH: C:\Users\paulm\OneDrive - Jaccard\Public\Road Consultation Plans\BCC02715-JAC-ELS-Z-DR-C-1000.dwg

A1

Key

- Carriageway
- Bus Lane
- Bus Stop
- Shared Space
- Footway
- Cycleway
- Crossings
- Retail Buildings
- Schools
- Religious Buildings
- Grass
- Parking Bays
- Existing Trees
- Soho Loop Development Boundary
- Bus Shelters
- Bollards
- Advisory Cycle Route

- 1

 No Waiting 1pm-7pm
No Loading/Unloading 1pm-7pm
Limited Waiting 7am-1pm
Maximum Stay 1 Hour
No Return within 1 Hour
- 2

 No Waiting 7am-1pm
No Loading/Unloading 7am-1pm
Limited Waiting 1pm-7pm
Maximum Stay 1 Hour,
No Return within 1 Hour
- 3

 No Waiting At Any Time
No Loading / Unloading 7am-1pm
- 4

 No Waiting At Any Time
No Loading / Unloading 1pm-7pm
- 5

 Bus Lane 7am - 1pm
- 6

 Bus Lane 1pm - 7pm

TRANSPORT AND CONNECTIVITY

1 LANCASTER CIRCUS, BIRMINGHAM B4 7DG

REPRODUCED FROM ORDNANCE SURVEY MAPS WITH PERMISSION FROM THE CONTROLLER OF HM STATIONERY OFFICE. CROWN COPYRIGHT AND DATABASE RIGHT 2024 ORDNANCE SURVEY 100031326.

SCHEME

A457 DUDLEY ROAD IMPROVEMENT SCHEME

DRAWING

CONSULTATION DRAWINGS
ZONE E
SHEET 2 OF 2

DATE	REV	DESIGNER	PM	REVISIONS	DRN	PM
		DM	MP			
DRAWING STATUS					SCALE	
DWG. No					1:500	
BCC02715-JAC-ELS-ZE-DR-C-1002						

0m
10m
20m
30m
40m
50m
60m
70m
80m
90m
100m