



FILE PATH: C:\Users\paulm\OneDrive - Jooat\Bicycle Road Consultation\Plan\BCC02715-JAC-ETS-00-M02-1000.dwg

A1

M



**Birmingham City Council**  
TRANSPORT AND CONNECTIVITY  
1 LANCASTER CIRCUS, BIRMINGHAM B4 7DQ



SCHEME  
A457 DUDLEY ROAD  
IMPROVEMENT SCHEME

DRAWING  
CONSULTATION DRAWINGS  
ZONE B  
SHEET 1 OF 2

DATE	REV	DESIGNER	PM	REVISIONS	DRN	PM
10/10/2024	001	KG	DM	MP	P02	1:500

DRAWING STATUS  
S2-SUITABLE FOR INFORMATION

DWG. No  
BCC02715-JAC-ELS-ZB-DR-C-1001

- 1

No Waiting 1pm-7pm  
No Loading/Unloading 1pm-7pm  
Limited Waiting 7am-1pm  
Maximum Stay 1 Hour  
No Return within 1 Hour
- 2

No Waiting 7am-1pm  
No Loading/Unloading 7am-1pm  
Limited Waiting 1pm-7pm  
Maximum Stay 1 Hour,  
No Return within 1 Hour
- 3

No Waiting At Any Time  
No Loading / Unloading 7am-1pm
- 4


No Waiting At Any Time  
No Loading / Unloading 1pm-7pm
- 5

Bus Lane 7am - 1pm
- 6

Bus Lane 1pm - 7pm

CONTINUED ON ZONE B SHEET 2






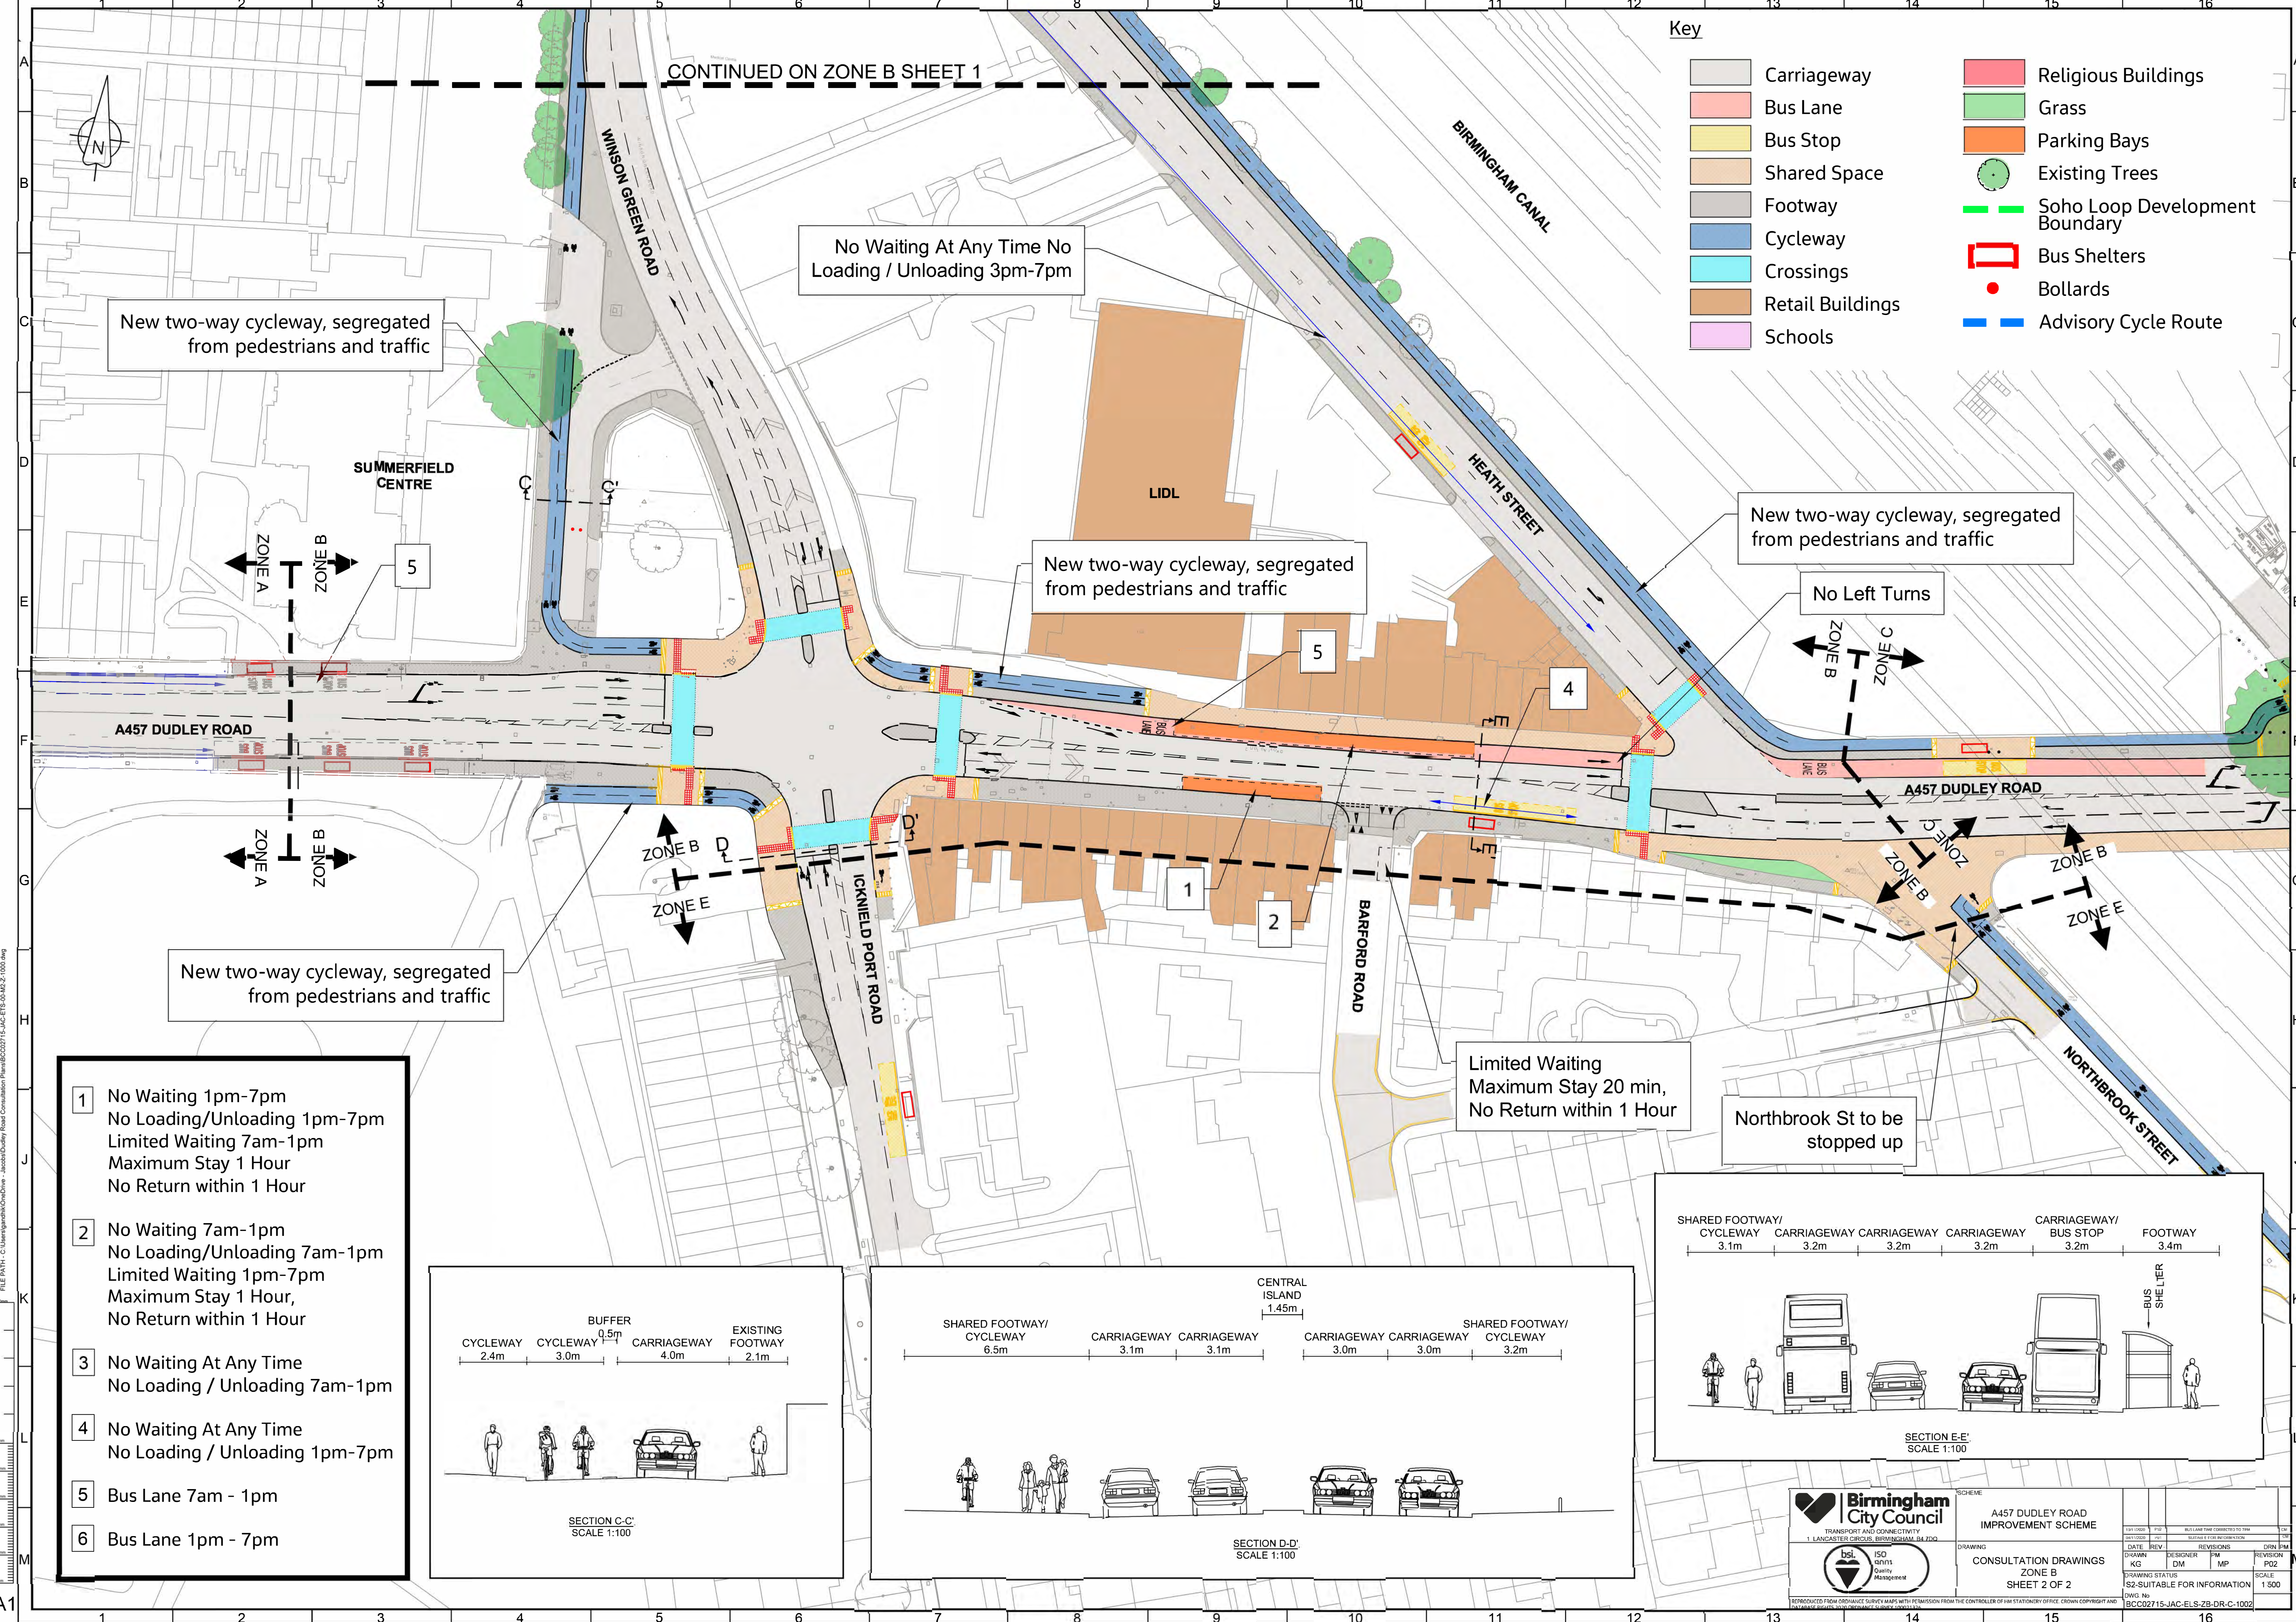

**Key**

	Carriageway		Religious Buildings
	Bus Lane		Grass
	Bus Stop		Parking Bays
	Shared Space		Existing Trees
	Footway		Soho Loop Development Boundary
	Cycleway		Bus Shelters
	Crossings		Bollards
	Retail Buildings		Advisory Cycle Route
	Schools		

- 1** No Waiting 1pm-7pm  
No Loading/Unloading 1pm-7pm  
Limited Waiting 7am-1pm  
Maximum Stay 1 Hour  
No Return within 1 Hour
- 2** No Waiting 7am-1pm  
No Loading/Unloading 7am-1pm  
Limited Waiting 1pm-7pm  
Maximum Stay 1 Hour,  
No Return within 1 Hour
- 3** No Waiting At Any Time  
No Loading / Unloading 7am-1pm
- 4** No Waiting At Any Time  
No Loading / Unloading 1pm-7pm
- 5** Bus Lane 7am - 1pm
- 6** Bus Lane 1pm - 7pm

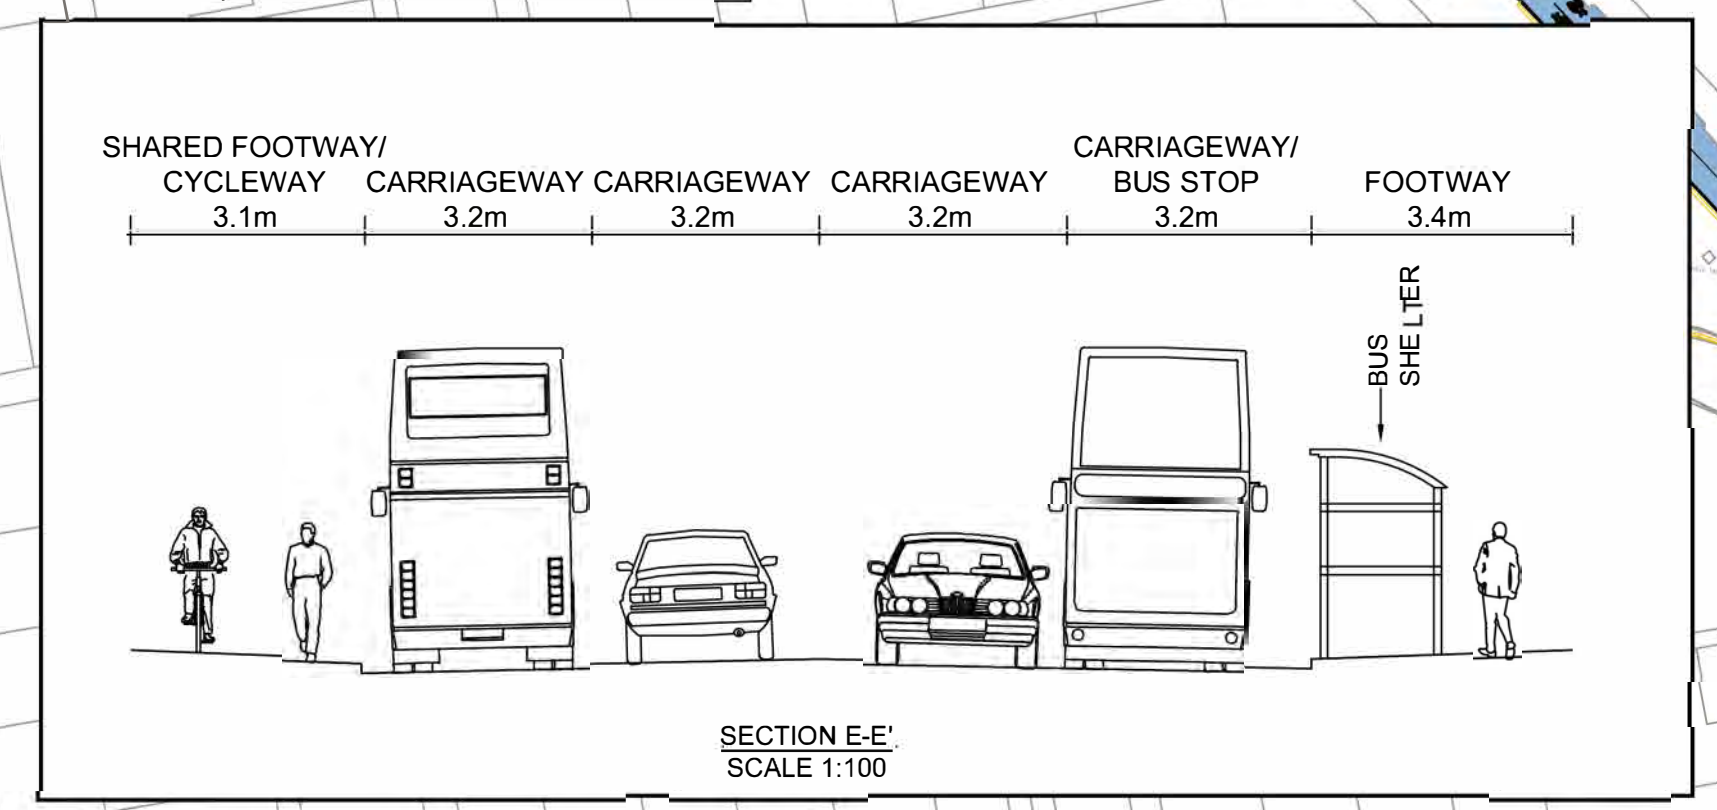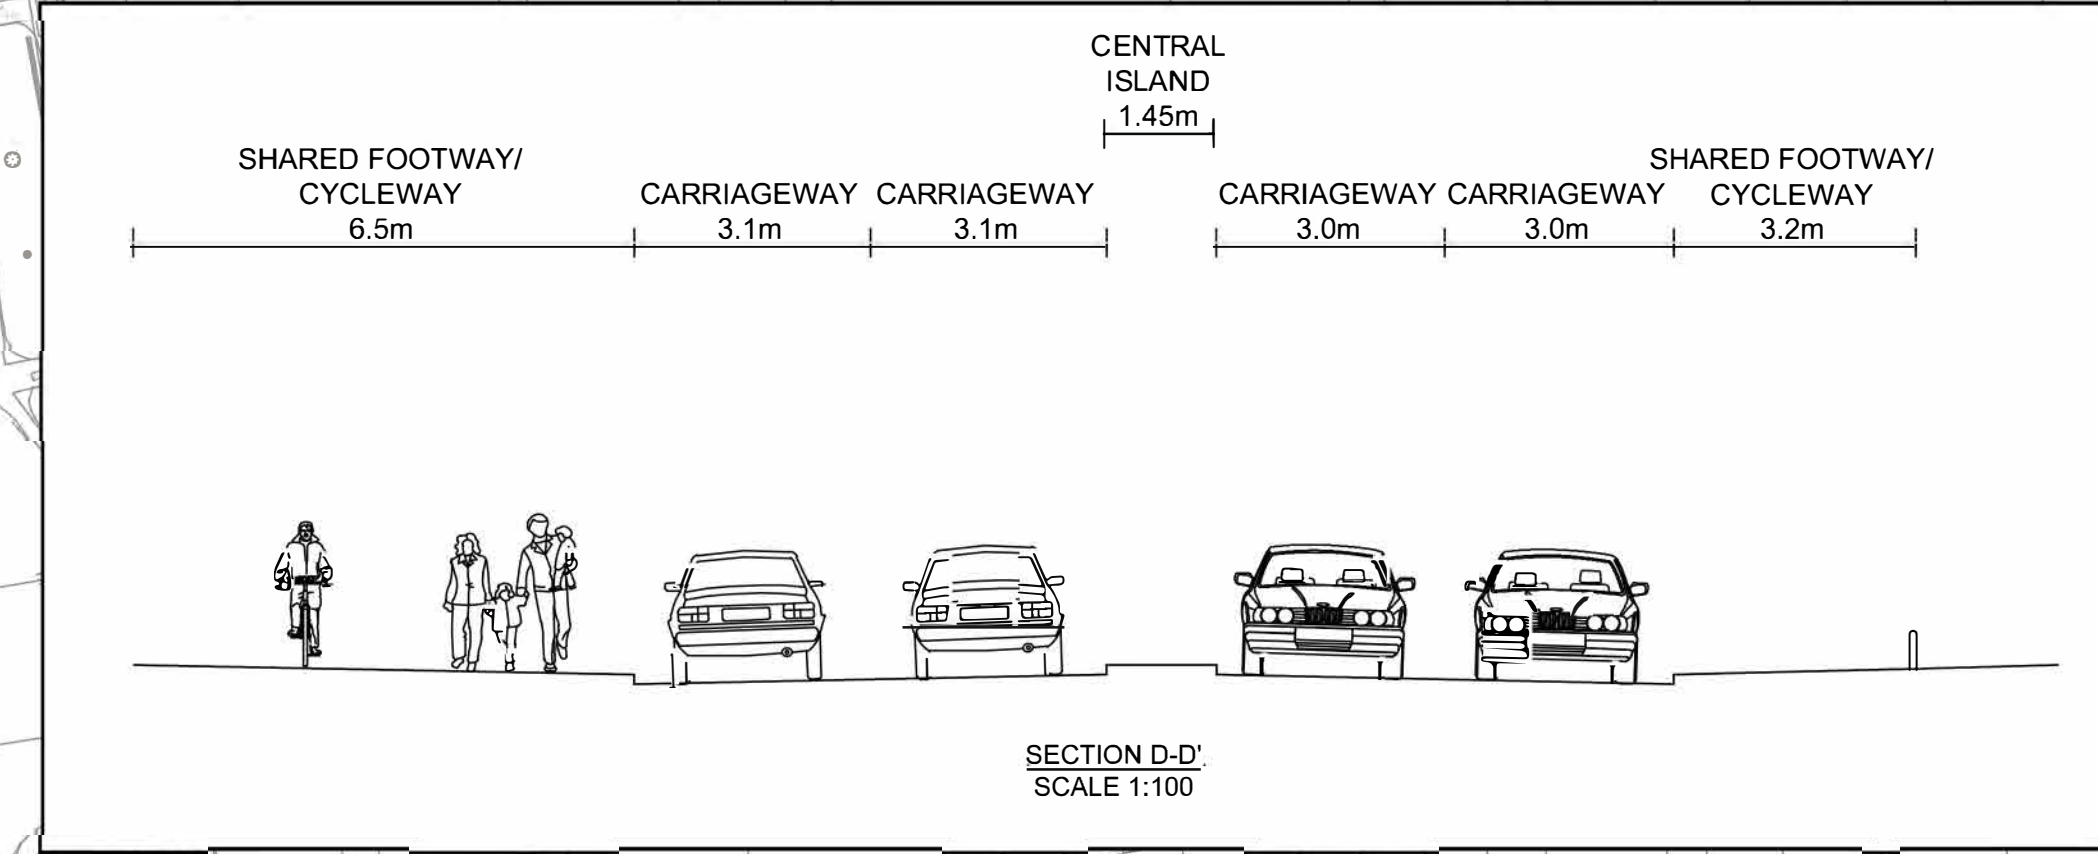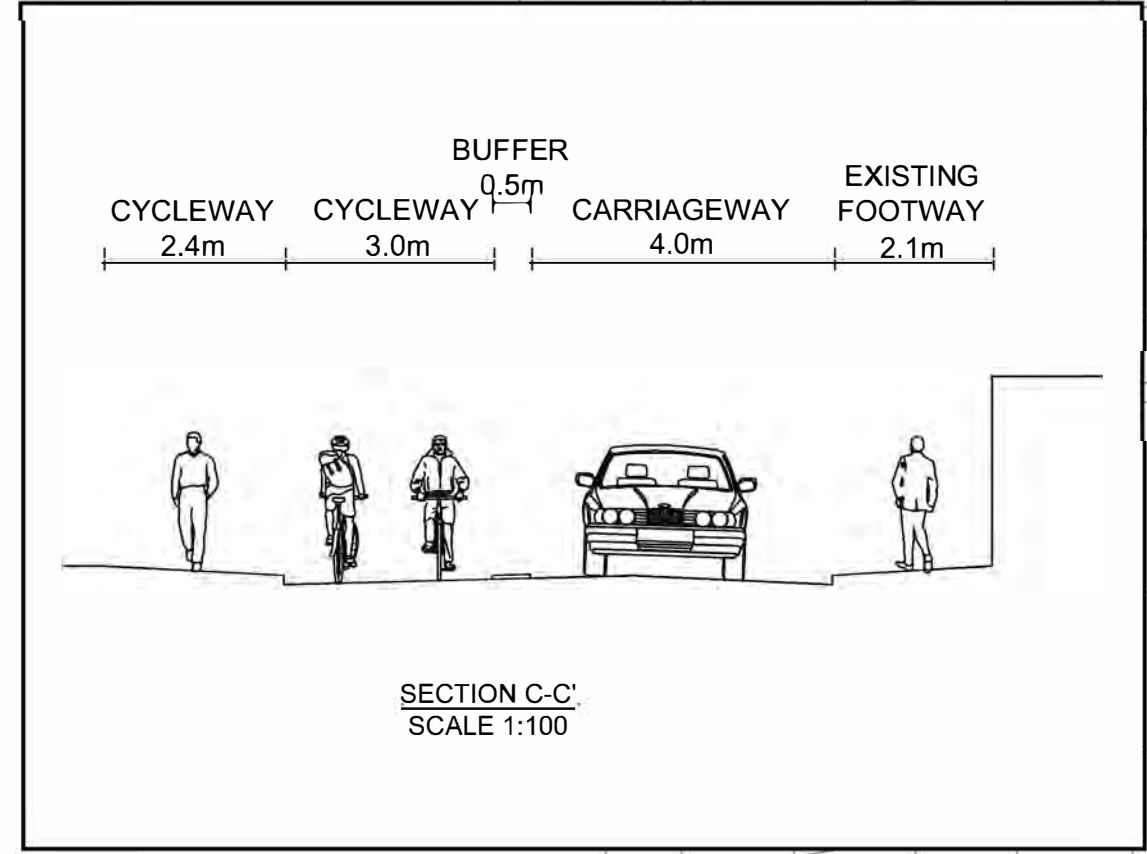

**Birmingham City Council**

**A457 DUDLEY ROAD IMPROVEMENT SCHEME**

**CONSULTATION DRAWINGS**  
SHEET 2 OF 2

DATE	REV	DESIGNER	REVISIONS	DRN
15/03/2021	01	DM	MP	PM

DWG No: BCC02715-JAC-ELS-ZB-DR-C-1002