

- 1 No Waiting 1pm-7pm  
No Loading/Unloading 1pm-7pm  
Limited Waiting 7am-1pm  
Maximum Stay 1 Hour  
No Return within 1 Hour
- 2 No Waiting 7am-1pm  
No Loading/Unloading 7am-1pm  
Limited Waiting 1pm-7pm  
Maximum Stay 1 Hour,  
No Return within 1 Hour
- 3 No Waiting At Any Time  
No Loading / Unloading 7am-1pm
- 4 No Waiting At Any Time  
No Loading / Unloading 1pm-7pm
- 5 Bus Lane 7am - 1pm
- 6 Bus Lane 1pm - 7pm

Key

- Carriageway
- Bus Lane
- Bus Stop
- Shared Space
- Footway
- Cycleway
- Crossings
- Retail Buildings
- Schools
- Religious Buildings
- Grass
- Parking Bays
- Existing Trees
- Soho Loop Development Boundary
- Bus Shelters
- Bollards
- Advisory Cycle Route

**Birmingham City Council**  
TRANSPORT AND CONNECTIVITY  
1 LANCASTER CIRCUS, BIRMINGHAM, B4 7TD

SCHEME  
A457 DUDLEY ROAD  
IMPROVEMENT SCHEME

DRAWING  
CONSULTATION DRAWINGS  
ZONE D  
SHEET 1 OF 3


DATE	REV	DESIGNER	PM	REVISIONS	DRN	PM
		KG	DM	MP		

DRAWING STATUS  
S2-SUITABLE FOR INFORMATION


DWG. No  
BCC02715-JAC-ELS-ZD-DR-C-100

FILE PATH: C:\Users\gavin\OneDrive - JacobsDudley Road Consultation Plans\BCC02715-JAC-ELS-S0-M02-1000.dwg



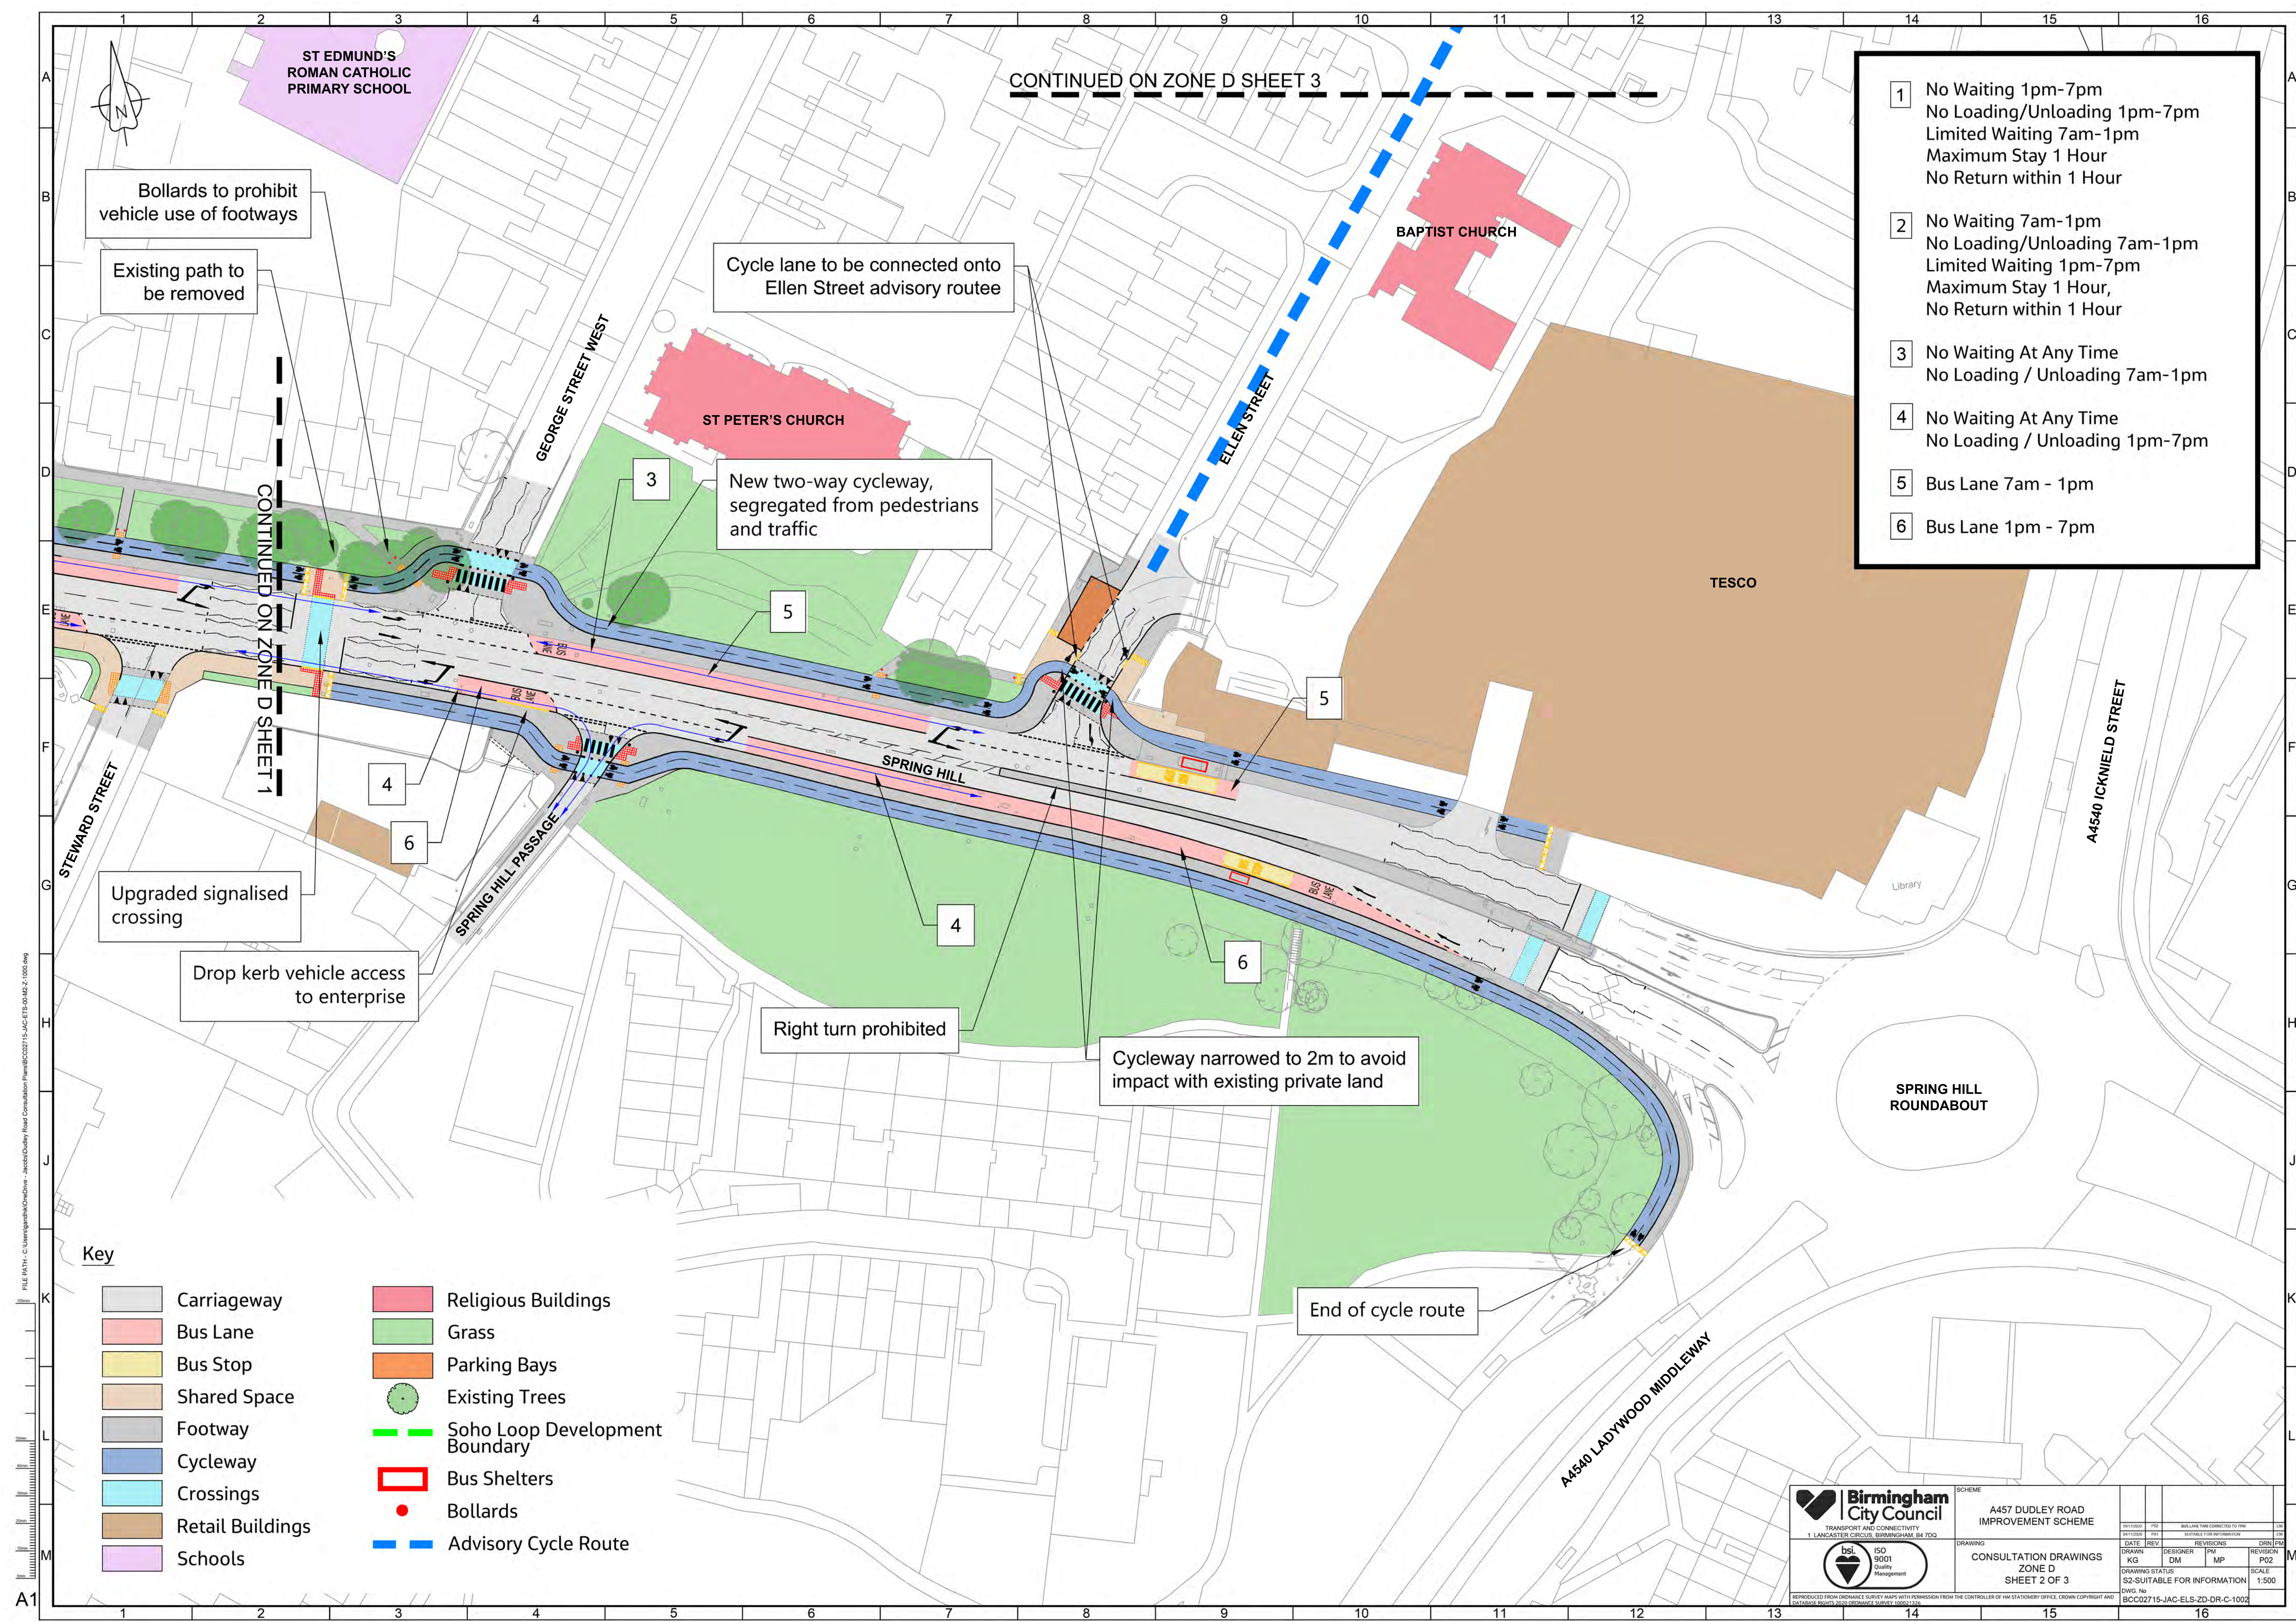



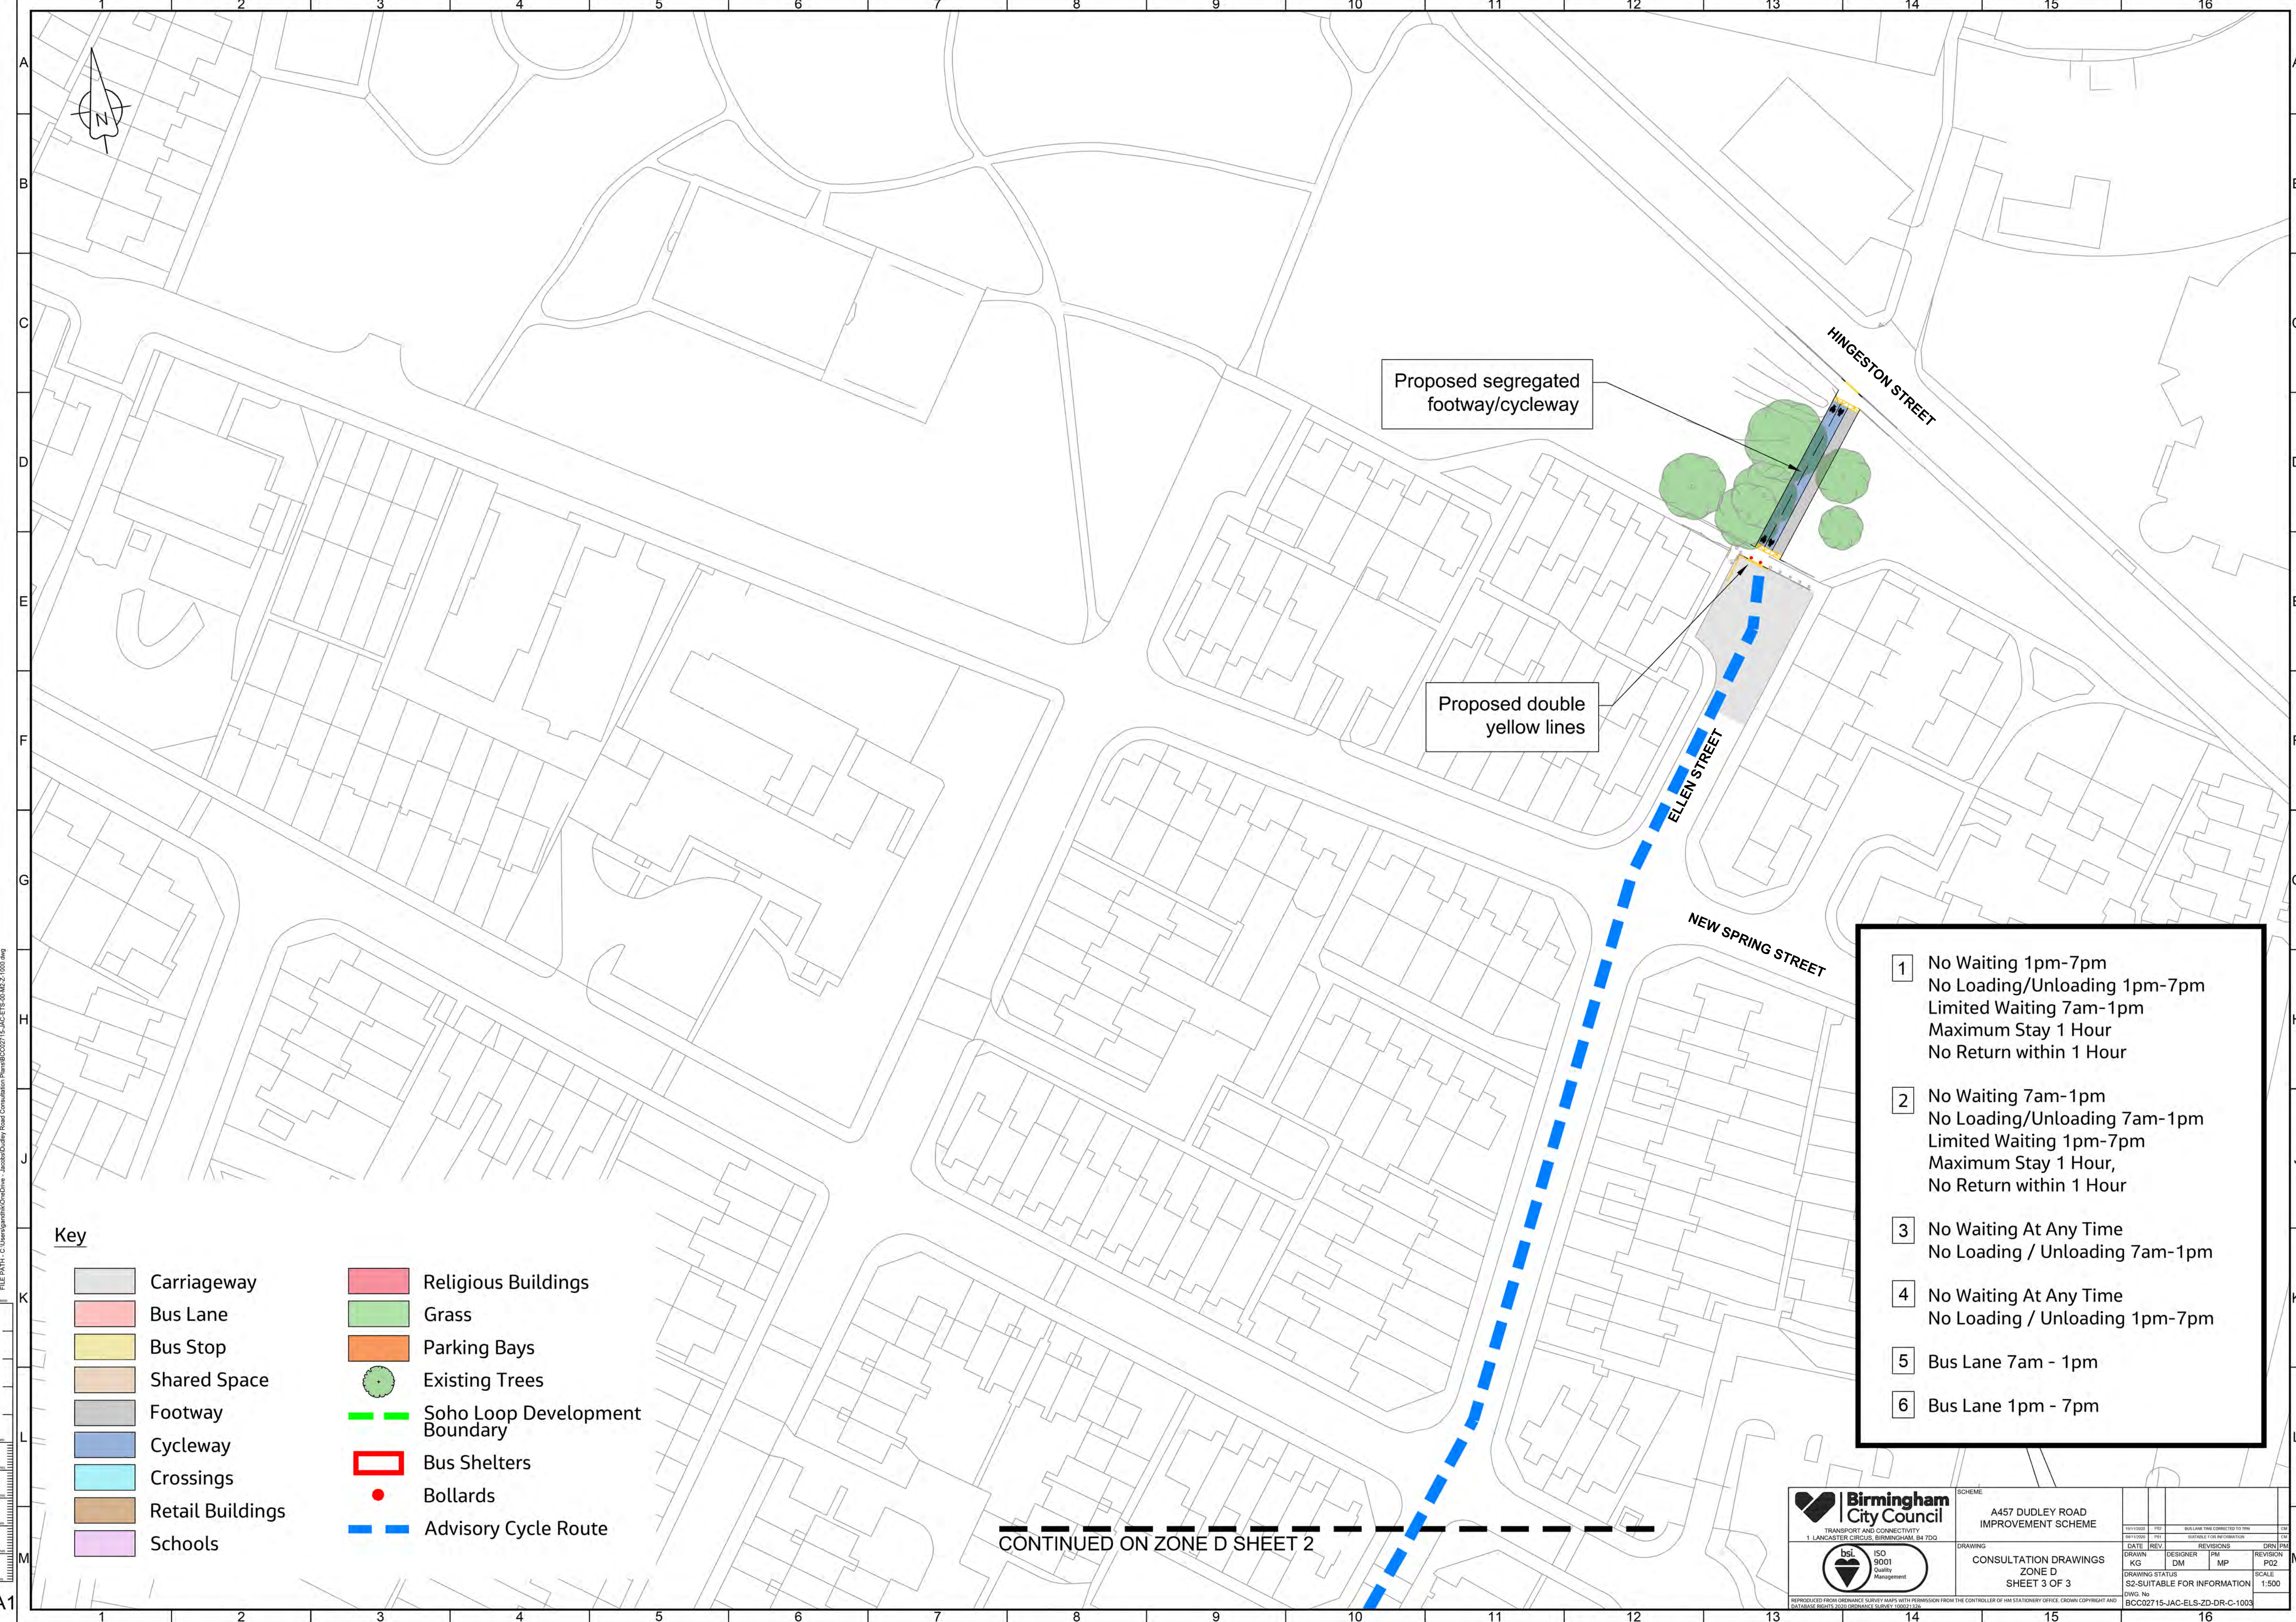

FILE PATH: C:\Users\jagm\OneDrive - JAGM\Documents\Road Consultation Plans\BCC02715-JAC-ELS-ZD-MZ-1000.dwg

Key

- Carriageway

Bus Lane

Bus Stop

Shared Space

Footway

Cycleway

Crossings

Retail Buildings

Schools
- Religious Buildings

Grass

Parking Bays

Existing Trees

Soho Loop Development Boundary

Bus Shelters

Bollards

Advisory Cycle Route

Proposed segregated footway/cycleway

Proposed double yellow lines

- 1

No Waiting 1pm-7pm  
No Loading/Unloading 1pm-7pm  
Limited Waiting 7am-1pm  
Maximum Stay 1 Hour  
No Return within 1 Hour
- 2

No Waiting 7am-1pm  
No Loading/Unloading 7am-1pm  
Limited Waiting 1pm-7pm  
Maximum Stay 1 Hour,  
No Return within 1 Hour
- 3

No Waiting At Any Time  
No Loading / Unloading 7am-1pm
- 4

No Waiting At Any Time  
No Loading / Unloading 1pm-7pm
- 5

Bus Lane 7am - 1pm
- 6

Bus Lane 1pm - 7pm

CONTINUED ON ZONE D SHEET 2

**Birmingham City Council**  
TRANSPORT AND CONNECTIVITY  
1 LANCASTER CIRCUS, BIRMINGHAM, B4 7DQ

SCHEME  
A457 DUDLEY ROAD  
IMPROVEMENT SCHEME

DRAWING  
CONSULTATION DRAWINGS  
ZONE D  
SHEET 3 OF 3

DATE	REV	DESIGNER	PM	REVISION	DRN	PM
DRAWN	KG	DM	MP	REVISION	PO2	SCALE
DRAWING STATUS S2-SUITABLE FOR INFORMATION					SCALE 1:500	
DWG. No BCC02715-JAC-ELS-ZD-DR-C-1003						

A1