

- 1

No Waiting 1pm-7pm  
No Loading/Unloading 1pm-7pm  
Limited Waiting 7am-1pm  
Maximum Stay 1 Hour  
No Return within 1 Hour
- 2

No Waiting 7am-1pm  
No Loading/Unloading 7am-1pm  
Limited Waiting 1pm-7pm  
Maximum Stay 1 Hour,  
No Return within 1 Hour
- 3

No Waiting At Any Time  
No Loading / Unloading 7am-1pm
- 4

No Waiting At Any Time  
No Loading / Unloading 1pm-7pm
- 5

Bus Lane 7am - 1pm
- 6

Bus Lane 1pm - 7pm

CONTINUED ON ZONE E SHEET 2  
CARE CENTRE

**Birmingham City Council**  
TRANSPORT AND CONNECTIVITY  
1 LANCASTER CIRCUS, BIRMINGHAM B4 7DQ

REPRODUCED FROM ORDNANCE SURVEY MAPS WITH PERMISSION FROM THE CONTROLLER OF HM STATIONERY OFFICE. CROWN COPYRIGHT AND DATABASE RIGHT 2020 ORDNANCE SURVEY 100021328.

Scheme

A457 DUDLEY ROAD  
IMPROVEMENT SCHEME


Drawing

CONSULTATION DRAWINGS  
ZONE E  
SHEET 1 OF 2

DATE	REV	DESIGNER	PM	MP	REVISION	POZ	SCALE
10/11/2020	001	DM	MP	MP			1:500

DATE	REV	DESIGNER	PM	MP	REVISION	POZ	SCALE
10/11/2020	001	DM	MP	MP			1:500

FILE PATH: C:\Users\paulm\OneDrive - Jaded\Birmingham Road Consultation Plans\BCC02715-JAC-ELS-ZONE E-S2-1000.dwg

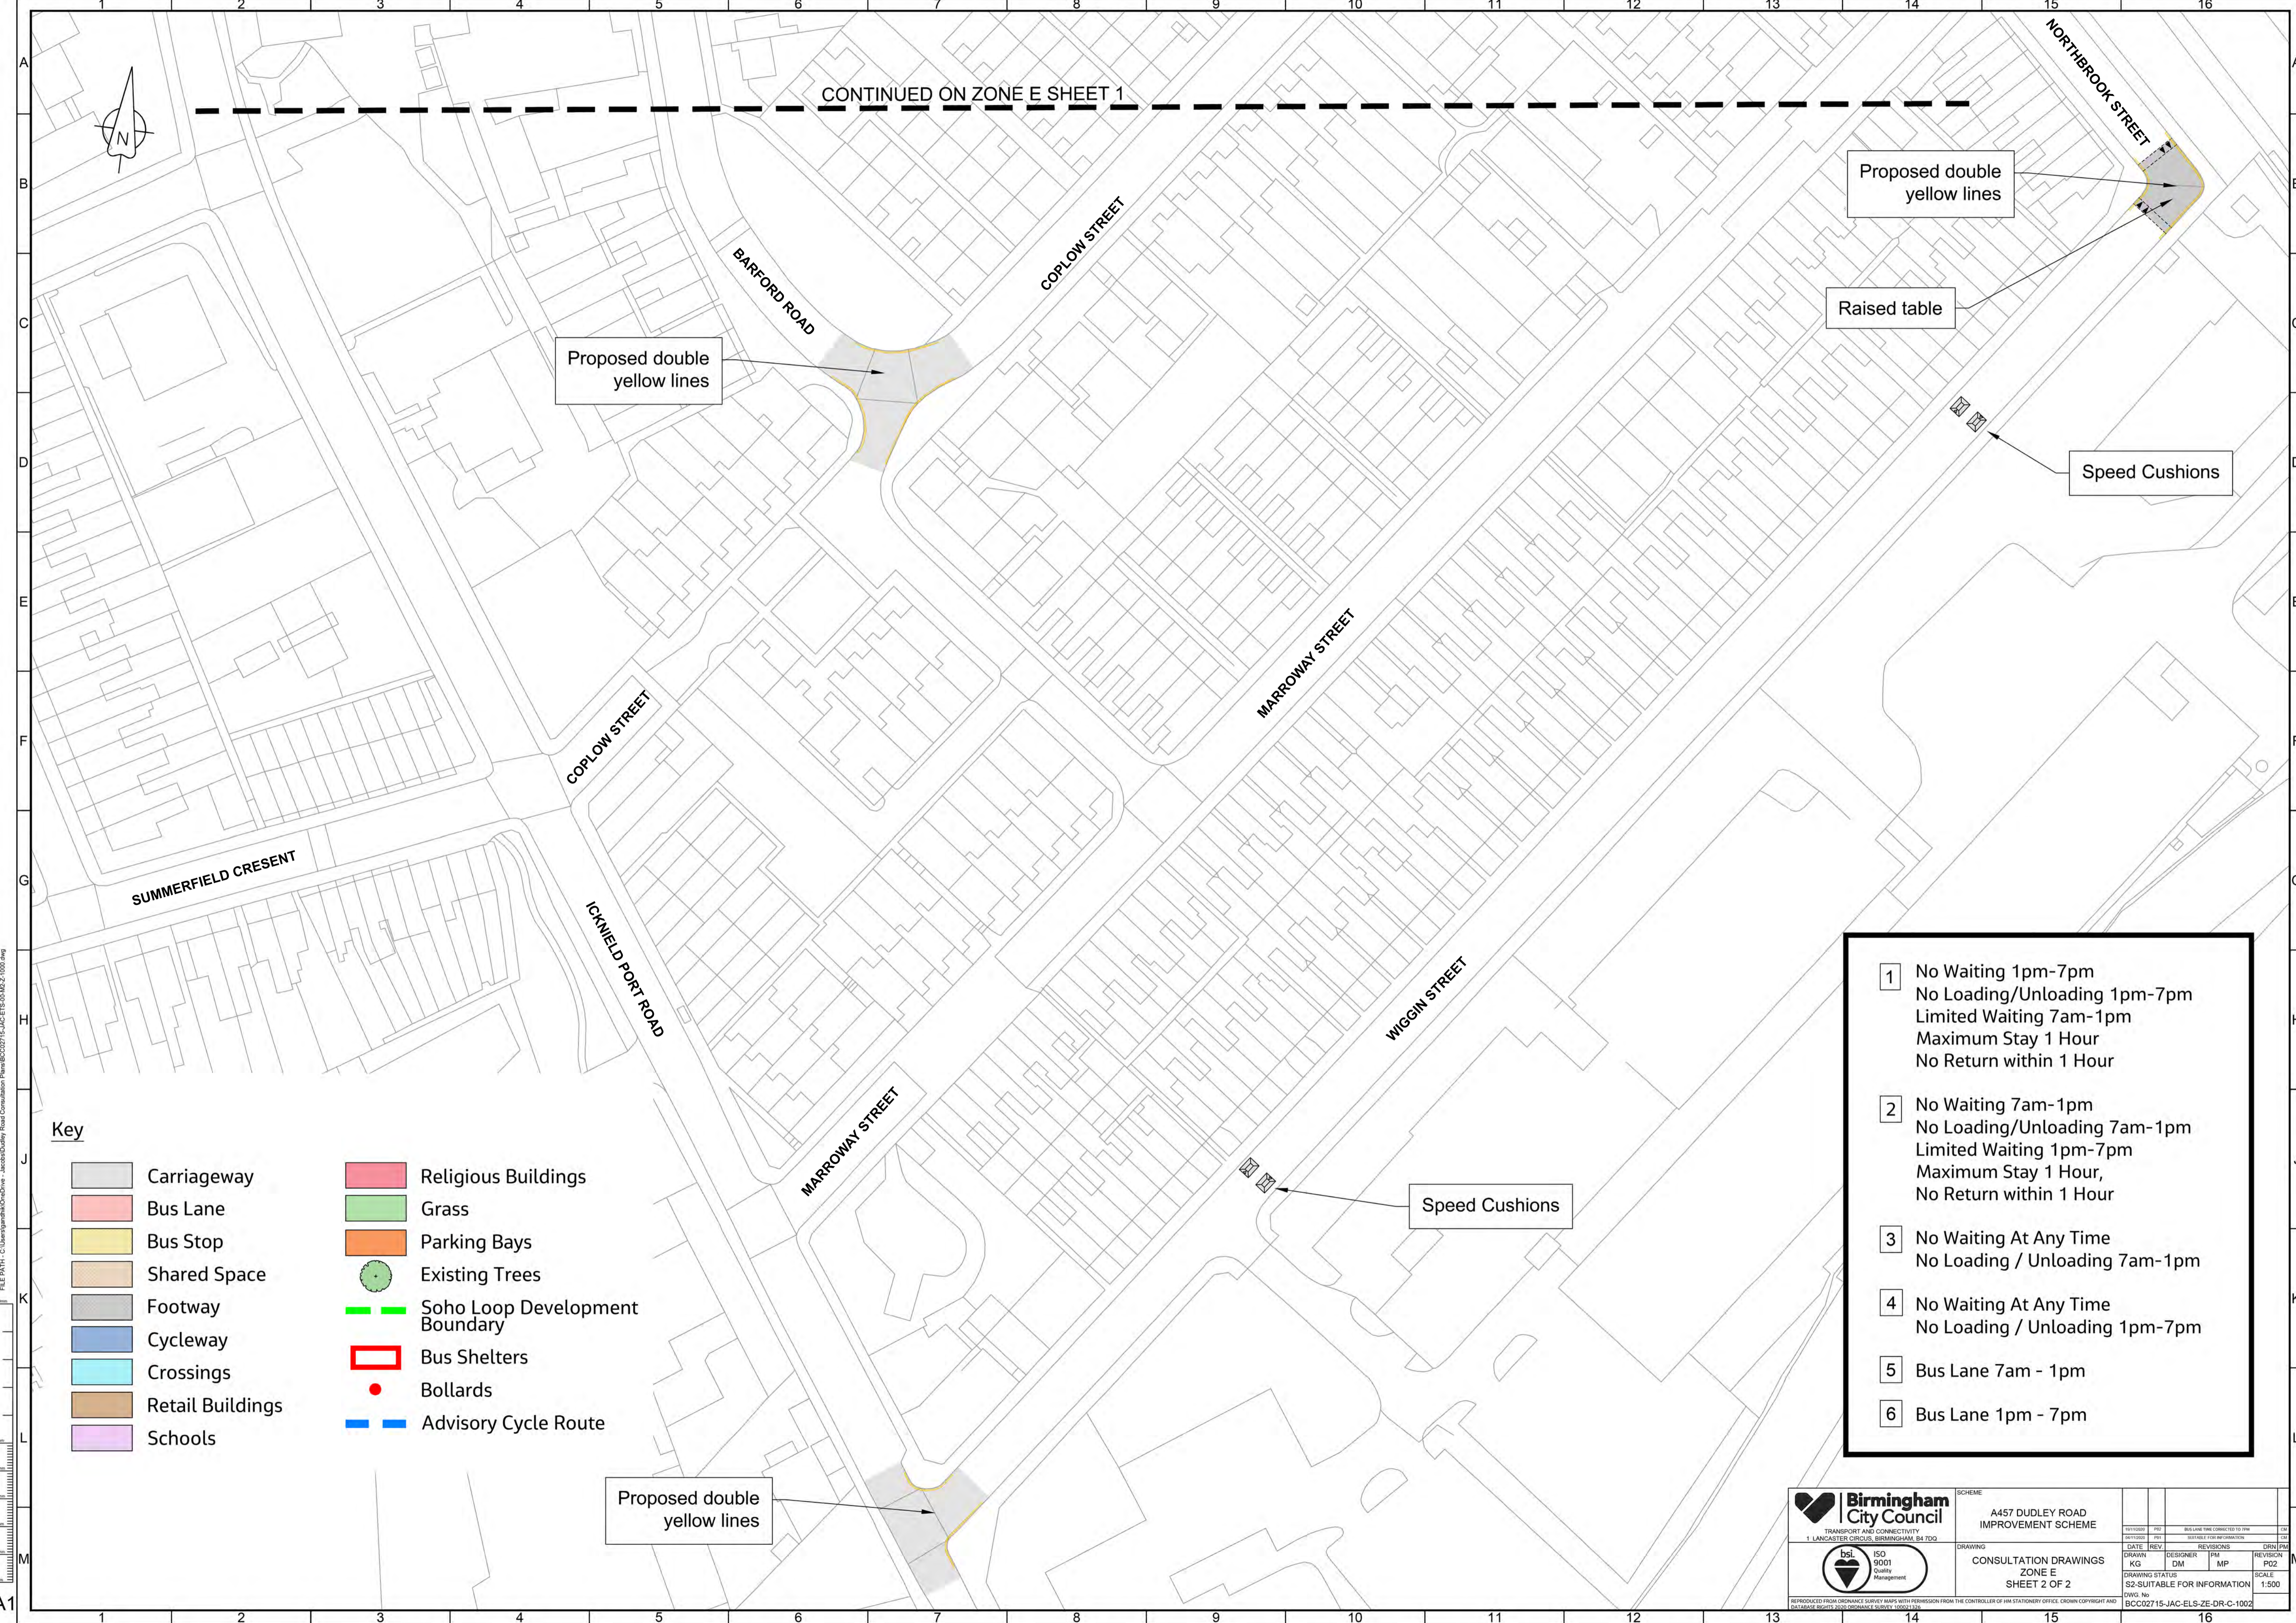

FILE PATH: C:\Users\paulm\OneDrive - Jaccard\Public\Road Consultation Plans\BCC02715-JAC-ELS-Z-002-1000.dwg

A1

Key

- Carriageway

Bus Lane

Bus Stop

Shared Space

Footway

Cycleway

Crossings

Retail Buildings

Schools
- Religious Buildings

Grass

Parking Bays

Existing Trees

Soho Loop Development Boundary

Bus Shelters

Bollards

Advisory Cycle Route

- 1

No Waiting 1pm-7pm  
No Loading/Unloading 1pm-7pm  
Limited Waiting 7am-1pm  
Maximum Stay 1 Hour  
No Return within 1 Hour
- 2

No Waiting 7am-1pm  
No Loading/Unloading 7am-1pm  
Limited Waiting 1pm-7pm  
Maximum Stay 1 Hour,  
No Return within 1 Hour
- 3

No Waiting At Any Time  
No Loading / Unloading 7am-1pm
- 4

No Waiting At Any Time  
No Loading / Unloading 1pm-7pm
- 5

Bus Lane 7am - 1pm
- 6

Bus Lane 1pm - 7pm

TRANSPORT AND CONNECTIVITY

1 LANCASTER CIRCUS, BIRMINGHAM B4 7DG

REPRODUCED FROM ORDNANCE SURVEY MAPS WITH PERMISSION FROM THE CONTROLLER OF HM STATIONERY OFFICE. CROWN COPYRIGHT AND DATABASE RIGHT 2024 ORDNANCE SURVEY 100031376.

SCHEME

A457 DUDLEY ROAD IMPROVEMENT SCHEME

DRAWING

CONSULTATION DRAWINGS  
ZONE E  
SHEET 2 OF 2

DATE	REV	DESIGNER	PM	REVISIONS	DRN	PM
DRAWN	KG	DM	MP	PO2	SCALE	1:500
DRAWING STATUS					SCALE	
DWG. No					BCC02715-JAC-ELS-ZE-DR-C-1002	