



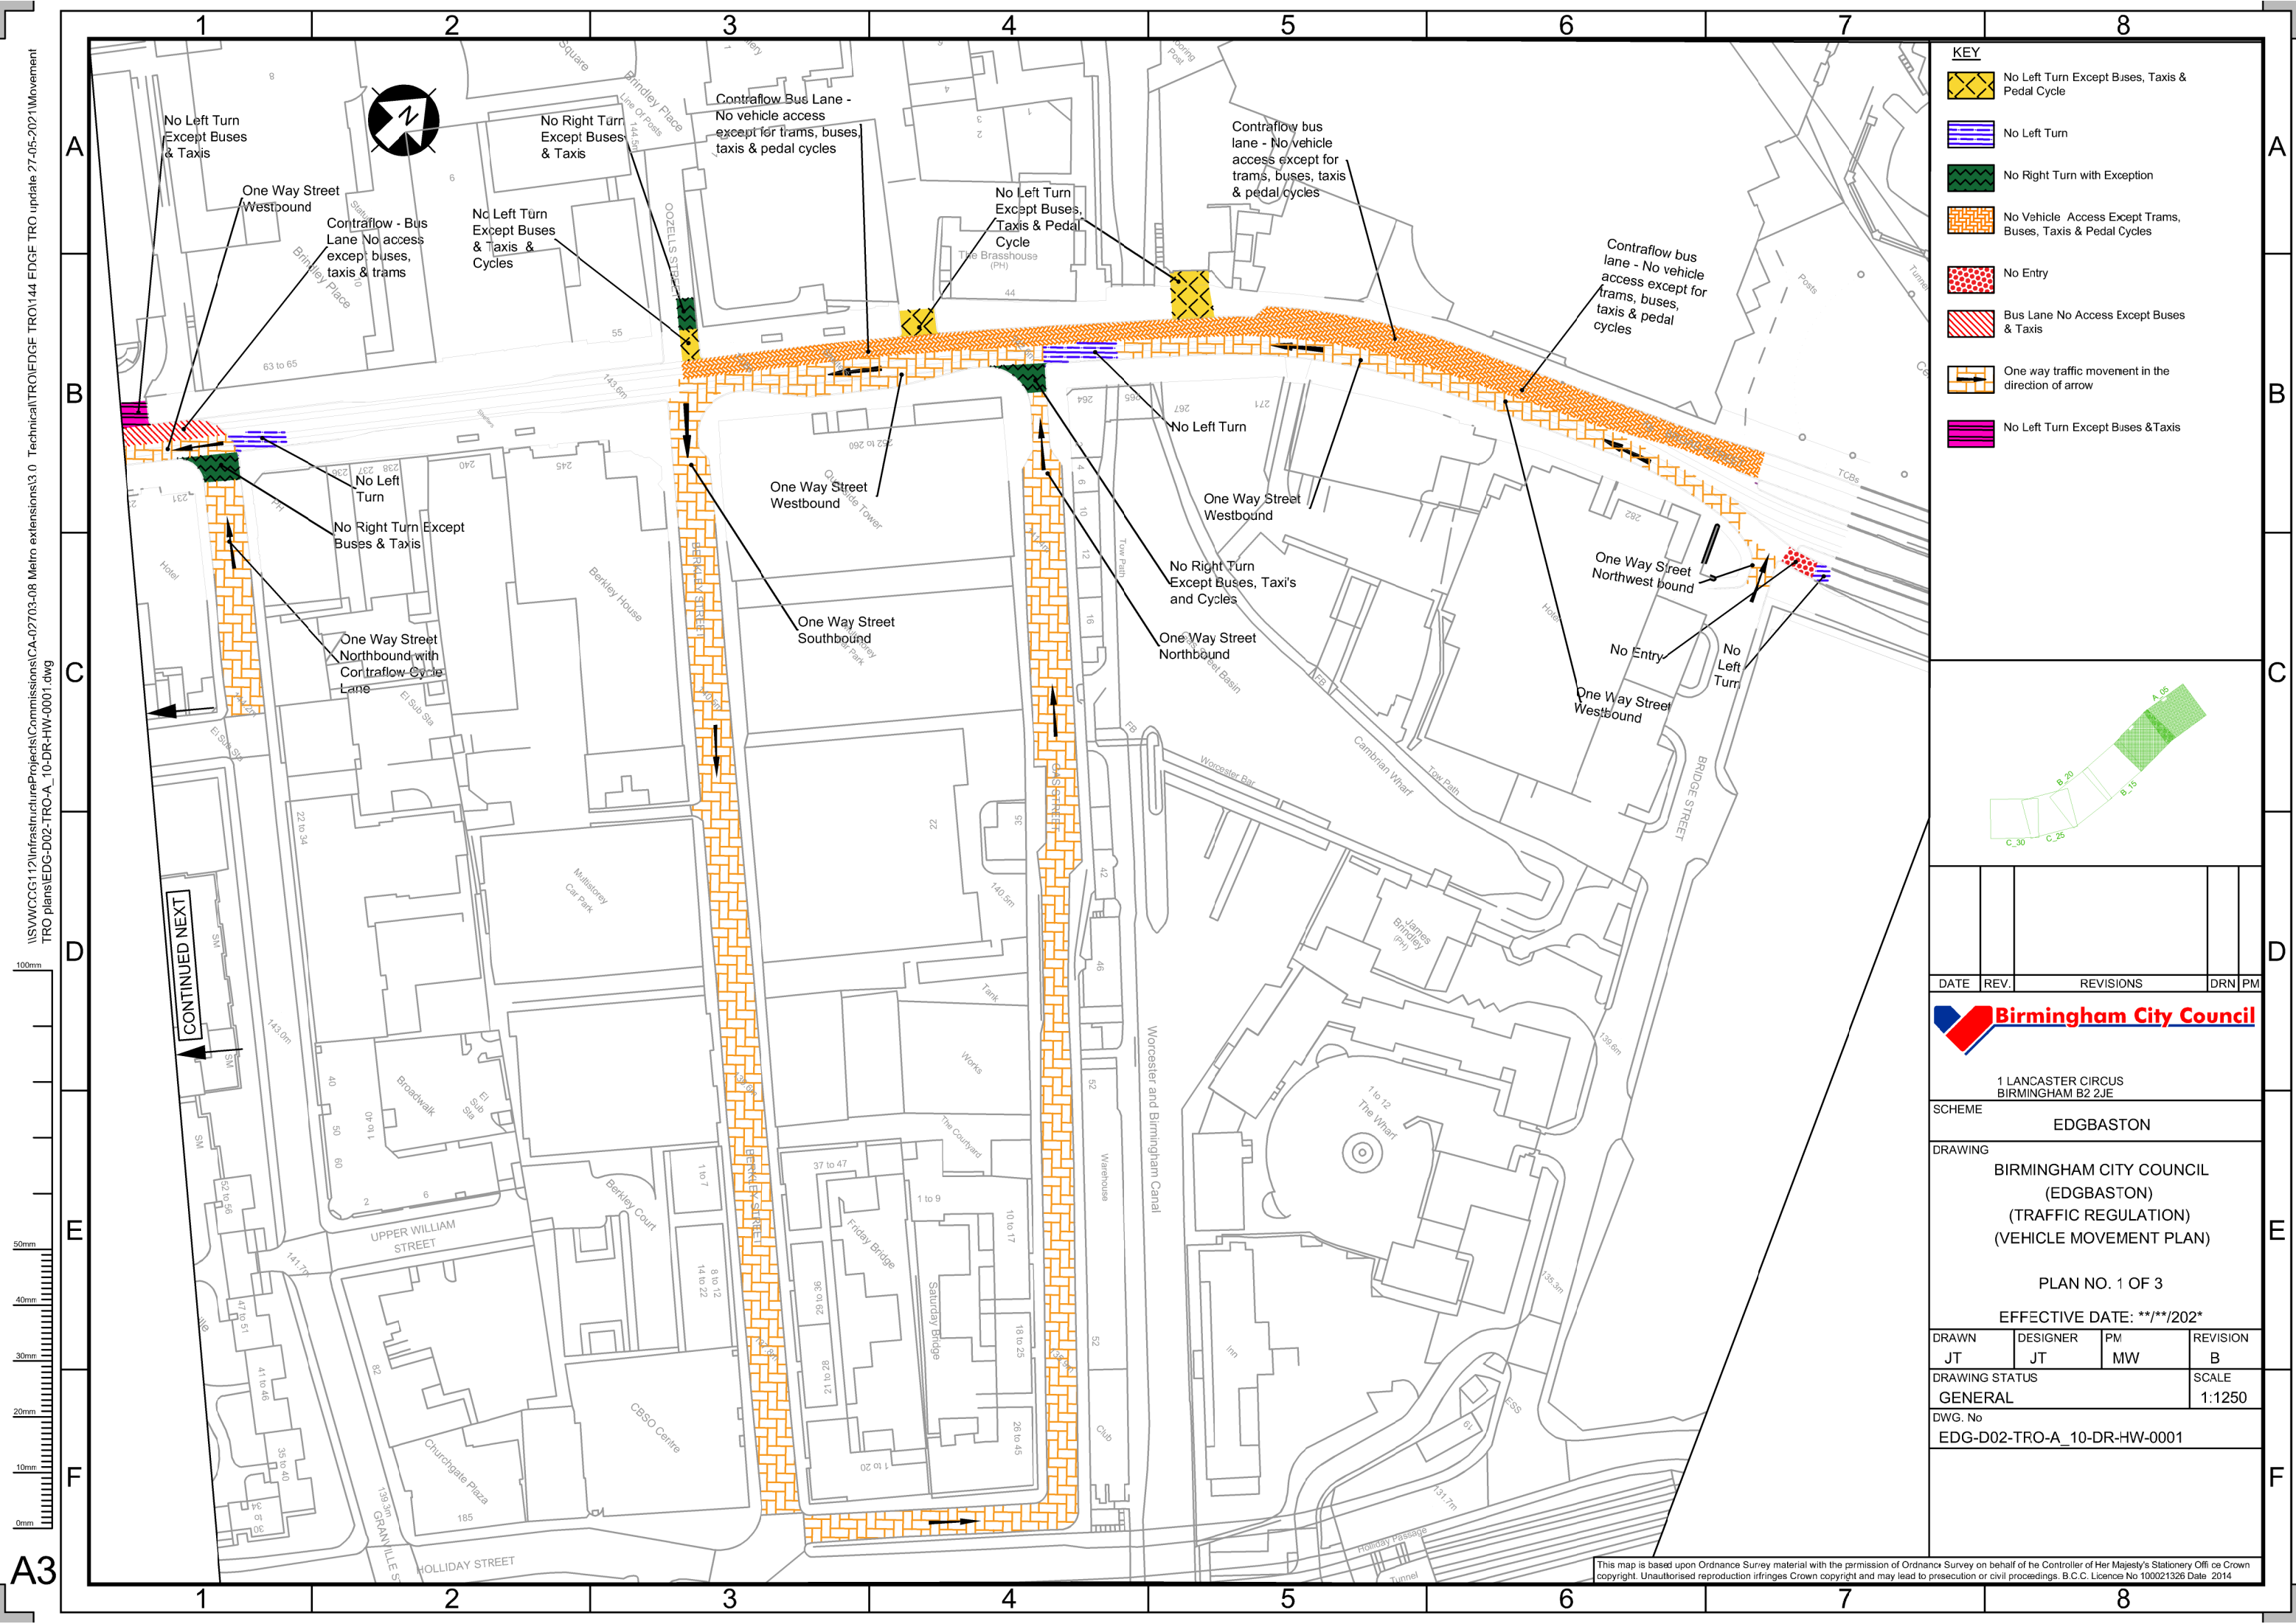

- KEY**
- No Left Turn Except Buses, Taxis & Pedal Cycle
 - No Left Turn
 - No Right Turn with Exception
 - No Vehicle Access Except Trams, Buses, Taxis & Pedal Cycles
 - No Entry
 - Bus Lane No Access Except Buses & Taxis
 - One way traffic movement in the direction of arrow
 - No Left Turn Except Buses & Taxis

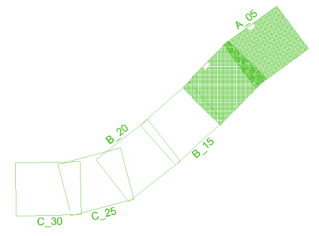

DATE	REV.	REVISIONS	DRN	PM
------	------	-----------	-----	----



1 LANCASTER CIRCUS
BIRMINGHAM B2 2JE

SCHEME
EDGBASTON

DRAWING
BIRMINGHAM CITY COUNCIL
(EDGBASTON)
(TRAFFIC REGULATION)
(VEHICLE MOVEMENT PLAN)

PLAN NO. 1 OF 3
EFFECTIVE DATE: **/**/202*


DRAWN	DESIGNER	PM	REVISION
JT	JT	MW	B

DRAWING STATUS
GENERAL


DWG. No
EDG-D02-TRO-A_10-DR-HW-0001

SCALE
1:1250


This map is based upon Ordnance Survey material with the permission of Ordnance Survey on behalf of the Controller of Her Majesty's Stationery Office. Crown copyright. Unauthorised reproduction infringes Crown copyright and may lead to prosecution or civil proceedings. B.C.C. Licence No 100021326 Date 2014.

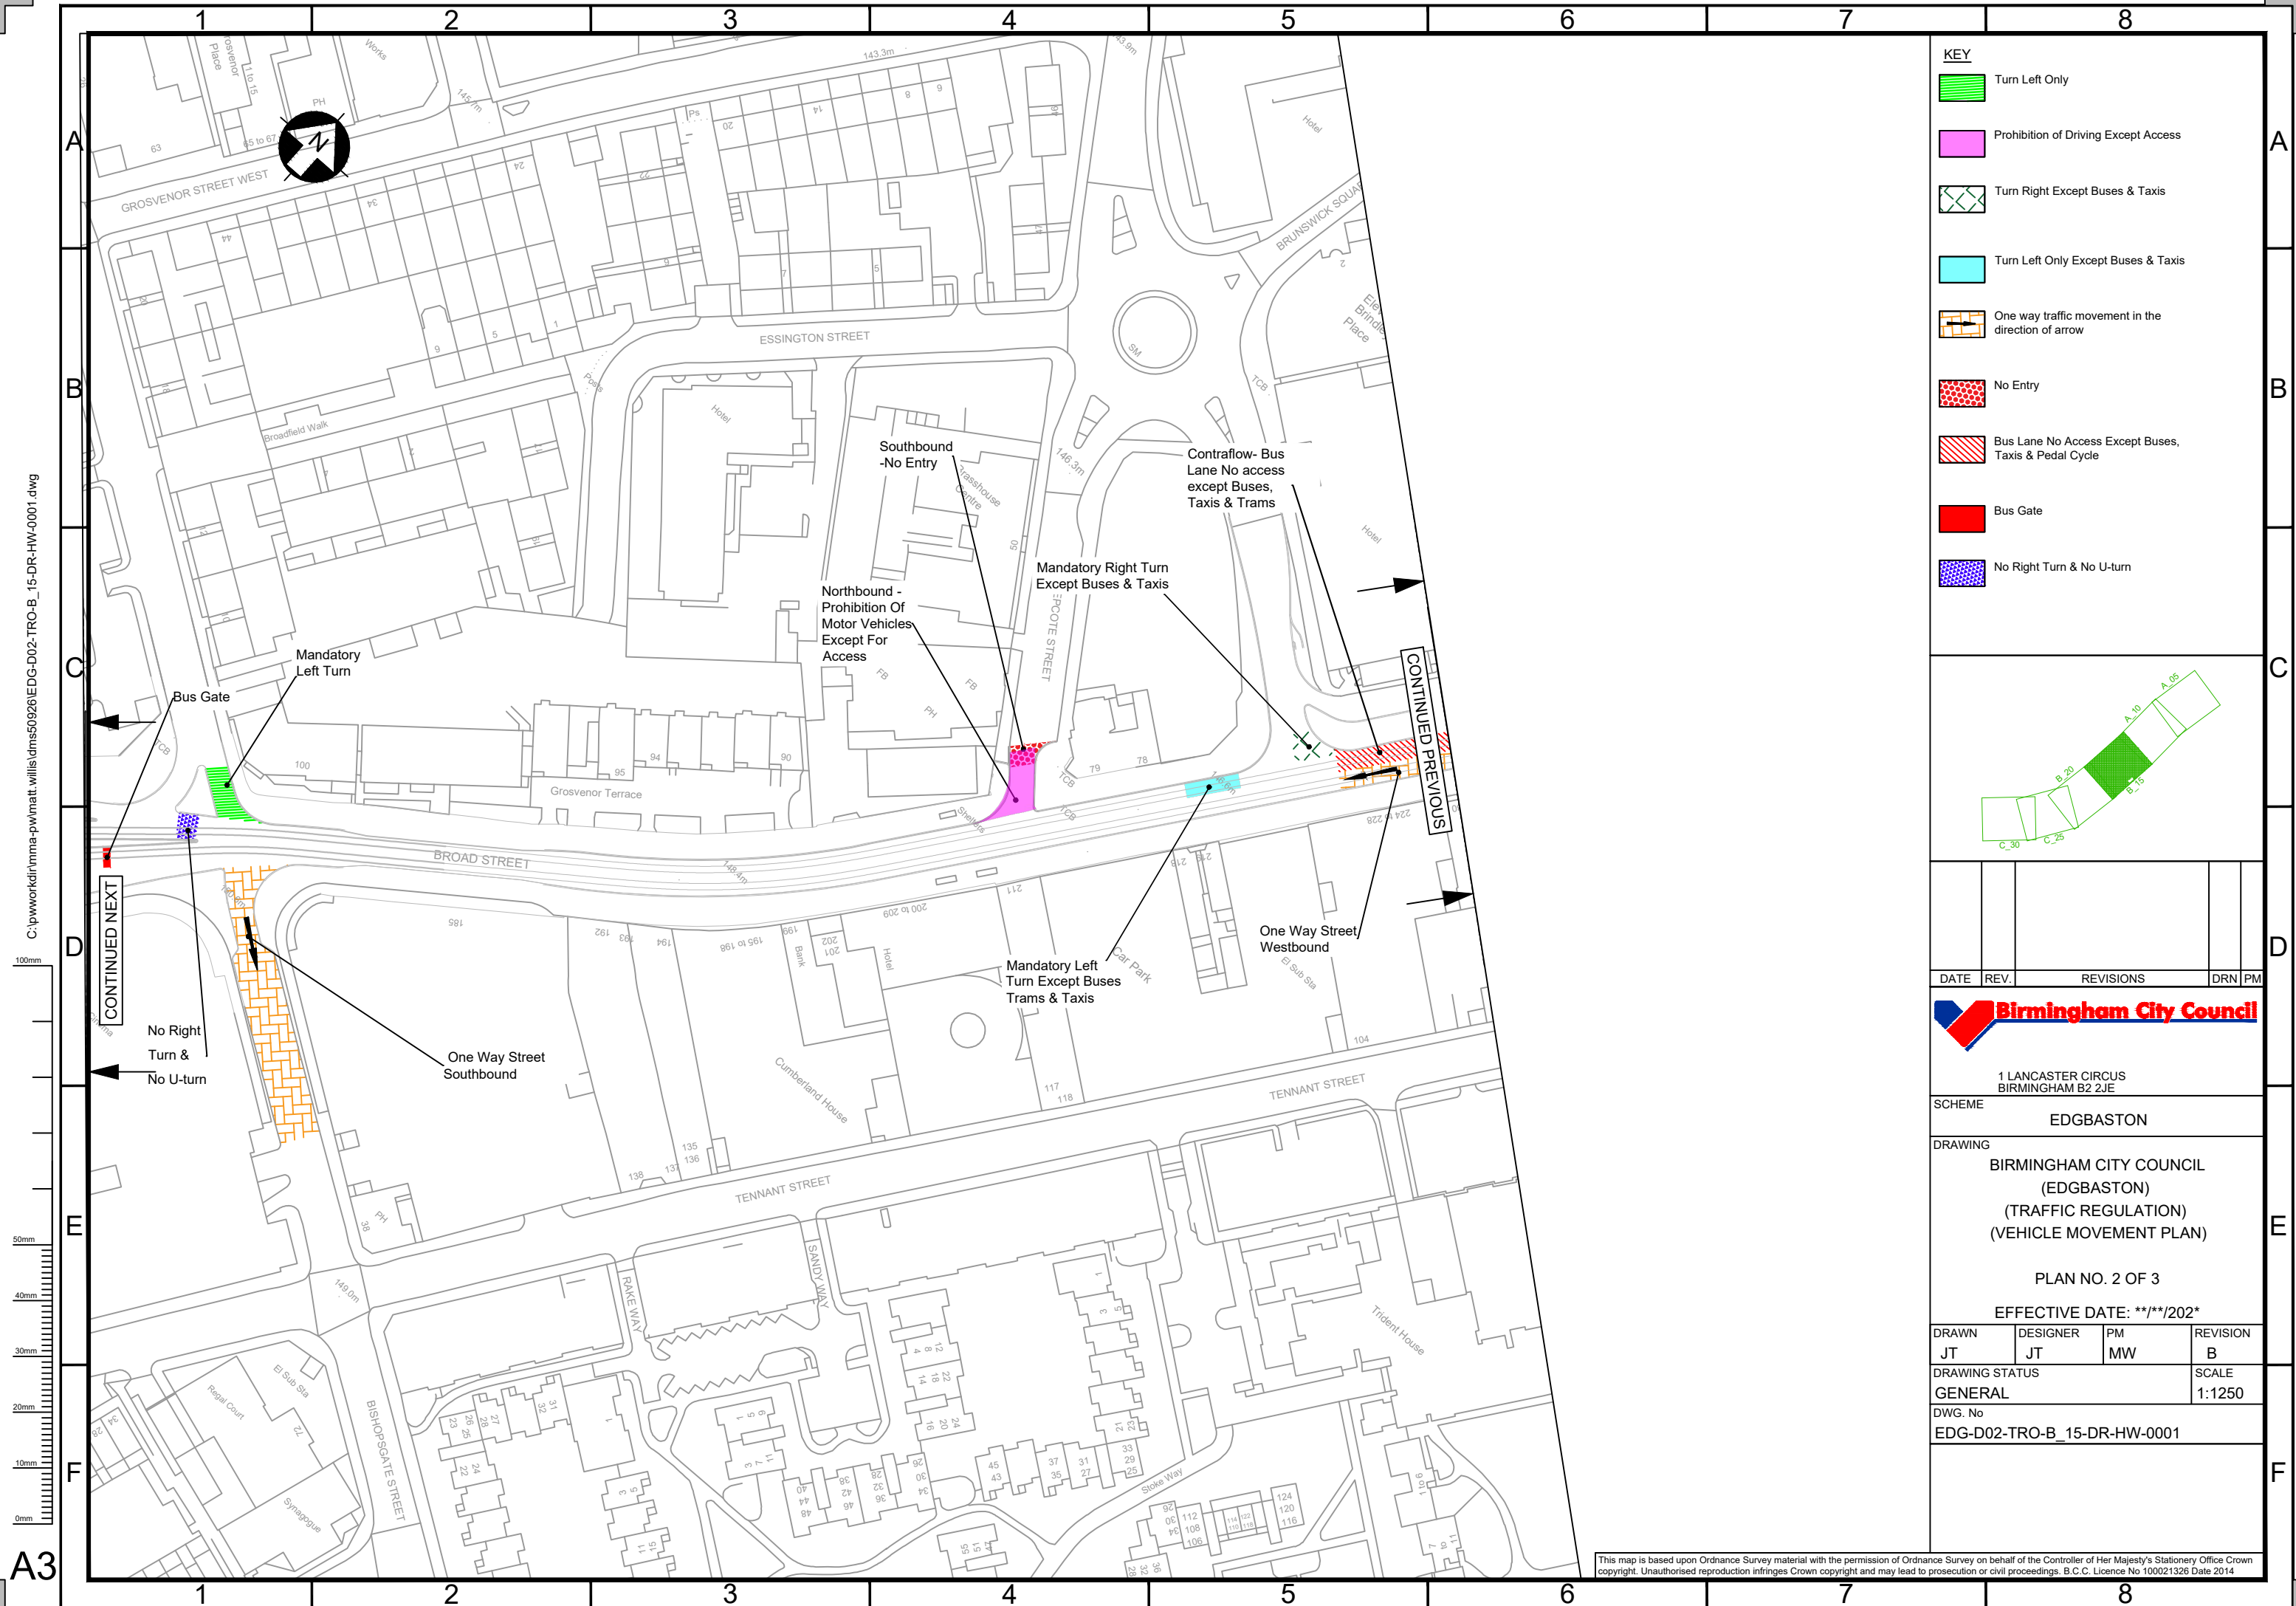


C:\pwworkdir\mna-pw\mat.willis\dms50926\EDG-D02-TRO-C_25-DR-HW-0001.dwg

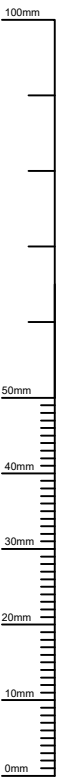

A3

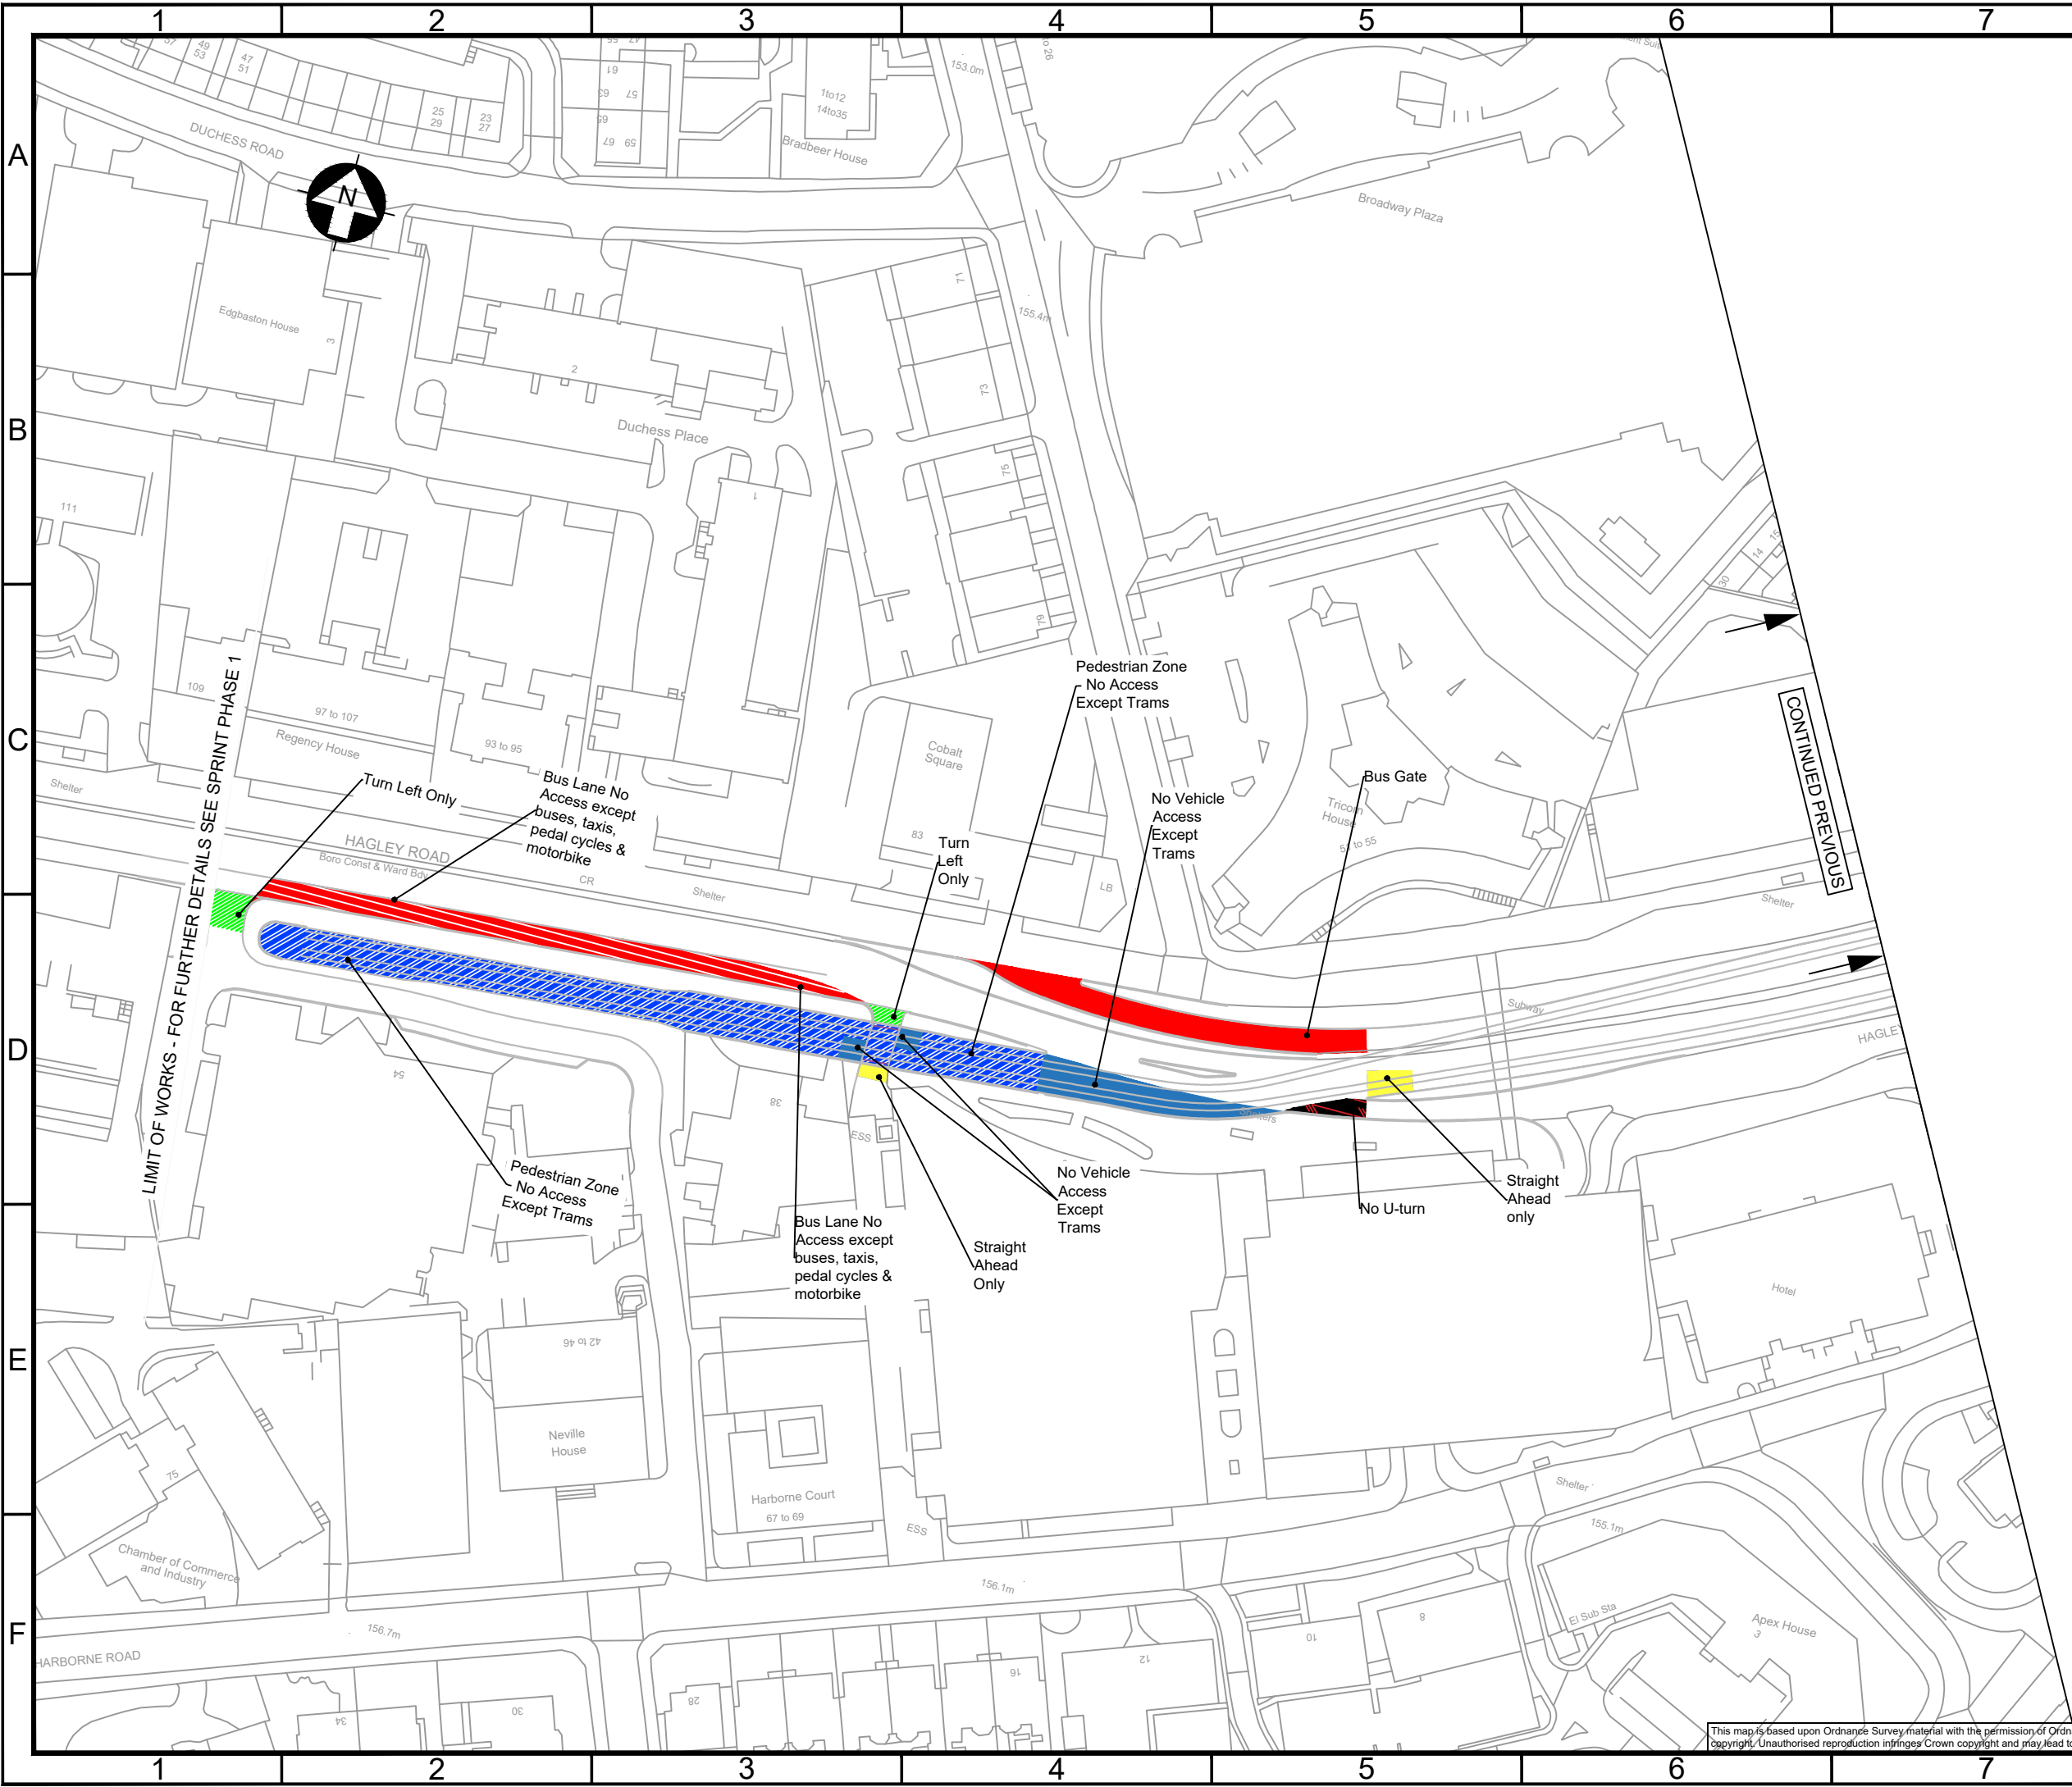

- KEY**
- Turn Left Only
 - Bus Lane No Access Except Buses, Taxis, Pedal Cycles & Motorbikes
 - Pedestrian Zone No Access Except Trams
 - No U-turn
 - No Vehicle Access Except Trams
 - Straight Ahead only
 - Bus Gate

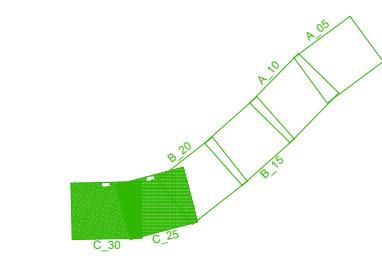

DATE	REV.	REVISIONS	DRN	PM
------	------	-----------	-----	----



1 LANCASTER CIRCUS
BIRMINGHAM B2 2JE

SCHEME
EDGBASTON

DRAWING
BIRMINGHAM CITY COUNCIL
(EDGBASTON)
(TRAFFIC REGULATION)
(VEHICLE MOVEMENT PLAN)

PLAN NO. 3 OF 3
EFFECTIVE DATE: **/**/202*

DRAWN	DESIGNER	PM	REVISION
JT	JT	MW	B

DRAWING STATUS
GENERAL

DWG. No
EDG-D02-TRO-C_25-DR-HW-0001

SCALE
1:1250

This map is based upon Ordnance Survey material with the permission of Ordnance Survey on behalf of the Controller of Her Majesty's Stationery Office Crown Copyright. Unauthorised reproduction infringes Crown copyright and may lead to prosecution or civil proceedings. B.C.C. Licence No 100021326 Date 2014.