

SCHEME

**BIRMINGHAM CITY COUNCIL
(INNER ZONE BIRMINGHAM) (CONTROLLED
PARKING ZONE) ORDER 2014**

DRAWING

PLAN REF: 406286 NWN

EFFECTIVE DATE **//202***

N


Existing Restrictions in black

Restricted Zone Boundary

Traffic Regulation Order Boundary.
Only this Traffic Regulation Order Restrictions shown within this boundary. Restrictions outside this boundary are not shown.

DATE	REV	REVISIONS	DRN.	DES.	P.M.
SCALE 1 : 1250		STATUS INFORMATION			
P.M. CN	DESIGNER MW	23/08/2021	DRAWN JT	23/08/2021	
DRAWING NO EDGE-D02-TRO-ZZ-DR-HW-0013				REV. P01	
DRAWING UNITS ARE MILLIMETRES A3 SHEET					

0.10m
0.09m
0.08m
0.07m
0.06m
0.05m
0.04m
0.03m
0.02m
0.01m
0.00m

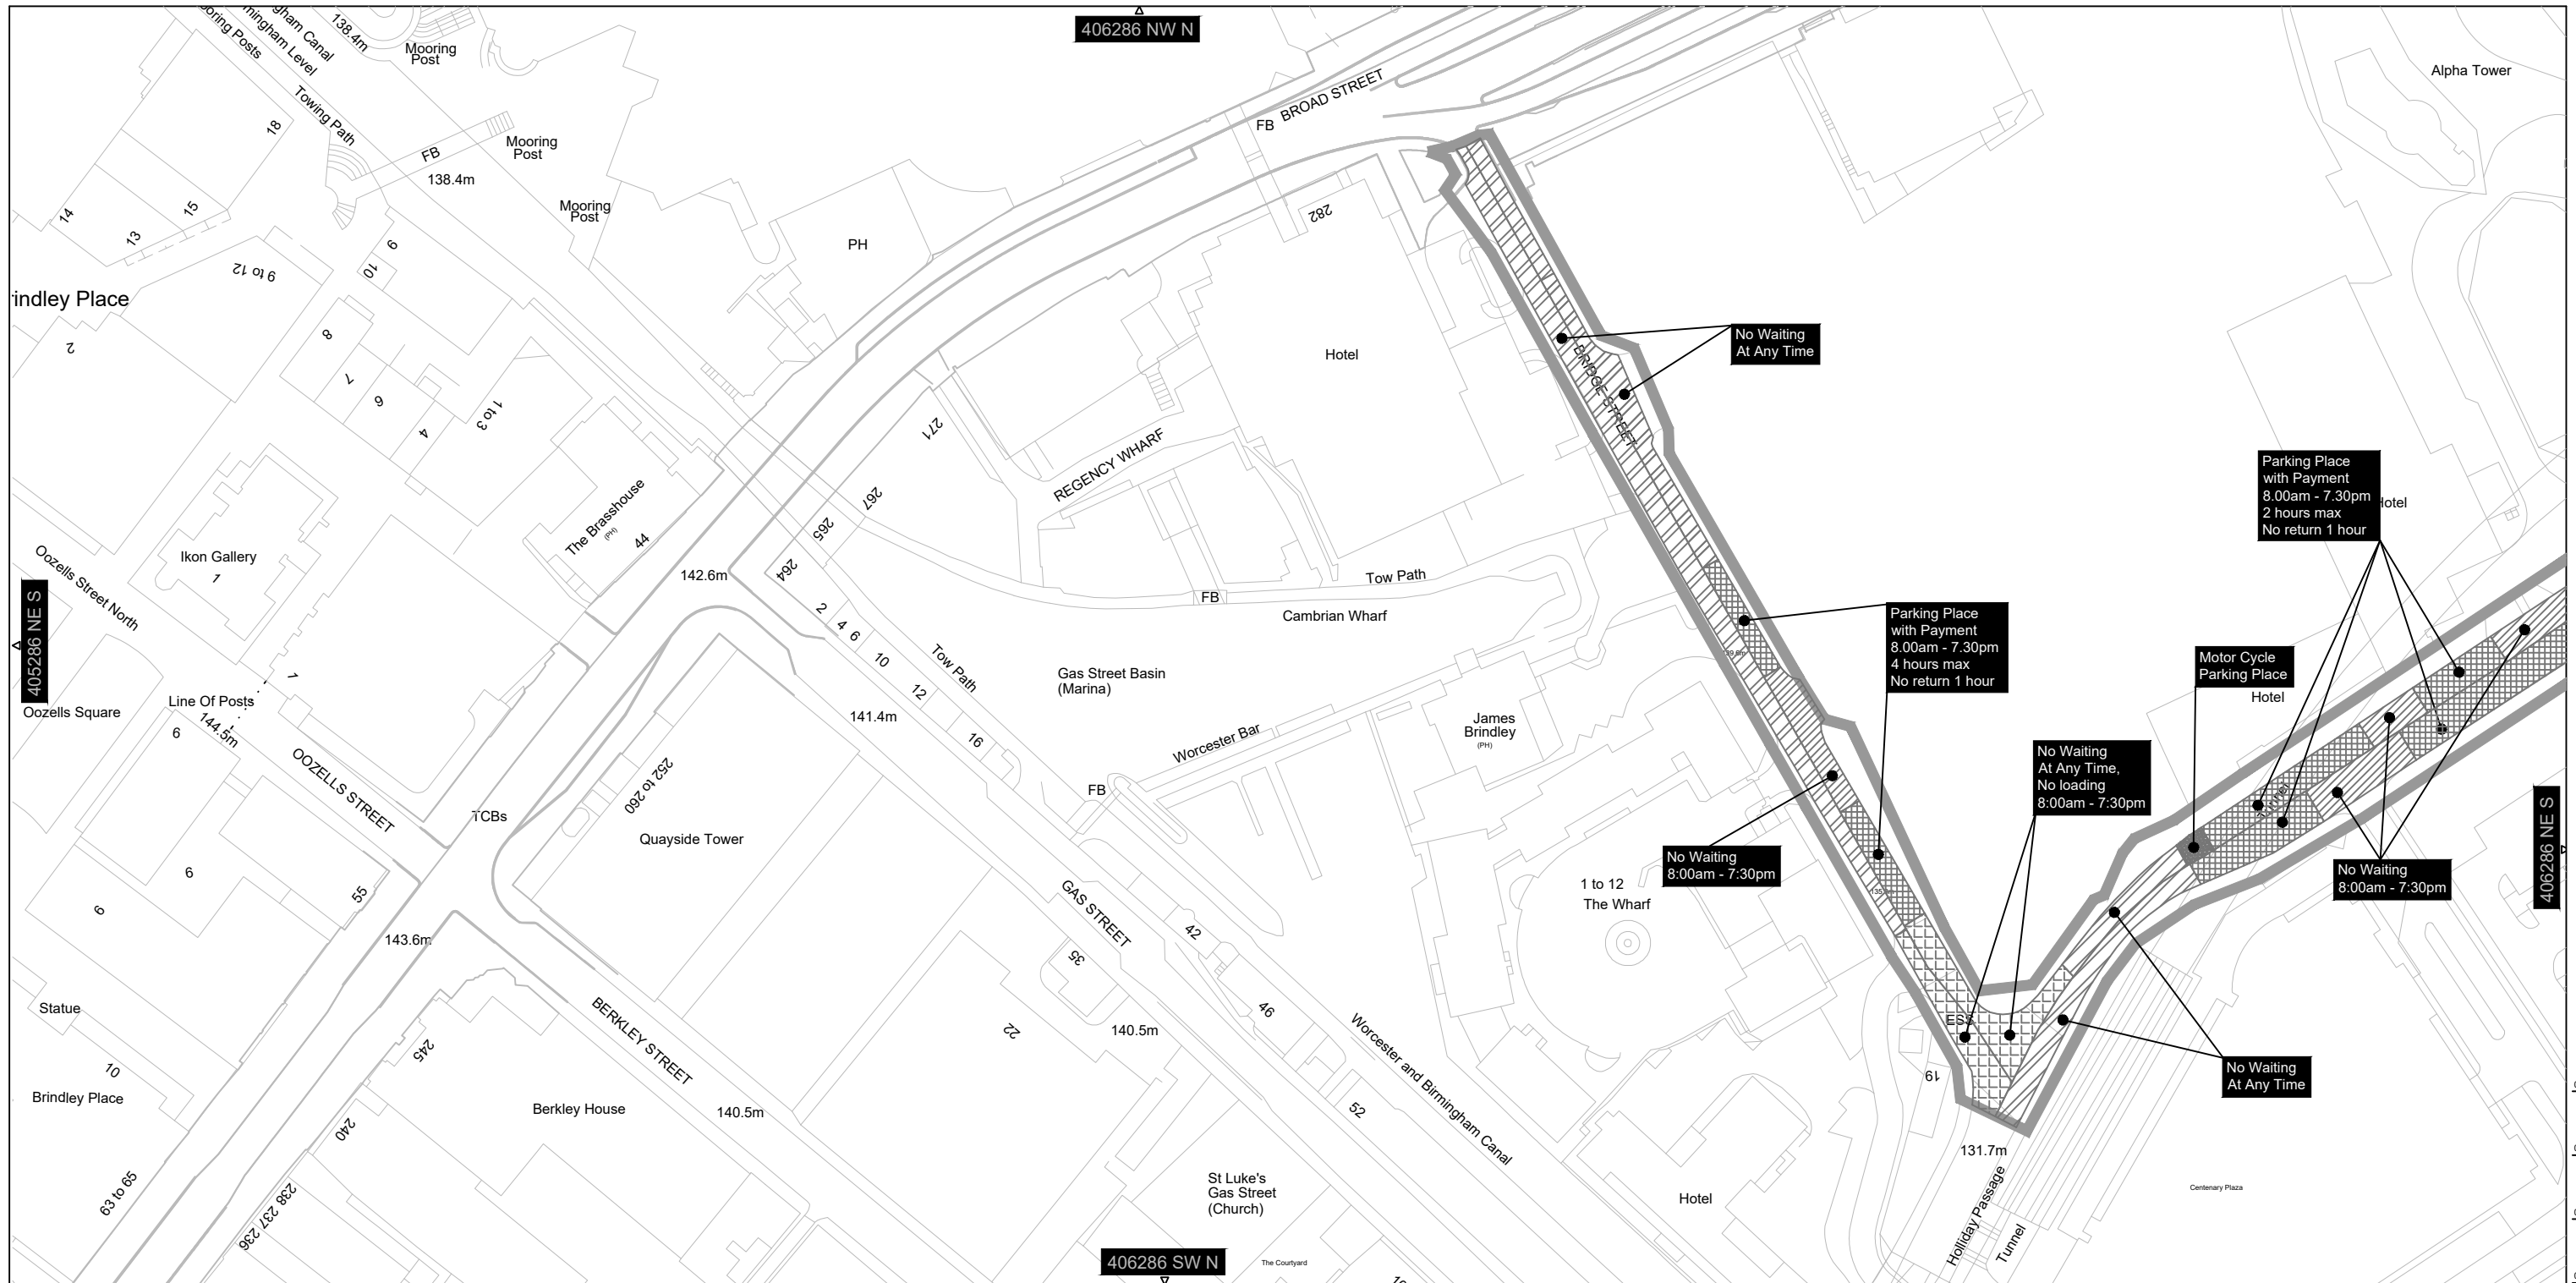

Birmingham City Council

1 LANCASTER CIRCUS
BIRMINGHAM B4 7DQ

This map is based upon Ordnance Survey material with the permission of Ordnance Survey on behalf of the Controller of Her Majesty's Stationery Office Crown copyright. Unauthorised reproduction may lead to prosecution or civil proceedings. B.C.C. Licence No 100021326 Date 2011

SCHEME

**BIRMINGHAM CITY COUNCIL
(INNER ZONE BIRMINGHAM) (CONTROLLED PARKING
ZONE) ORDER 2014**

DRAWING

PLAN REF: 406286 NWS

EFFECTIVE DATE **//202***

N

Existing Restrictions in black

Restricted Zone Boundary

Traffic Regulation Order Boundary.
Only this Traffic Regulation Order Restrictions shown within this boundary. Restrictions outside this boundary are not shown.

DATE	REV	REVISIONS	DRN.	DES.	P.M.
SCALE 1 : 1250		STATUS INFORMATION			
P.M. CN	DESIGNER MW	23/08/2021	DRAWN JT	23/08/2021	
DRAWING NO EDGE-D02-TRO-ZZ-DR-HW-0012				REV. P01	
DRAWING UNITS ARE MILLIMETRES A3 SHEET					

