


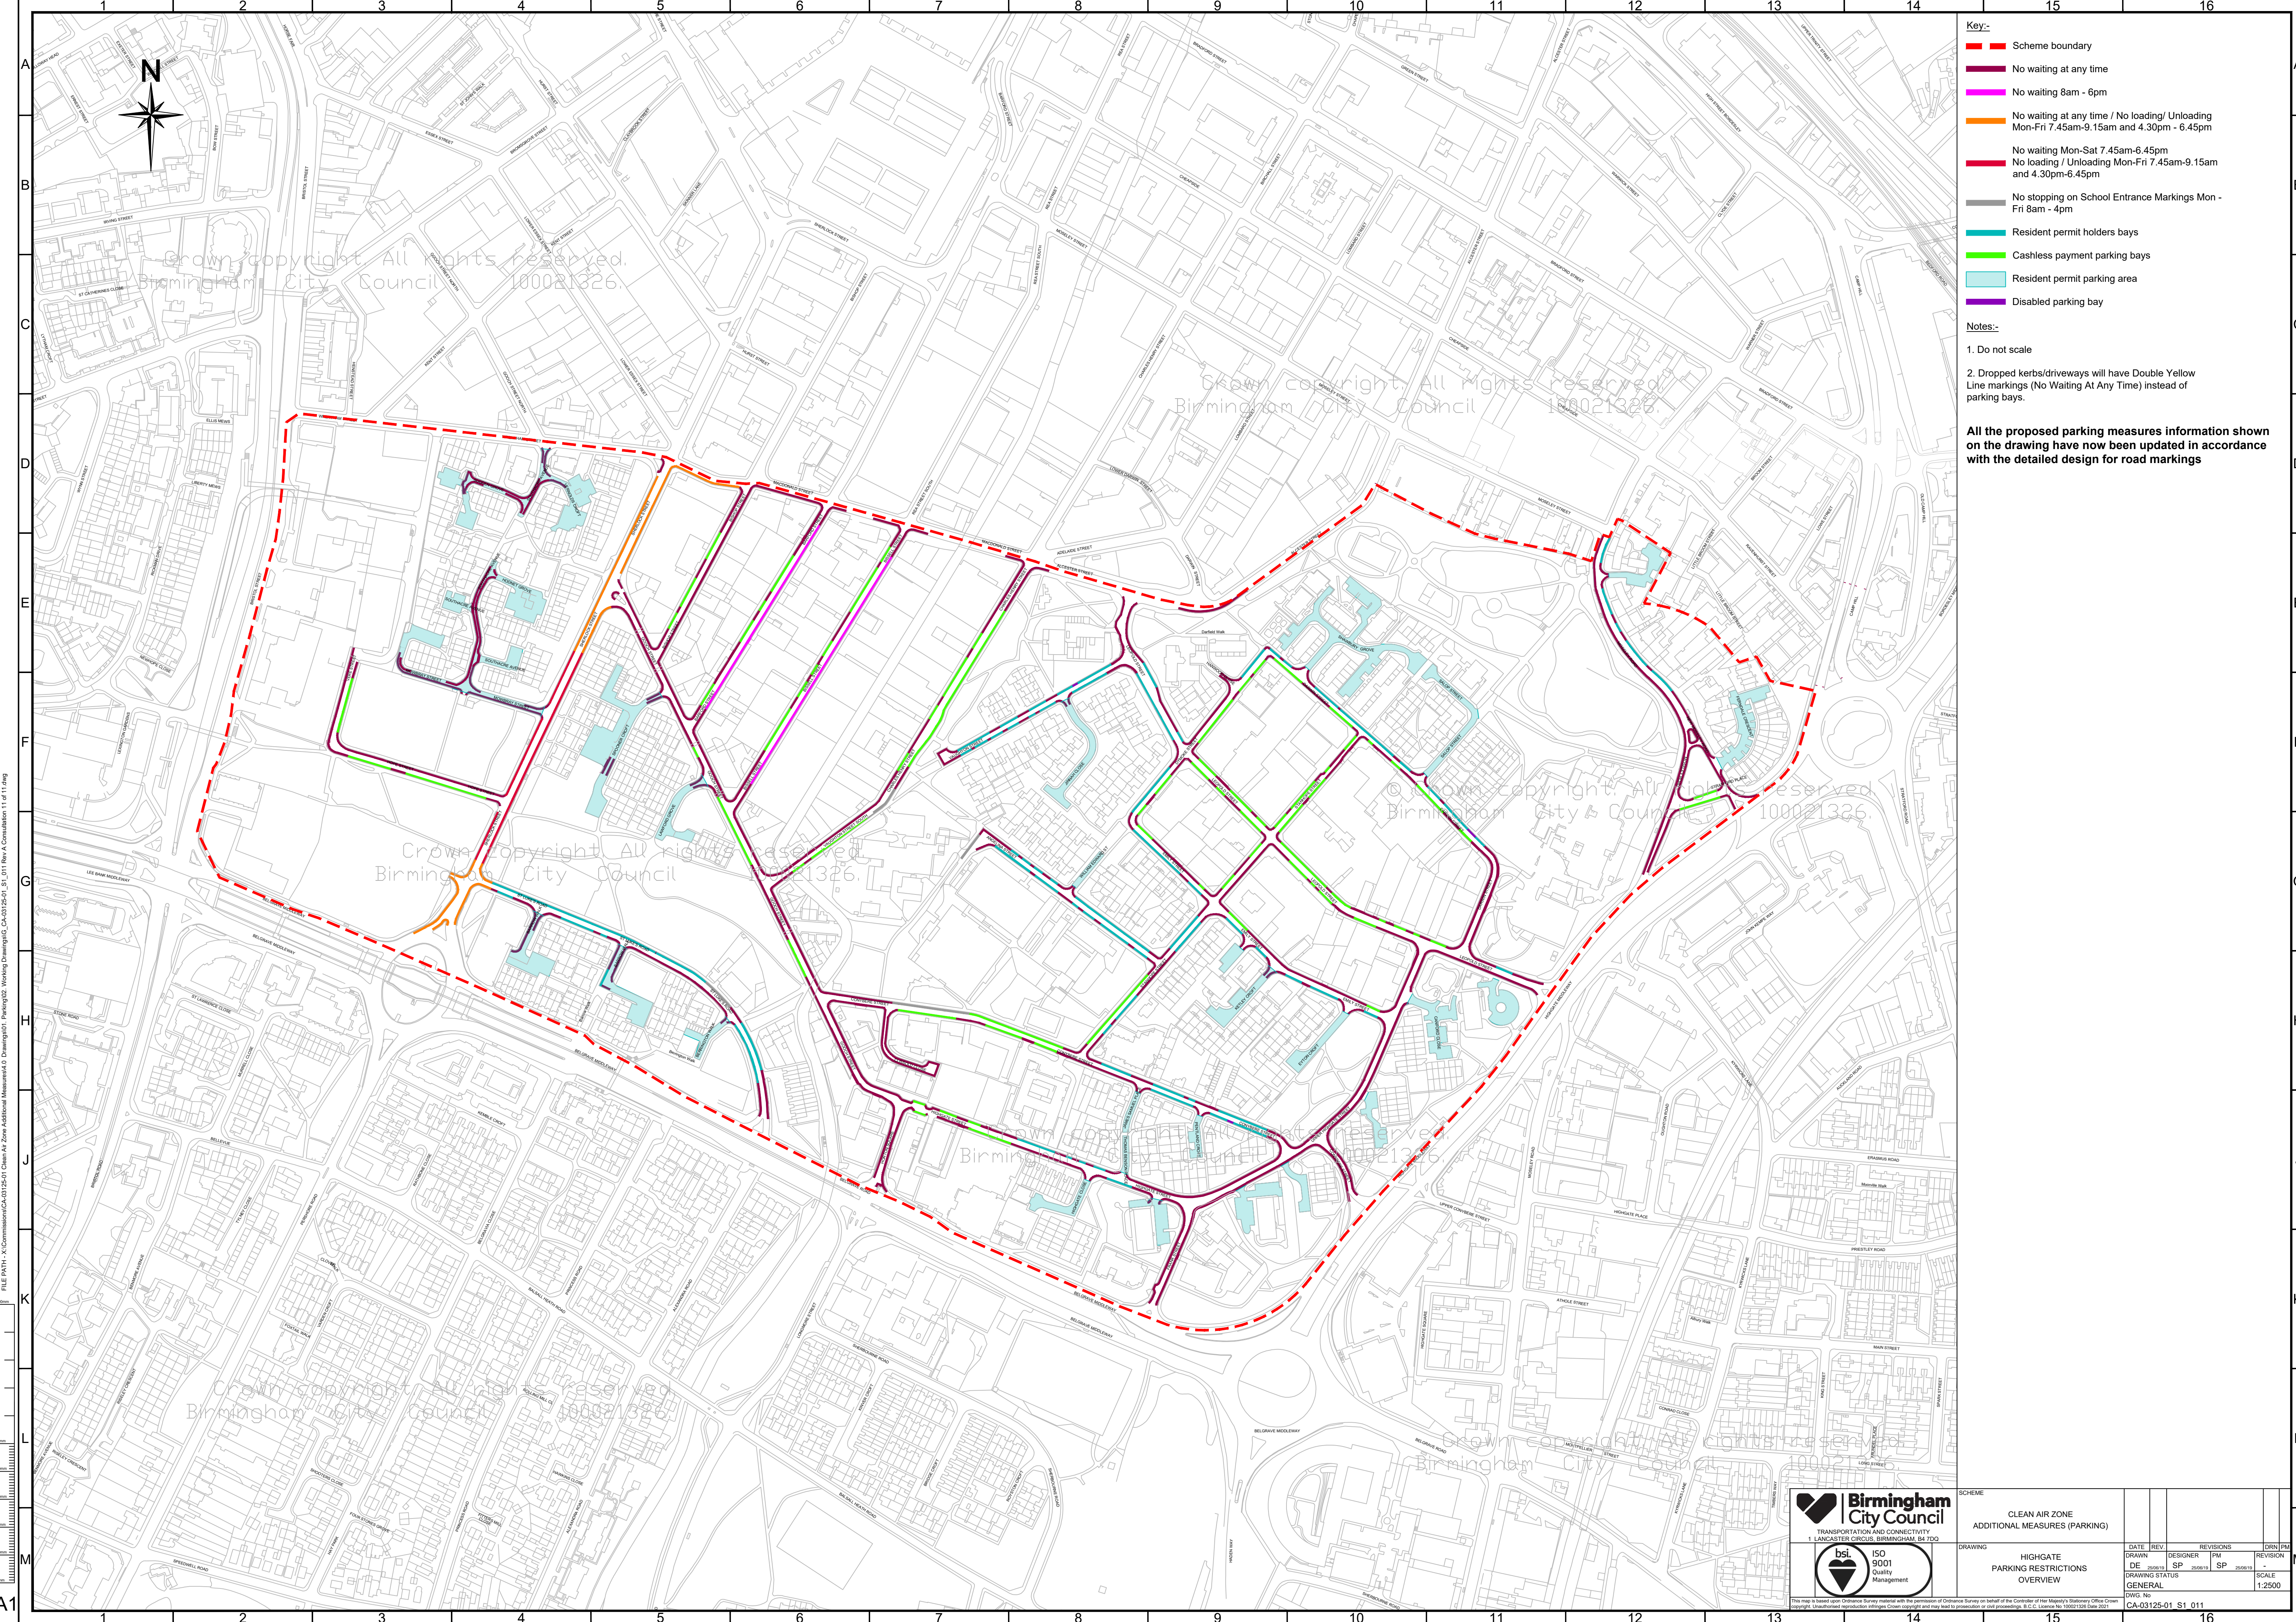

- Key:-**
- Scheme boundary
 - No waiting at any time
 - No waiting 8am - 6pm
 - No waiting at any time / No loading/ Unloading Mon-Fri 7.45am-9.15am and 4.30pm - 6.45pm
 - No waiting Mon-Sat 7.45am-6.45pm
No loading / Unloading Mon-Fri 7.45am-9.15am and 4.30pm-6.45pm
 - No stopping on School Entrance Markings Mon - Fri 8am - 4pm
 - Resident permit holders bays
 - Cashless payment parking bays
 - Resident permit parking area
 - Disabled parking bay

- Notes:-**
- Do not scale
 - Dropped kerbs/driveways will have Double Yellow Line markings (No Waiting At Any Time) instead of parking bays.

All the proposed parking measures information shown on the drawing have now been updated in accordance with the detailed design for road markings

FILE PATH: X:\Commissions\CA3125-01 Clean Air Zone Additional Measures\2 Drawings\01 Parking\02 Working Drawings\03 CA-03125-01_S1_011 Rev A Consultation 11.dwg

1000
800
600
400
200
0




Birmingham City Council
TRANSPORTATION AND CONNECTIVITY
1 LANCASTER CIRCUS, BIRMINGHAM, B4 7DQ



bsi ISO 9001 Quality Management

This map is based upon Ordnance Survey material with the permission of Ordnance Survey on behalf of the Controller of Her Majesty's Stationery Office Copyright. Unauthorised reproduction infringes Crown copyright and may lead to prosecution or civil proceedings. B.C.C. Licence No 10001201 Date 2021

SCHEME CLEAN AIR ZONE ADDITIONAL MEASURES (PARKING)		DATE DRAWN 1 DE 2020		REV. SP	REVISIONS PM SP	DRN 250019	PM
DRAWING HIGHGATE PARKING RESTRICTIONS OVERVIEW		DRAWING STATUS GENERAL		DWG. No CA-03125-01_S1_011		REVISION - SCALE 1:2500	

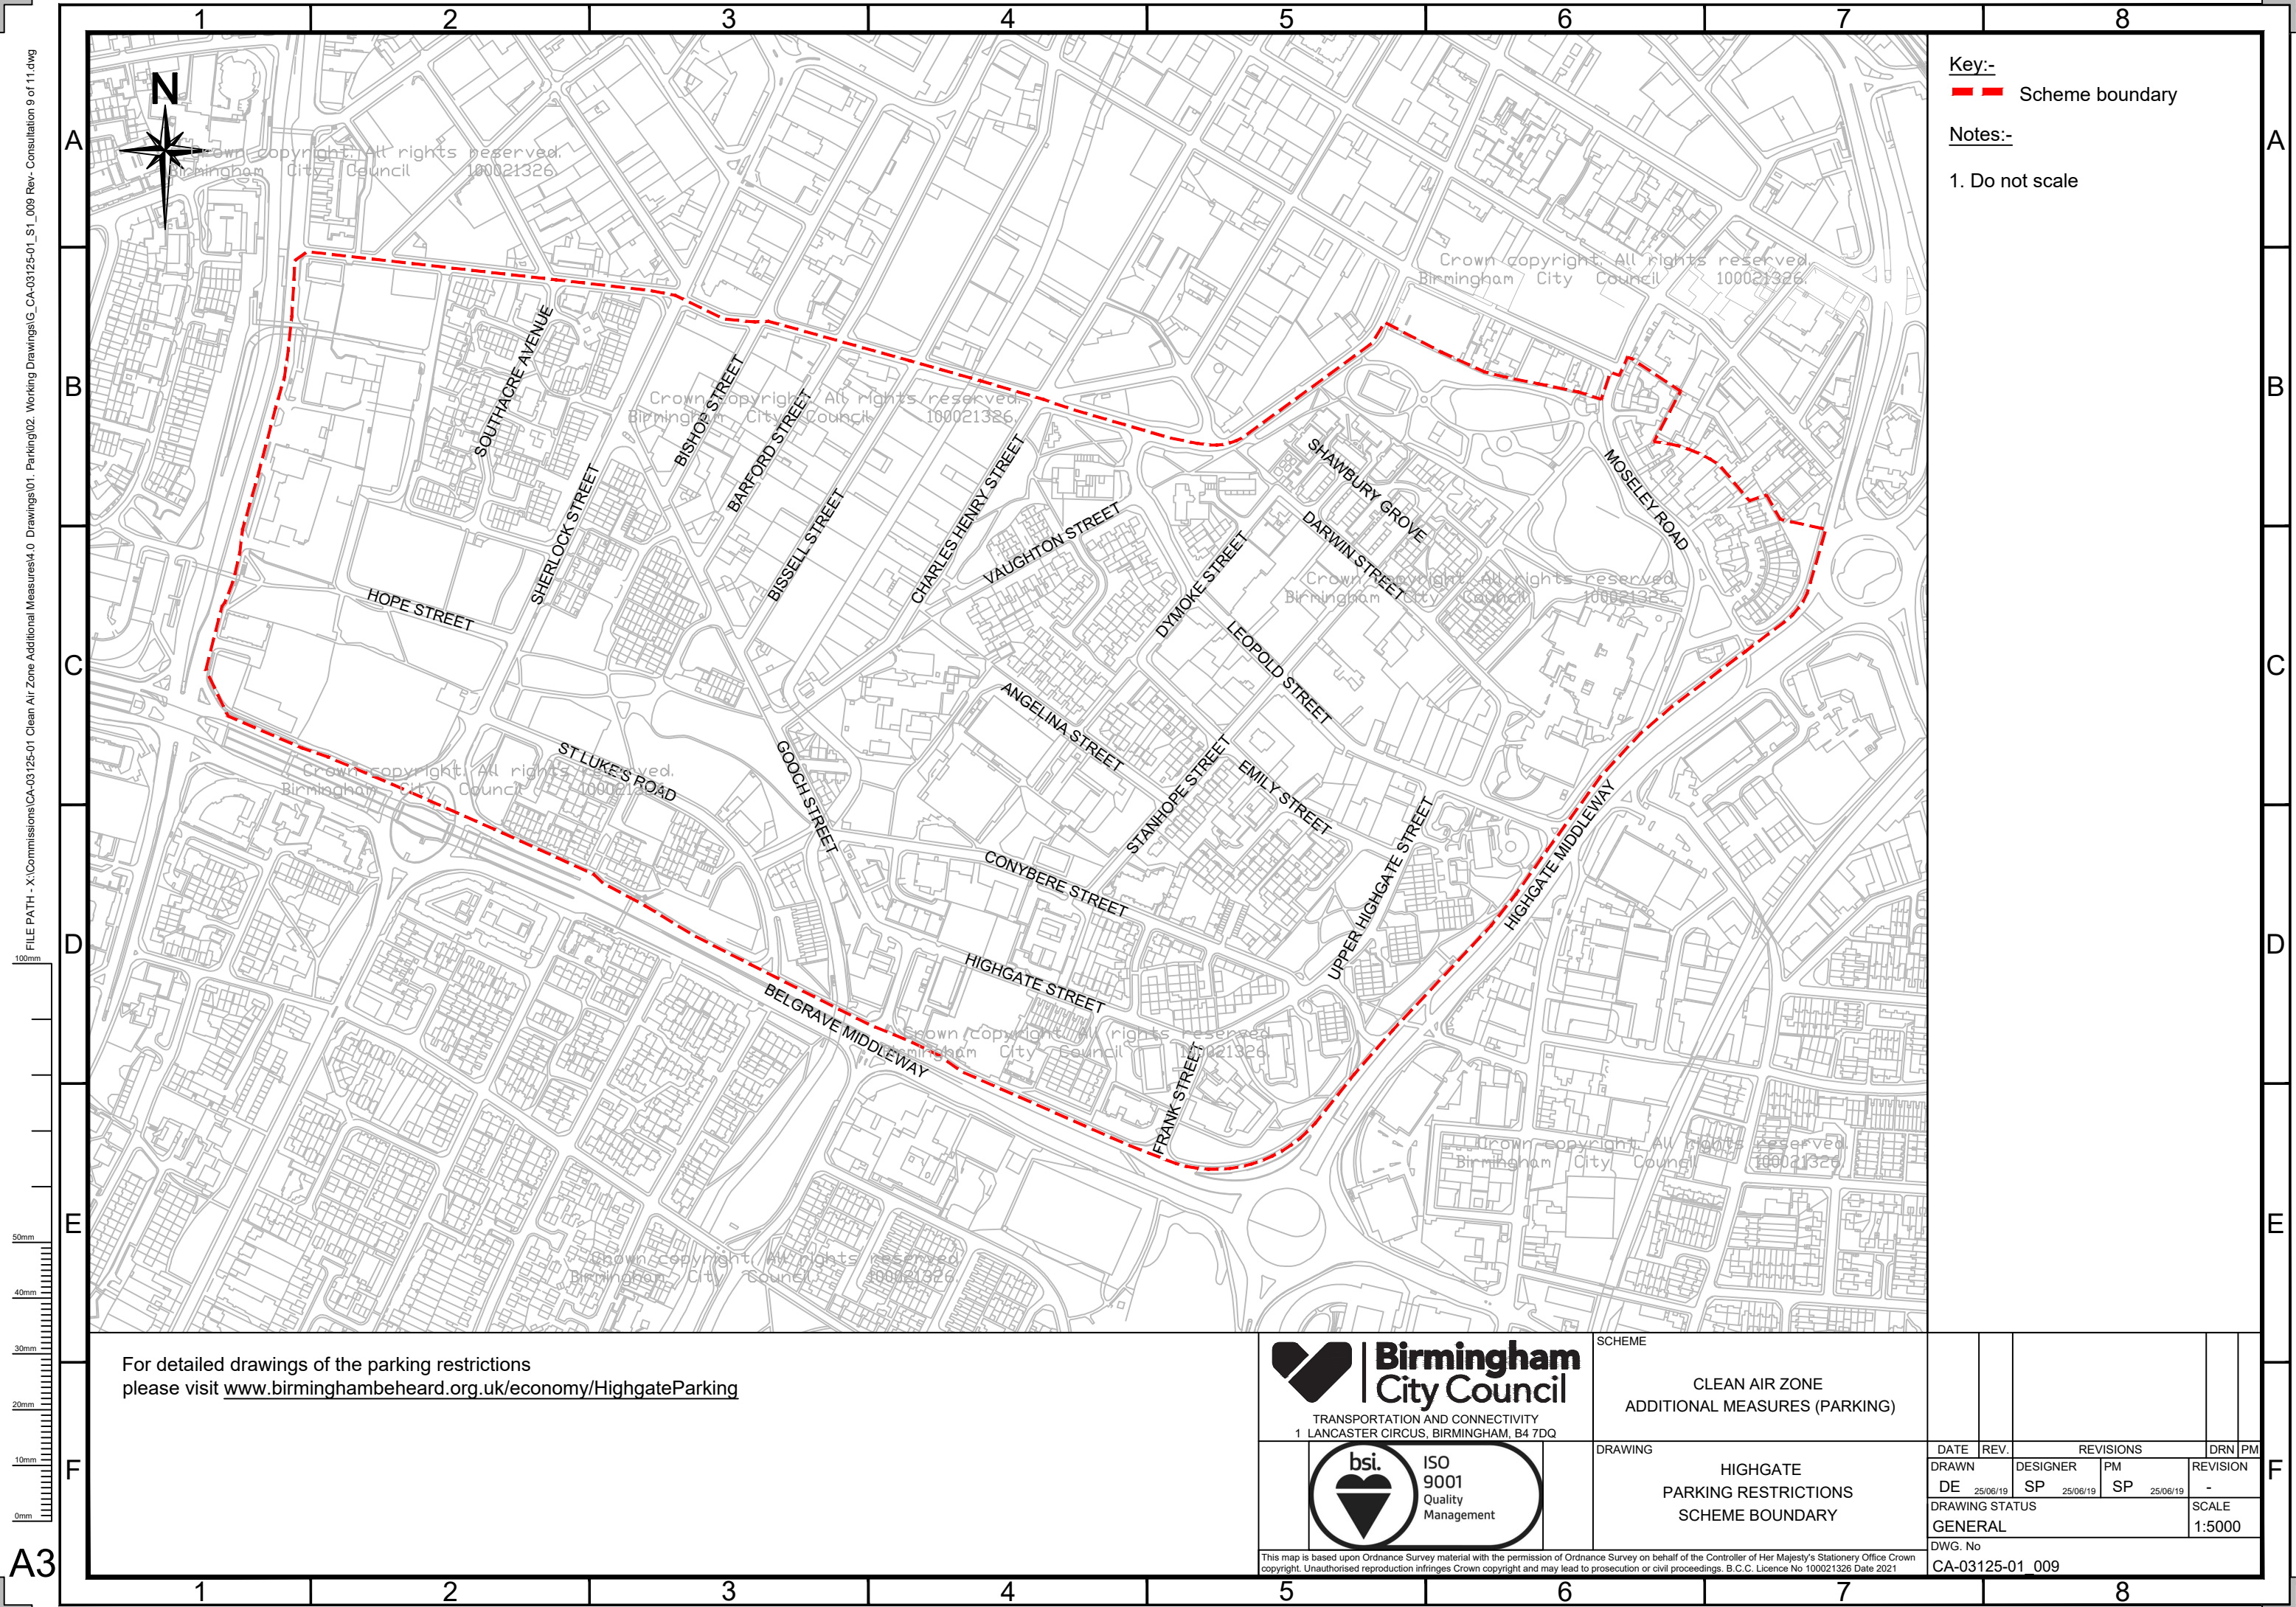

Key:-
Scheme boundary

Notes:-
1. Do not scale

For detailed drawings of the parking restrictions
please visit www.birminghambeheard.org.uk/economy/HighgateParking



TRANSPORTATION AND CONNECTIVITY
1 LANCASTER CIRCUS, BIRMINGHAM, B4 7DQ



This map is based upon Ordnance Survey material with the permission of Ordnance Survey on behalf of the Controller of Her Majesty's Stationery Office Crown copyright. Unauthorised reproduction infringes Crown copyright and may lead to prosecution or civil proceedings. B.C.C. Licence No 100021326 Date 2021

SCHEME
CLEAN AIR ZONE
ADDITIONAL MEASURES (PARKING)

DRAWING
HIGHGATE
PARKING RESTRICTIONS
SCHEME BOUNDARY

DATE	REV.	REVISIONS			DRN	PM
DRAWN		DESIGNER	PM		REVISION	
DE	25/06/19	SP	25/06/19	SP	25/06/19	-
DRAWING STATUS					SCALE	
GENERAL					1:5000	
DWG. No					CA-03125-01_009	