


- KEY:**
- Existing road markings
 - Proposed road markings
 - Proposed kerb
 - Proposed footway construction
 - Proposed timed parking and loading at footway level
 - Proposed planter
 - == Proposed double yellow lines

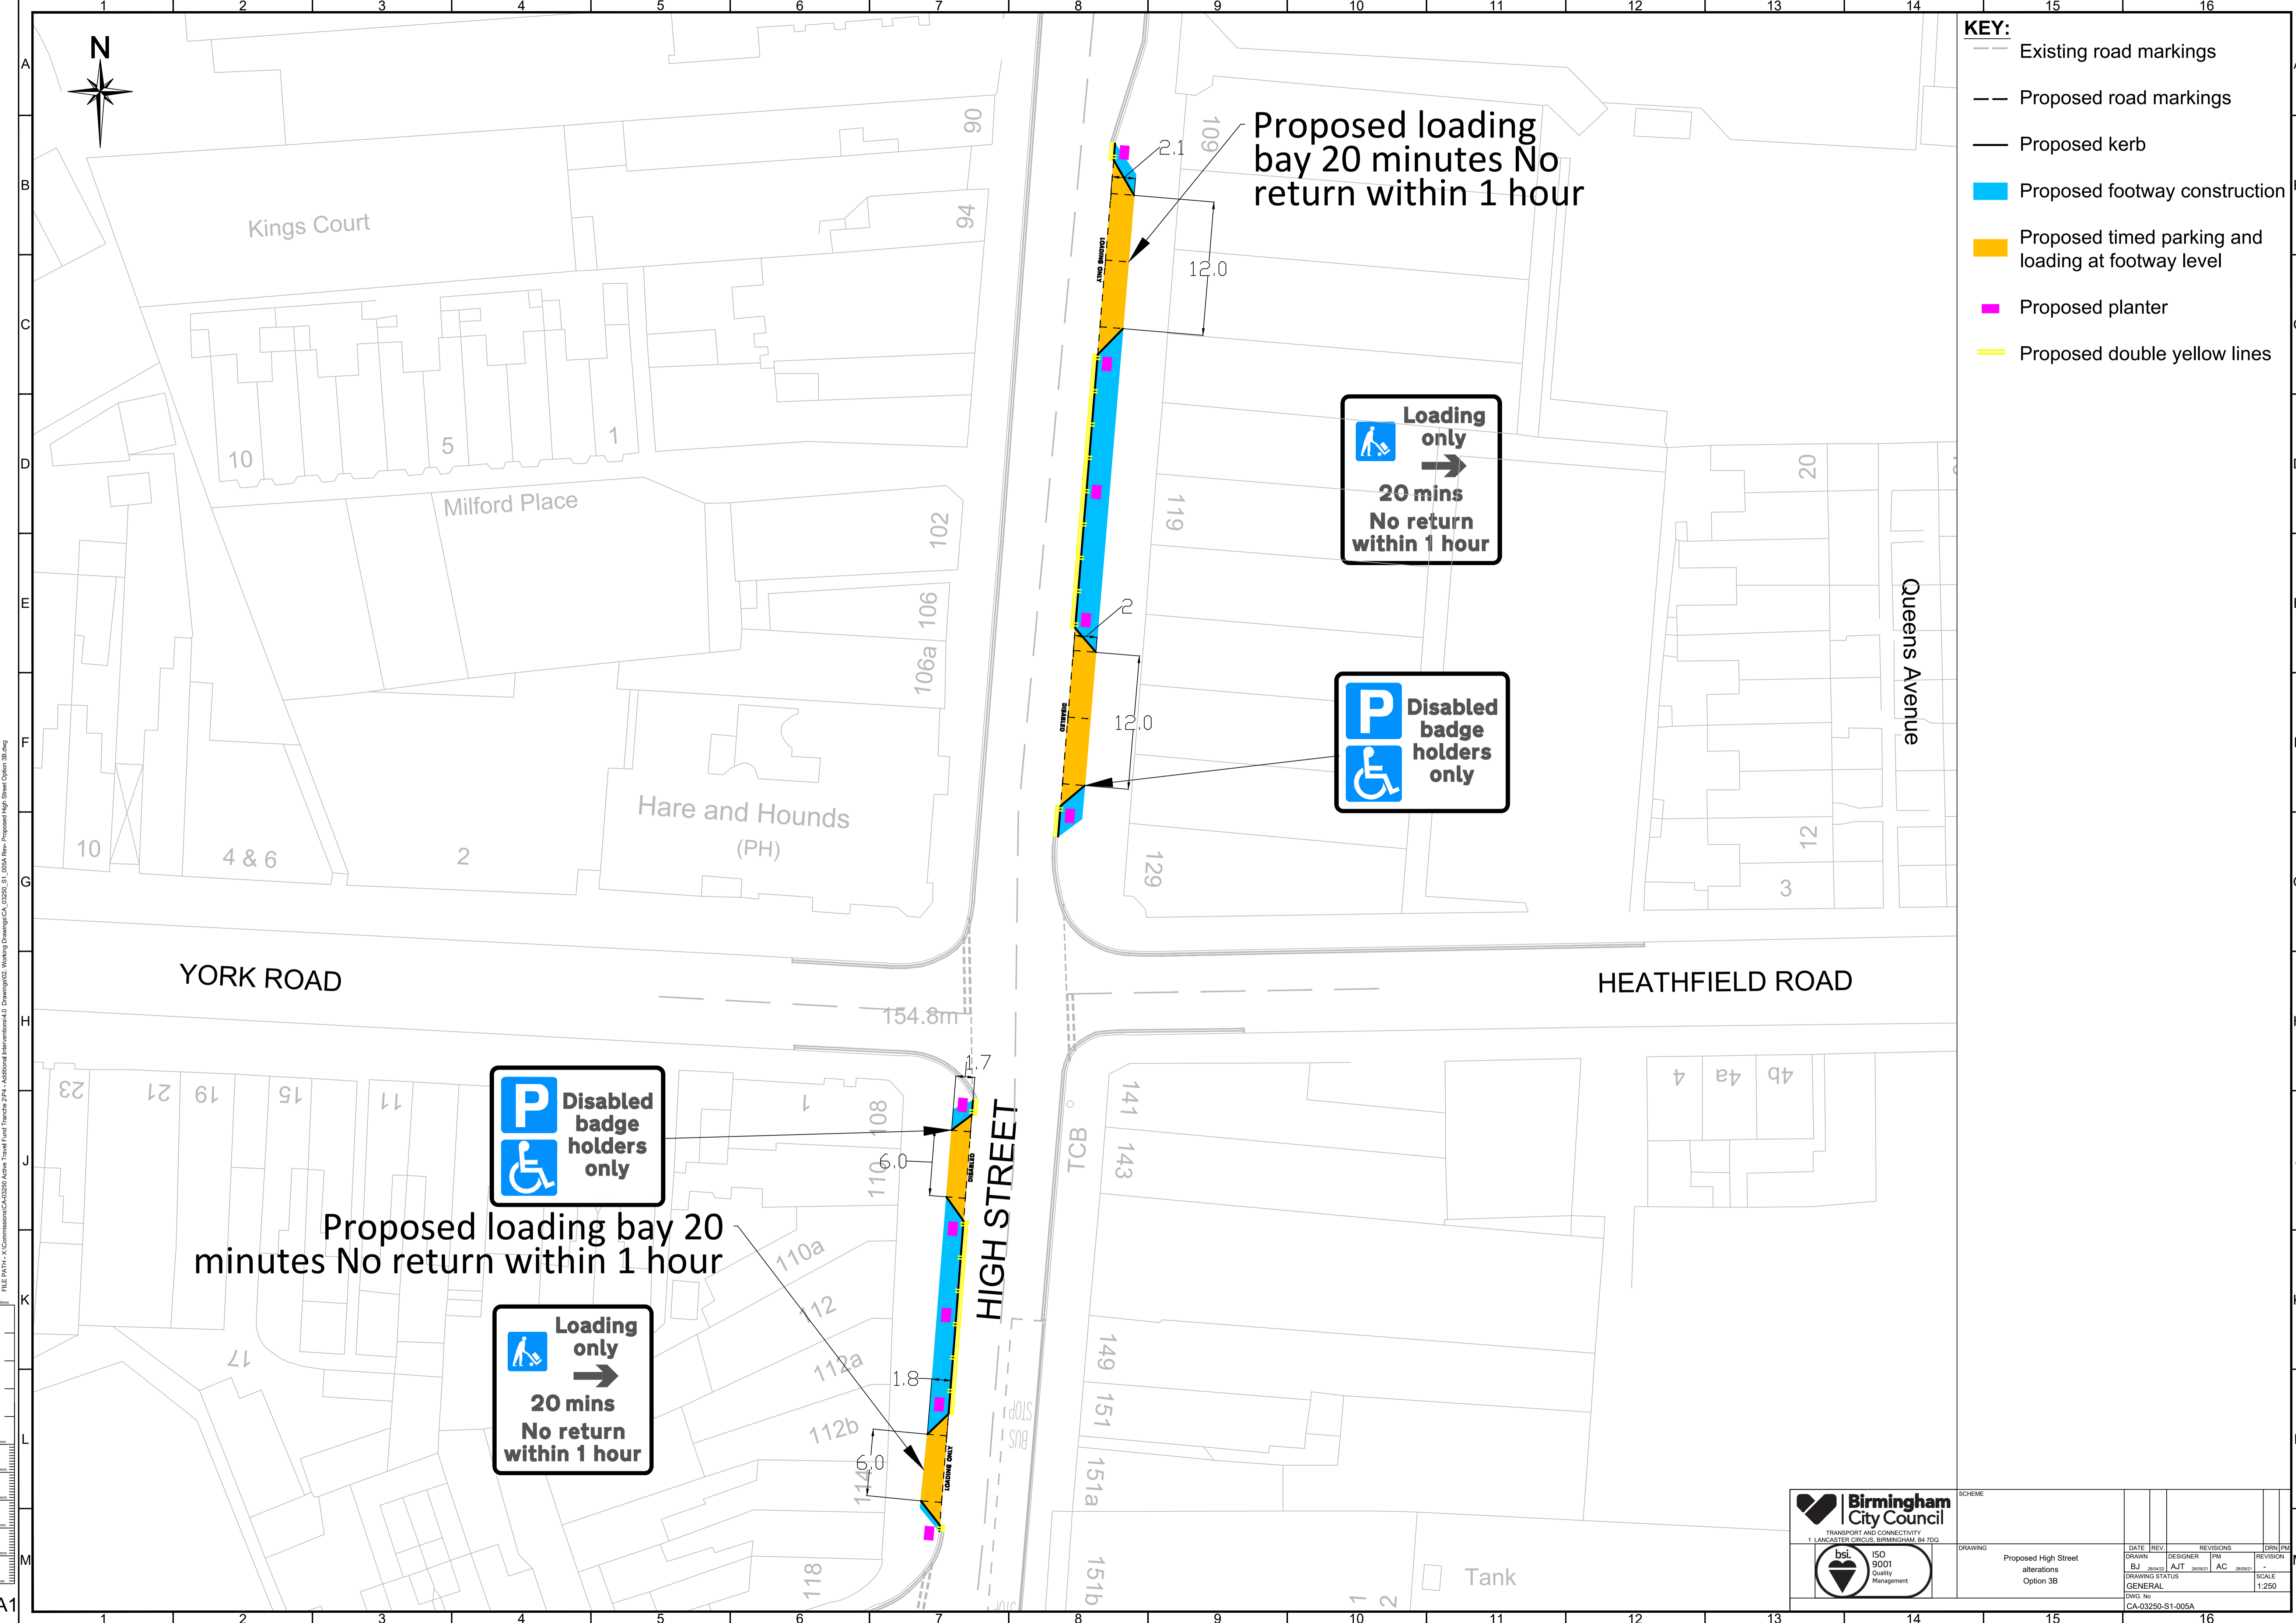

Proposed loading bay 20 minutes No return within 1 hour

Loading only
 →
20 mins
No return within 1 hour

P Disabled badge holders only

YORK ROAD

HEATHFIELD ROAD

HIGH STREET

Queens Avenue

P Disabled badge holders only

Proposed loading bay 20 minutes No return within 1 hour

Loading only
 →
20 mins
No return within 1 hour

<p>Birmingham City Council TRANSPORT AND CONNECTIVITY 1 LANCASTER CIRCUS, BIRMINGHAM B4 7DQ</p>		SCHEME Proposed High Street alterations Option 3B		<table border="1"> <thead> <tr> <th>DATE</th> <th>REV</th> <th>DESIGNER</th> <th>PM</th> <th>REVISIONS</th> <th>DRN</th> <th>PM</th> </tr> </thead> <tbody> <tr> <td></td> <td></td> <td>BJ</td> <td>AJT</td> <td>AC</td> <td>28/02/21</td> <td>-</td> </tr> </tbody> </table>		DATE	REV	DESIGNER	PM	REVISIONS	DRN	PM			BJ	AJT	AC	28/02/21	-
DATE	REV	DESIGNER	PM	REVISIONS	DRN	PM													
		BJ	AJT	AC	28/02/21	-													
		DRAWING STATUS GENERAL		SCALE 1:250															
DWG No CA-03250-S1-005A																			