
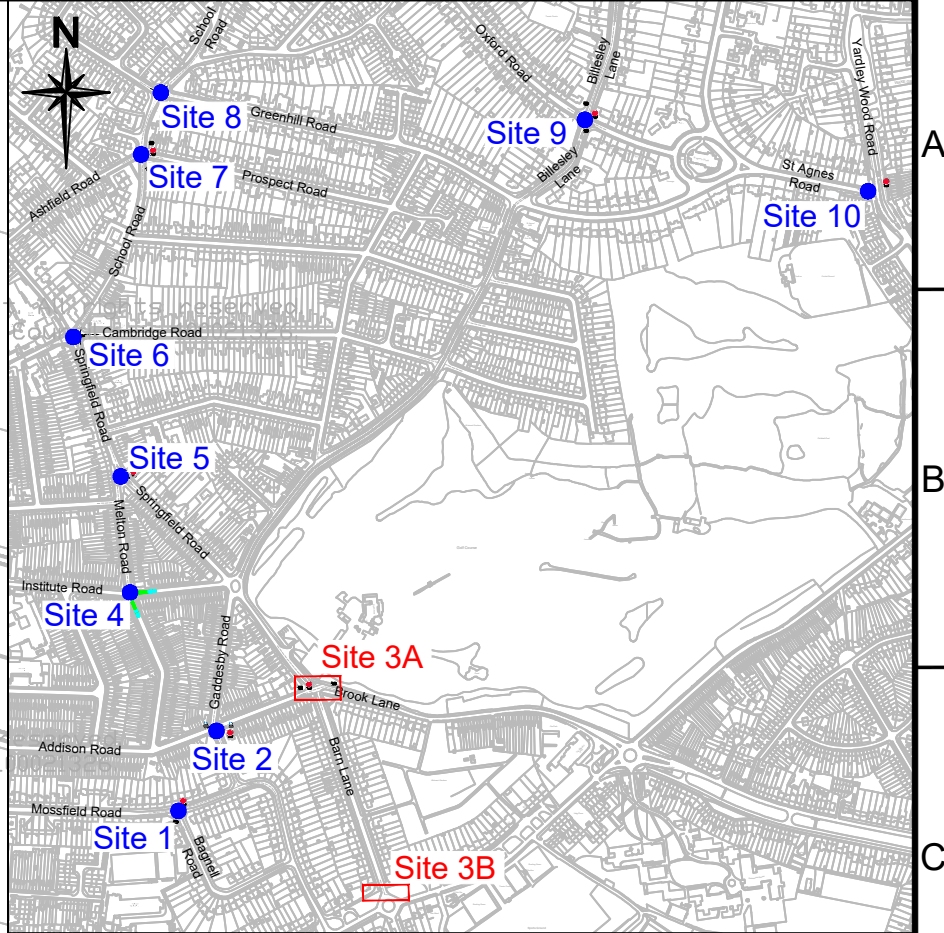


FILE PATH - X:\Commissions\L00228 Kings Heath and Moseley Places for People4.0 Drawings\02. Package 2\03. Approved Drawings\L00228_S1_016-025 - Package 2 Layout plans.dwg
100mm
50mm
40mm
30mm
20mm
10mm
0mm
A3

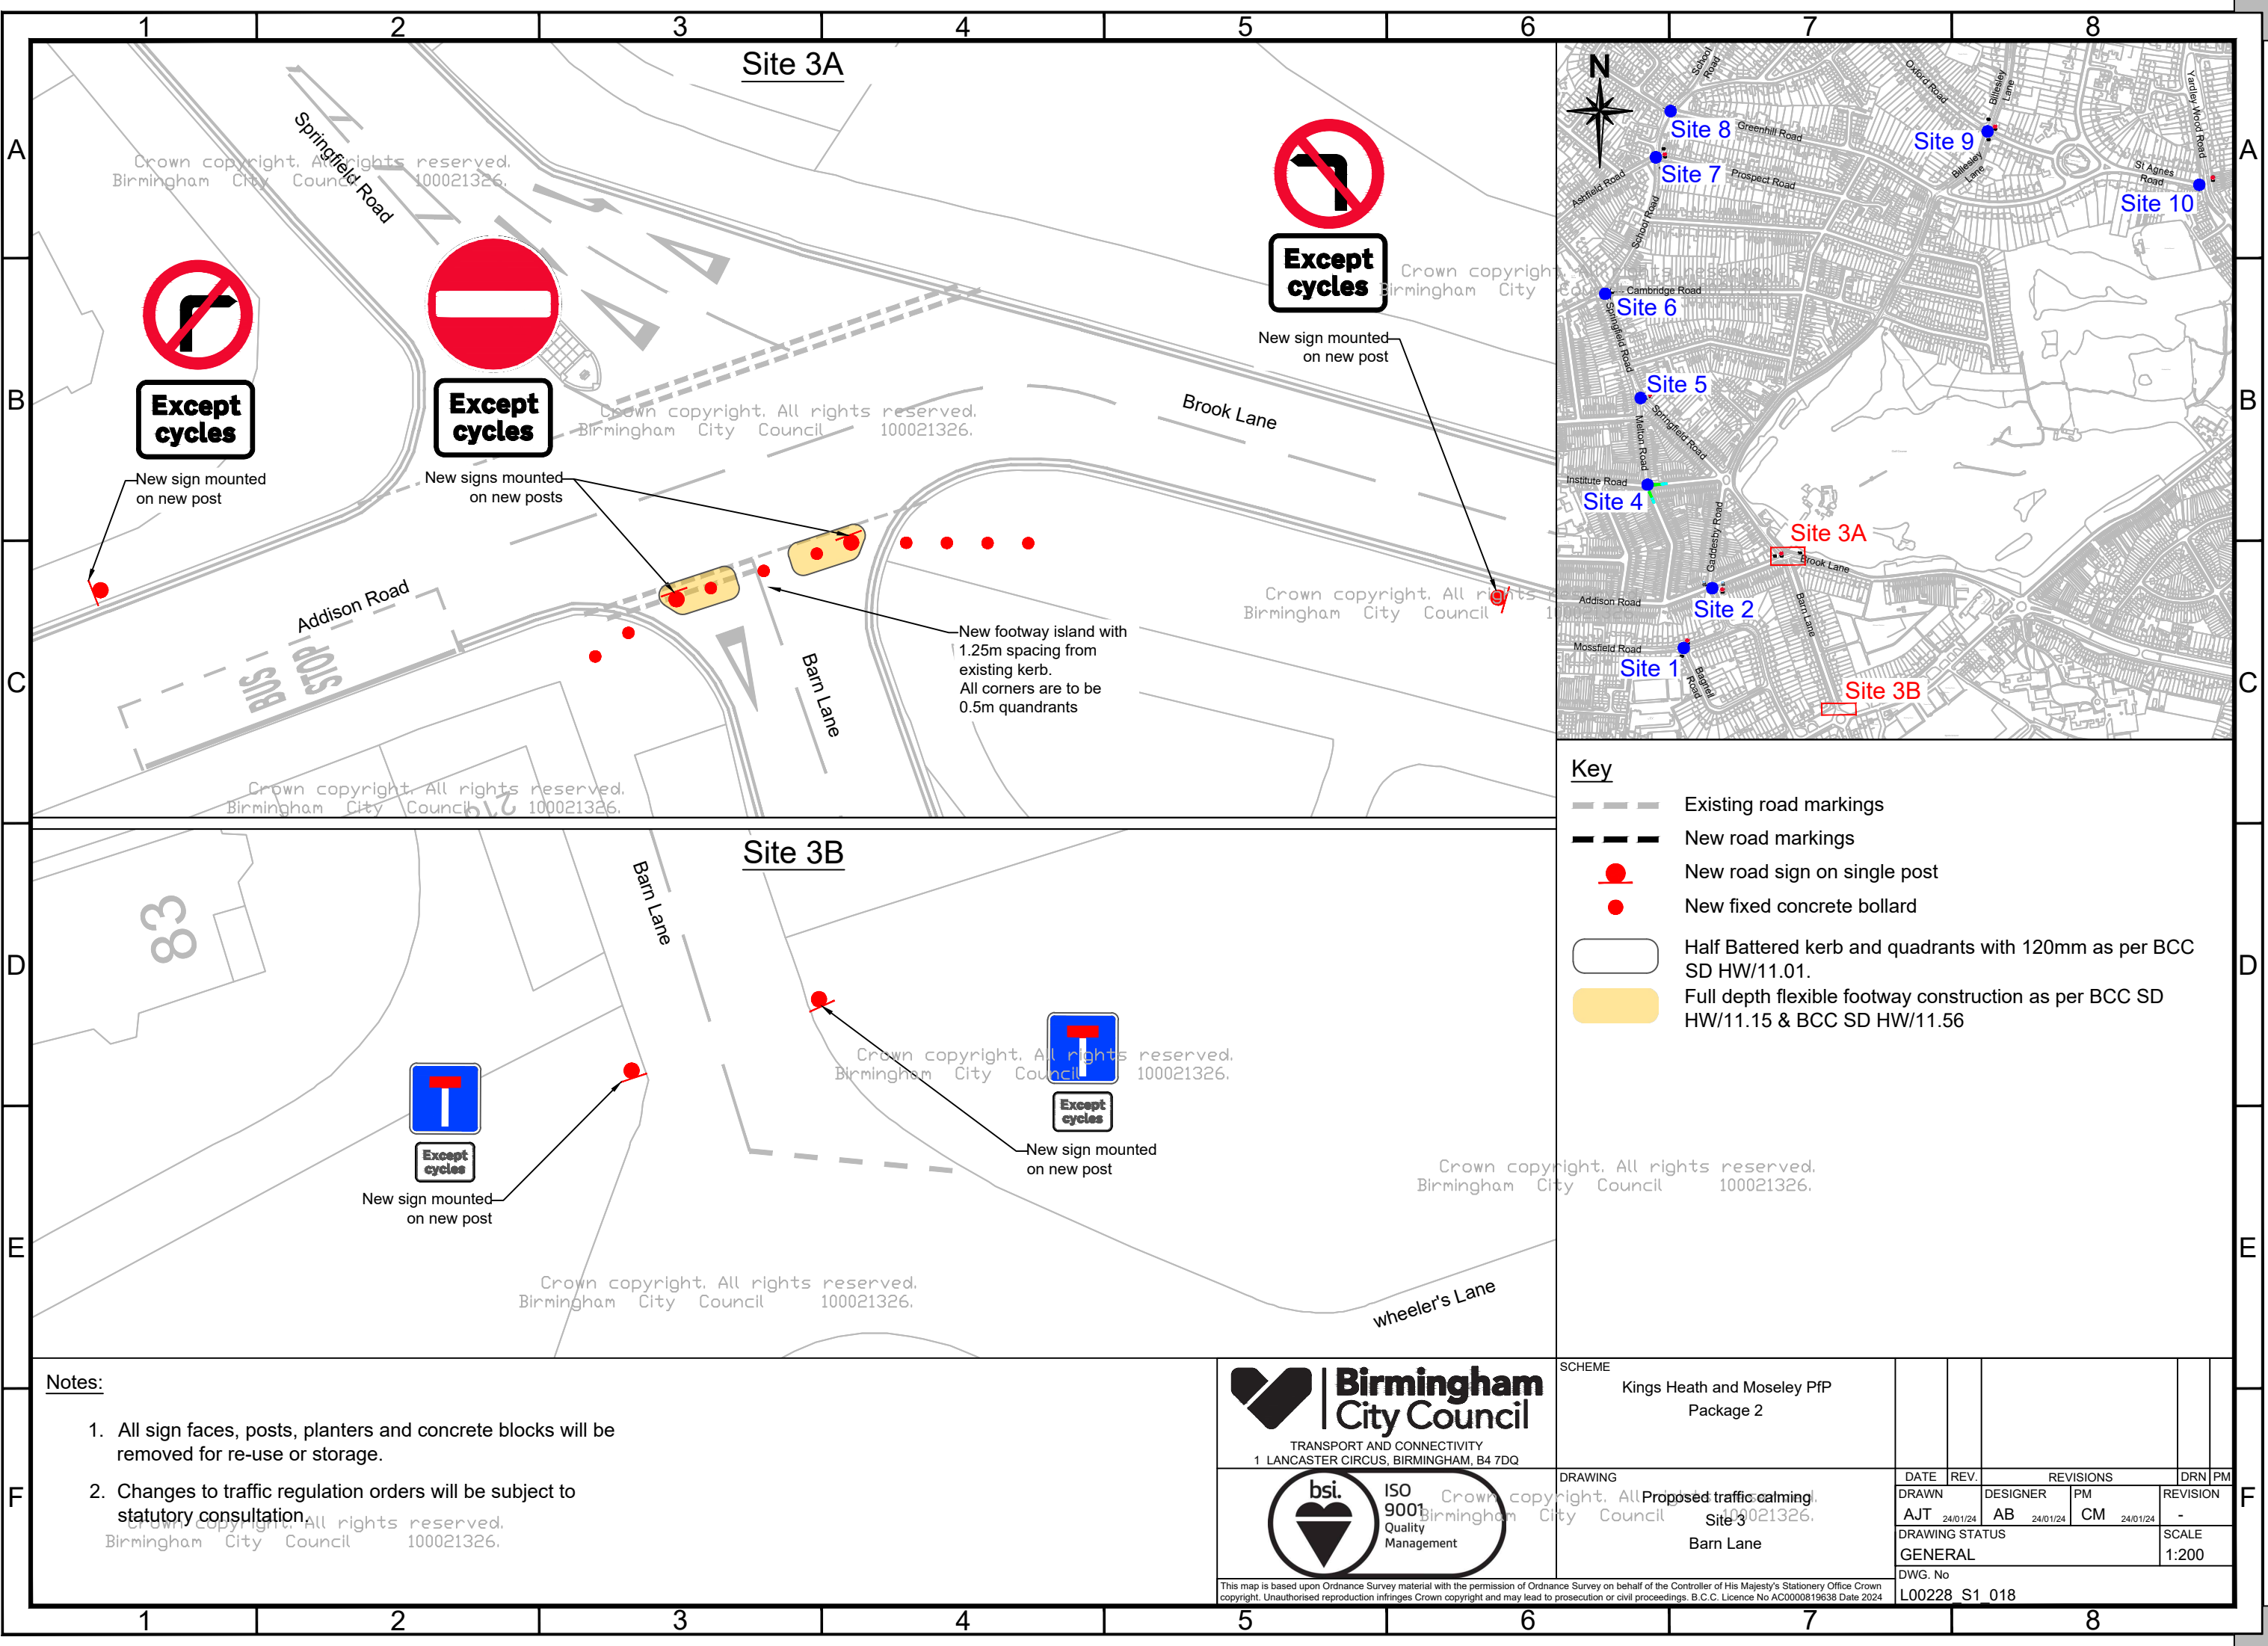

Key	
	Existing road markings
	New road markings
	New road sign on single post
	New fixed concrete bollard
	Half Battered kerb and quadrants with 120mm as per BCC SD HW/11.01.
	Full depth flexible footway construction as per BCC SD HW/11.15 & BCC SD HW/11.56

SCHEME							
Kings Heath and Moseley PfP Package 2							
DRAWING		DATE	REV.	REVISIONS		DRN	PM
Proposed traffic calming, Site 3 Barn Lane		DRAWN AJT 24/01/24	DESIGNER AB 24/01/24	PM CM 24/01/24	REVISION -		
		DRAWING STATUS GENERAL				SCALE 1:200	
		DWG. No L00228 S1_018					