



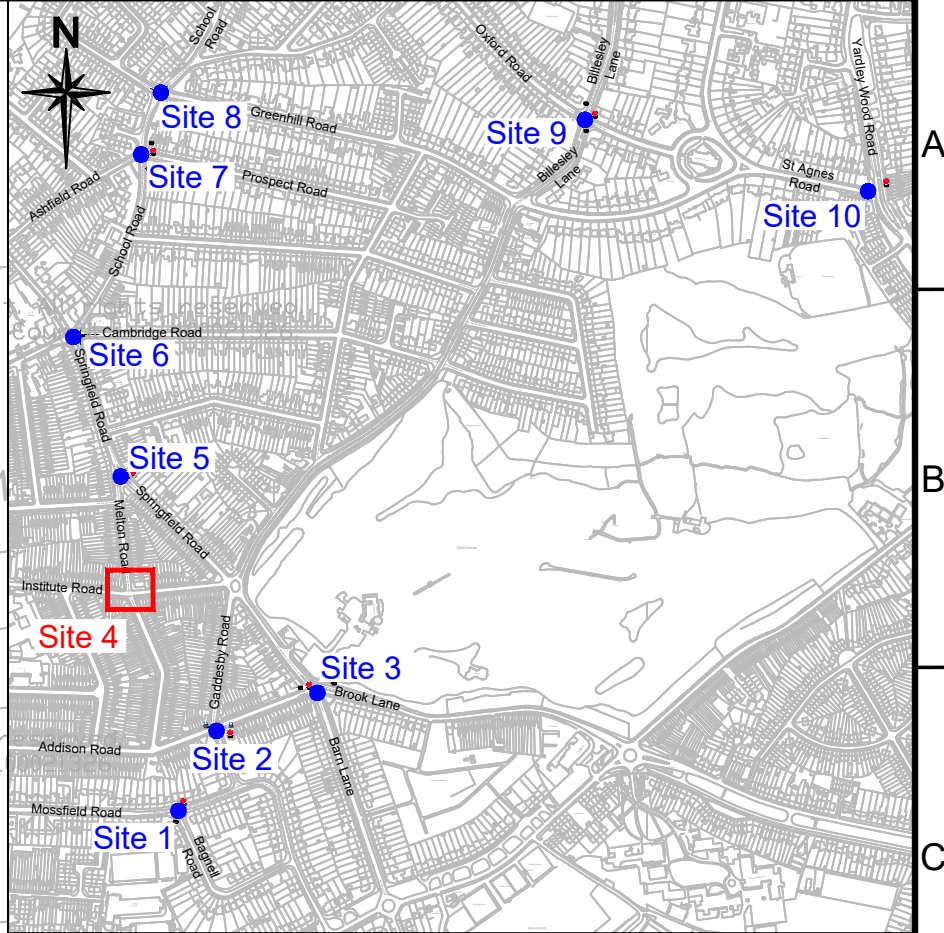

FILE PATH - X:\Commissions\L00228 Kings Heath and Moseley Places for People4.0 Drawings\02. Package 2\03. Approved Drawings\L00228_S1_016-025 - Package 2 Layout plans.dwg

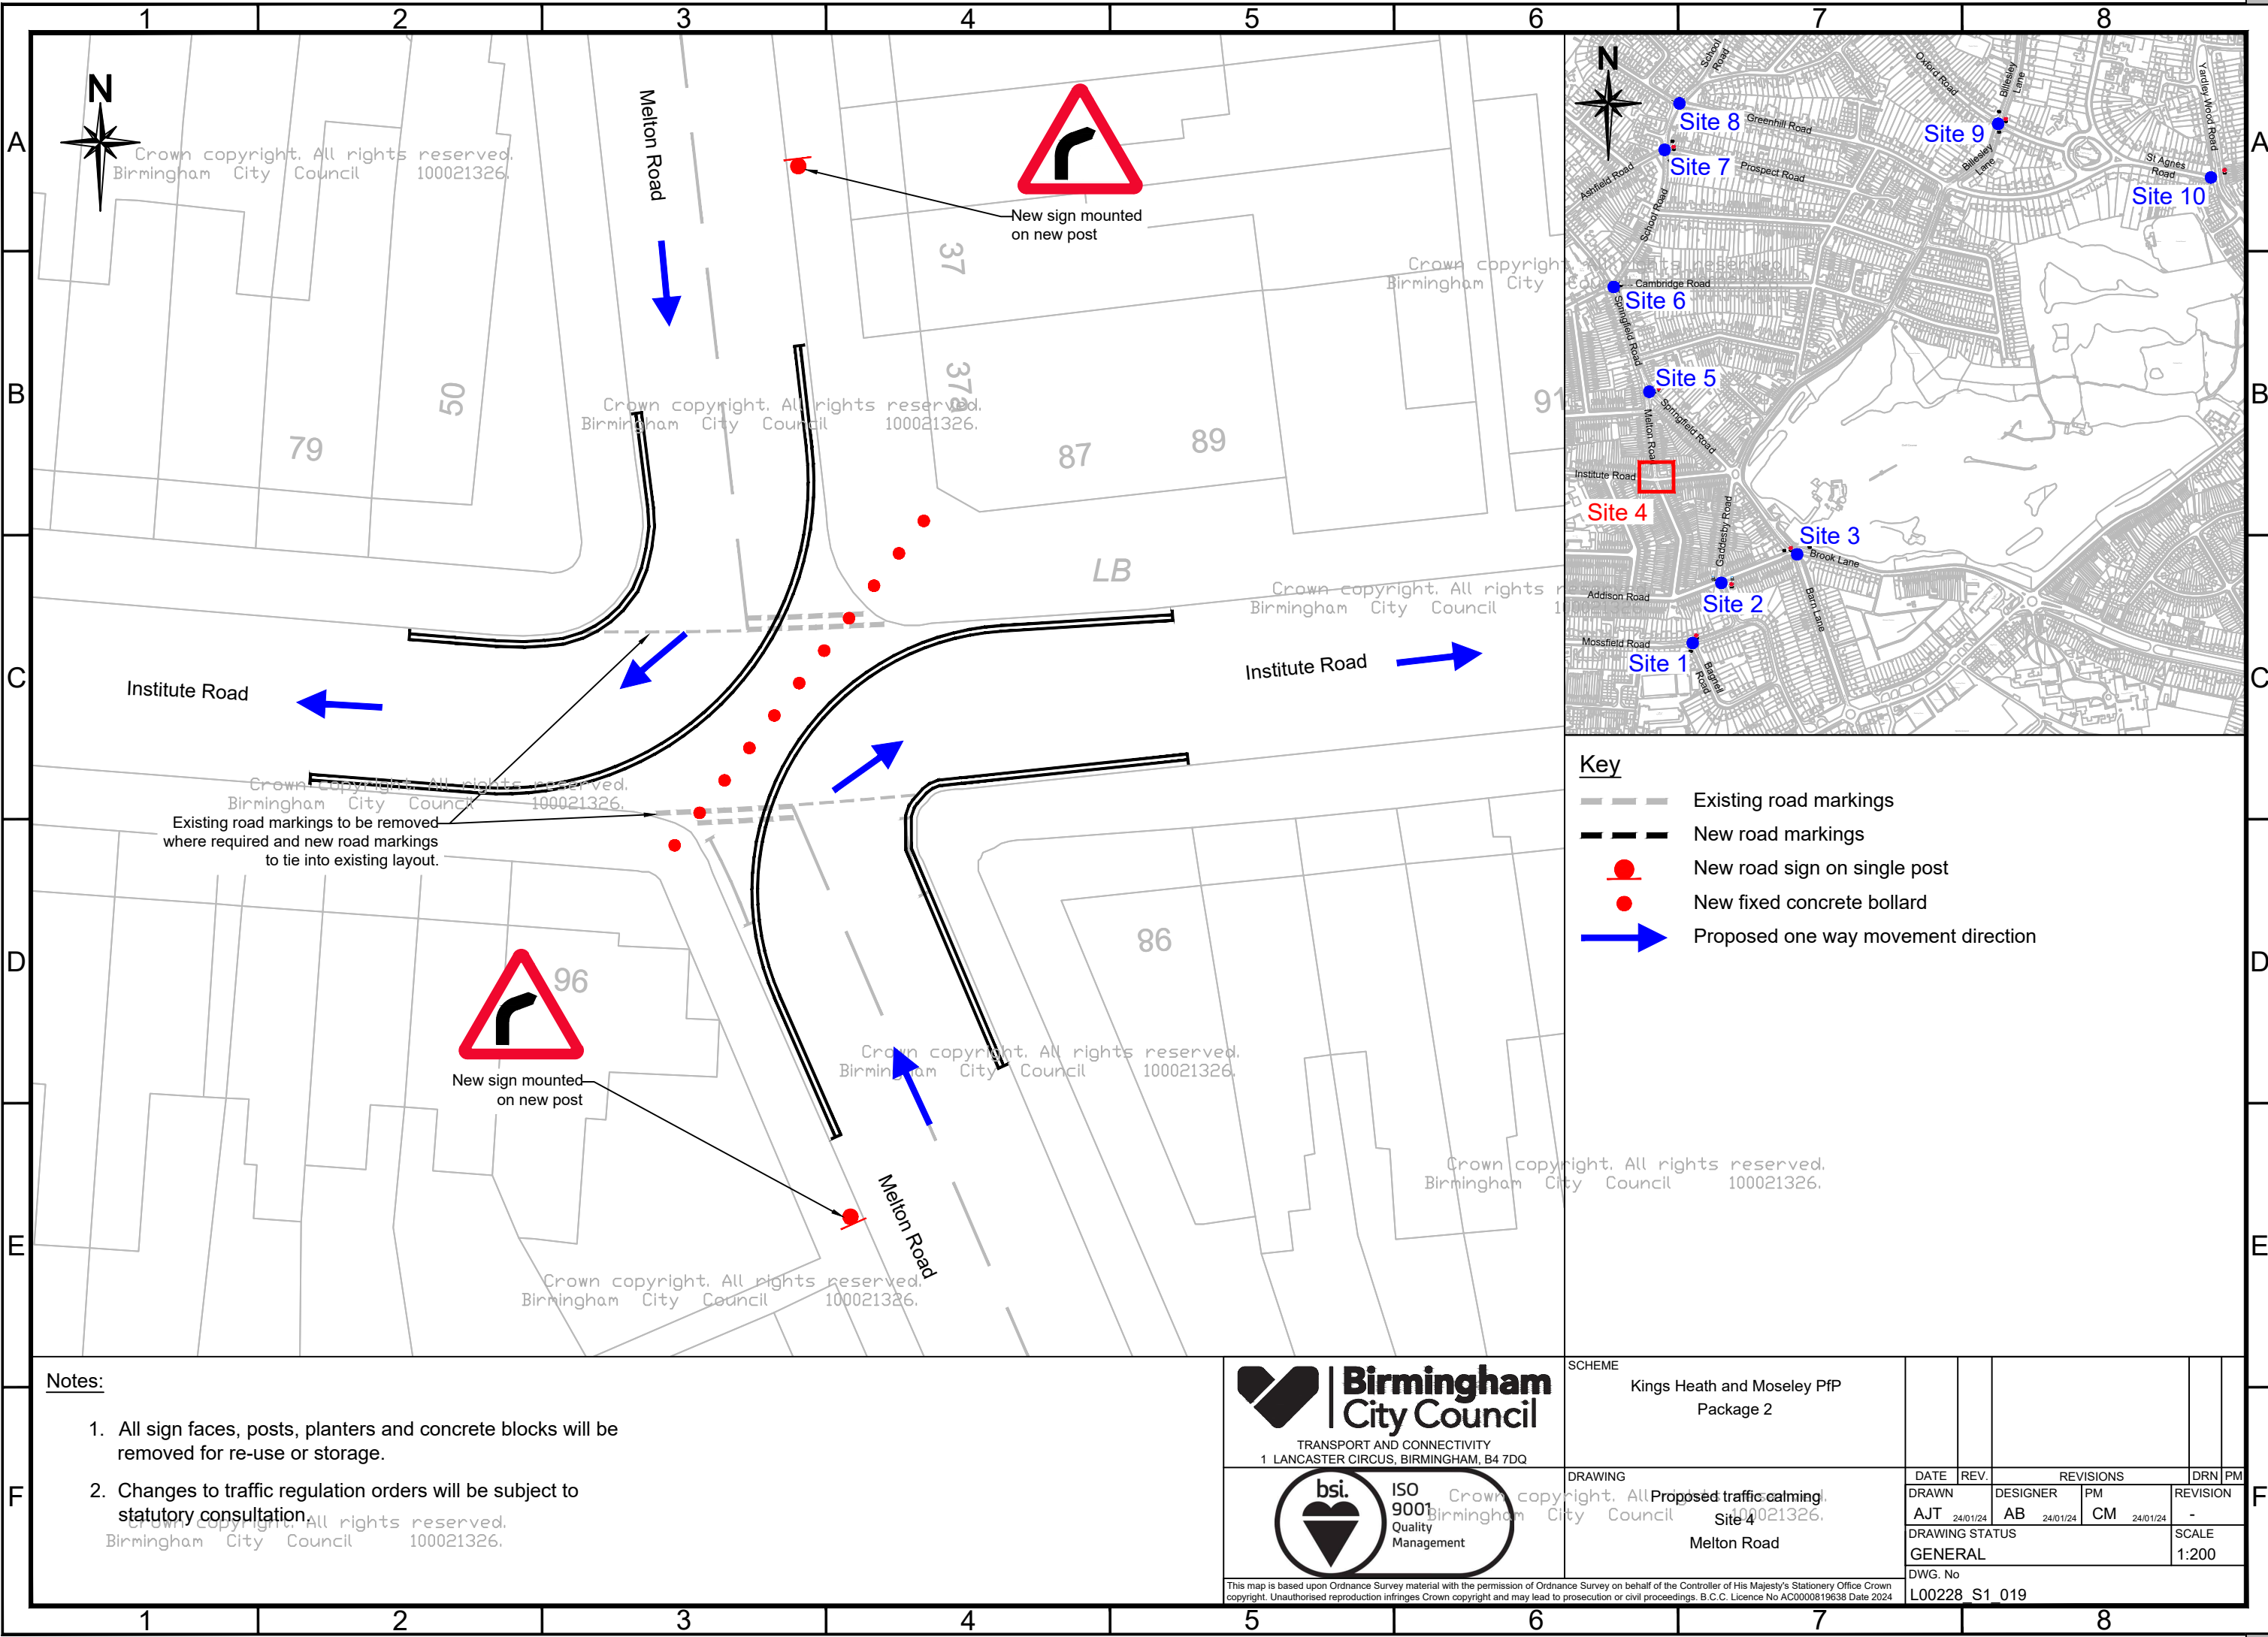

Key	
	Existing road markings
	New road markings
	New road sign on single post
	New fixed concrete bollard
	Proposed one way movement direction

Notes:

1. All sign faces, posts, planters and concrete blocks will be removed for re-use or storage.
2. Changes to traffic regulation orders will be subject to statutory consultation.

<div><div><div>Birmingham City Council</div><div>TRANSPORT AND CONNECTIVITY 1 LANCASTER CIRCUS, BIRMINGHAM, B4 7DQ</div></div></div>	<div>SCHEME</div> <div>Kings Heath and Moseley PfP Package 2</div>				
<div><div><div><div>bsi.</div><div>ISO 9001 Quality Management</div></div></div><div><div><div>Crown copyright. All rights reserved. Birmingham City Council</div><div>Proposed traffic calming Site 4 Melton Road</div></div></div></div>	<div>DRAWING</div> <div>100021326.</div>	<div>DATE</div> <div>DRAWN</div> <div>AJT</div> <div>24/01/24</div>	<div>REV.</div> <div>DESIGNER</div> <div>AB</div> <div>24/01/24</div>	<div>REVISIONS</div> <div>PM</div> <div>CM</div> <div>24/01/24</div>	<div>DRN</div> <div>PM</div> <div>REVISION</div> <div>-</div>
		<div>DRAWING STATUS</div> <div>GENERAL</div>			<div>SCALE</div> <div>1:200</div>
<div>This map is based upon Ordnance Survey material with the permission of Ordnance Survey on behalf of the Controller of His Majesty's Stationery Office Crown copyright. Unauthorised reproduction infringes Crown copyright and may lead to prosecution or civil proceedings. B.C.C. Licence No AC0000819638 Date 2024</div>		<div>DWG. No</div> <div>L00228 S1 019</div>			

This map is based upon Ordnance Survey material with the permission of Ordnance Survey on behalf of the Controller of His Majesty's Stationery Office Crown copyright. Unauthorised reproduction infringes Crown copyright and may lead to prosecution or civil proceedings. B.C.C. Licence No AC0000819638 Date 2024