
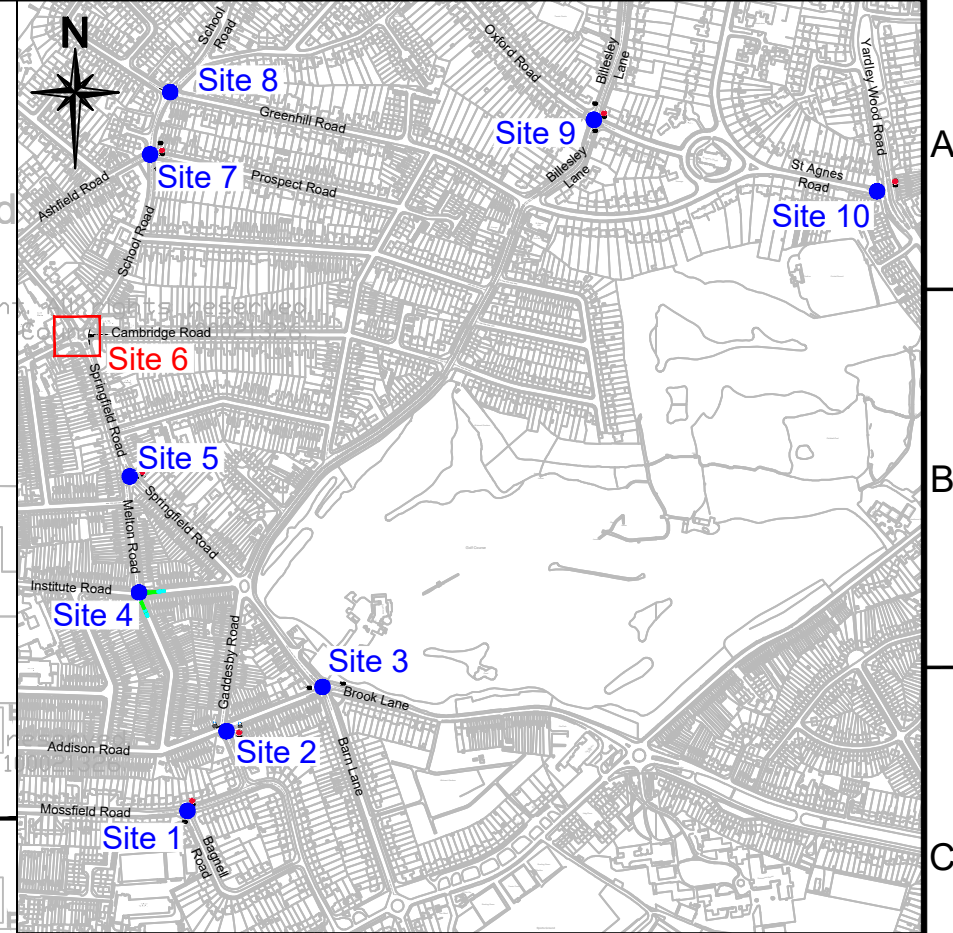


FILE PATH - X:\Commissions\L00228 Kings Heath and Moseley Places for People4.0 Drawings\02. Package 2\03. Approved Drawings\L00228_S1_016-025 - Package 2 Layout plans.dwg

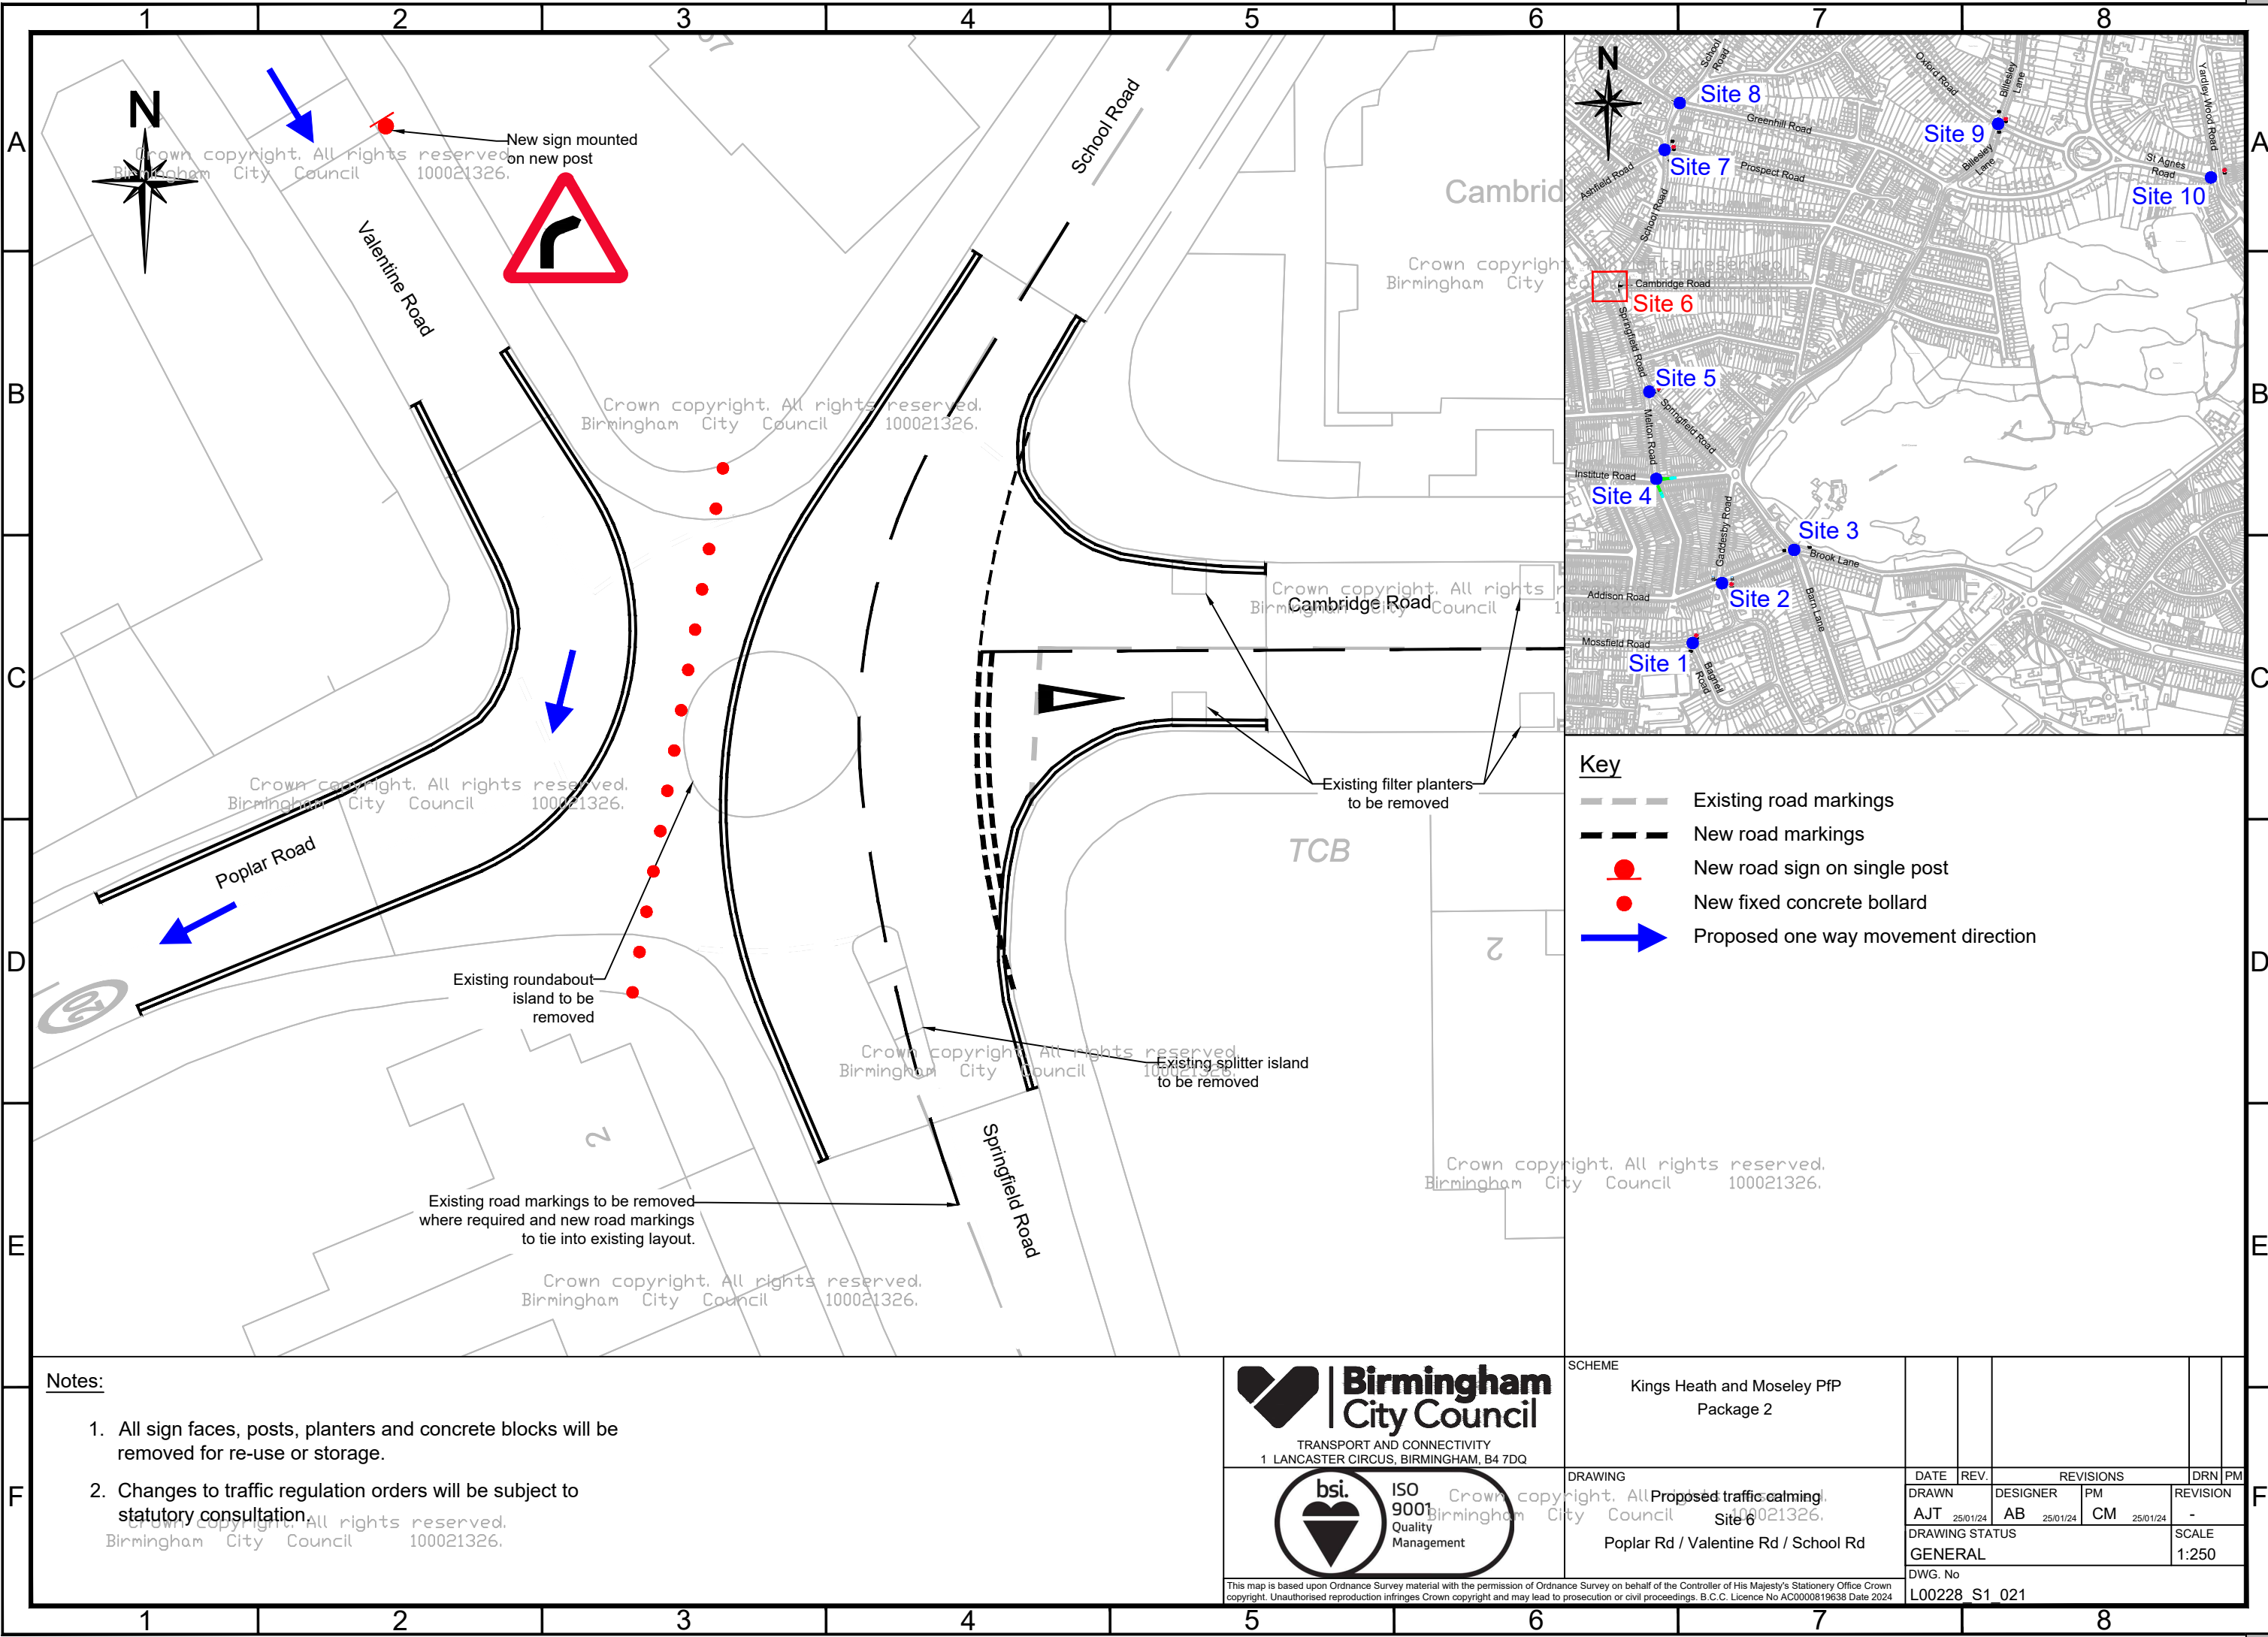

Birmingham City Council TRANSPORT AND CONNECTIVITY 1 LANCASTER CIRCUS, BIRMINGHAM, B4 7DQ		SCHEME Kings Heath and Moseley PTP Package 2							
	DRAWING Proposed traffic calming Poplar Rd / Valentine Rd / School Rd	DATE	REV.	REVISIONS			DRN	PM	
		DRAWN AJT	25/01/24	DESIGNER AB	25/01/24	PM CM	25/01/24	REVISION -	
		DRAWING STATUS GENERAL							SCALE 1:250
		DWG. No L00228 S1 021							

This map is based upon Ordnance Survey material with the permission of Ordnance Survey on behalf of the Controller of His Majesty's Stationery Office Crown copyright. Unauthorised reproduction infringes Crown copyright and may lead to prosecution or civil proceedings. B.C.C. Licence No AC0000819638 Date 2024