


- Notes:**
- All dimension are in metres unless noted otherwise.
 - No dimensions should be scaled from the drawing.
- Legend:**
- Scheme Extent
 - Permit Holders Only Zone
Monday - Saturday, 8am - 7:30pm
 - Limited Waiting
Mon-Sat 8am-7:30pm
Maximum stay 1Hour
No return within 1Hour
 - New No Waiting At Any Time
 - Existing No Waiting At Any Time
 - Resident and Business
Permit Parking Place
Mon-Sat 8am-7:30pm
 - Disabled Person's Parking Place
 - Area of Parking.
Parking not within Council Control

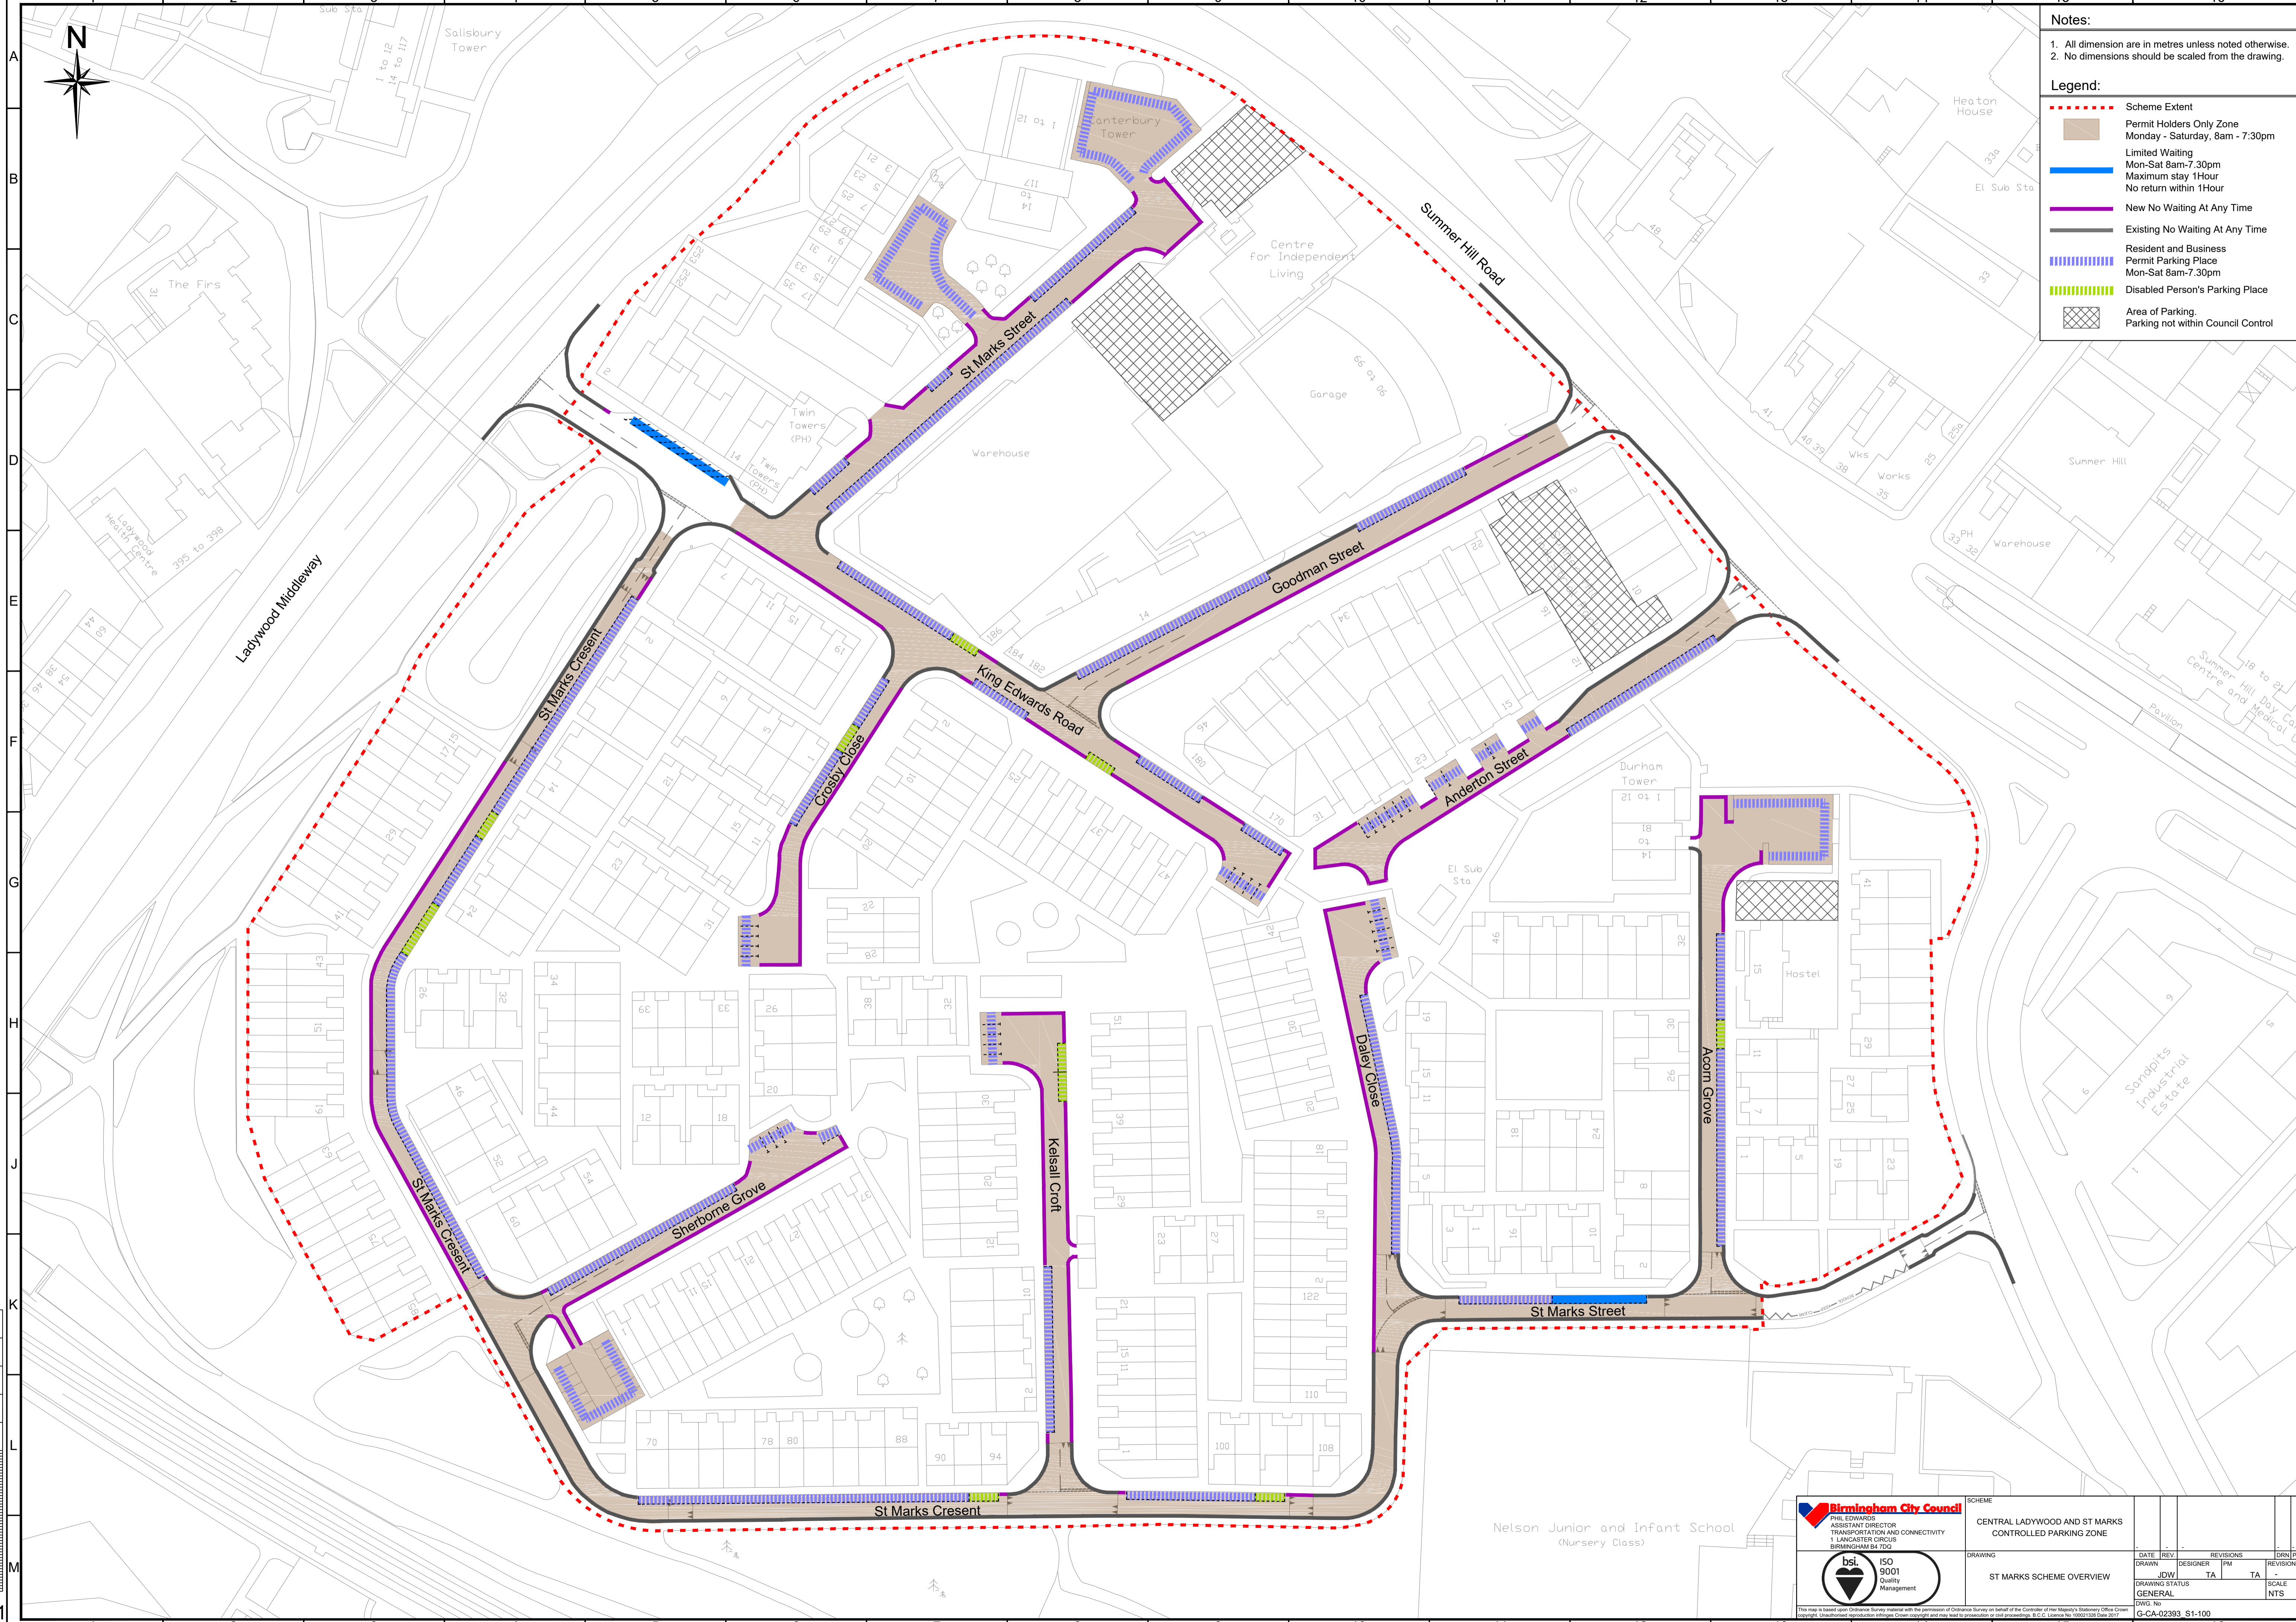

<p>PHIL EDWARDS ASSISTANT DIRECTOR TRANSPORTATION AND CONNECTIVITY 1 LANCASTER CIRCUS BIRMINGHAM B4 7DG</p>	<p>SCHEME CENTRAL LADYWOOD AND ST MARKS CONTROLLED PARKING ZONE</p>		<table border="1"> <tr> <th>DATE</th> <th>REV</th> <th>DESIGNER</th> <th>PM</th> <th>TA</th> <th>REVISIONS</th> <th>DRN</th> <th>PM</th> </tr> <tr> <td></td> <td></td> <td>JDW</td> <td>TA</td> <td>TA</td> <td></td> <td></td> <td></td> </tr> </table>	DATE	REV	DESIGNER	PM	TA	REVISIONS	DRN	PM			JDW	TA	TA			
	DATE	REV	DESIGNER	PM	TA	REVISIONS	DRN	PM											
		JDW	TA	TA															
<p>DRAWING GENERAL</p> <p>DWG No G-CA-02393 S1-100</p>	<p>DRAWING STATUS GENERAL</p> <p>SCALE NTS</p>																		