


OPTION A LONGBRIDGE LANE/ GROVELEY LANE/COFTON ROAD SIGNALISED JUNCTION CA_02712_S1_012

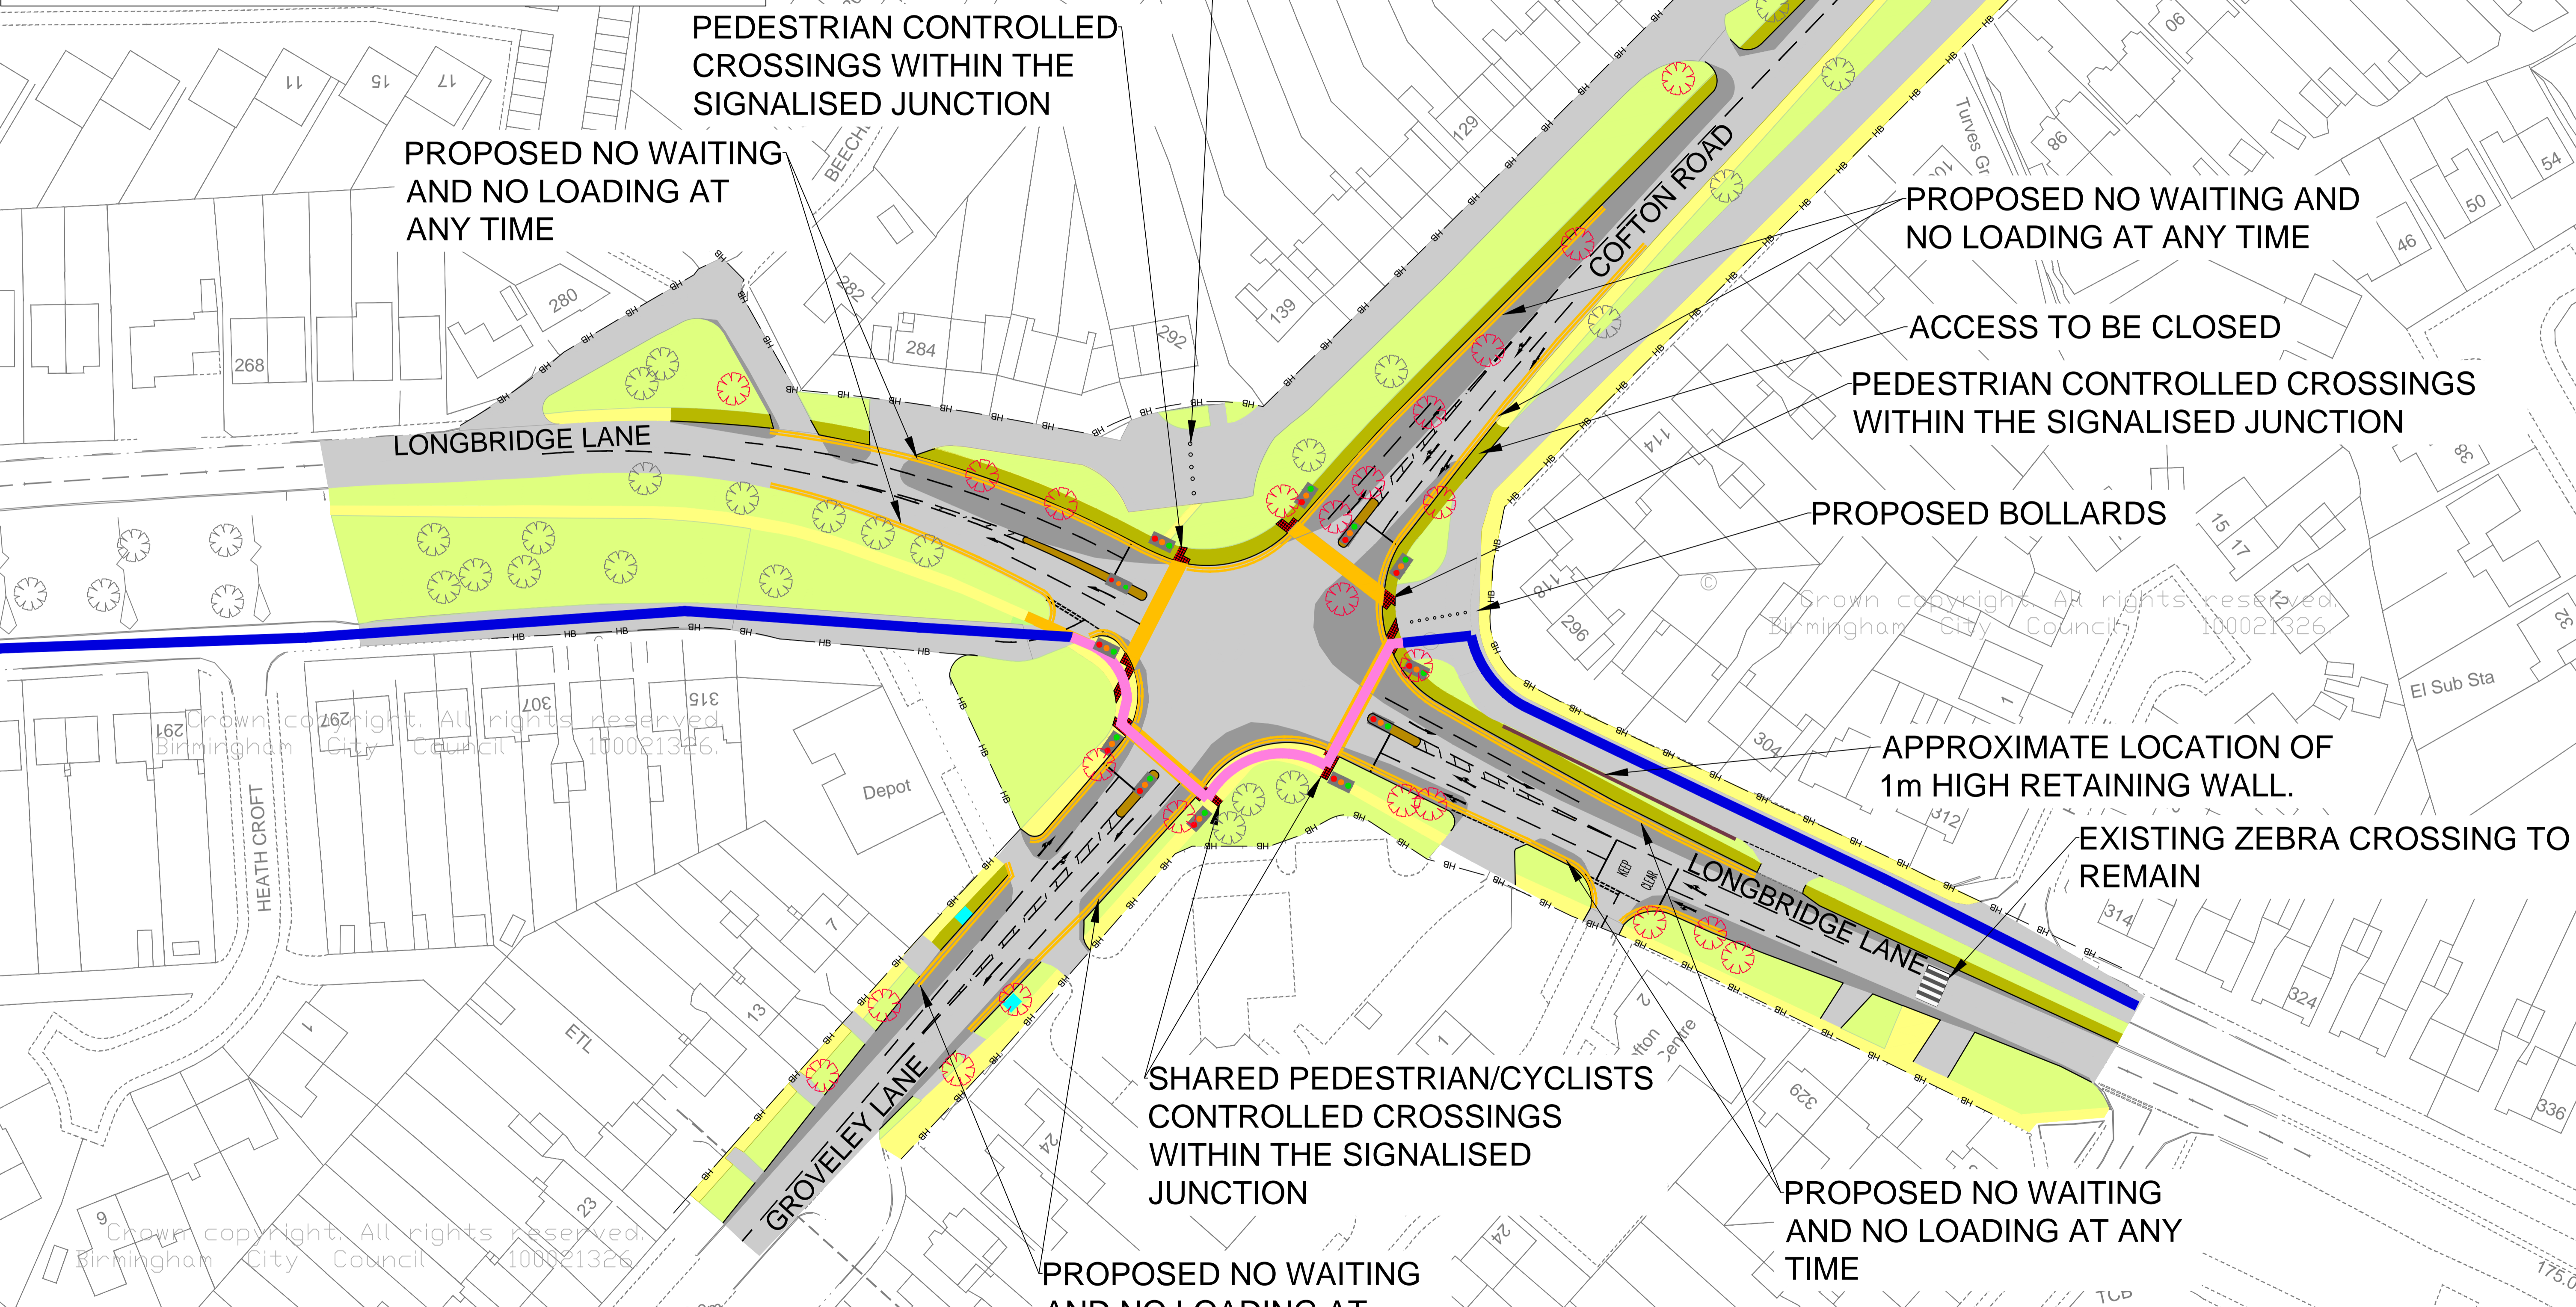

KEY

Proposed landscaping	Existing Footway	Existing tree to remain	Proposed cycle route on carriageway	Proposed traffic signals
Proposed footway	Proposed pedestrian crossing	Existing tree to be removed; replacement trees will be provided	Proposed un-segregated cycle route on footway	Proposed bus stop to be installed by Centro
Proposed Carriageway	Existing Carriageway	Existing bus stop to be upgraded by centro	Proposed kerb	Proposed double yellow lines
Proposed Central Island	Existing landscaping		Highway Boundary	No waiting no loading restriction

Proposed cycle route on carriageway	Proposed traffic signals
Proposed un-segregated cycle route on footway	Proposed bus stop to be installed by Centro
Proposed kerb	Proposed double yellow lines
Highway Boundary	No waiting no loading restriction

Proposed traffic signals	Proposed bus stop to be installed by Centro
Proposed double yellow lines	No waiting no loading restriction

Birmingham City Council
 ANNE SHAW
 HEAD OF TRANSPORTATION SERVICES
 1 LANCASTER CIRCUS
 BIRMINGHAM B4 7DQ

SCHEME: LONGBRIDGE CONNECTIVITY
 LONGBRIDGE LANE/COFTON ROAD/GROVELEY LANE
 JUNCTION

DATE	REV	REVISIONS	DRN PM
MAY 15		FIRST ISSUE	
DRAWN	DESIGNER	PM	REVISION
AW/COM	BJC & AECOM	LB	
DRAWING STATUS	GENERAL	SCALE	1:500
DWG No	CA_02712_S1_012		

NOTE 1:
 SEE ALSO DRAWING CA_02712_S1_014
 FOR FURTHER DETAILS OF PROPOSED
 LINK ALONG LONGBRIDGE LANE