


# LONGBRIDGE LANE/ COOMBES LANE/TURVES GREEN SIGNALISED JUNCTION CA\_02712\_S1\_013

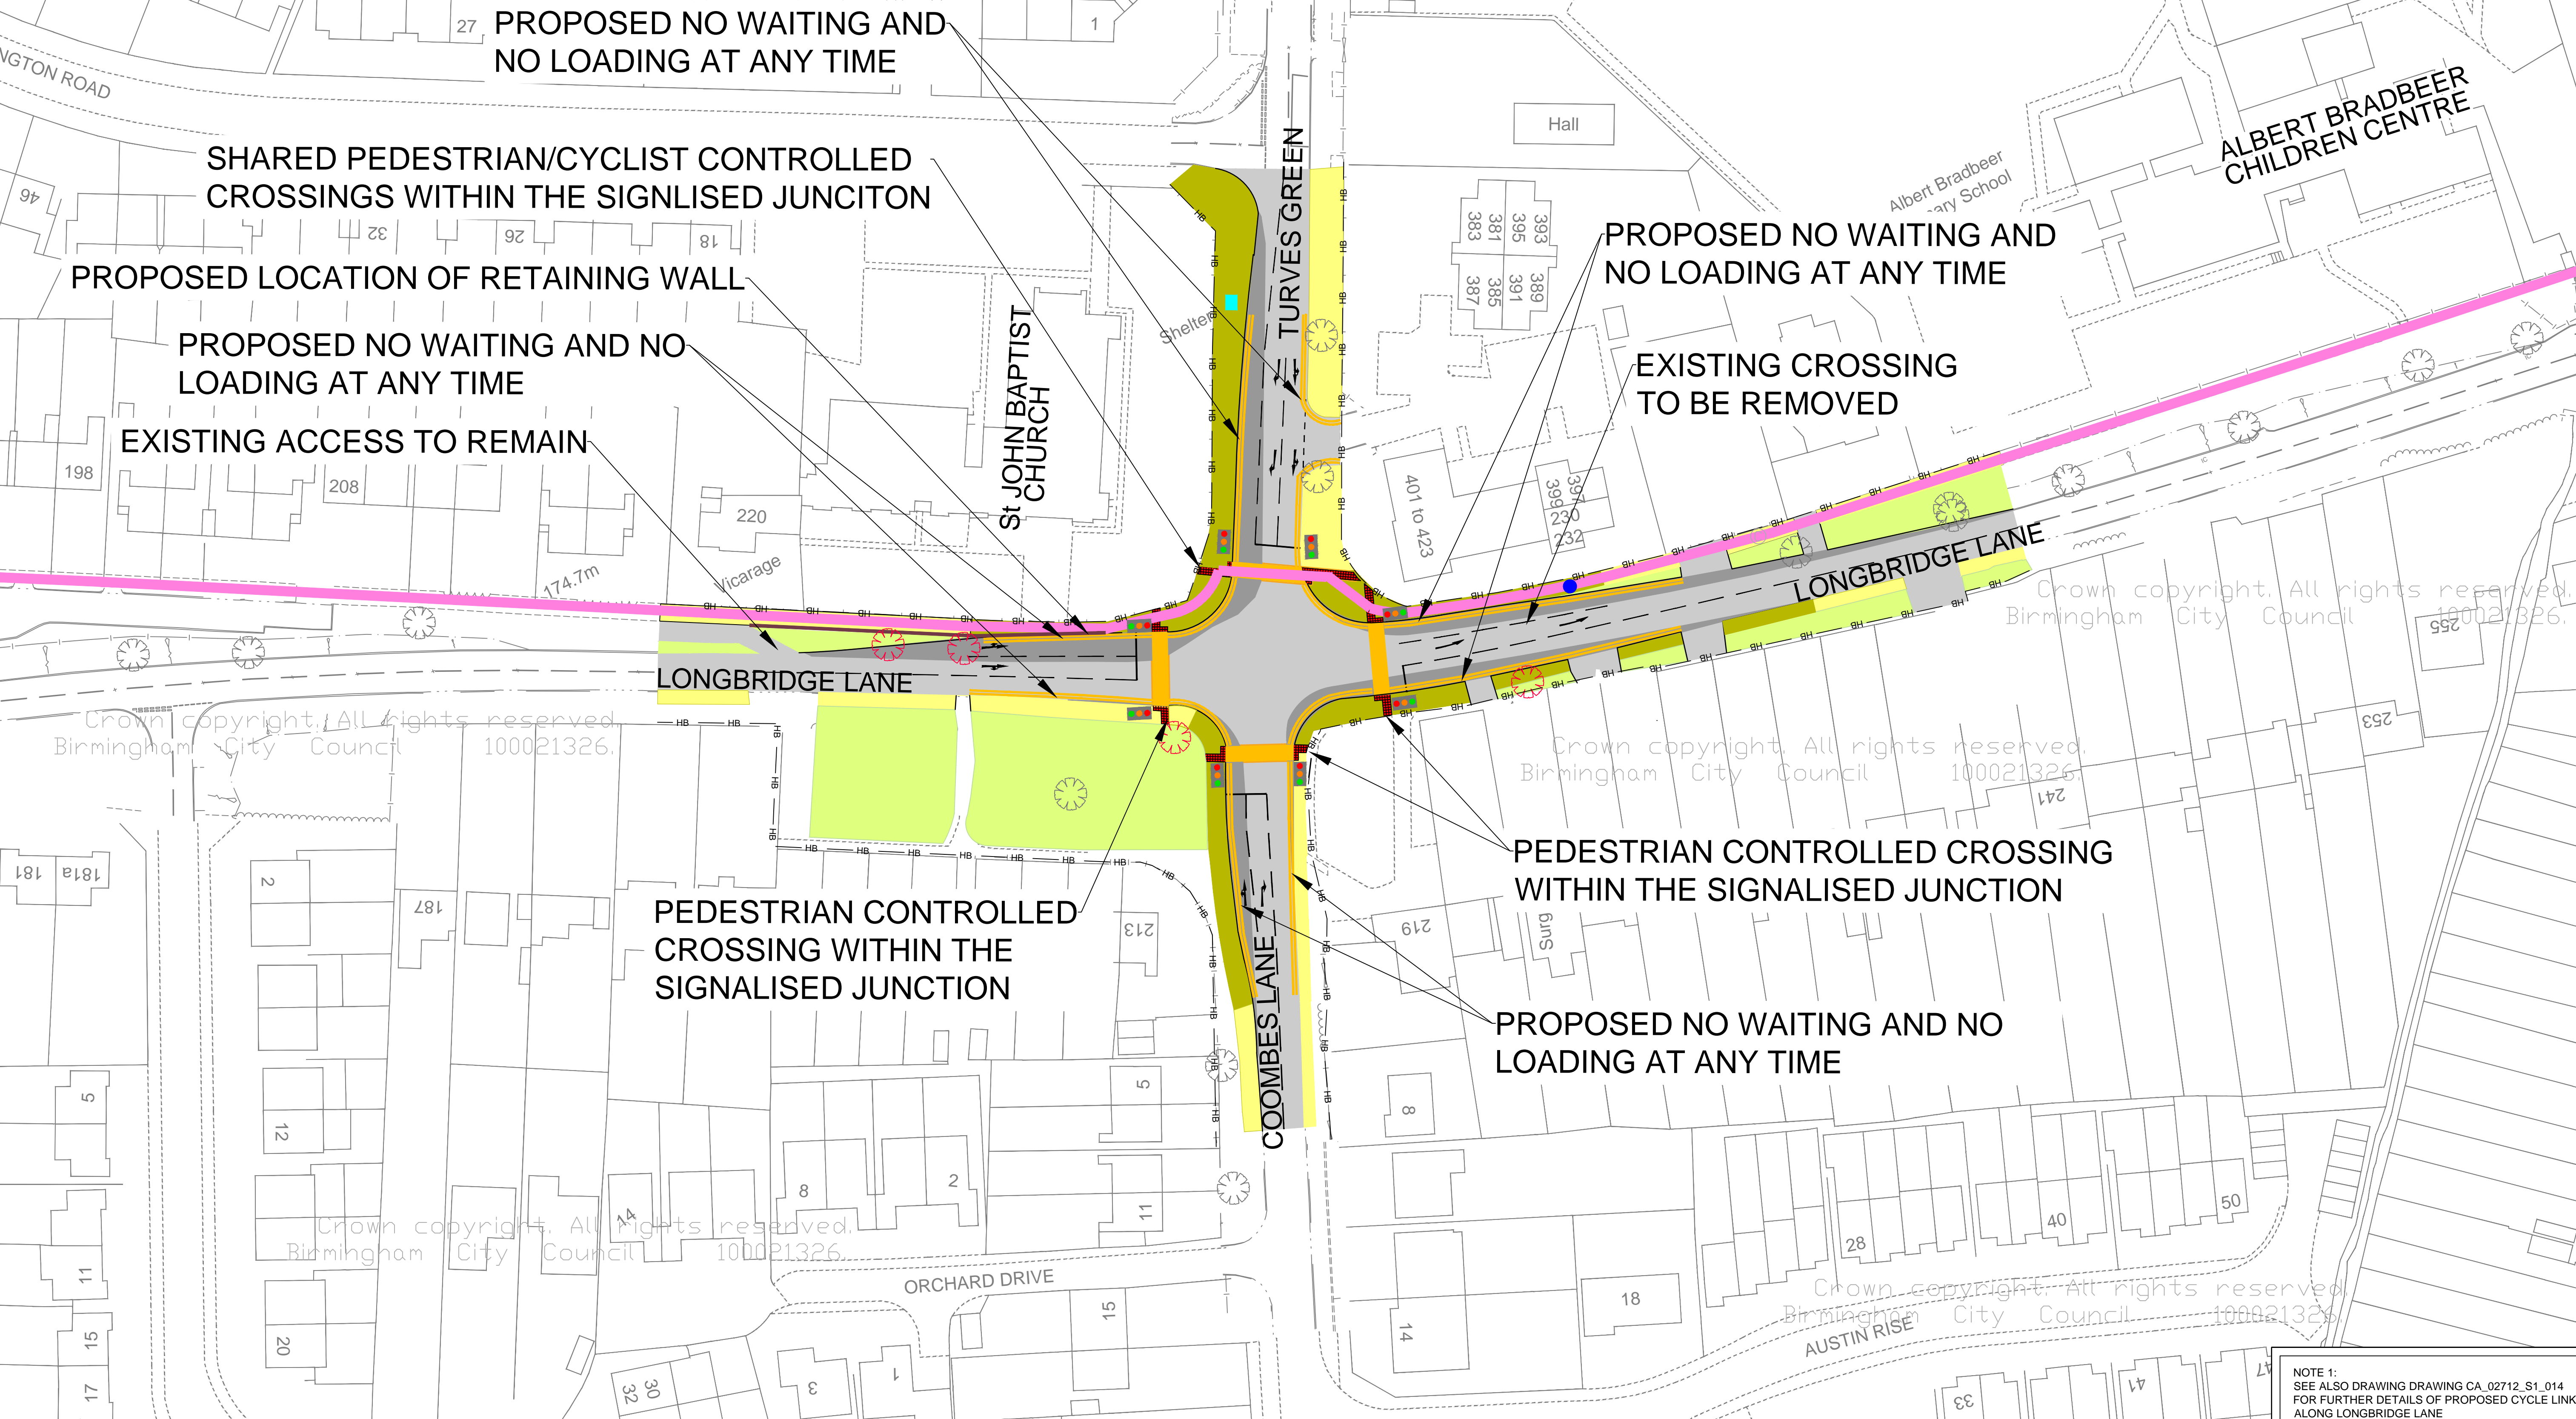

KEY		Existing landscaping		Existing bus stop to be upgraded by Centro		Proposed bus stop to be installed by Centro	
	Proposed landscaping		Existing landscaping		Existing bus stop to be upgraded by Centro		Proposed bus stop to be installed by Centro
	Proposed footway		Existing tree to remain		Proposed traffic signals		Highway Boundary
	Proposed pedestrian crossing		Existing tree to be removed; replacement trees will be provided		Proposed un-segregated cycle route on footway		Proposed kerb
	Proposed Carriageway		Existing Footway		Proposed double yellow lines		No waiting no loading restriction
	Existing Carriageway						

NOTE 1:  
SEE ALSO DRAWING CA\_02712\_S1\_014  
FOR FURTHER DETAILS OF PROPOSED CYCLE LINK  
ALONG LONGBRIDGE LANE

<p>Birmingham City Council ANNE SHAW HEAD OF TRANSPORTATION SERVICES 1 LANCASTER CIRCUS BIRMINGHAM B4 7DQ</p>		<p>SCHEME LONGBRIDGE CONNECTIVITY LONGBRIDGE LANE/TURVES GREEN/COOMBES LANE JUNCTION</p>																				
<p>ice award winner K3 West Midlands Annual Awards</p>	<p>DRAWING CONSULTATION DRAWING</p>	<table border="1"> <thead> <tr> <th>DATE</th> <th>REV.</th> <th>DESIGNER</th> <th>REVISIONS</th> <th>DRN PM</th> </tr> </thead> <tbody> <tr> <td>MAY 15</td> <td></td> <td></td> <td>FIRST ISSUE</td> <td></td> </tr> </tbody> </table>	DATE	REV.	DESIGNER	REVISIONS	DRN PM	MAY 15			FIRST ISSUE		<table border="1"> <thead> <tr> <th>DRAWN</th> <th>DESIGNER</th> <th>REVISION</th> </tr> </thead> <tbody> <tr> <td>AS/CCM</td> <td>PM</td> <td></td> </tr> <tr> <td></td> <td>BCS &amp; AECOM</td> <td>LR</td> </tr> </tbody> </table>	DRAWN	DESIGNER	REVISION	AS/CCM	PM			BCS & AECOM	LR
DATE	REV.	DESIGNER	REVISIONS	DRN PM																		
MAY 15			FIRST ISSUE																			
DRAWN	DESIGNER	REVISION																				
AS/CCM	PM																					
	BCS & AECOM	LR																				
<p>DRAWING STATUS GENERAL</p>		<p>SCALE 1:500</p>																				
<p>DRWG No: CA_02712_S1_013</p>		<p>Copyright: Unauthorised reproduction infringes Crown copyright and may lead to prosecution or civil proceedings. B.G.C. License No: 100021326 Date 2015</p>																				