


OPTION B LONGBRIDGE LANE/ GROVELEY LANE/COFTON ROAD SIGNALISED JUNCTION CA_02712_S1_015

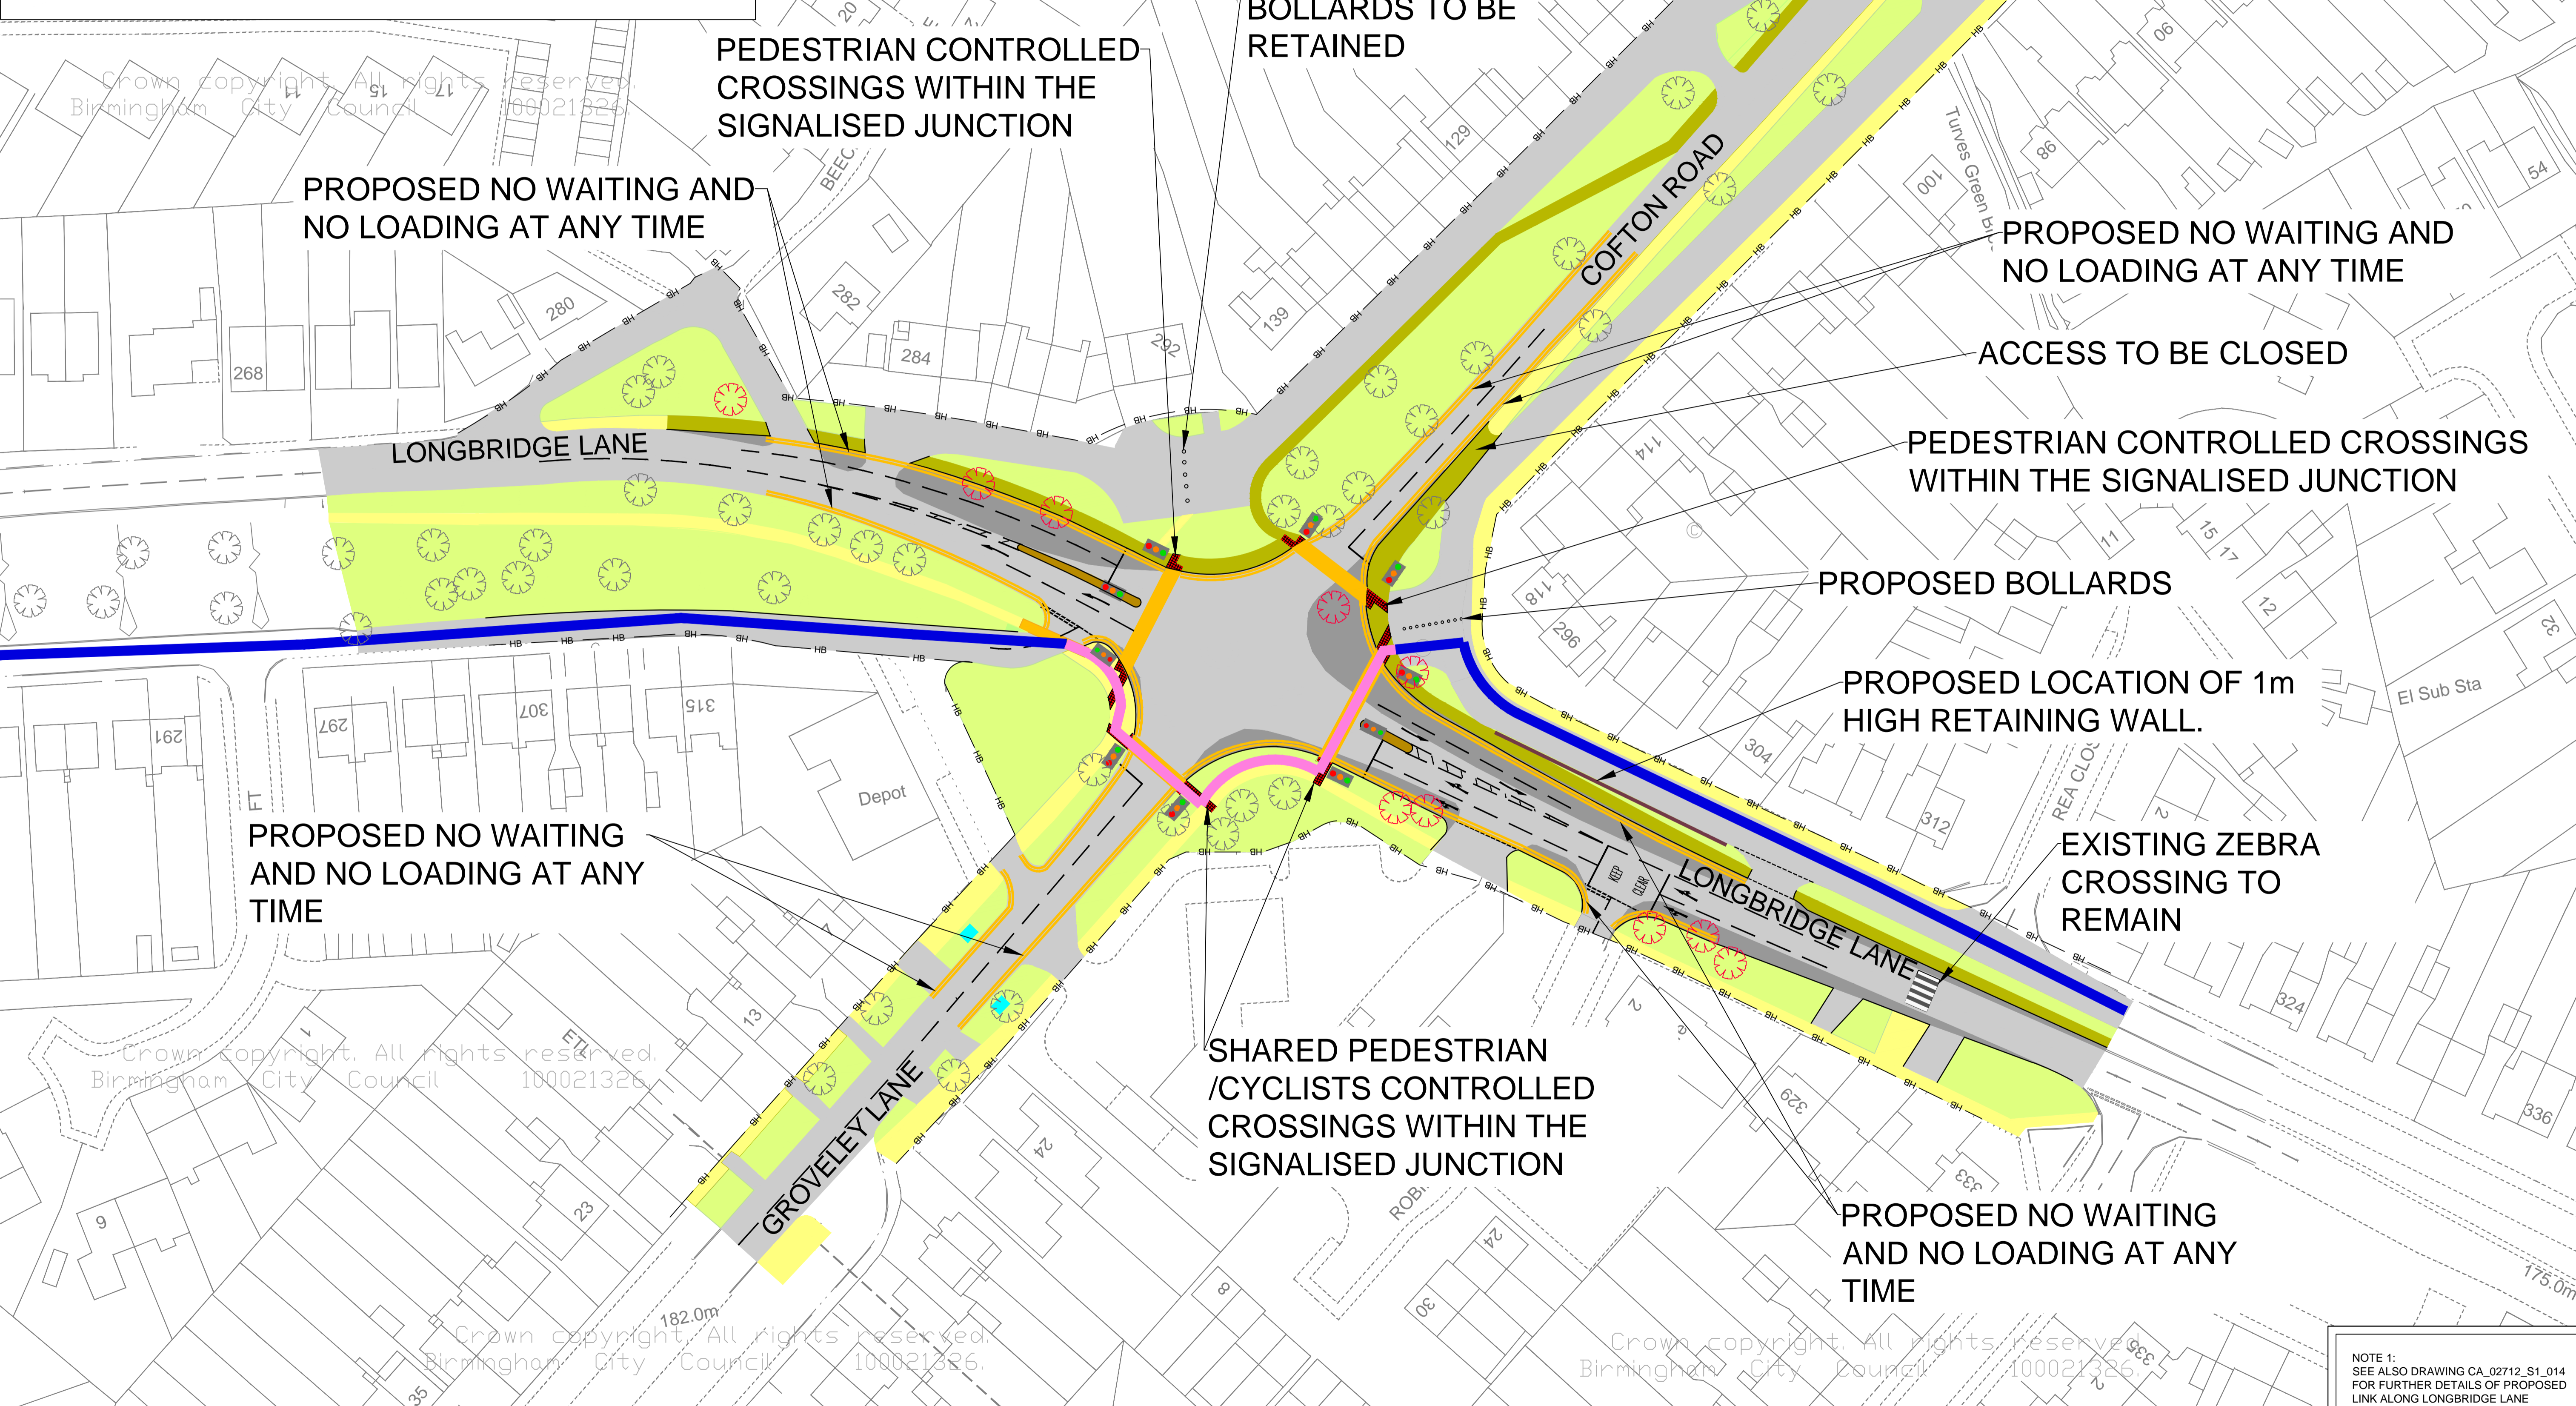

KEY					
	Proposed landscaping		Existing tree to remain		Proposed cycle route on carriageway
	Existing Footway		Existing tree to be removed; replacement trees will be provided		Proposed un-segregated cycle route on footway
	Proposed Carriageway		Existing bus stop to be upgraded by centro		Proposed kerb
	Proposed pedestrian crossing				Proposed traffic signals
	Existing Carriageway				Proposed bus stop to be installed by Centro
	Existing landscaping				Proposed double yellow lines
					No waiting no loading restriction
					Highway Boundary

NOTE 1:
 SEE ALSO DRAWING CA_02712_S1_014
 FOR FURTHER DETAILS OF PROPOSED
 LINK ALONG LONGBRIDGE LANE

Birmingham City Council
 ANNE SHAW
 HEAD OF TRANSPORTATION SERVICES
 1 LANCASTER CIRCUS
 BIRMINGHAM B4 7DQ

SCHEME: LONGBRIDGE CONNECTIVITY
 LONGBRIDGE LANE/COFTON ROAD/GROVELEY LANE
 JUNCTION

DATE	REV	DESIGNER	PM	REVISION	DRN
MAY 15					

DRAWING CONSULTATION DRAWING
 OPTION B

bst ISO 9001 Quality Management
ice award winner
 ICE West Midlands Annual Awards

DWG No: CA_02712_S1_015

SCALE: 1:500

FILE PATH: C:\TEMP\proj\file - BCC Longbridge Lane Junctions\BCC_EXECUTION\CA02712_S1_015.dwg