


BRISTOL ROAD SOUTH JUNCTION AND CYCLE FACILITIES

CA-02712_S2_005

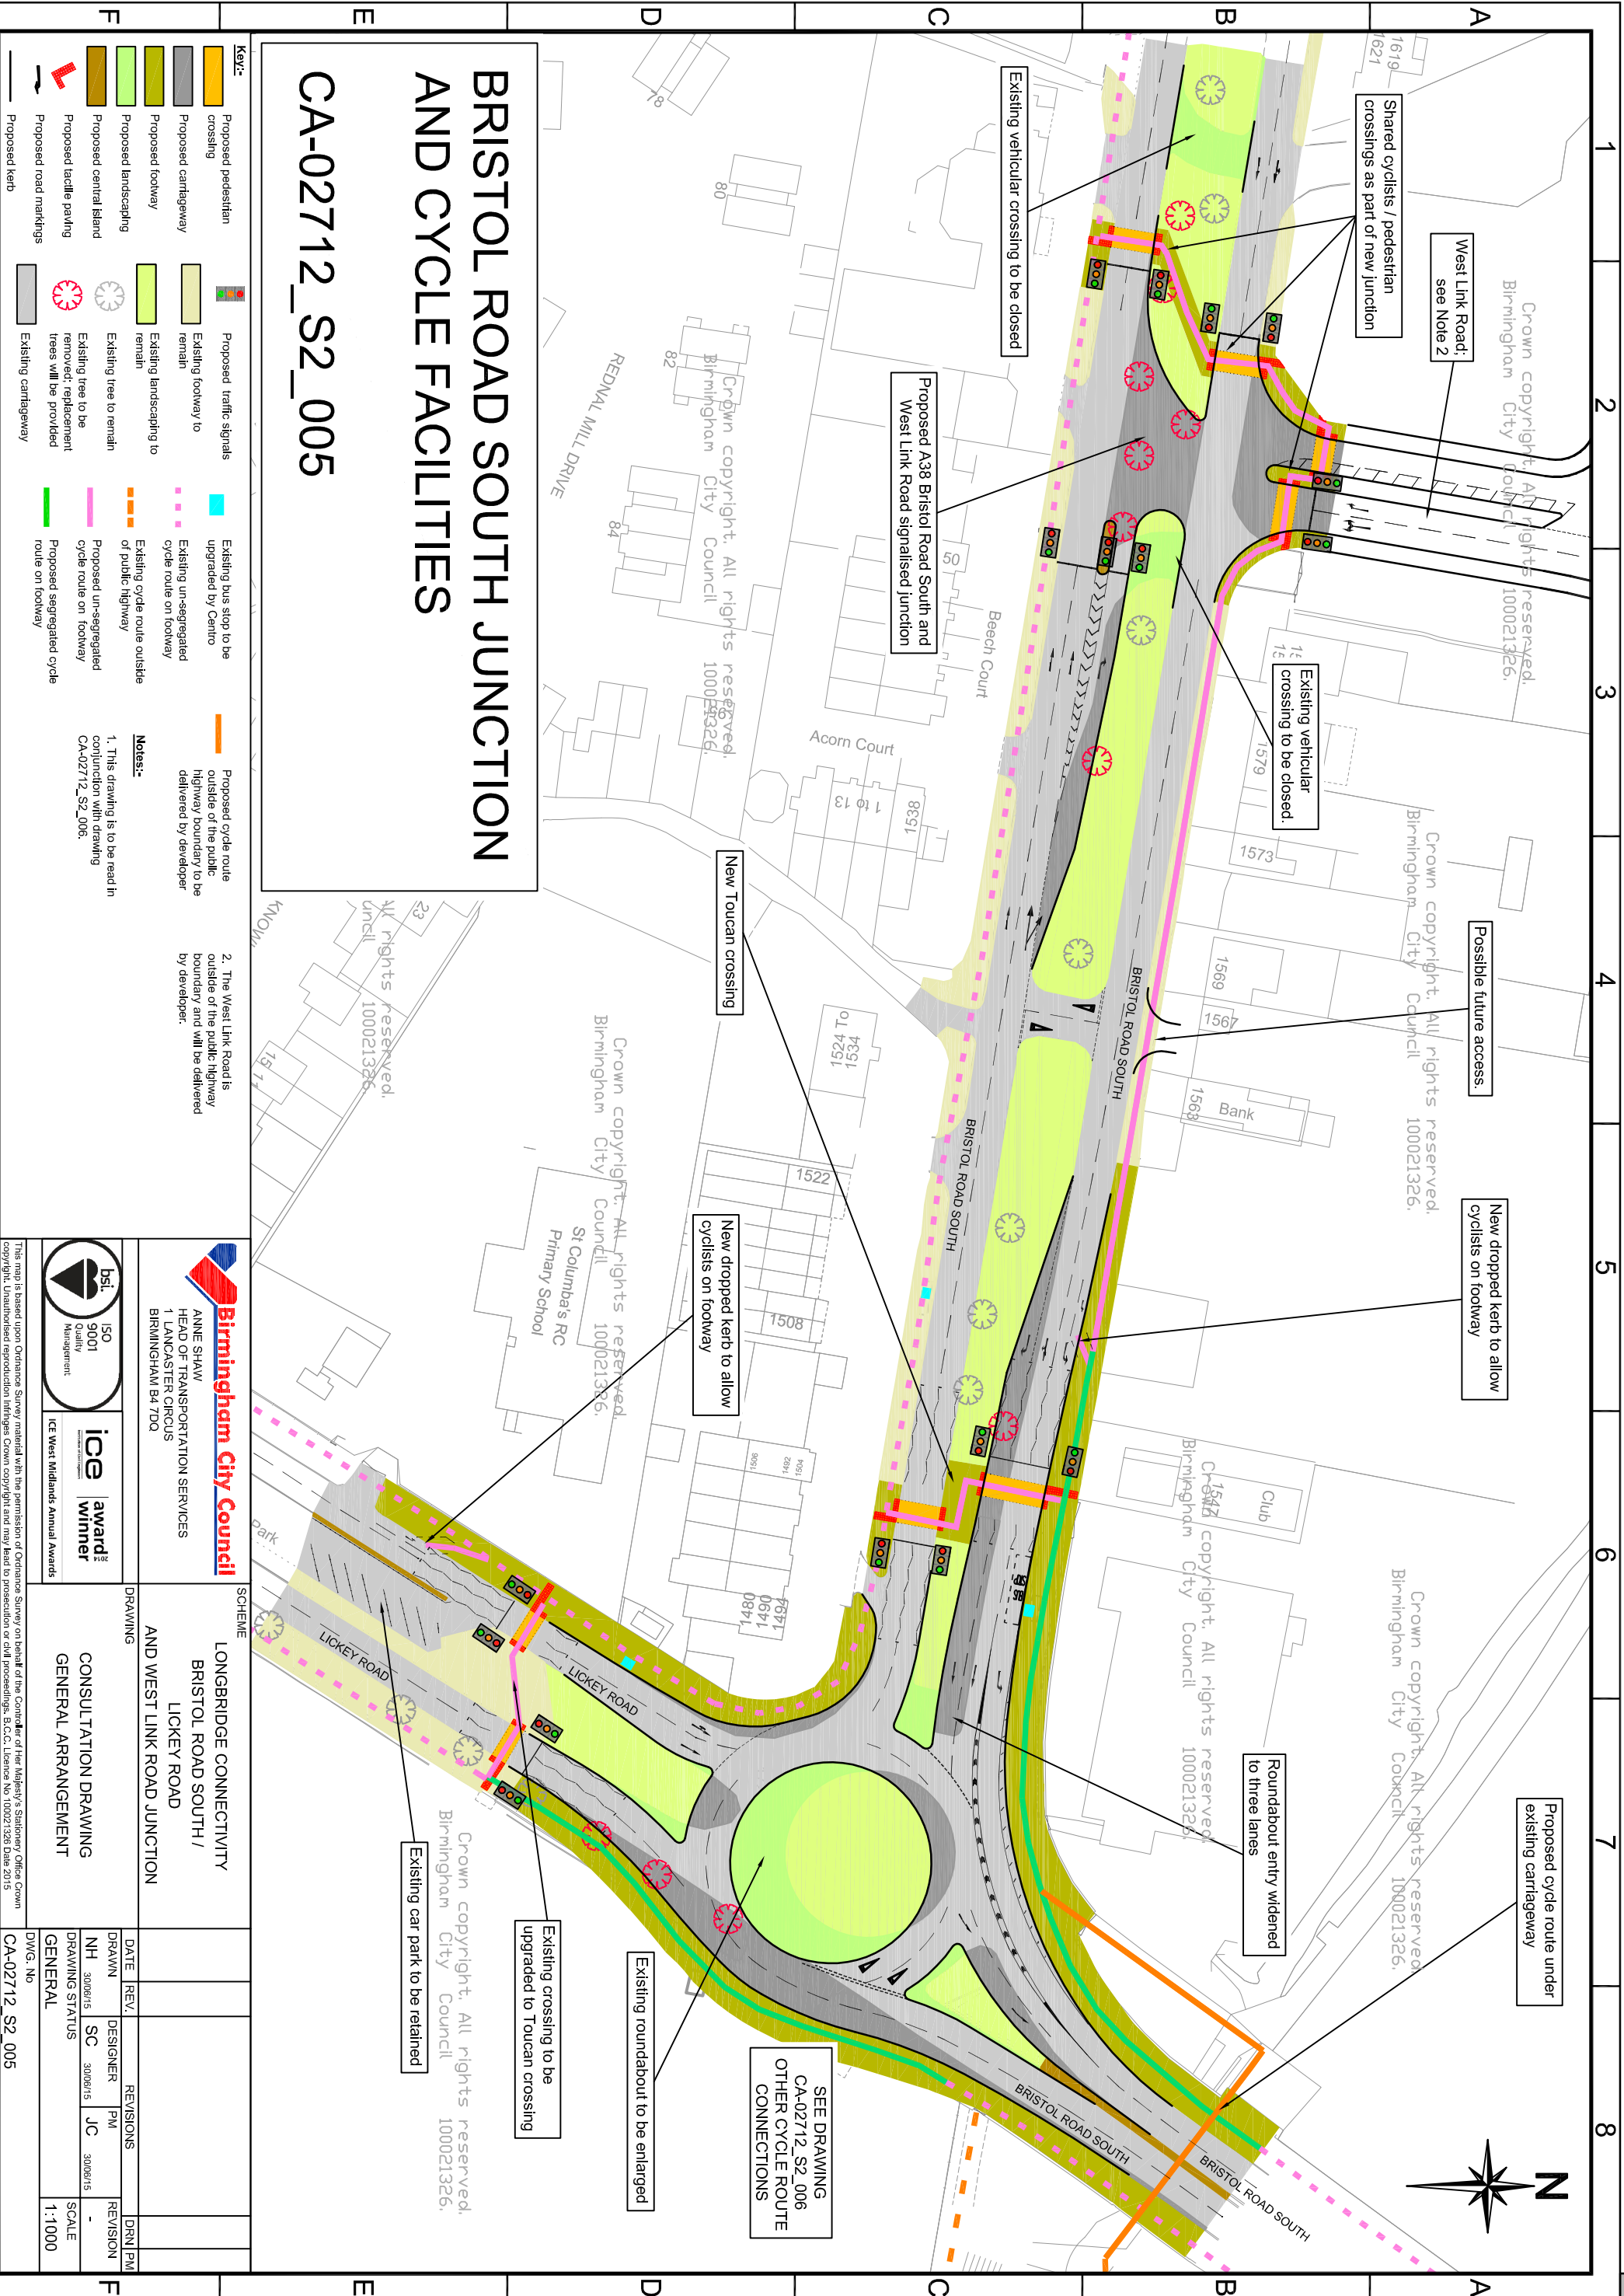


Key:-

	Proposed pedestrian crossing		Proposed traffic signals
	Proposed carriageway		Existing footway to remain
	Proposed footway		Existing landscaping to remain
	Proposed landscaping		Existing tree to remain
	Proposed central island		Existing tree to be removed
	Proposed tactile paving		Replacement trees to be provided
	Proposed road markings		Existing carriageway
	Proposed kerb		Existing bus stop to be upgraded by Centro
			Existing un-segregated cycle route on footway
			Proposed un-segregated cycle route on footway
			Proposed segregated cycle route on footway
			Existing cycle route outside of public highway
			Proposed cycle route outside of the public highway boundary to be delivered by developer

Notes:-

- This drawing is to be read in conjunction with drawing CA-02712_S2_006.
- The West Link Road is outside of the public highway boundary and will be delivered by developer.

<p>Birmingham City Council ANNE SHAW HEAD OF TRANSPORTATION SERVICES 1 LANCASTER CIRCUS BIRMINGHAM B4 7DQ</p>	<p>BSI ISO 9001 Quality Management</p>	<p>ICE Award Winner ICE West Midlands Annual Awards</p>	<p>SCHEME</p> <p>LONGBRIDGE CONNECTIVITY BRISTOL ROAD SOUTH / LICKEY ROAD AND WEST LINK ROAD JUNCTION</p>
			<p>DRAWINGS</p> <p>CONSULTATION DRAWING GENERAL ARRANGEMENT</p>
<p>DATE</p> <p>30/06/15</p>	<p>REV.</p> <p>SC</p>	<p>DESIGNER</p> <p>SC</p>	<p>DRN/PM</p> <p>JC</p>
<p>DWG. No</p> <p>CA-02712_S2_005</p>	<p>REVISIONS</p> <p>REVISION</p>	<p>SCALE</p> <p>1:1000</p>	

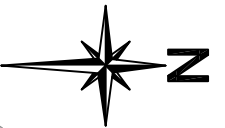

SEE DRAWING CA-02712_S2_006 OTHER CYCLE ROUTE CONNECTIONS

Existing car park to be retained

Existing crossing to be upgraded to Toucan crossing

Existing roundabout to be enlarged

Proposed cycle route under existing carriageway

Roundabout entry widened to three lanes

New dropped kerb to allow cyclists on footway

Possible future access.

Existing vehicular crossing to be closed

Existing vehicular crossing to be closed

Proposed A38 Bristol Road South and West Link Road signalised junction

New Toucan crossing

New dropped kerb to allow cyclists on footway

Shared cyclists / pedestrian crossings as part of new junction

West Link Road: see Note 2

Crown copyright. All rights reserved. Birmingham City Council 100021326.

